
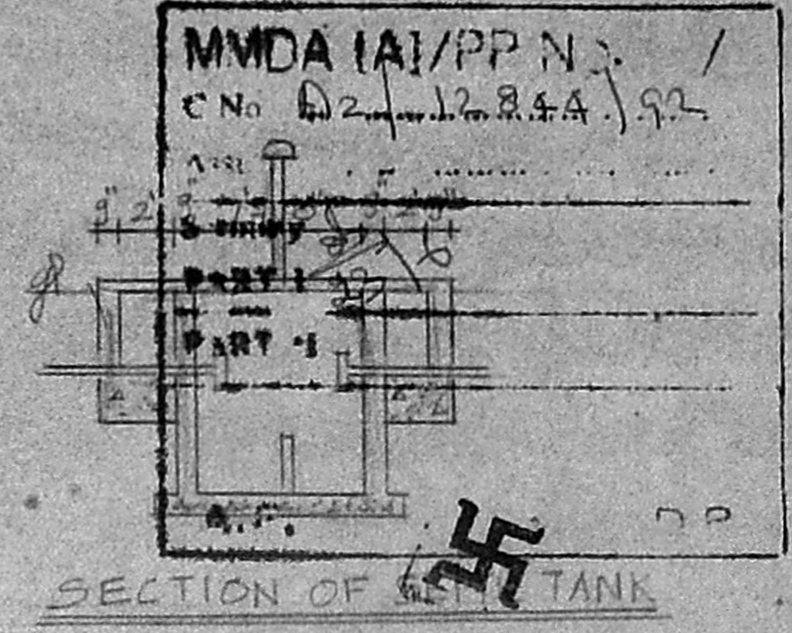
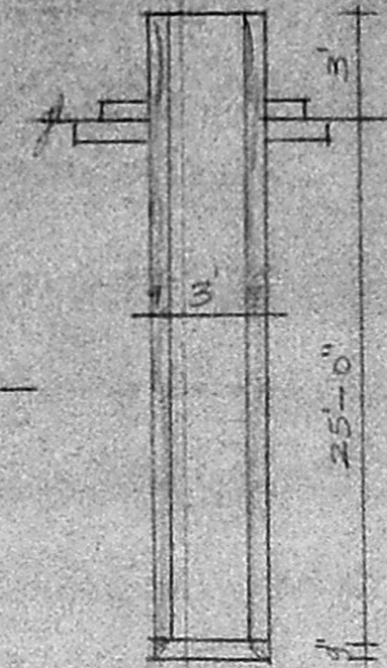
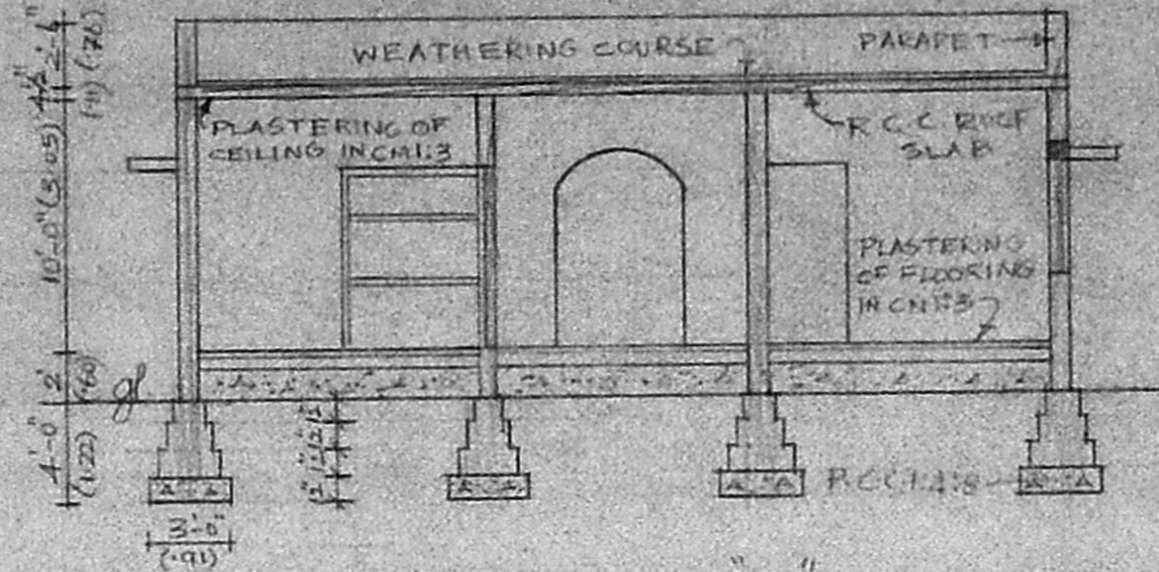


PLAN SHOWING THE PROPOSED RESIDENCE AT PLOT NO. 3 IN S. NO. 270/5,6,7 Pt.,
 ADAMBAKKAM VILLAGE, SAIDAPET TALUK, CHENGAI ANNA DISTRICT.
 SCALE - 1" = 8' (1:100)




PLOT AREA = 3712 SFT (344.98 m²)
 PLINTH AREA = 1275 SFT (118.49 m²)

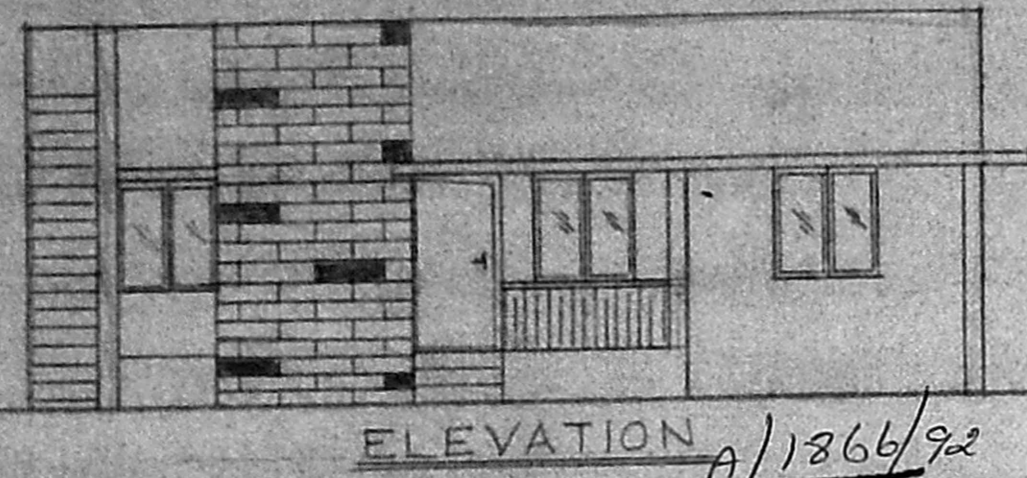

Planning Permit No. A2/12864/92
APPROVED
 SUBJECT TO THE CONDITIONS IN
 THIS OFFICE LETTER.
 No. A2/12864/92 Dtd. 12/92
 FOR MEMBER SECRETARY
 MADRAS METROPOLITAN
 DEVELOPMENT AUTHORITY
 MADRAS - 600 008.

JOINERY

D- DOOR	- 3'-3" x 7'-0"
D1- DOOR	- 3'-0" x 7'-0"
D2- DOOR	- 2'-6" x 7'-0"
W- WINDOW	- 6'-0" x 4'-6"
W1- WINDOW	- 4'-0" x 4'-6"
W2- WINDOW	- 3'-0" x 4'-6"
W3- WINDOW	- 3'-0" x 4'-0"
V- VENTILATOR	- 2'-6" x 1'-6"

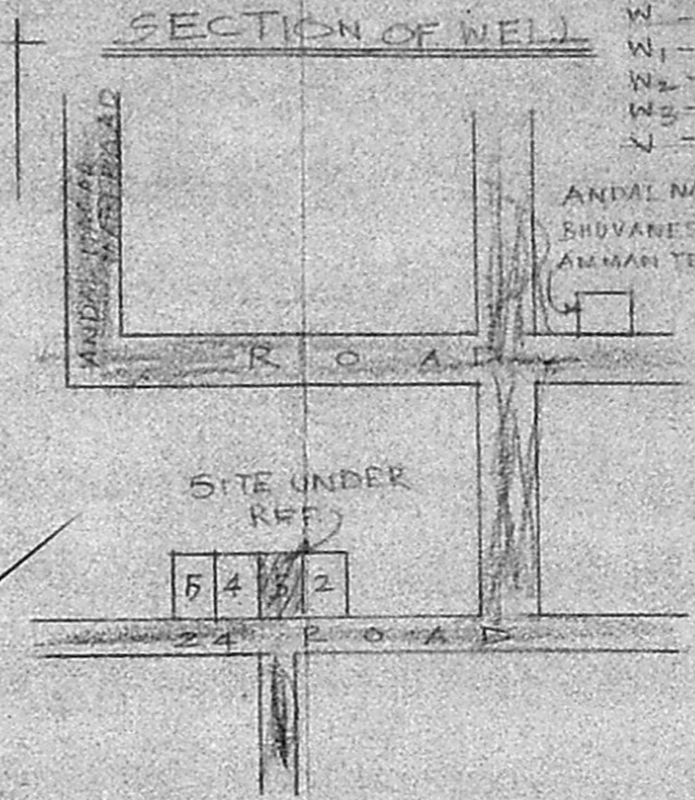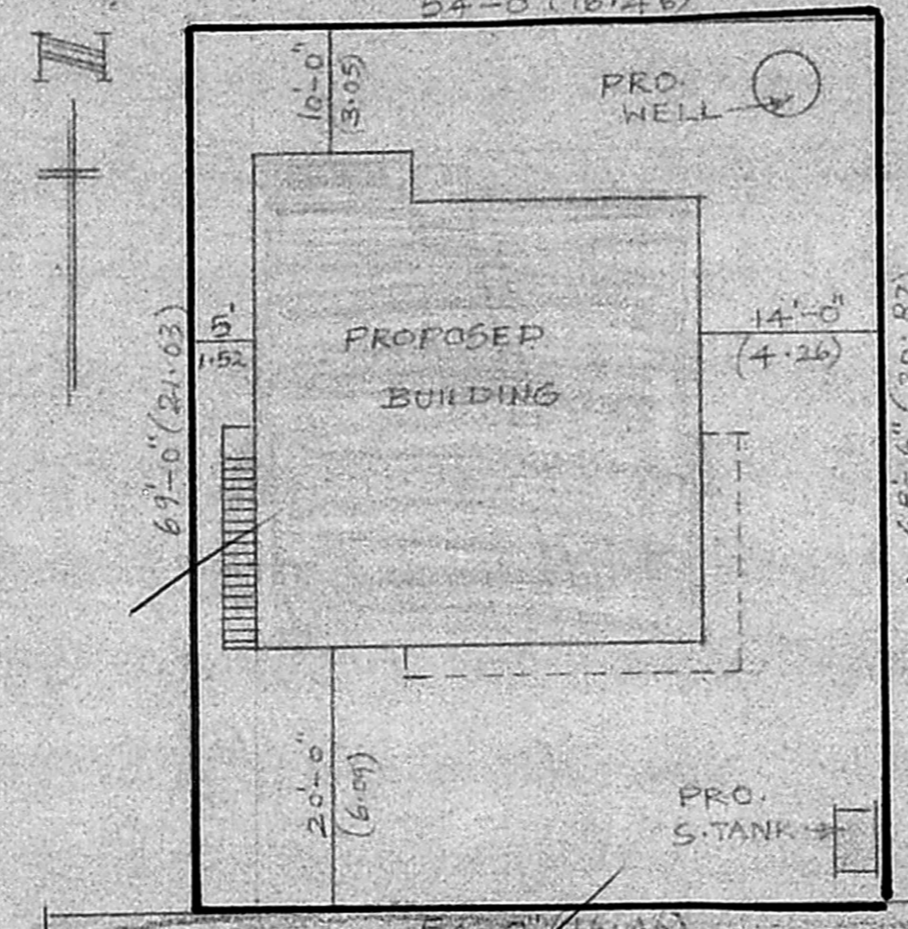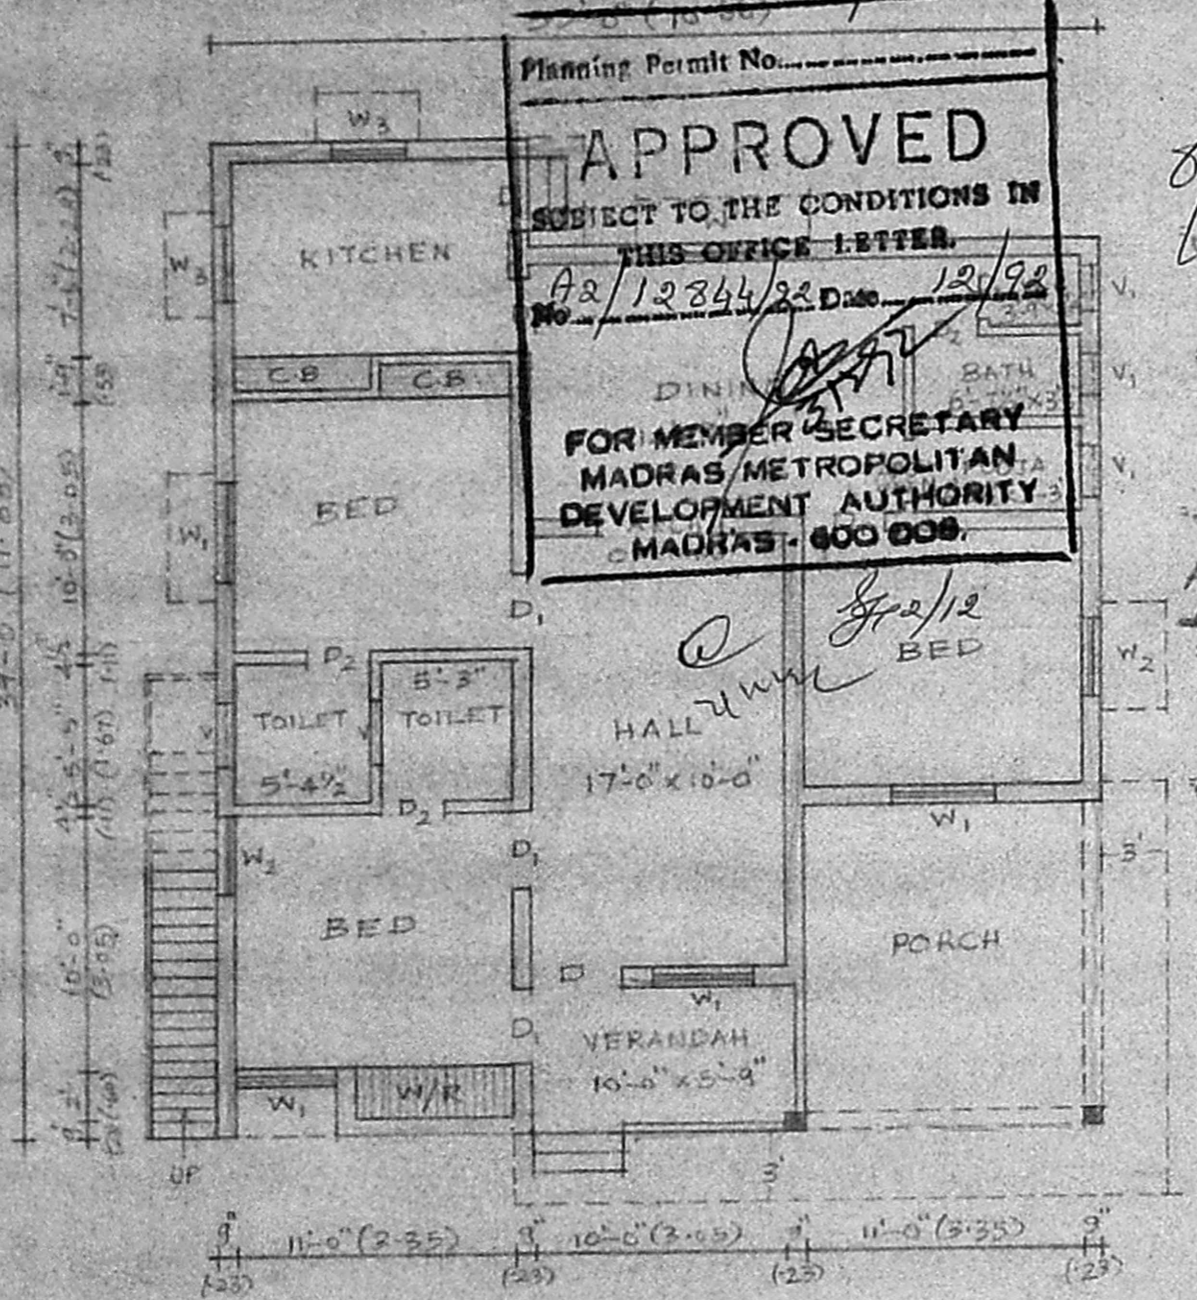

SITE PLAN SCALE - 1" = 16' (1:200)

x M. Ram
 OWNER

A. Hari Haran
 LICENSED SURVEYOR,
 Mandur & Tambaram Municipality
 Office No: 7, New Colony Main Road,
 ADAMBAKKAM, MADRAS-600 008.
 *Opp: Adambakkam Police Station
 LICENCED SURVEYOR