


SPECIFICATION - RCC BED, BEAMS, LINTEL, SUNSHADE, ROOF IN CM 124 BRICK WORK IN CM 116, PLASTERING 12MM THICK FOR WALL 12MM THICK FOR CEILING 20MM TH IN CM 13 FOR FLOORING, 10MM THICK WITH 1 COURSE FLAT TILES SET IN CM 14 WHITE WASHING AND PAINTING 3 COATS.


DOORS: D1: 1.00 x 2.00 D2: 0.90 x 2.00 D3: 0.75 x 2.00 VENTILATOR: V: 0.90 x 0.60
 WINDOWS: W1: 1.40 x 1.20 W2: 0.90 x 1.20 W3: 0.90 x 0.75 WOOD ROSE: WR: 0.90 x 2.00

PLINTH AREA: 70.10 m² FLOOR AREA: 56.6 m²


PLAN SHOWING THE PROPOSED HOUSE IN PLOT NO. 1, SHILAKSHMI NAGAR, S. NO. 111/5, KOLATHUR VILLAGE, DIVISION NO. 2 WITH IN CORPORATION OF MADRAS. SCALE: 1 CM = 1 M; 1 CM = 4 M AND 1 CM = 8 M.

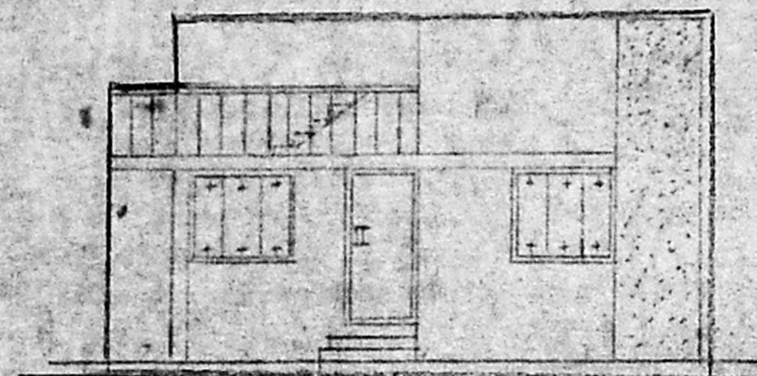


FRONT ELEVATION

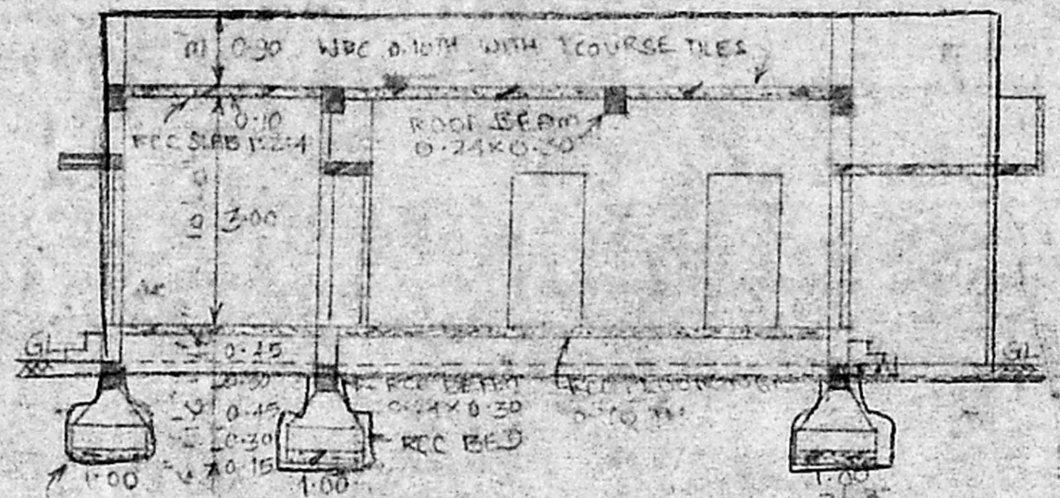

SECTION AB SECTION OF COLUMNS SHOWN FOR CLARITY

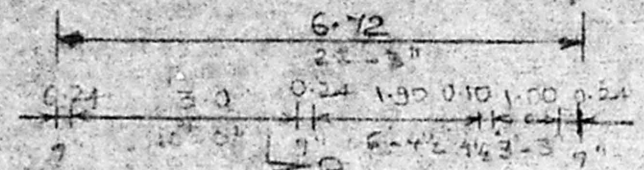


SECTION AB

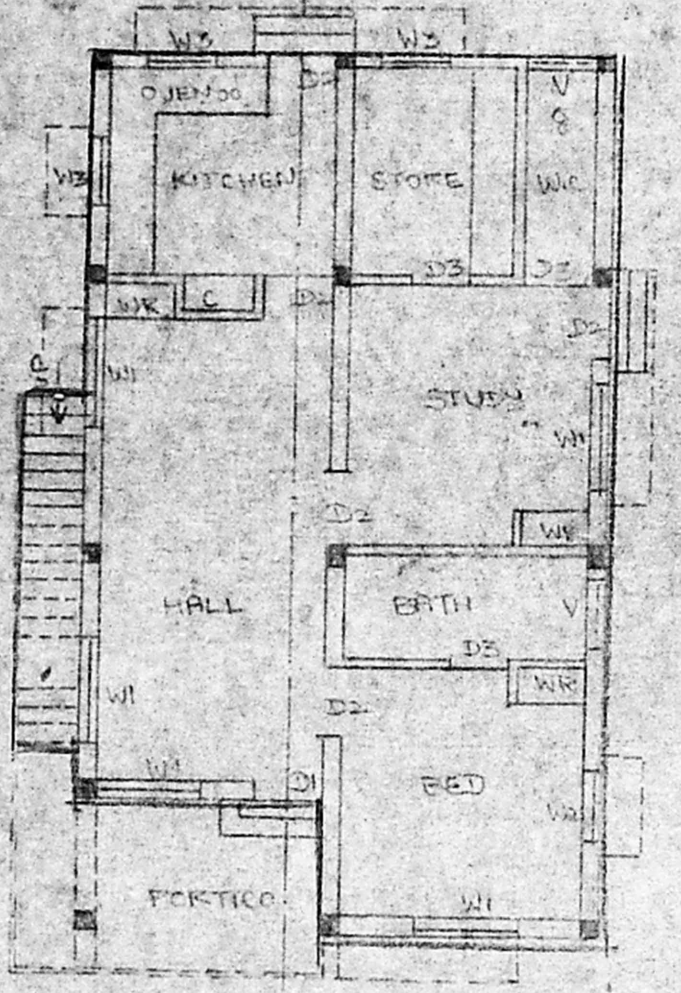

PLAN

Planning Permit No. A/981/92
APPROVED
 SUBJECT TO THE CONDITIONS IN THIS OFFICE LETTER.
 No. A2/1326/92
 FOR MEMBER SECRETARY
 MADRAS METROPOLITAN DEVELOPMENT AUTHORITY
 MADRAS 600 008

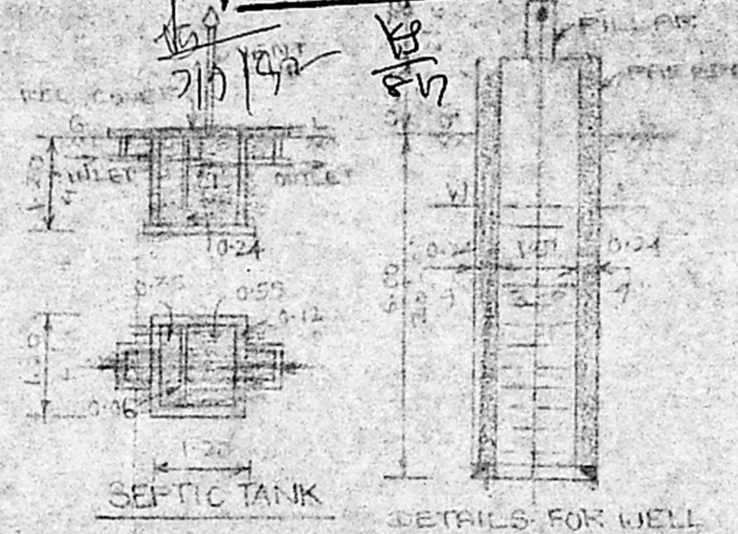



SEPTIC TANK

DETAILS FOR WELL


PROPOSED HOUSE ROADS SITE BOUNDARY
 PLOT AREA 223 m² FC: 35%

PLOT NOS.	AREA OF ENCLAVE	TOTAL
1	1653 m ²	659 m ²
2 TO 6	234 m ²	1170 m ²
7 TO 20	275 m ²	3123 m ²
21 TO 25	234 m ²	702 m ²
TOTAL:		5653 m ²

SITE PLAN SCALE: 1:1000

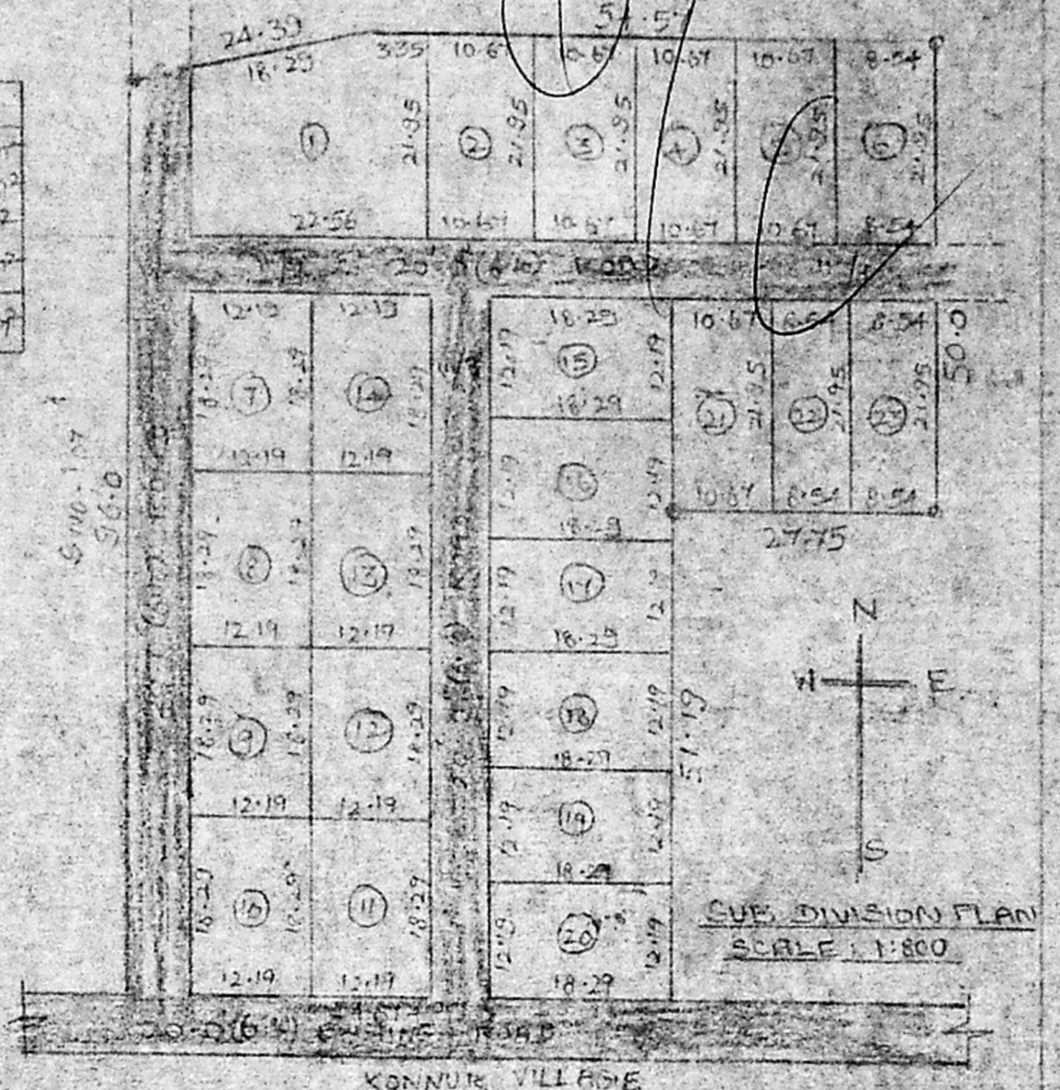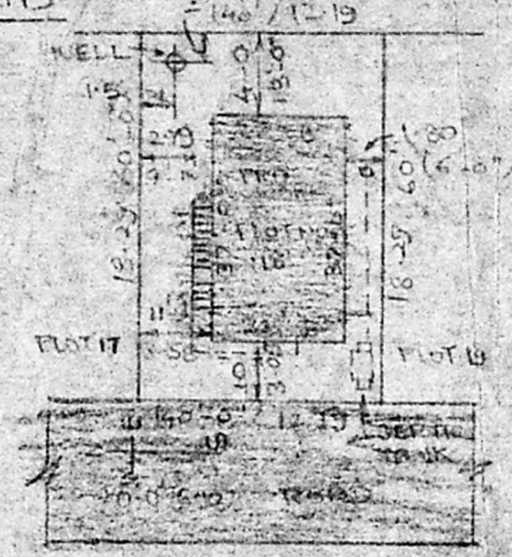

SUB-DIVISION PLAN SCALE: 1:800

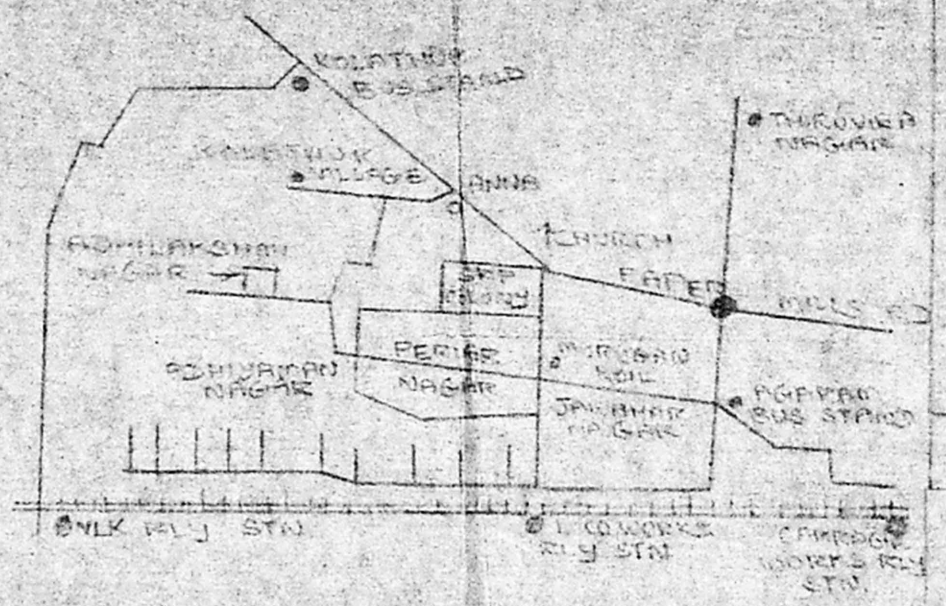

KEY PLAN

ER. V. SRINIVASALU, L.C.E.
 Asst. Executive Engineer (Retd.)
 Consulting Civil Engineer
 REG. No. 270
 CLASS I LICENSED SURVEYOR
 CORPORATION OF MADRAS
 No. 60, Valluvar Road
 RUMBAKKAM MADRAS-100

OWNER: SMT. DEVIKA