


PLAN SHOWING THE PROPOSED ADDITIONS AND FIRST FLOOR CONSTRUCTION IN PLOT No L1174, ROW TYPE HOUSE, 6TH MAIN ROAD, THIRUVANMIYUR NEIGHBOUR HOOD EXTENSION SCHEME SURVEY NO 215 PART OF THIRUVANMIYUR VILLAGE, MADRAS-41.


Planning Permit No. A/14-89/92
APPROVED
 SUBJECT TO THE CONDITIONS IN THIS OFFICE ENTER.
 No. A2/14.2.11/92 - 582
 FOR MEMBER SECRETARY
 MADRAS METROPOLITAN
 DEVELOPMENT AUTHORITY
 MADRAS - 600 008.

SPECIFICATION


1. SAND FILLING FOR FOUNDATION 15 CM THK.
2. C.C. 1:5:10, FOR FOUNDATION 15 CM THK.
3. B.N IN CM 1:5 FOR FOUNDATION
4. SAND FILLING FOR FOUNDATION
5. CEILING PLASTERING IN CM 1:3, 12 mm THK.
6. R.C.C. 1:2:4 FOR ROOF SLAB 12 CM THK.
7. B.N IN CM 1:5 FOR SUPER STRUCTURE
8. PLASTERING IN CM 1:5 FOR ALL WALLS INSIDE & OUTSIDE
9. R.C.C. 1:2:4 FOR ROOF SLAB, LINTEL & SUNSHADE
10. WEATHERING COURSE WITH BRICK JELLY LIME CONCRETE 7.5 CM THICK.
11. B.N IN CM 1:6 FOR PARAPET WALL

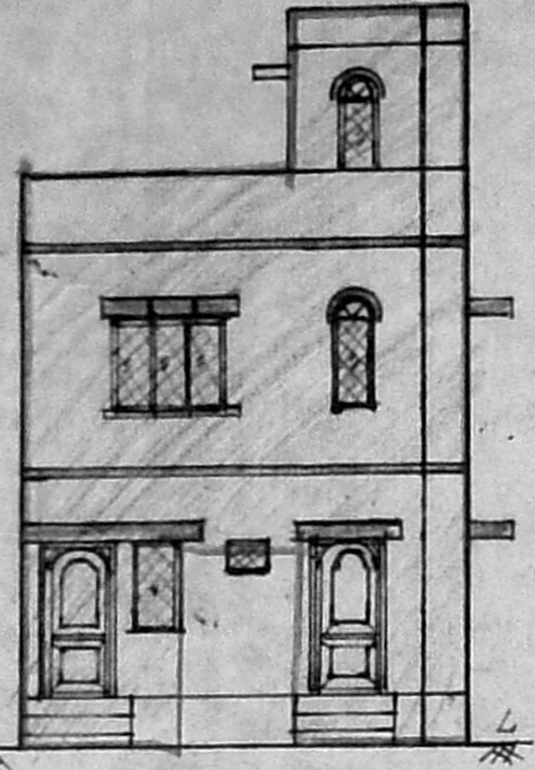

ELEVATION

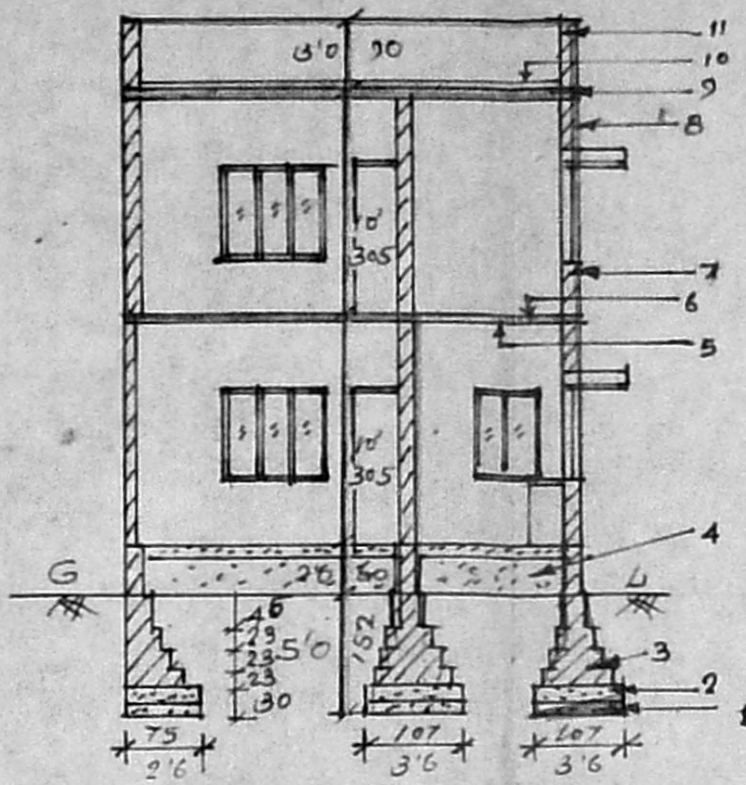

SECTION ON AA

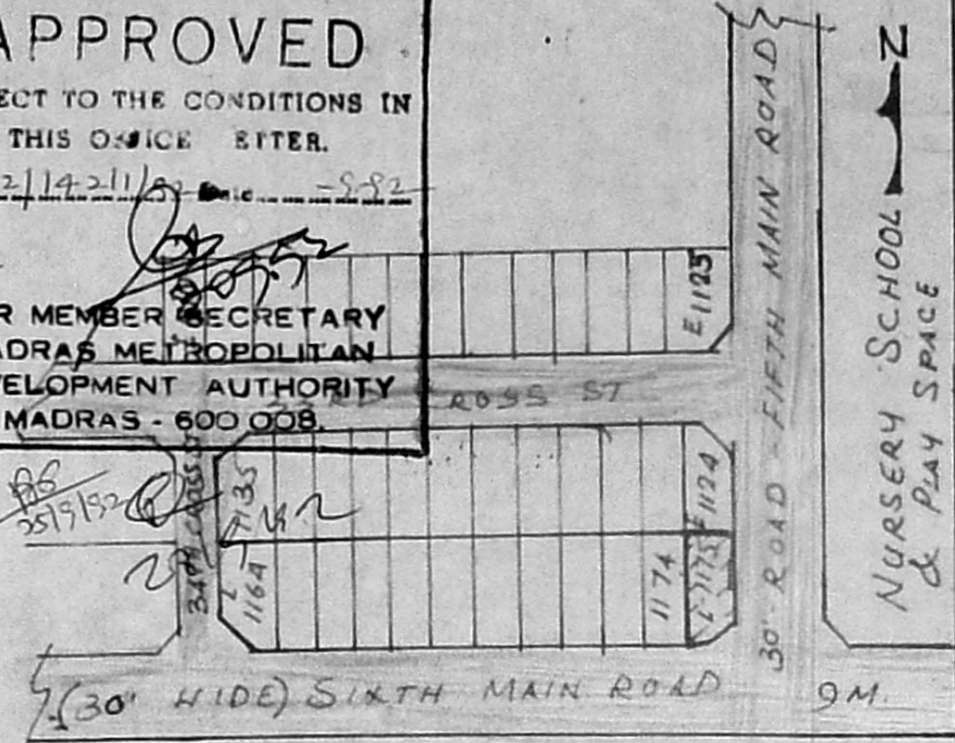

KEY PLAN: NOT TO SCALE

MMDA [AI/PP NO. /
 C No. A2/14.2.11/92
 ASST. ...
 Scrutiny PART I 11/19/92
 PART II
 A.P. D.P.

JOINERY DETAILS

DOOR - D	3'3" x 6'6"	100 x 200
DOOR - D ₁	3'0" x 6'6"	90 x 200
DOOR - D ₂	2'3" x 6'6"	68 x 200
WINDOW - W ₁	4'6" x 4'0"	135 x 120
WINDOW - W ₂	2'6" x 4'0"	75 x 120
WINDOW - W ₃	3'0" x 4'0"	90 x 120
BAY WINDOW - B/W	5'4" x 4'0"	150 x 120
VENTILATOR - V	2'0" x 4'0"	60 x 120
VENTILATOR - V ₁	1'6" x 2'0"	45 x 60


NOTE: ALL DIMENSIONS ARE IN CMS
SCALE: 1:100 (8 Feet To An Inch.)

AREA DETAILS	PLOT EXTENT	Sq. M	Sq. FT
PROPOSED GROUND FLOOR	31.80	379	
PROPOSED FIRST FLOOR	51.20	551	
EXISTING GROUND FLOOR	16.03	173	
FLOOR SPACE INDEX 1.30		COVERAGE 62%	


COLOUR INDEX

- PROPOSED BUILDING
- PLOT BOUNDARY
- EXISTING BUILDING
- ROAD

C.C. Shomeg
 OWNER'S SIGNATURE

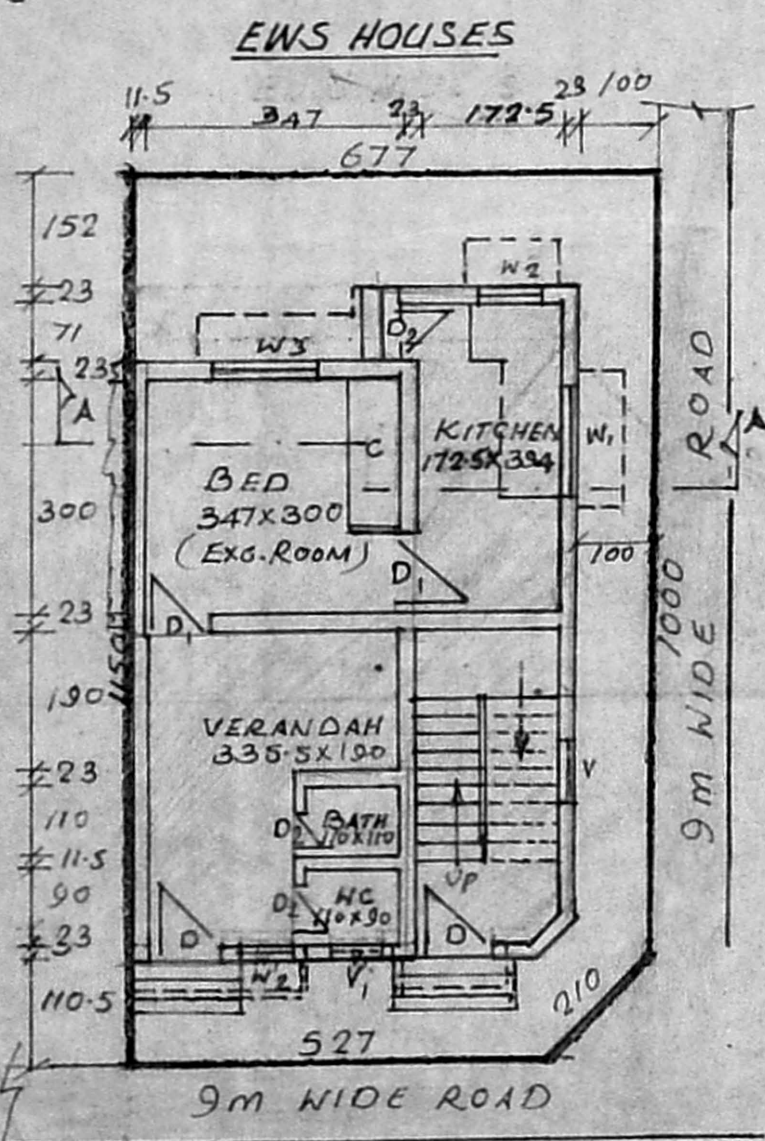

GROUND FLOOR PLAN AND SITE PLAN

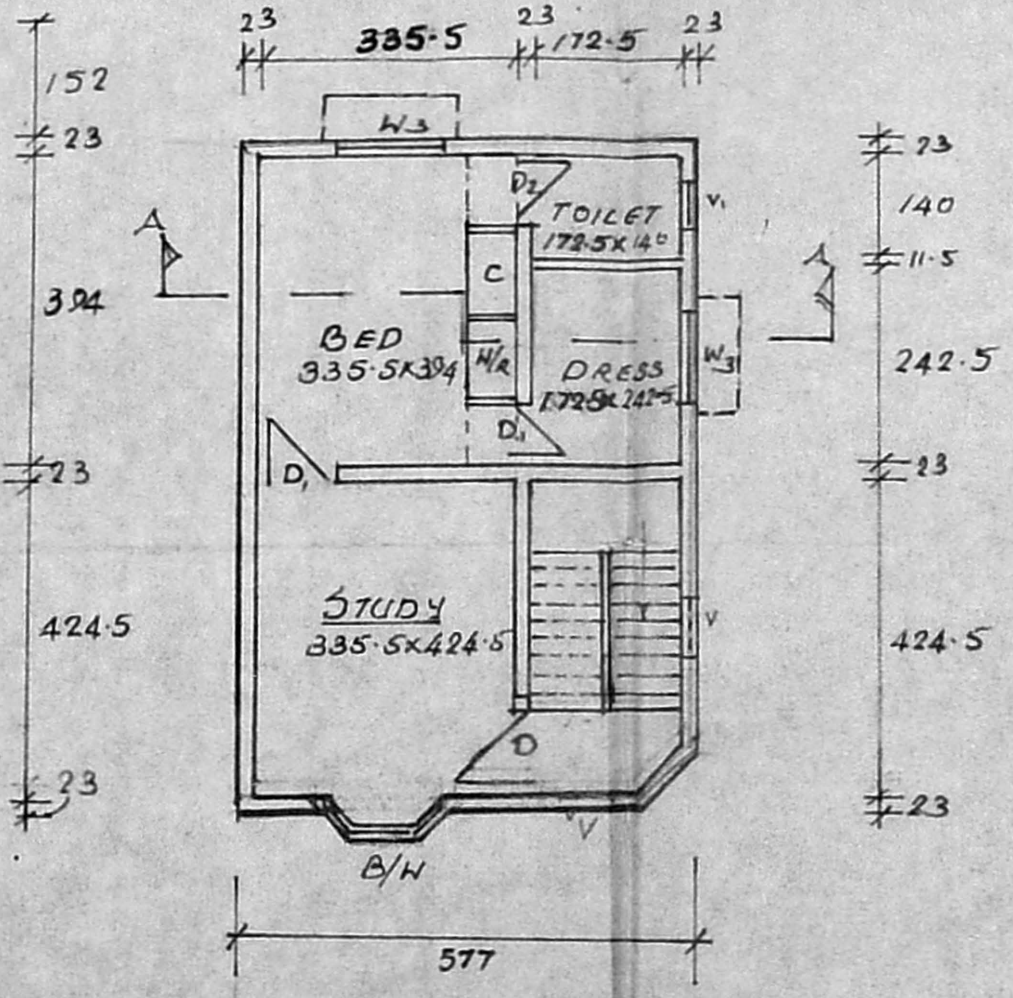

FIRST FLOOR PLAN

L.T. Sambantham
Er. L.T. SAMBANTHAM. L.C.E.,
 LICENSED SURVEYOR
 Corporation of Madras,
 Class-II Reg. No. 269
 12, Vith MAIN ROAD,
 RAJA ANNAMALAI PURAM,
 MADRAS-600 028.
ENGINEER.