




FRONT ELEVATION A/1729/92

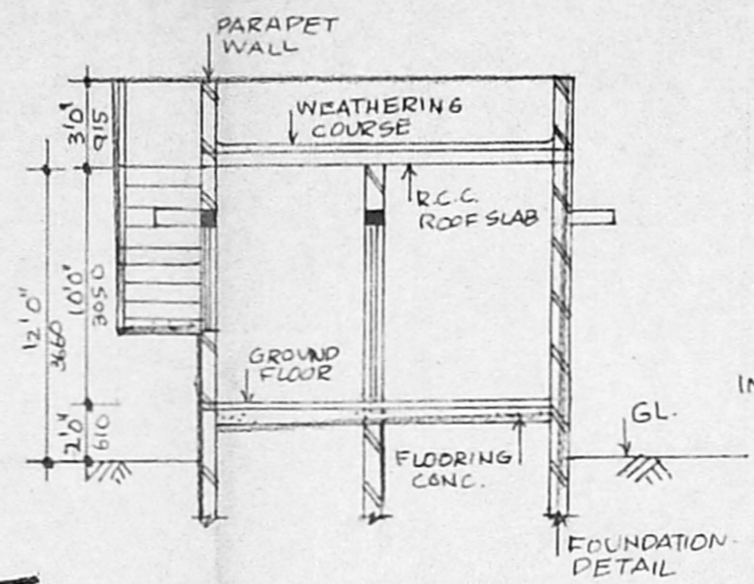


SECTION ON "A.A"

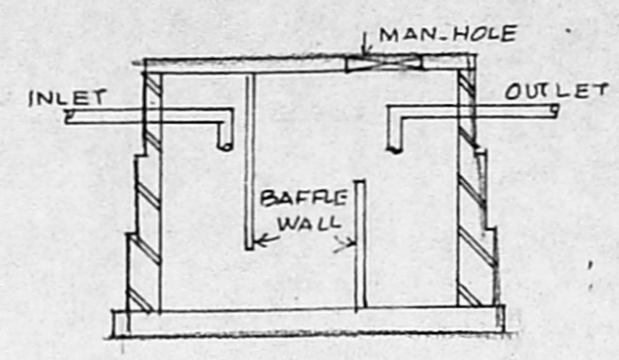


SECTION

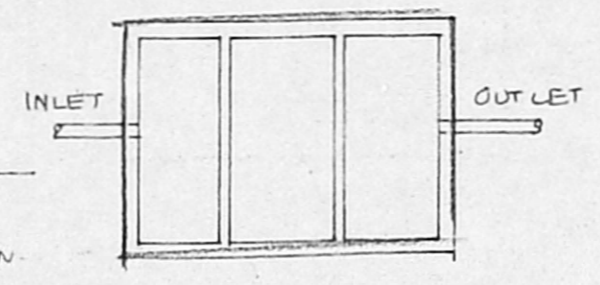


PLAN SEPTIC TANK DETAIL

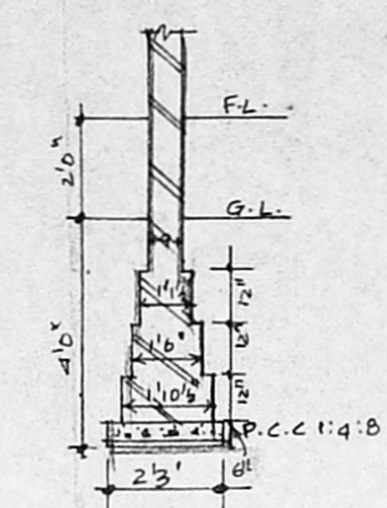

FOUNDATION DETAIL

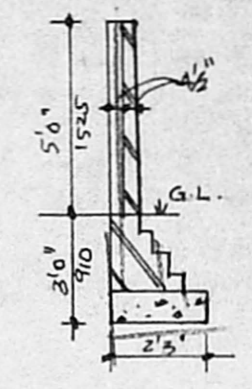

COMPOUND WALL DETAIL

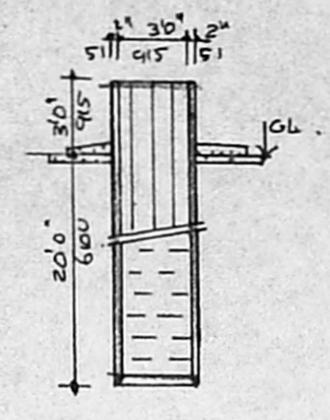


WELL DETAIL


*Sanitary Plan*  
4/9/92

Planning Permit No. A/1729/92  
**APPROVED**  
SUBJECT TO THE CONDITIONS IN THIS OFFICE LETTER.  
No. A2/17670/37  
FOR MEMBER SECRETARY  
MADRAS METROPOLITAN  
DEVELOPMENT AUTHORITY  
MADRAS 600 008

PROPOSED BUILDING IN PLOT NO.7 IN S.NO 47/1, BALAJI NAGAR, V.NO.128 ANAGAPUTHUR, CHENGLEPUT M.G.R. DISTRICT

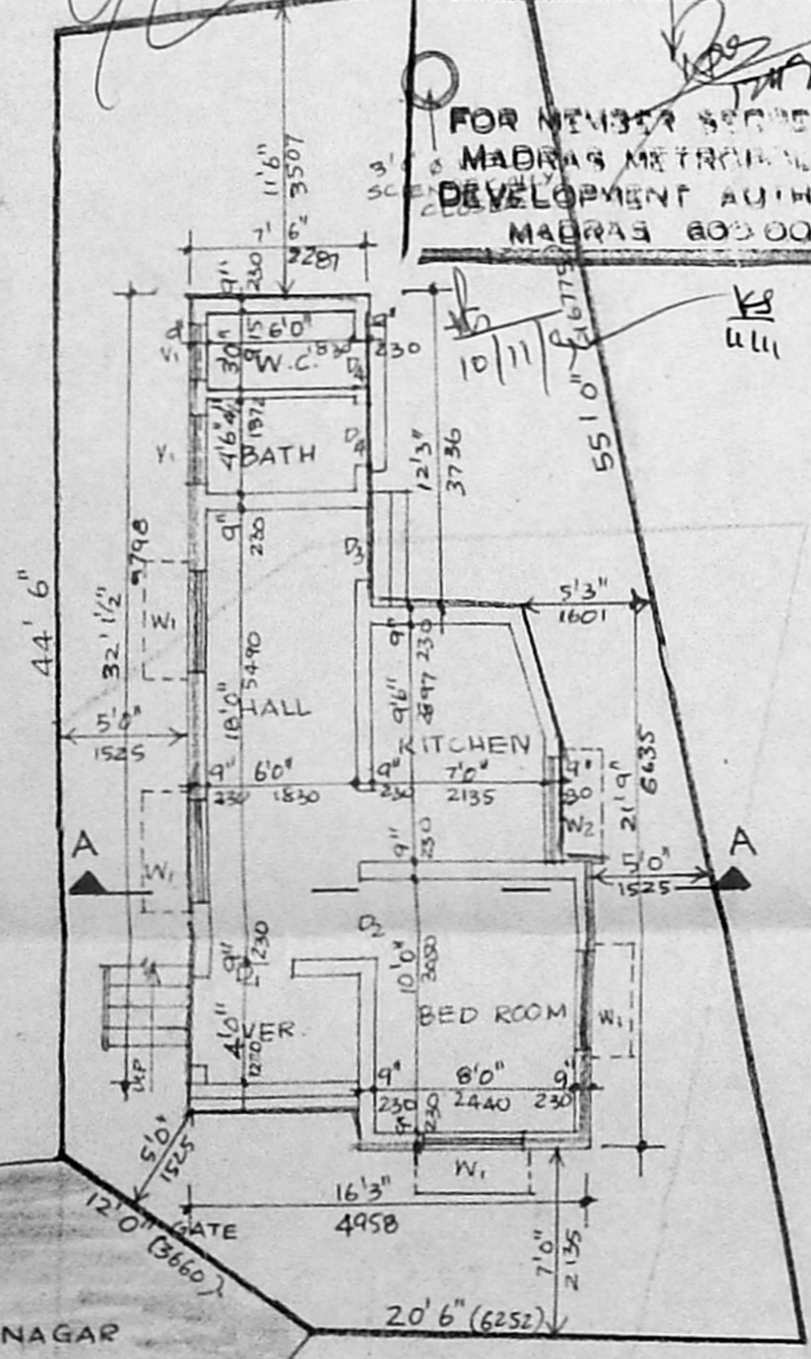

SITE CUM GROUND FLOOR PLAN

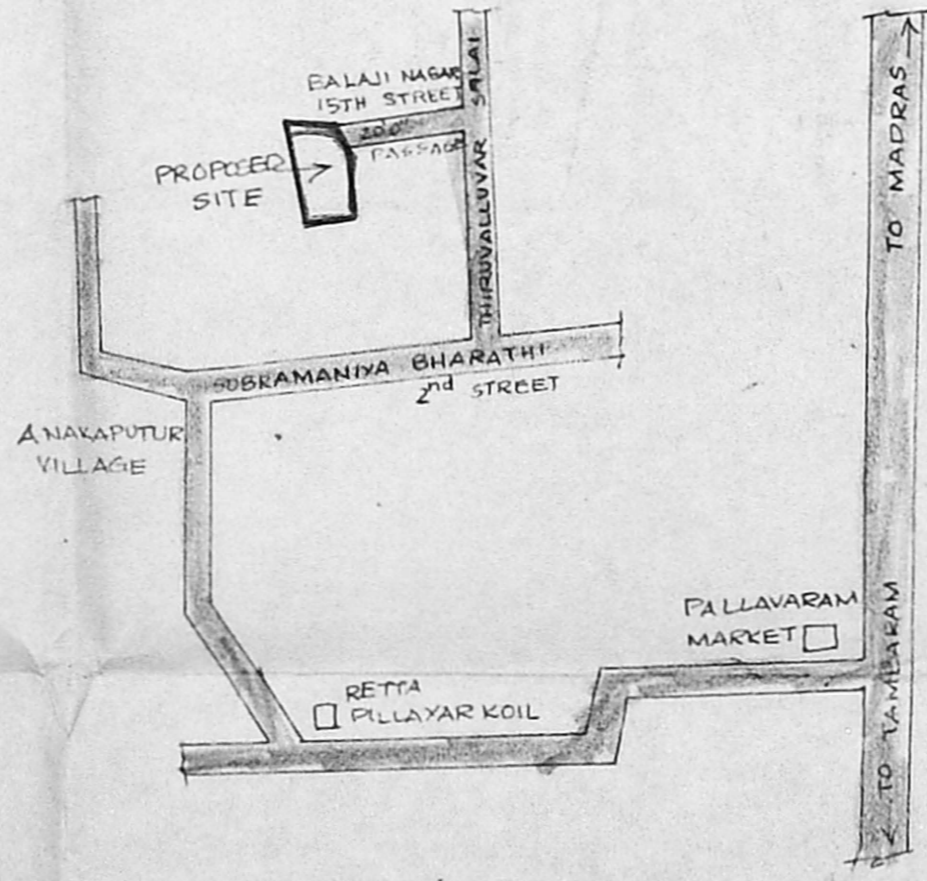

KEY PLAN NOT TO SCALE

SCHEDULE OF JOINERY			SPECIFICATIONS
TYPE	SIZE	DESCRIPTION	
D <sub>1</sub>	3'6" x 7'0"	T.W. PANE. DOOR	1. FOOTING IN FOUNDATION 2. MOSAIC FLOORING 3. BRICK WORK IN BASEMENT AND SUPER STRUCTURE IN C.M. 1:5 4. WALLS ARE PLASTERED BY C.M. 1:5. 5. LINTEL OVER OPENINGS. 6. ROOF COVERED BY R.C. SLAB. 7. ALL R.C. WORK IN C.C. 1:2:4. 8. WEATHERING COURSE LAD WITH PROPER SLOPE.
D <sub>2</sub>	3'0" x 7'0"	- DO -	
D <sub>3</sub>	2'9" x 7'0"	- DO -	
D <sub>4</sub>	2'6" x 7'0"	- DO -	
W <sub>1</sub>	4'0" x 4'6"	T.W. GLAZED WINDOW	5. LINTEL OVER OPENINGS. 6. ROOF COVERED BY R.C. SLAB.
W <sub>2</sub>	4'0" x 3'0"	T.W. AL. GLA. WINDOW	
V <sub>1</sub>	3'0" x 2'0"	T.W. GLA. VENTILATOR	7. ALL R.C. WORK IN C.C. 1:2:4. 8. WEATHERING COURSE LAD WITH PROPER SLOPE.

LEGEND	AREA STATEMENT
PROPOSED	G. FLOOR AREA: 427.50 SQ. FT. 39.6850 SQ. M <sup>2</sup>
PLOT BOUNDRY	
ROAD	
SCALE: 1/2" = 8'0" OR 1:100	

*R. Deena Kumar*  
**M. R. DEENA KUMAR, D.C.B.**  
Consulting Civil Engineer & Contractor,  
Madras Corporation a Licensed Surveyor,  
LICENCE NO. 139  
12, 5 XTH MAIN ROAD,  
JAWAHAR NAGAR, AGARAM,  
MADRAS-600 002

OWNER'S SIGNATURE LICENCED SURVEYOR