



LOT No 4 1560SFT  
LOT No 5 2400SFT  
TOTAL 3960SFT

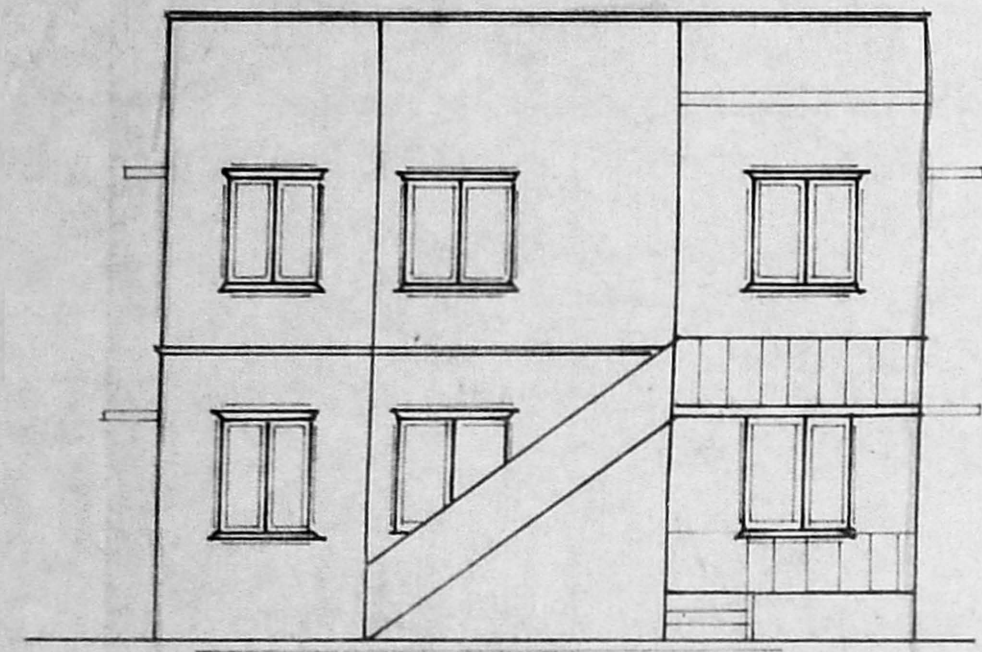


ELEVATION

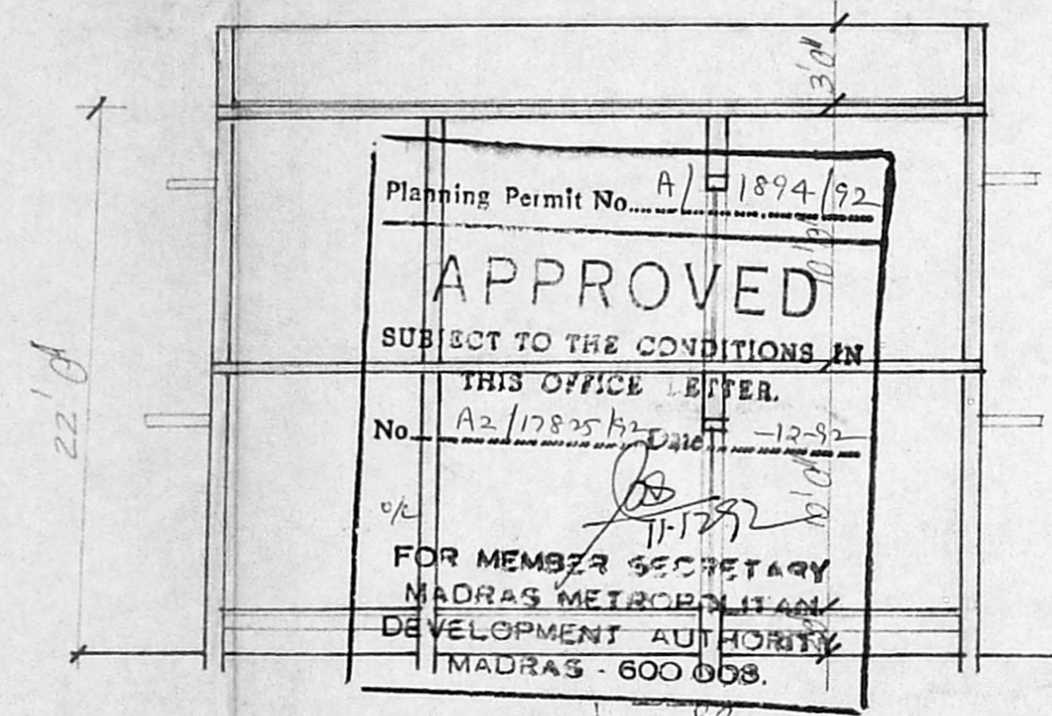


SECTION ON AB


Planning Permit No. A/1894/92  
**APPROVED**  
SUBJECT TO THE CONDITIONS IN THIS OFFICE LETTER.  
No. A2/17825/92 Date 12-92  
FOR MEMBER SECRETARY  
MADRAS METROPOLITAN  
DEVELOPMENT AUTHORITY  
MADRAS - 600 008.

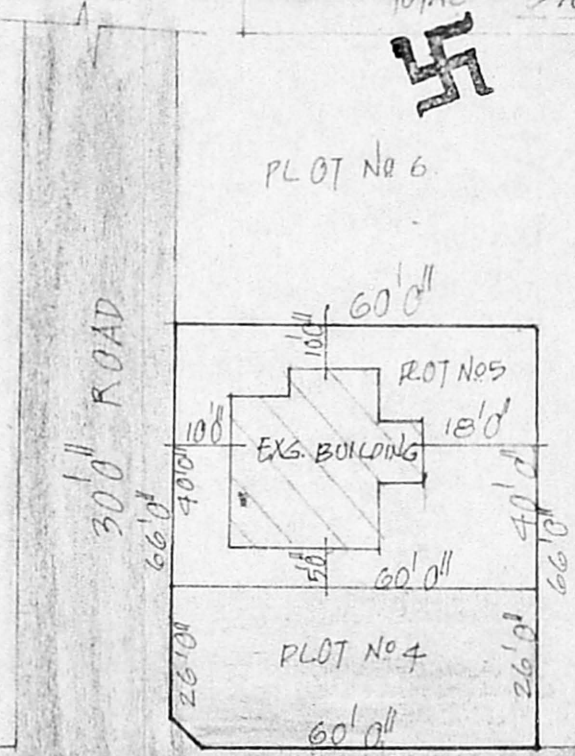

BESUDARY DETAIL  
SCALE 1" = 32'0"

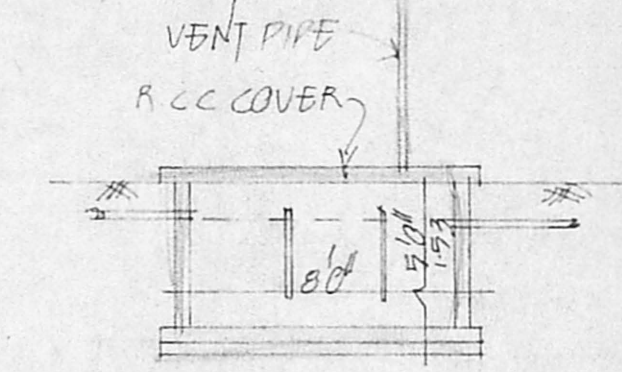

SEPTIC TANK DETAIL

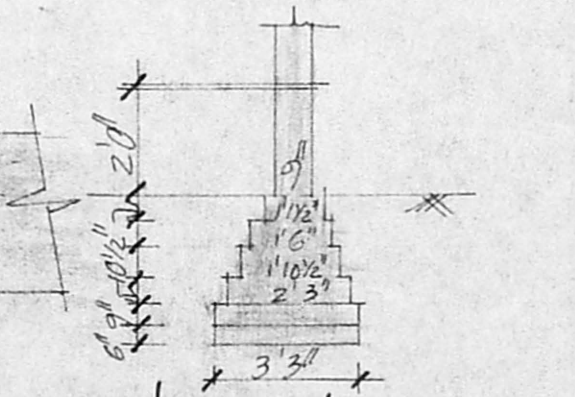

FOUNDATION DETAIL

JOINERIES

D	DOOR	3'6" X 7'0"
D1	"	3'0" X 7'0"
D2	"	2'6" X 7'0"
W	WINDOW	4'0" X 4'6"
V	VENTILATOR	3'0" X 2'0"

SPECIFICATION

SAND FILLING IN FOUNDATION  
P.C.C. 1:4:8 IN FOUNDATION.  
BRICK WORK IN C.M. 1:5.  
R.C.C. WORK IN 1:2:4  
PLASTERING IN C.M. 1:4

AREA DETAIL



	SFT	M <sup>2</sup>
TOTAL EXTENT OF THE SITE	1560	145
GROUND FLOOR AREA	516	48
FIRST FLOOR AREA	516	48

COLOUR INDEX



ROADS  
BOUNDARY  
PROPOSALS.

PRO. DWELLING HOUSE  
IN S. No 1175/5, AT LOT No 4,  
SELVAM NAGAR,  
MADHAVARAM VILLAGE.



SCALE 1" = 8'0"

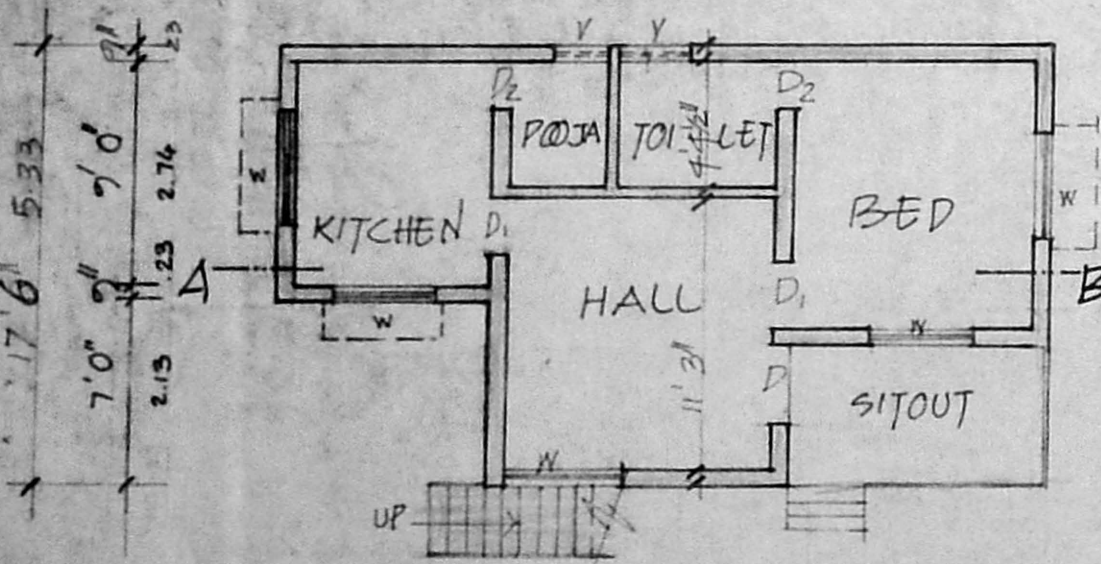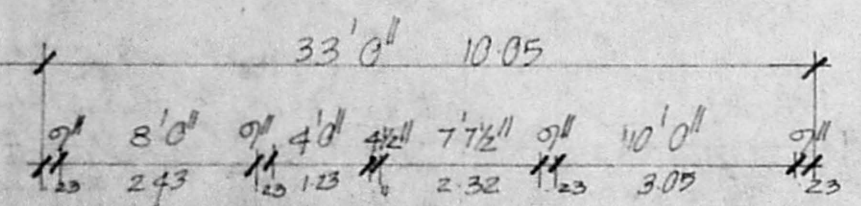

GROUND FLOOR PLAN

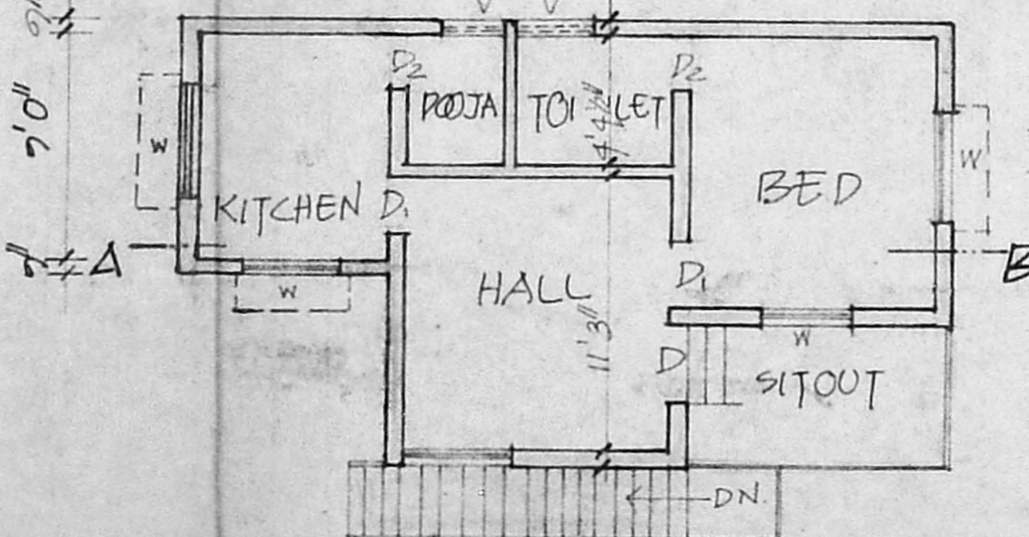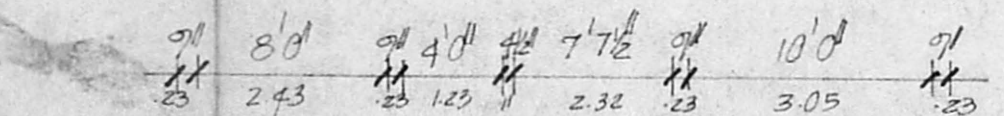


FIRST FLOOR PLAN

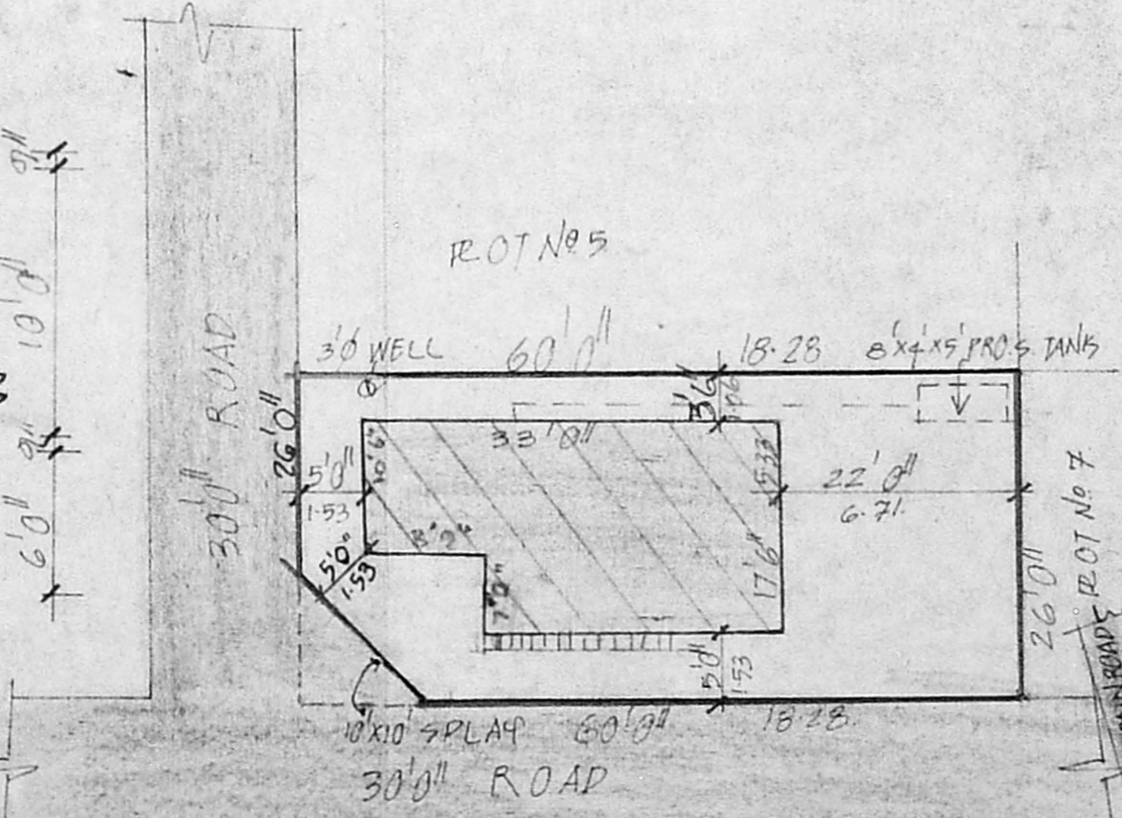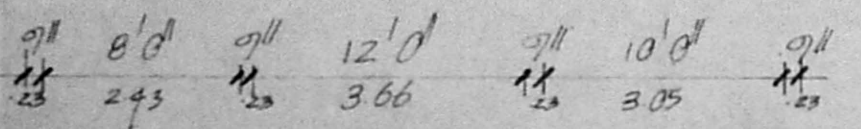

SITE PLAN  
SCALE 1" = 16'0"

KEY PLAN  
NOT TO SCALE

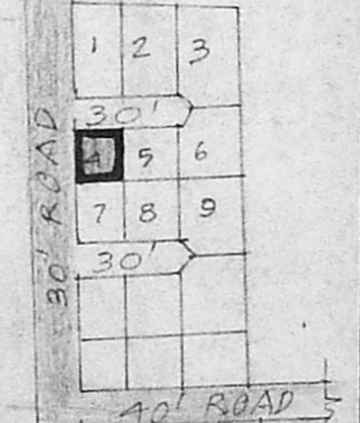

OWNER'S SIGNATURE

*K. Venugopal*  
K. VENUGOPAL  
AEE (Rtd)  
CONSULTING CIVIL ENGINEER,  
LICENSE SURVEYOR CLASS  
CORPORATION OF MADRAS  
3, NEELAKANDAN STREET  
MUNGAMBAKKAM (LAKE AREA)

LICENSED SURVEYOR