



PROPOSED HOUSE AT PLOT NO: 301, EASTERN PART  
 SWAMI RAMLINGAM COLONY, TANIKACHAN NAGAR,  
 MADAYARAM VILLAGE, SAIDAPET TALUK,  
 S. NO: 1172/1 D.T.P. APPROVED NO: 9/1975

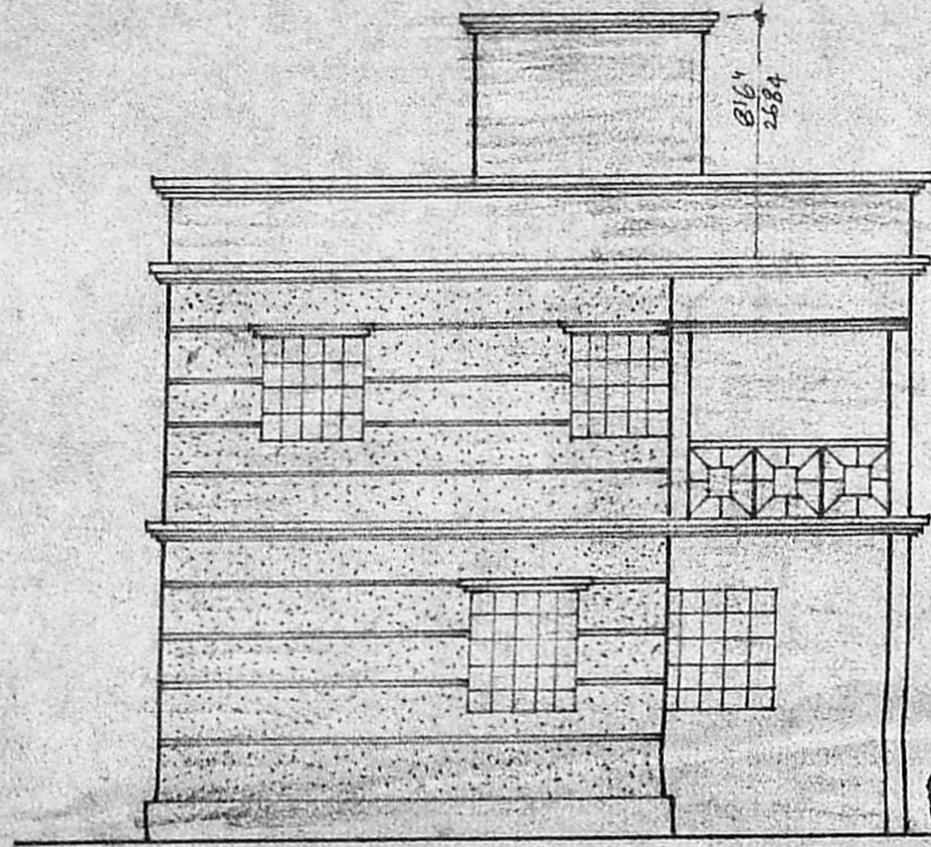


ELEVATION

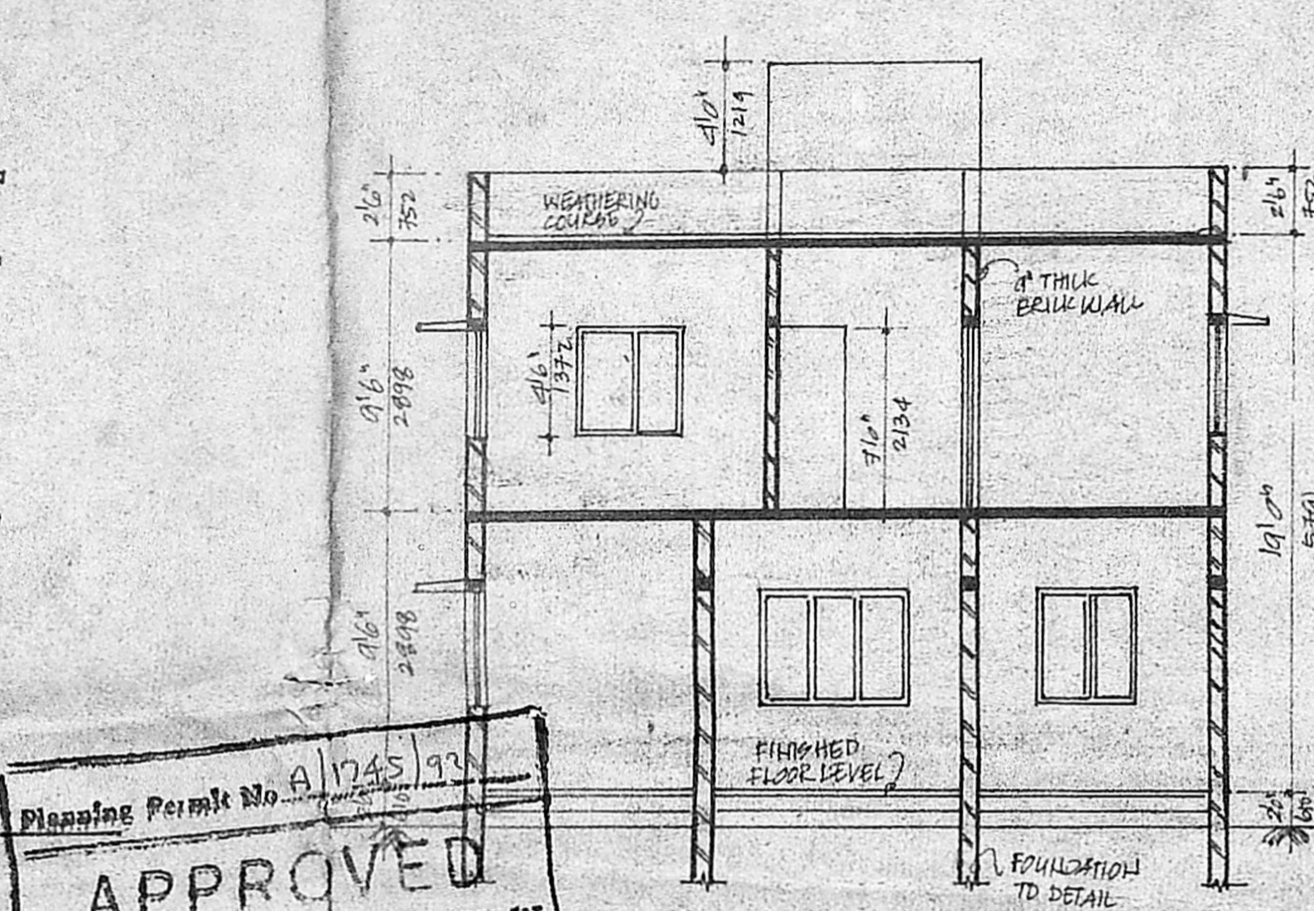


SECTION ON A-A


Planning Permit No. A/1245/93  
**APPROVED**  
 SUBJECT TO THE CONDITIONS IN  
 THIS OFFICE LETTER.  
 No. A2/11034/54  
 FOR MEMBER SECRETARY  
 MADRAS METROPOLITAN  
 DEVELOPMENT AUTHORITY  
 MADRAS - 600 008

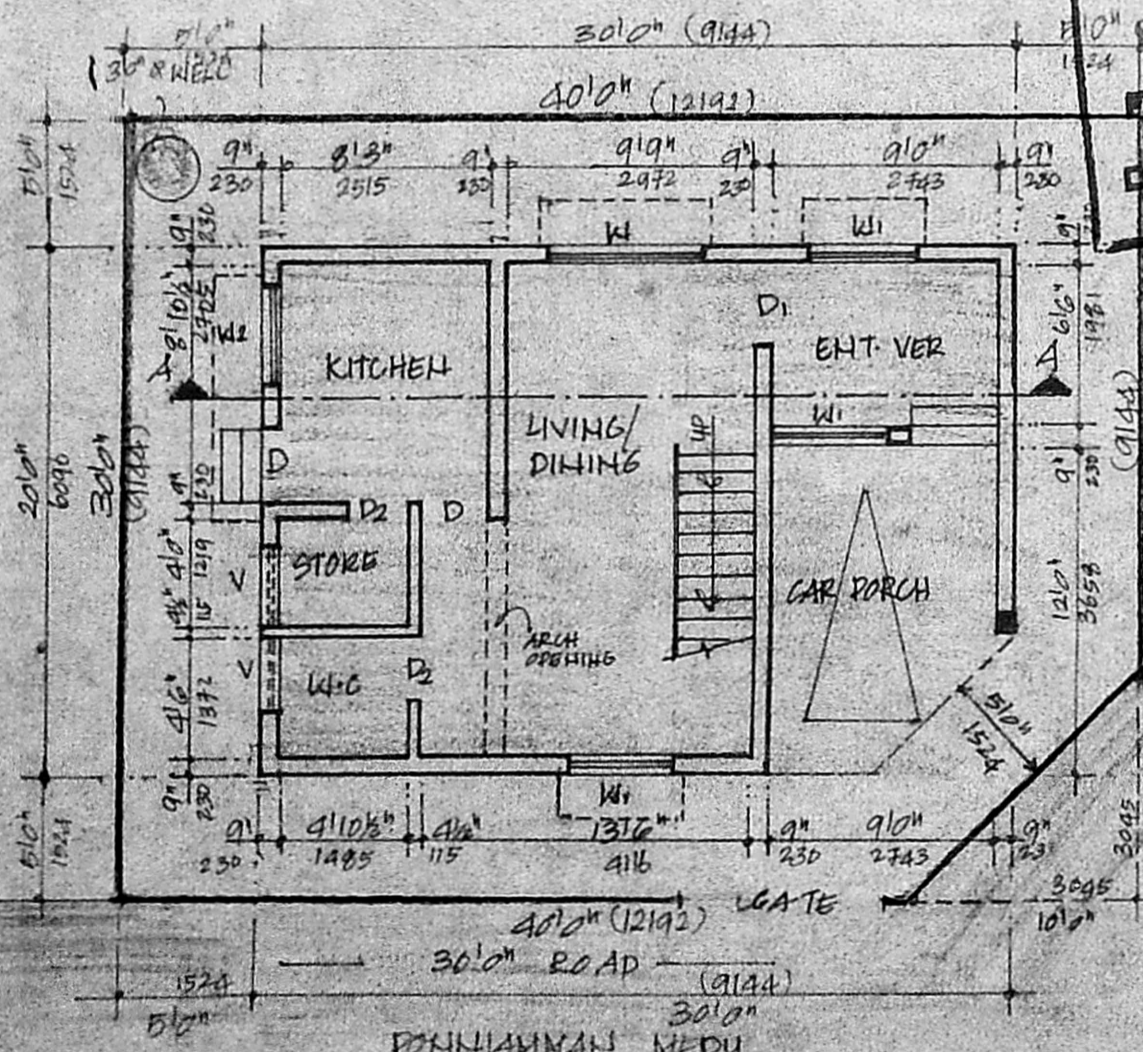

SITE CUM GROUND FLOOR PLAN

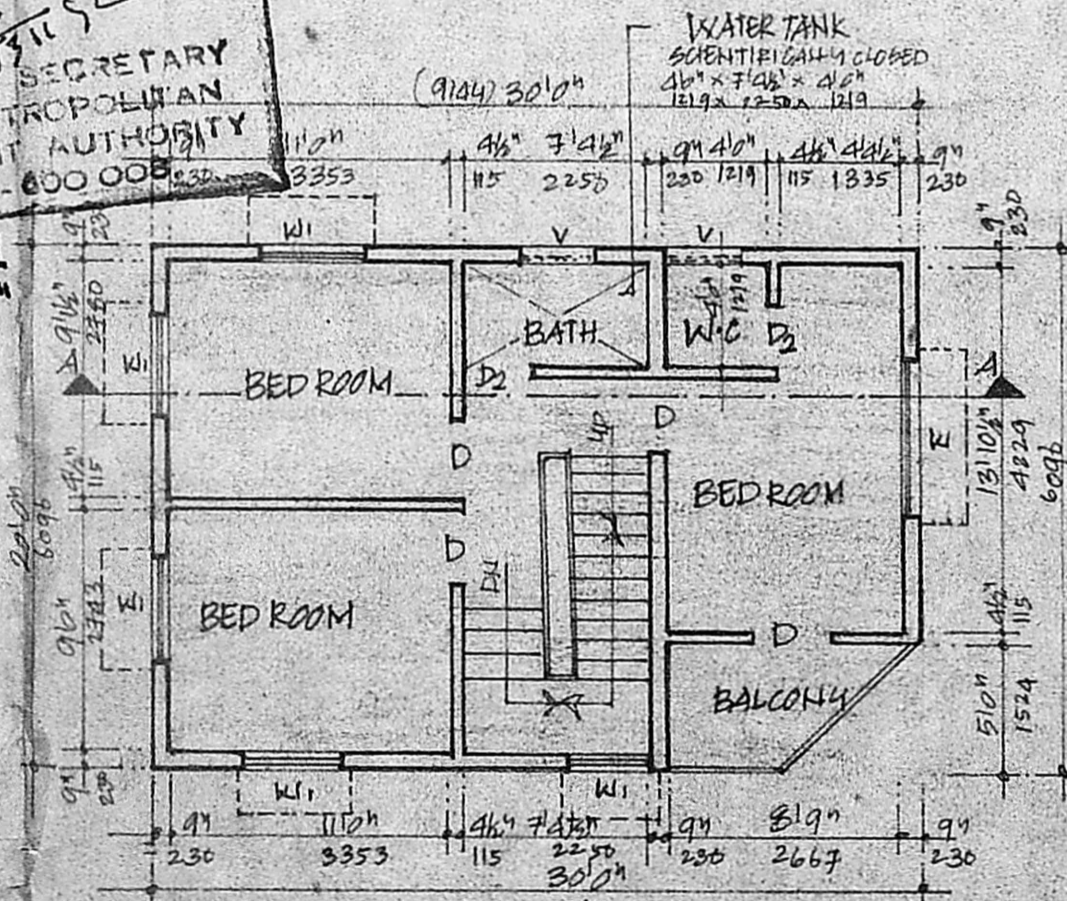

FIRST FLOOR PLAN

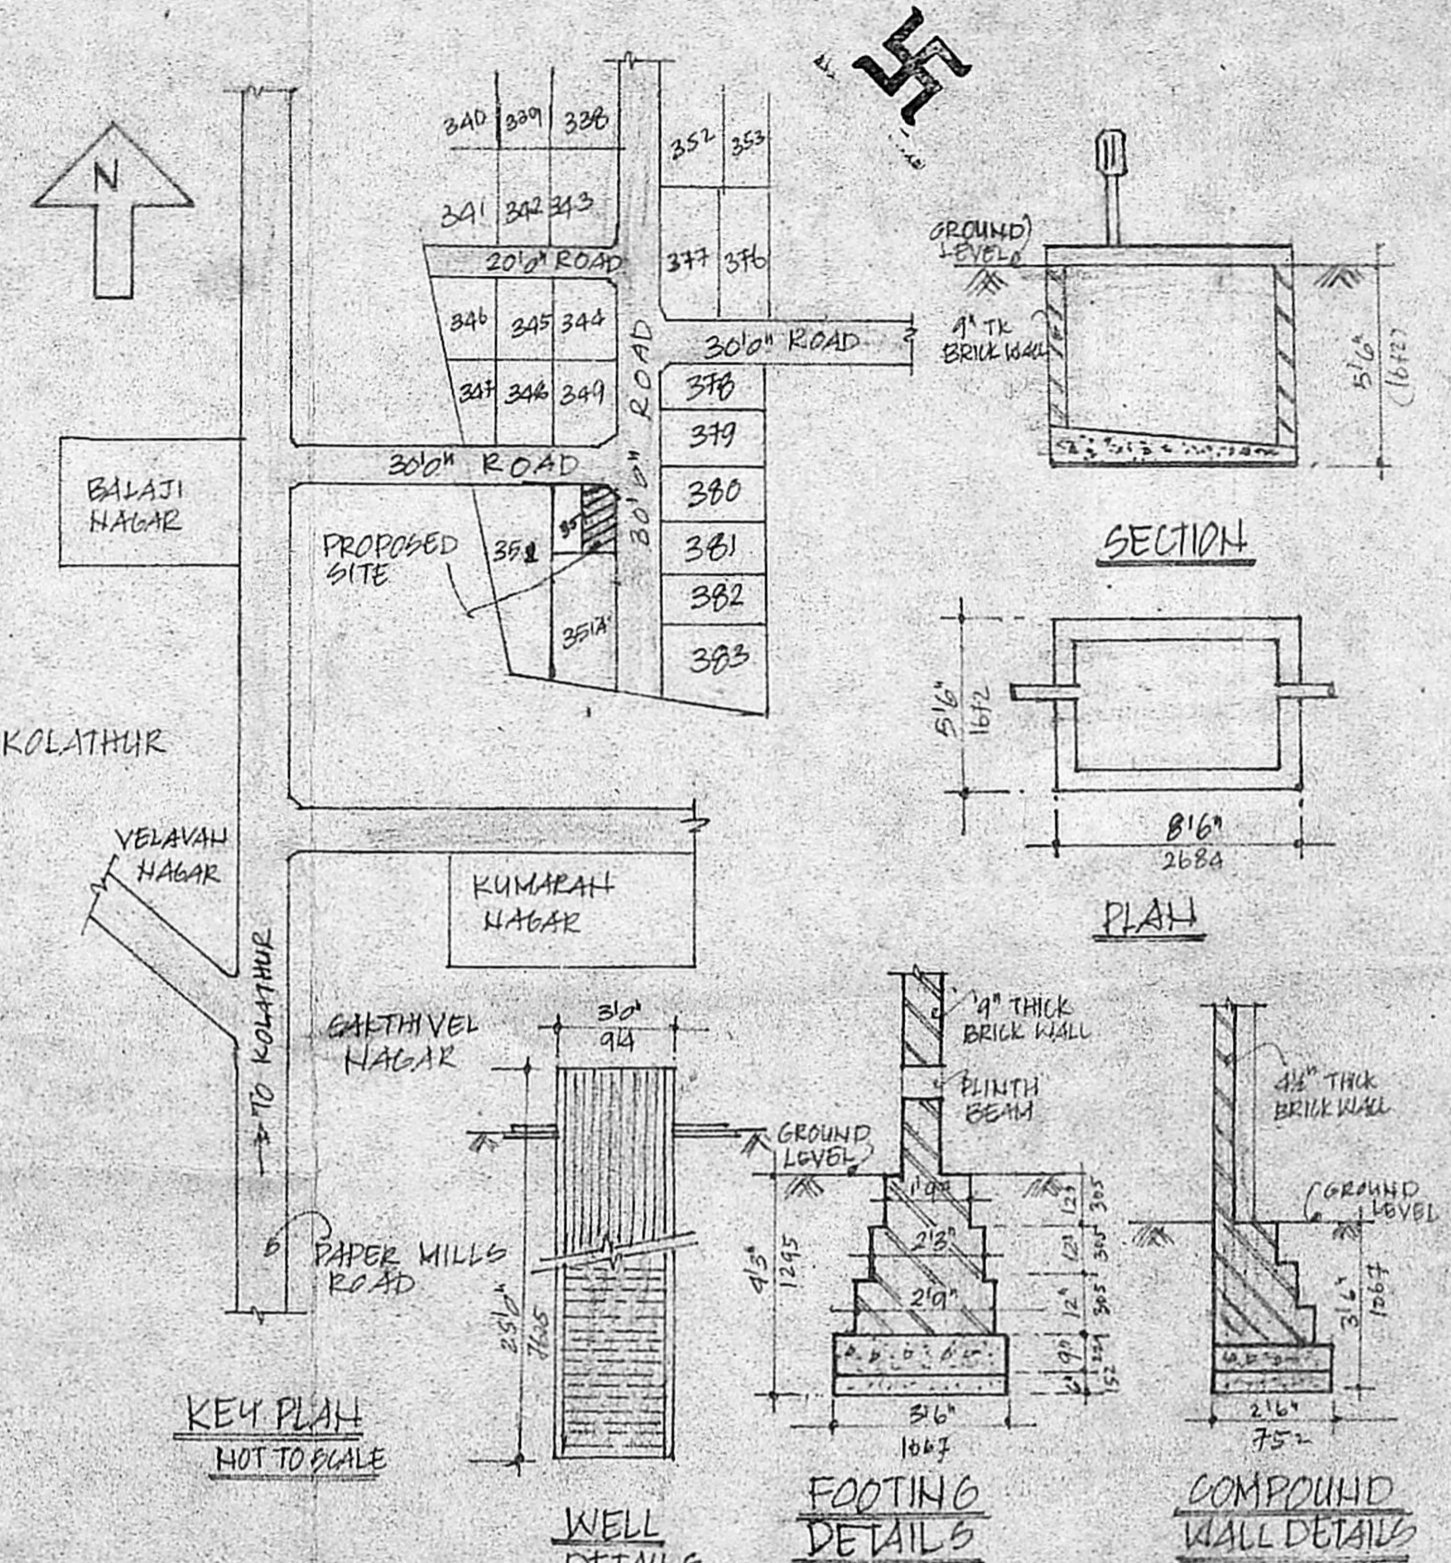

KEY PLAN  
 NOT TO SCALE

WELL DETAILS

FOOTING DETAILS

COMPOUND WALL DETAILS

- SPECIFICATIONS**
1. BRICK FOOTING IN FOUNDATION
  2. BRICK WORK BASEMENT AND SUPER-STRUCTURE IN C.M. 1:5
  3. LINTELS OVER OPENINGS
  4. ALL P.C.C. IN 1:4:8
  5. ROOF COVERED BY R.C. SLAB
  6. MOSAIC FLOORING
  7. WALLS ARE PLASTERED IN CM 1:4
  8. WALLS ARE PAINTED BY CEMENT PAINT
  9. R.C.C. IN 1:2:4
  10. WEATHERING COURSE LAID WITH PROPER SLOPE.

**AREA STATEMENTS**

GROUND FLOOR AREA	600. F <sup>2</sup>	55.8 m <sup>2</sup>
FIRST FLOOR AREA	600. F <sup>2</sup>	55.8 m <sup>2</sup>
TOTAL	1200. F <sup>2</sup>	111.6 m <sup>2</sup>
PLOT EXTENT AREA	1200 SFT	

**COLOUR CODE REFERENCES**

PROPOSED SHOWN	[Pattern]
ROAD SHOWN	[Pattern]
PLOT BOUNDARY	[Pattern]

**JOINERY SCHEDULE**

TYPE	SIZE	DESCRIPTION
D1	3'0" x 7'0"	T.W. PANELLED DOOR
D	3'0" x 7'0"	- DO -
D2	2'6" x 7'6"	- DO -
W	6'0" x 4'6"	T.W. GLAZED WINDOW
W1	4'0" x 4'6"	- DO -
W2	2'0" x 5'0"	- DO -
V	2'0" x 3'0"	T.W. GLAZED VENTILATOR

OWNER'S SIGNATURE  
*N. A. Ranjan Navamani*  
**N. A. RANJAN NAVAMANI,**  
 B Arch. A.I.I.A. M.C.A.  
 ARCHITECT-LICENSED SURVEYOR,  
 COUNCIL REG. NO. CA, 90, 13 27  
 CORPORATION OF MADRAS  
 REG. NO. WD/D, 1606/90.  
 NO. 25, GOPAL NAICKEN STREET,  
 LICWASARPADI, MADRAS-600 039