




FRONT ELEVATION.

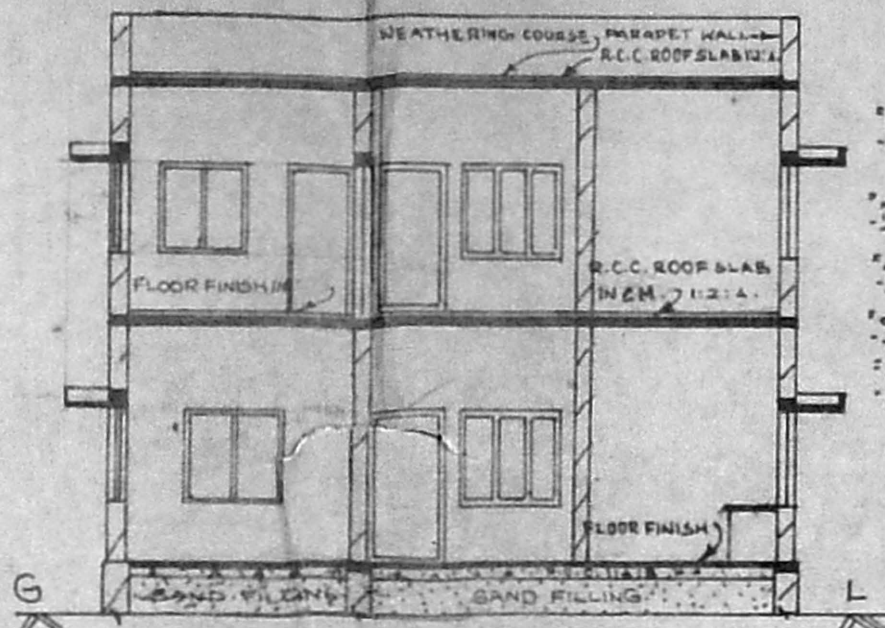


SECTION ON X X

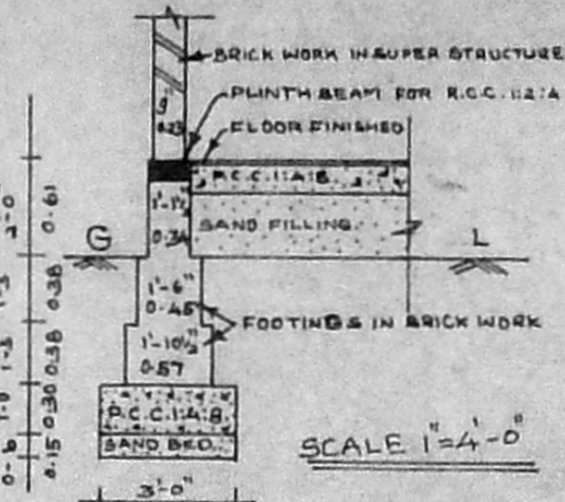


FOUNDATION DETAILS.

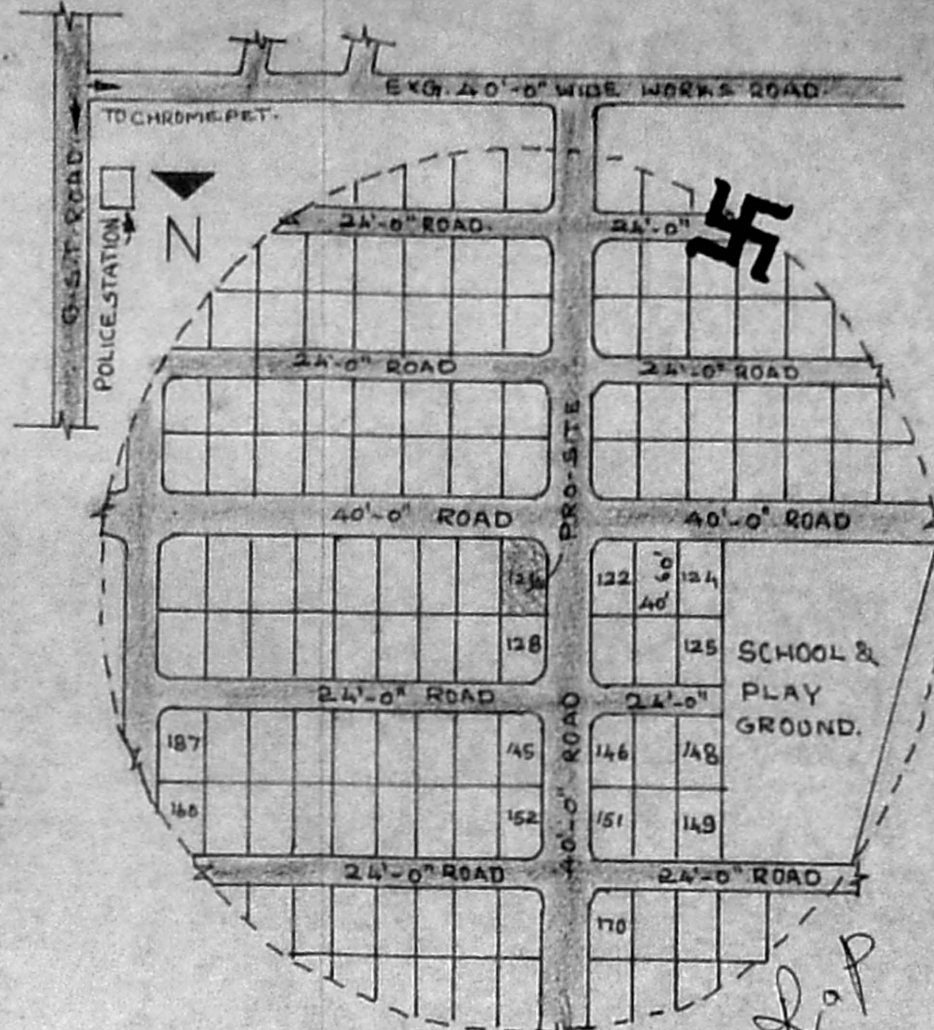


TOPO(OR) KEY PLAN.

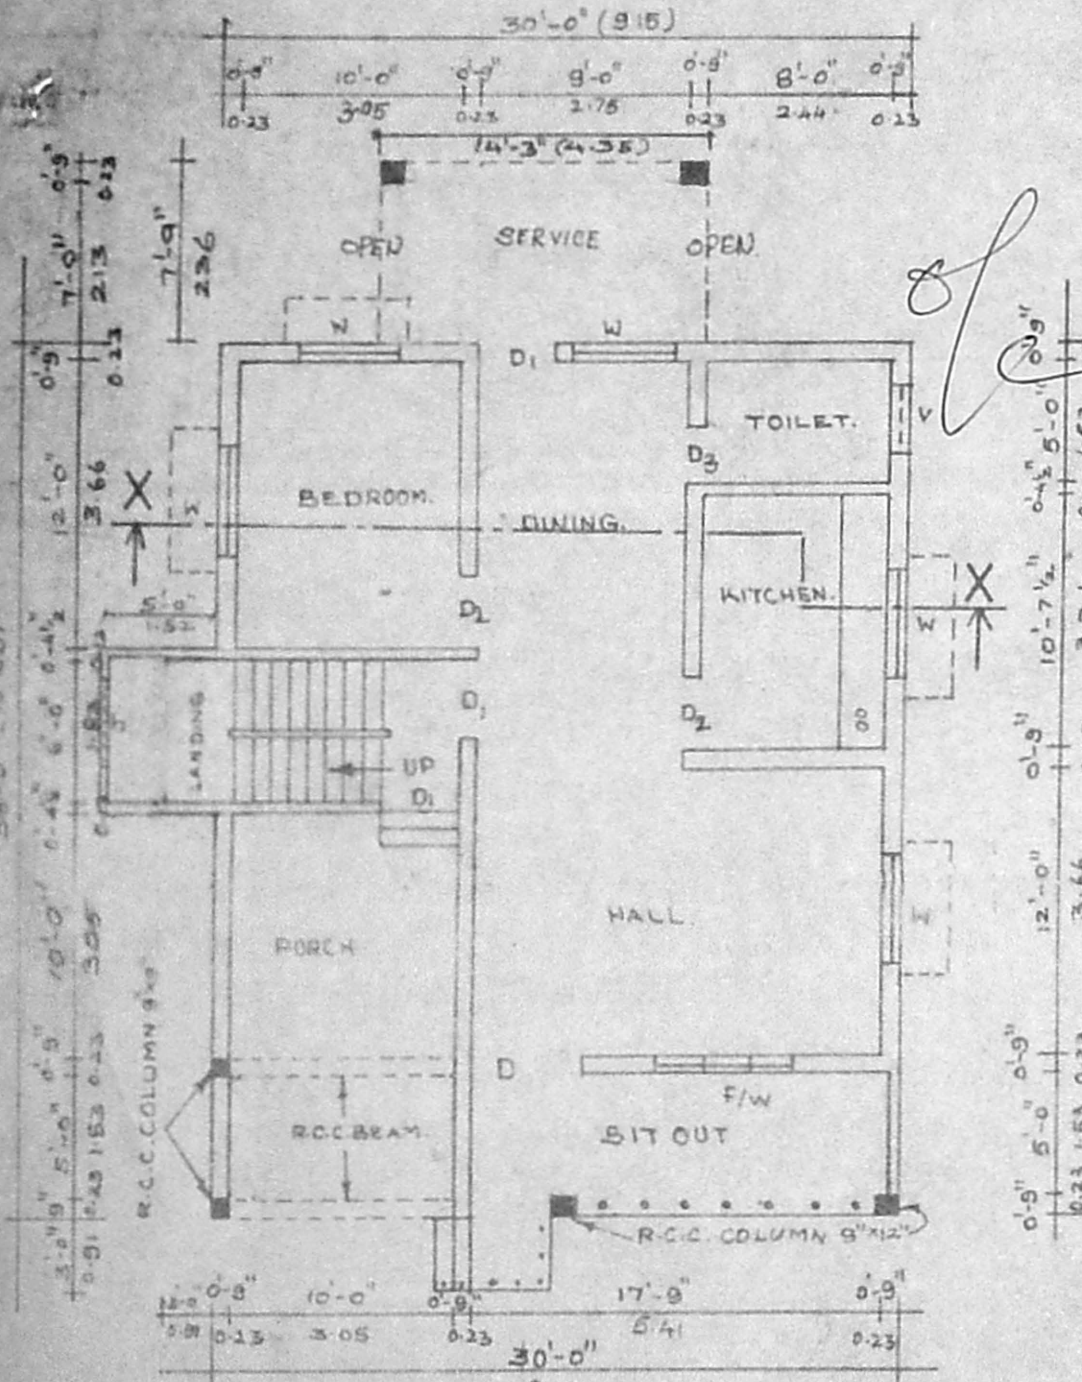


GROUND FLOOR PLAN.

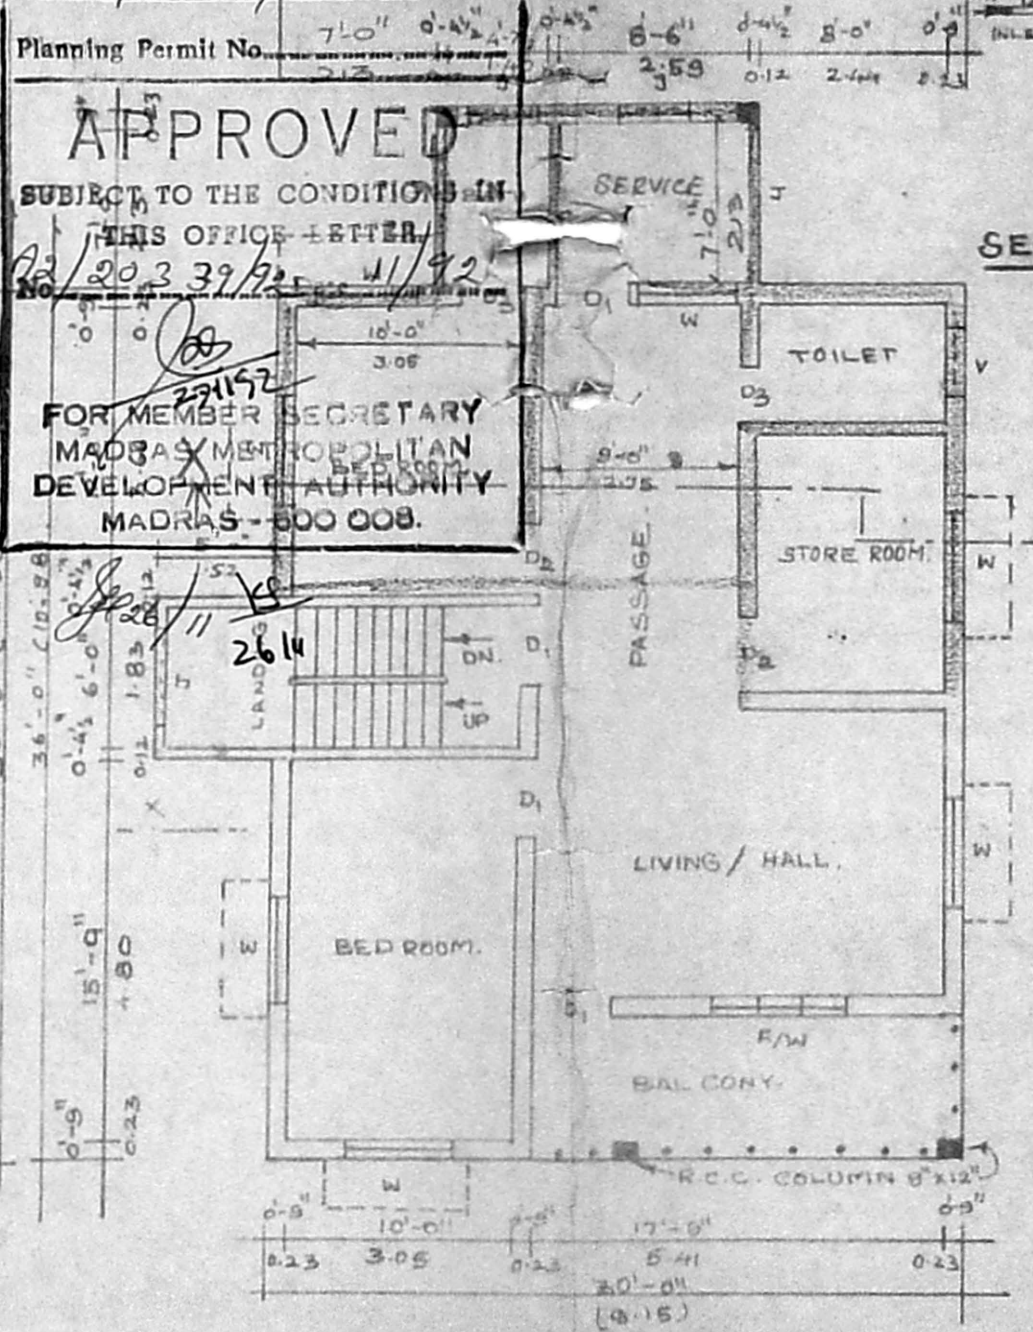


FIRST FLOOR PLAN.

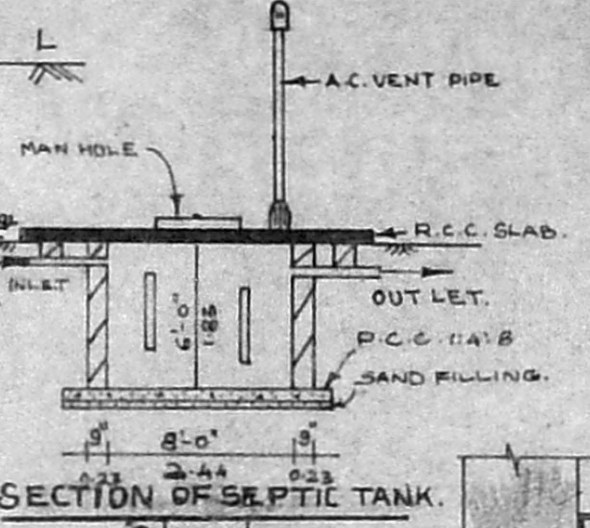

SECTION OF SEPTIC TANK.

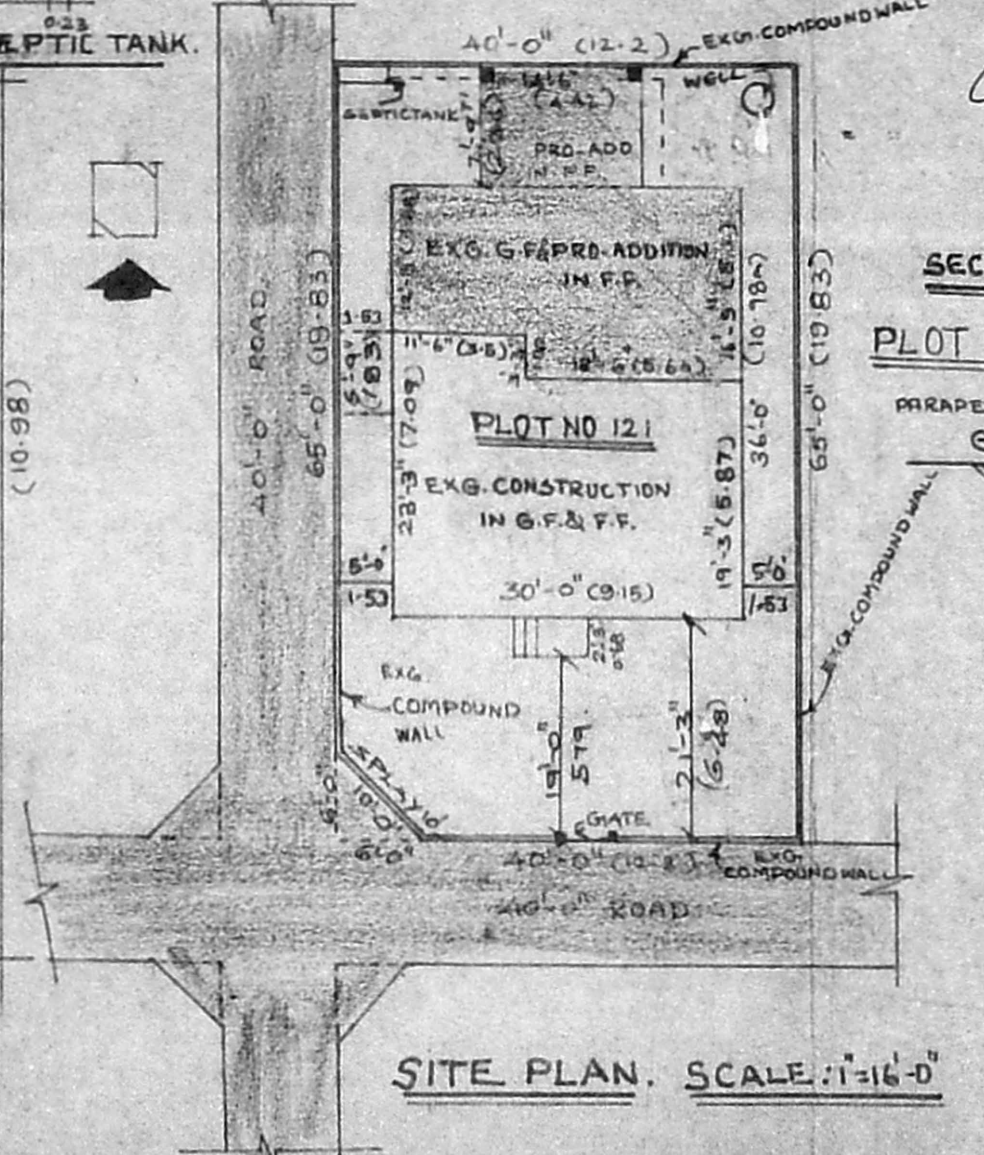

SITE PLAN. SCALE: 1"=16'-0"

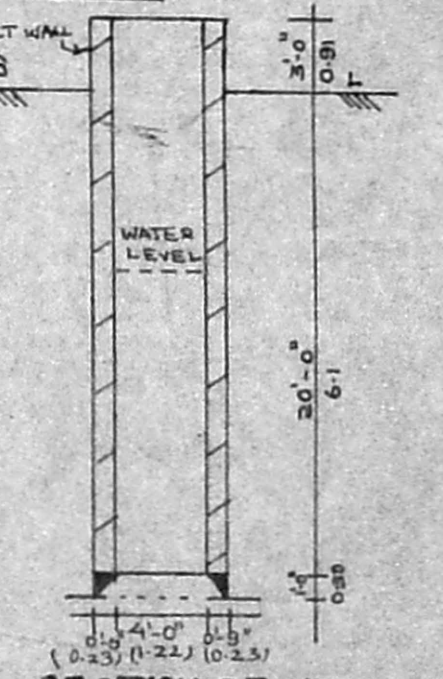

SECTION OF WELL.

A/1831/92
 Planning Permit No. 710/10-4/92
APPROVED
 SUBJECT TO THE CONDITIONS IN THIS OFFICE LETTER
 No. 20339/92
 FOR MEMBER SECRETARY
 MADRAS METROPOLITAN
 DEVELOPMENT AUTHORITY
 MADRAS-600 008.

REVISED PLAN
 SHOWING THE BUILDING IN S.NO 318/2
 PLOT NO:121 OF THIRUNEERMALAI -
 VILLAGE, NAGAPPA NAGER, THIRUNEER
 -MALI TOWN PANCHAYET, CHROME PET,
 SAIDAPET TALUK, CHENGAI ANNA DT,
 EXG. APPROVED SCALE 1"=8'-0"
 NO: 8/90. DATE 12.2.90.

JOINERY.		FEETS.	METERS.
1. DOORS	D	5'-0" x 6'-6"	1.53 x 1.98
2. -DO-	D1	3'-3" x 6'-6"	1.00 x 1.98
3. -DO-	D2	3'-0" x 6'-6"	0.91 x 1.98
4. -DO-	D3	2'-6" x 6'-0"	0.76 x 1.83
5. WINDOW (F/W)	FW	2'-0" x 6'-0"	0.61 x 1.83
6. -DO-	W	4'-6" x 4'-0"	1.37 x 1.22
7. VENTILATOR	V	3'-0" x 2'-0"	0.91 x 0.61
8. JALLY FOR R.C.C.	J	3'-0" x 2'-0"	0.91 x 0.61

EXTEND.	SQFTS.	SQMTS
1. PLOT AREA	2600	241.86
2. EXG. PLINTH AREA G.F.	1092	101.56
3. EXG. PLINTH AREA F.F.	615	57.19
4. PRO. ADD. PLINTH AREA F.F.	562	52.24
5. TOTAL CARPET AREA.	1511	140.56

INDEX.

1. BOUNDARY LINE.	2. PRO. CONSTRUCTION IN G.F.	3. PRO. CONSTRUCTION IN F.F.
4. ROAD (OR) STREET.		

OWNER:- *Rajagopal*
 (Power of Attorney)

Jyotish Pathak
 JYOTISH PATHAK, A.M.I.E.
 CIVIL ENGINEER,
 LEO BUILDERS
 41A, Station Road I Floor,
 CHROME PET, MADRAS-600 044.

LICENCED SURVEYOR