


PLAN SHOWING THE PROPOSED CONSTRUCTION OF RESIDENTIAL BUILDING IN S.NO. 697, PATTANO: 943.
 PARUTHIPATTU VILLAGE, AVADI - POONAMALLEE ROAD, 101 TOWNSHIP LIMIT SCALE 1:100
 OWNER: M. N. PONGAJAVALLI

FOR OFFICE USE ONLY

A2 / 20419 / 92


SCRUTINY PLAN

25/9
 16/10/92

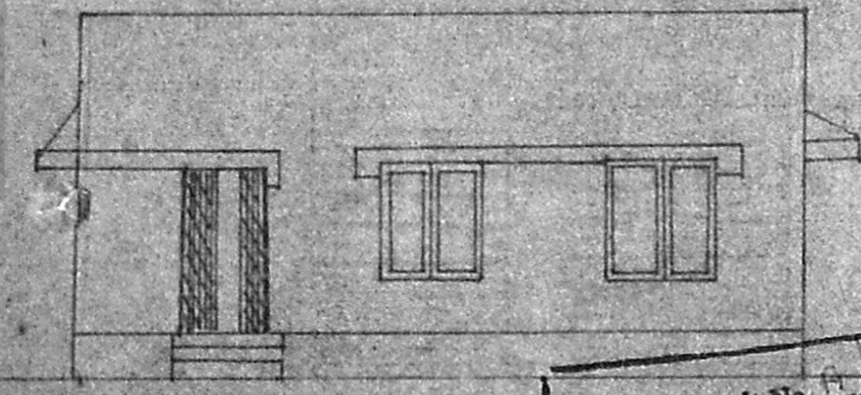


FRONT ELEVATION


Planning Permit No. A/195/70
APPROVED
 SUBJECT TO THE CONDITIONS IN THIS OFFICE LETTER.
 No. 235/92
 FOR MEMBER SECRETARY
 MADRAS METROPOLITAN
 DEVELOPMENT AUTHORITY
 MADRAS 600 008.

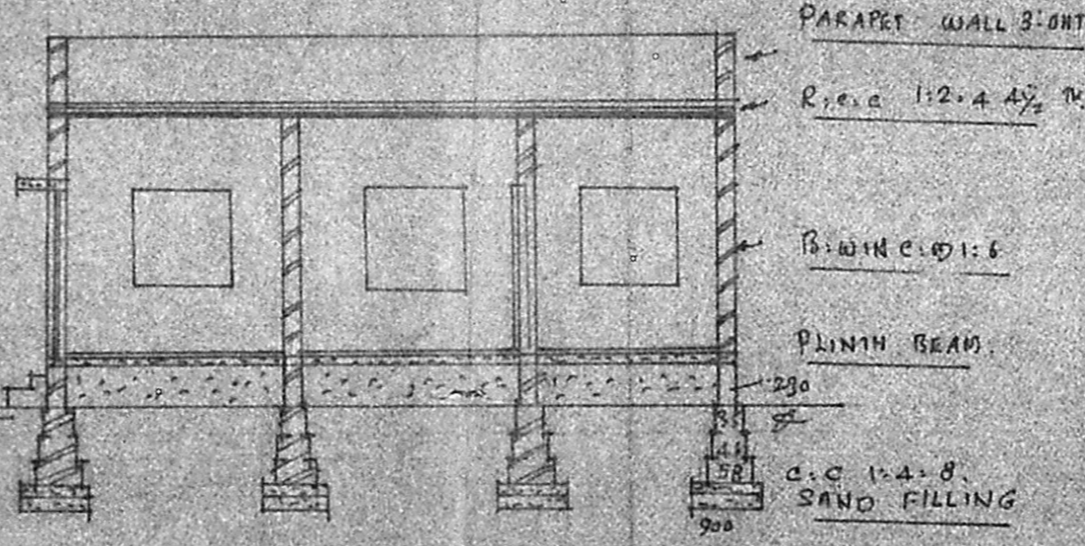


SECTION ON 'AB'

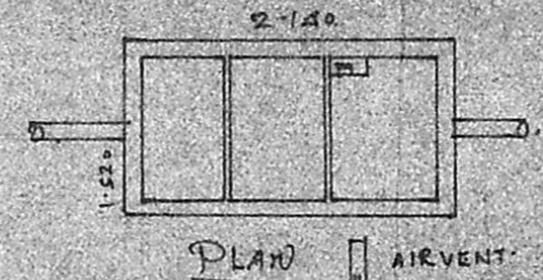


PLAN AIRVENT

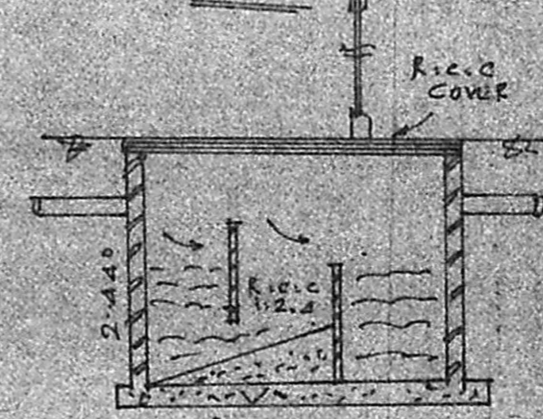


SECTION OF S.T.

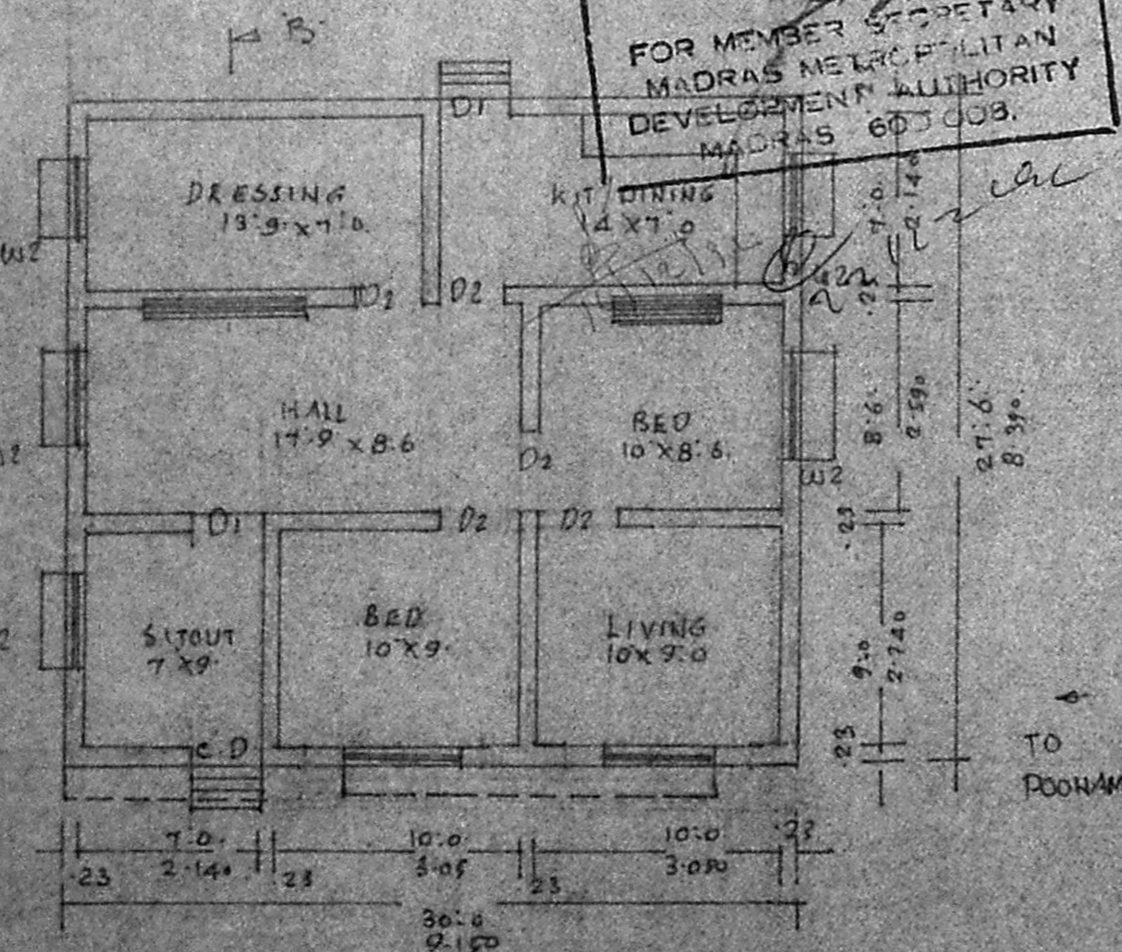


PLAN

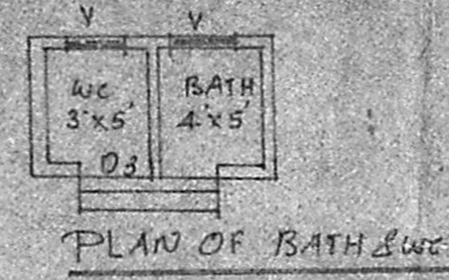


PLAN OF BATH & WC

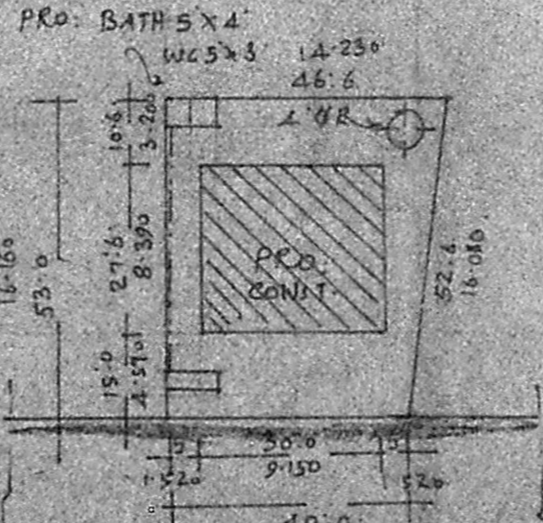

SITE PLAN
 SCALE 1:400

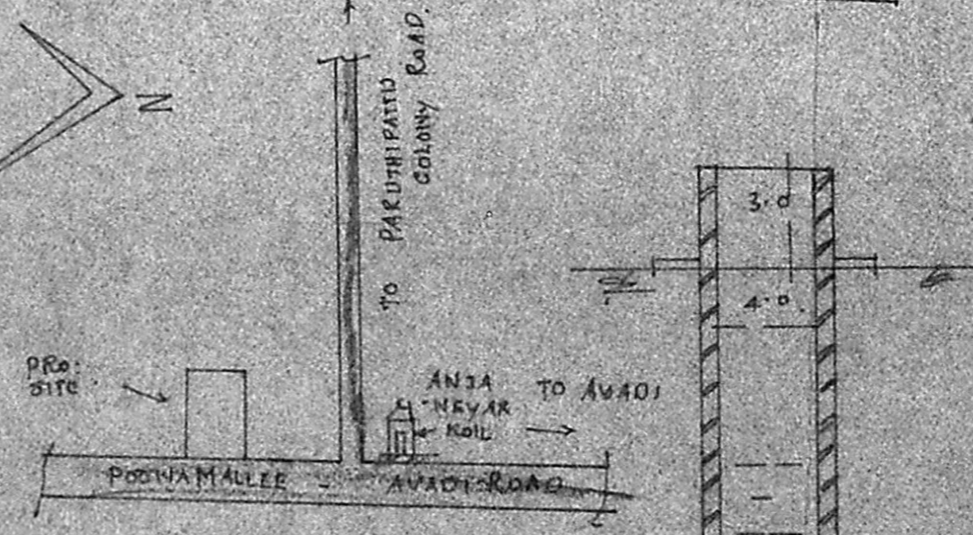

KEY PLAN
 NOT TO SCALE
 INDIRANAGAR
 M.M. DA. APP.
 LAY OUT

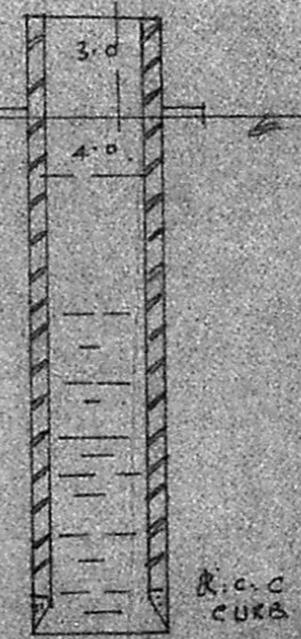

SECTION OF WELL

BRIEF SPECIFICATIONS

FOUNDATION	C.C 1:4:8 15CM TK OVER SAND FILLING
UPER STRUCTURE	BRICK WORK IN C.M 1:1:6
ROOF	R.C.C 1:2:4 1 1/2 OR WITH WEATHERING COURSE ON TOP
FLOORING	C.C 1:4:8 10CM TK OVER HARD CORE
PLASTERING	C.M 1:4 12MM TK FOR WALL
JOINERIES	FIRST CLASS HARD WOOD

SCHEDULE OF JOINERIES

DOOR	C.W. PANELLED	D1. 1000 x 2000
DOOR		D2. 900 x 2000
DOOR		D3. 450 x 2000
WINDOW		W1. 1500 x 1370
WINDOW		W2. 900 x 1370
VENTILATOR		V. 900 x 600
ROLLING SHUTTER		R.S. 2120 x 2400

AREA STATEMENT:
 AREA OF SITE: 2281.00 SQ FT OR 212.00 M²
 AREA OF CONST: 825.00 SQ FT OR 77.00 M²
 COVERAGE: 37% F.S. 0.370

LEGEND:
 BOUNDARY SHOWN
 PRO. CONST SHOWN

GP = 30' x 25' - 6 = 825 Sq Ft
 3528 Ft
 5608 Ft
 79.92 M²
 FSI = 79.92 / 202.33 = 0.39
 202.33
 79.92
 102.33
 100 = 39%

M. N. PONGAJAVALLI
 OWNER
 PERIASAMY D. G. S.
 LICENSED SURVEYOR
 CONSULTING ENGINEER
 AVADI TOWNSHIP
 ADBAS. 800064