

PLAN SHOWING THE PROPOSED CONSTRUCTION OF RESIDENTIAL BUILDING. IN S.NO: 647/2

PLOT No. 5 SRI SAKTHINAGAR THIRUMULLAIVOYAL VILLAGE. AVADI TOWNSHIP LIMIT.  
5<sup>th</sup> St [SAKUNTHALAM ST]



OWNER: THIR. JOTHI

SCALE: 1:100

MMDA (A)/PP NO. /

BRIEF SPECIFICATION

C.No. <u>A2/2598/92</u>	FOUNDATION	C.C. 112/4 15cm TK
ANSL. ....	SUPER STRUCTURE	OVER SAND FILLING
Scrutiny <u>17/11/92</u>	ROOF	B.W. IN C.M. 116
PART I <u>17/11/92</u>		R.C.C. 112/4 4 1/2 TK
PART II <u>17/11/92</u>		WITH WEARING COAT ON TOP.
A.P.	FLOORING	C.C. 11/4 B. 10cm TK OVER HARD CORE.
	PLASTERING	C.M. 11/4. 12mm TK FOR ALL WALLS.
	JOINERIES	FIRST CLASS HARDWOODS

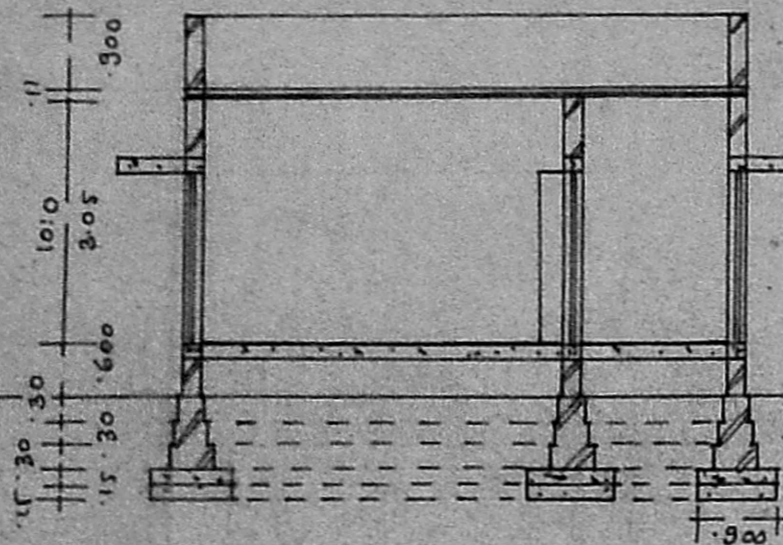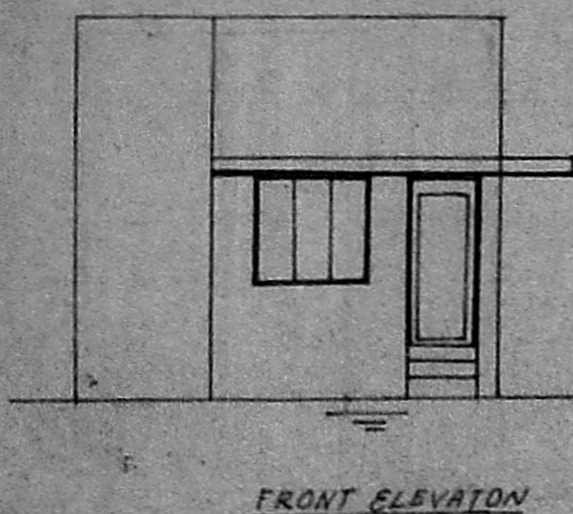

PARAPET WALL 3:0HT.

R.C.C. 112/4 4 1/2 TK





R.C.C. LINTEL

B.W. IN C.M. 116

PLINTH BEAM

R.C. 11/4 B.

SAND FILLING

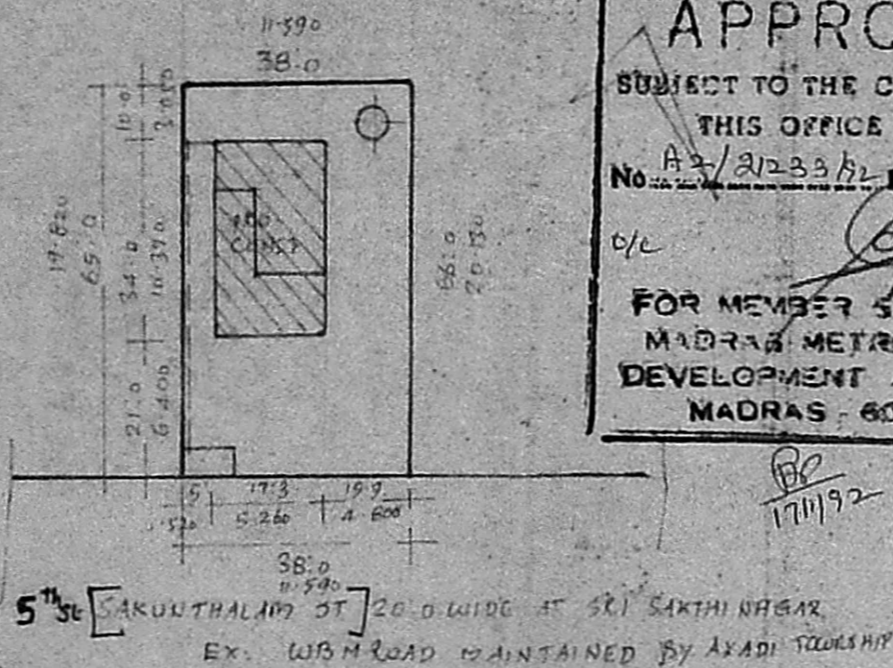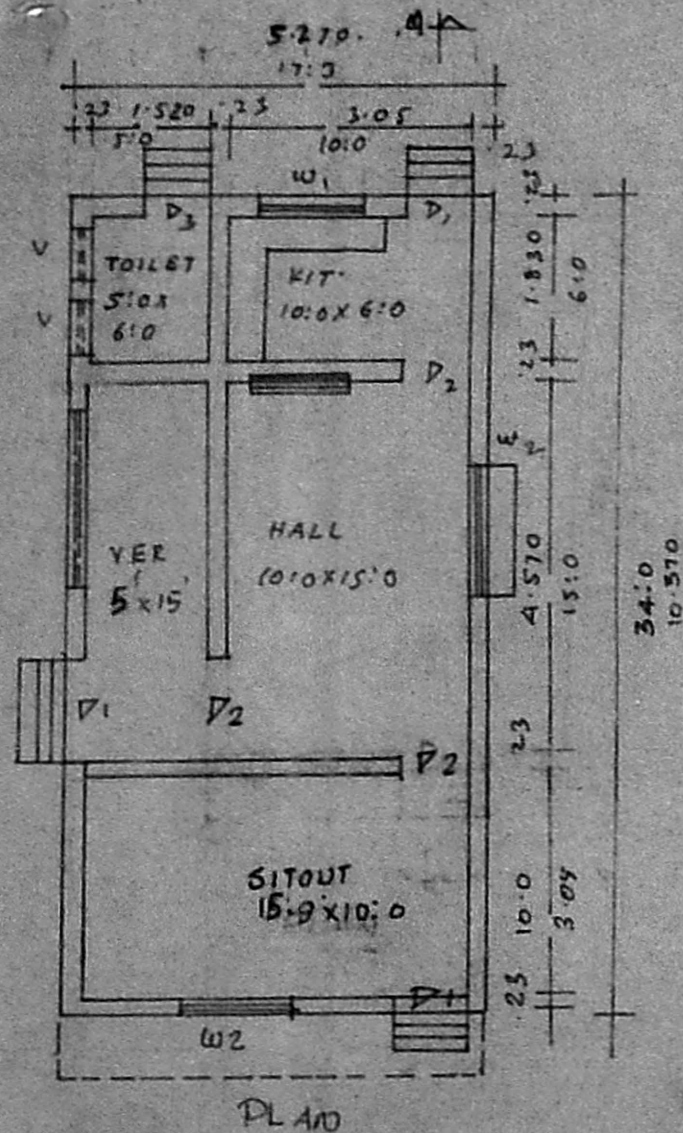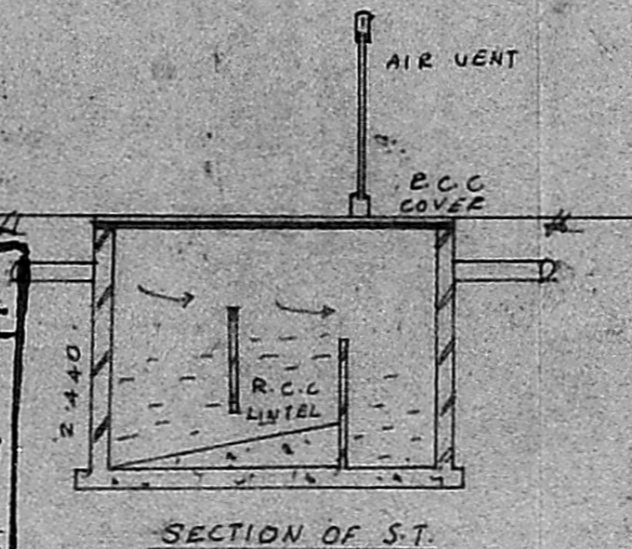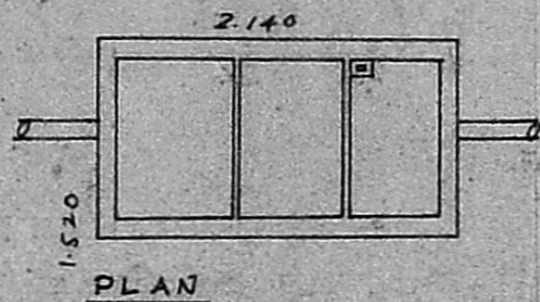

SCALE: 1:400

Planning Permit No. A/1784/92  
**APPROVED**  
SUBJECT TO THE CONDITIONS IN THIS OFFICE LETTER.  
No. A2/21233/92 -1192  
FOR MEMBER SECRETARY  
MADRAS METROPOLITAN  
DEVELOPMENT AUTHORITY  
MADRAS - 600 008

17/11/92  
17/11/92

OWNER

SCHEDULE OF JOINERIES


DOOR C.W. PANELLED D <sub>1</sub>	1000X2000
DOOR " D <sub>2</sub>	900X2000
DOOR " D <sub>3</sub>	750X2000
WINDOW " W <sub>1</sub>	1500X1370
WINDOW " W <sub>2</sub>	900X1370
VENTILATOR " V	300X600

AREA STATEMENT  
AREA OF SITE: 2487 SQ. METERS  
AREA OF CONST: 586.1 SQ. METERS  
COVERAGE: 24% E.S.I. 0.240

LEGEND  
BOUNDRY SHOWN  
PRO. CONST SHOWN

R. PERIASAMY D.C.E.  
LICENSED SURVEYOR  
CONSULTING ENGINEER  
AVADI TOWNSHIP

KEY PLAN  
NOT TO SCALE

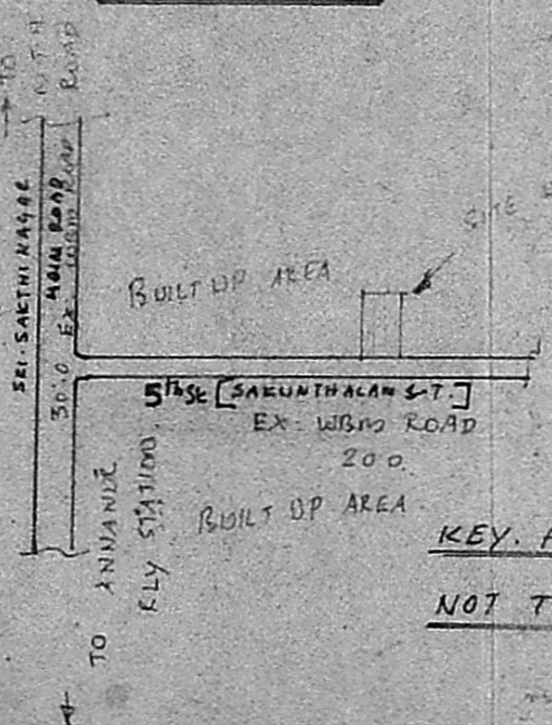

34 x 17.3 = 586.50 SQ. METERS