



PLAN SHOWING THE PROPOSED CONSTRUCTION OF FIRST FLOOR AND ADDITIONS IN GROUND FLOOR TO THE EXISTING IN S.NO.4 PALERIPATTU VILLAGE PLOT NO: 56, VENKATESWARA NAGAR, AVADI TOWNSHIP LIMIT. SCALE 1:100.
 OWNER: MRS. A. REVATHY AMMAL.

FOR OFFICE USE ONLY


A2/21637/92
 SCRUTINY PLAN

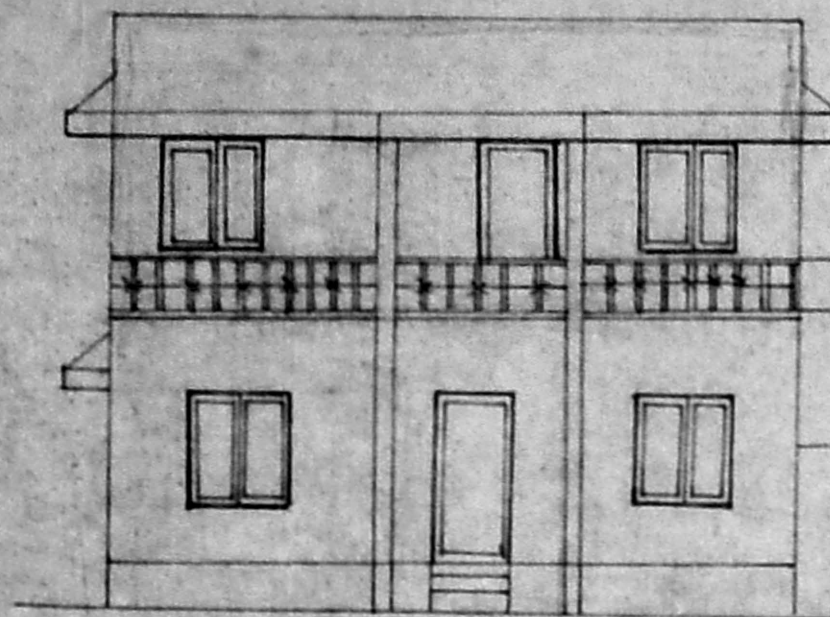


FRONT ELEVATION

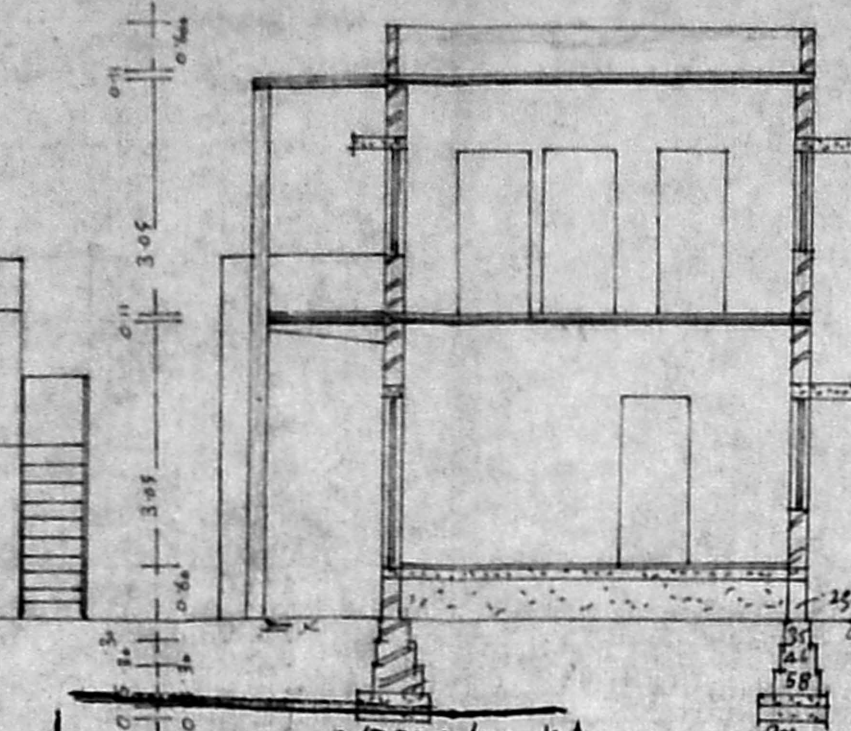

PARAPET WALL 2'-0" HT
 R.C.C 1:2:4 4 1/2" TH
 R.C.C SUN SHADE
 B.W IN C.M:1:6
 EX: R.C.C 1:2:4 4 1/2" TH
 R.C.C SUN SHADE
 B.W IN C.M:1:6
 PLINTH BEAM
 6" 1:4:8 SAND FILLING

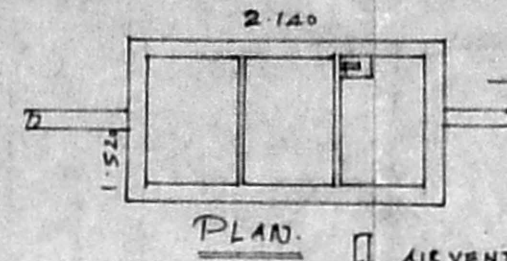

PLAN

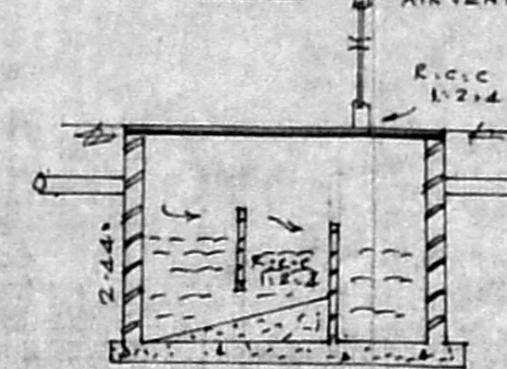

SECTION OF S.T.

SECTION OF WELL

14/10/92
 m. j. ...
 (P.A.T.)

BRIEF SPECIFICATIONS

FOUNDATION	C.C 1:4:8 150mm TH OVER SAND FILLING
UPPER STRUCTURE	BRICK WORK IN C.M:1:6
ROOF	R.C.C 1:2:4 4 1/2" TH WITH WEATHERING COURSE ON TOP
FLOORING	C.C 1:4:8 100mm TH OVER HARD CORE
PLASTERING	C.M 1:4 12mm TH FOR WALLS
JOINERIES	FIRST CLASS HARD WOOD

SCHEDULE OF JOINERIES


DOOR	C.W. PANELLED	D1: 1000 X 2000
DOOR		D2: 900 X 2000
DOOR		D3: 750 X 2000
WINDOW		W1: 1500 X 1370
WINDOW		W2: 900 X 1370
VENTILATOR		V: 900 X 600

AREA STATEMENT: AREA OF SITE: 2400.00 SQ FT
 AREA OF EXISTING: 266.00 SQ FT OR 223.00 SQ M
 AREA OF PRO. ADDITION IN G.F.: 71.00 SQ FT OR 7.00 SQ M
 AREA OF PRO. P.F.: 466.00 SQ FT OR 43.30 SQ M
 COVERAGE: 23% F.S.I. 0.430.


LEGEND:
 BOUNDARY SHOWN -
 PRO. CONST SHOWN -

Planning Permit No. A/R3480/283/72
APPROVED
 SUBJECT TO THE CONDITIONS IN THIS OFFICE ORDER.
 No. A2/21637/92 dated 13/93.
 FOR ME: ...
 M. J. ...
 MADRAS METROPOLITAN DEVELOPMENT AUTHORITY
 MADRAS 600 008


Floor area: 58 + 51.51 = 109.51 m²
 F.S.I.: 109.51 / 223.0 = 0.49
 Plot: 55
 223.0 / 40.0 = 5.575
 Plot coverage: 24.64%

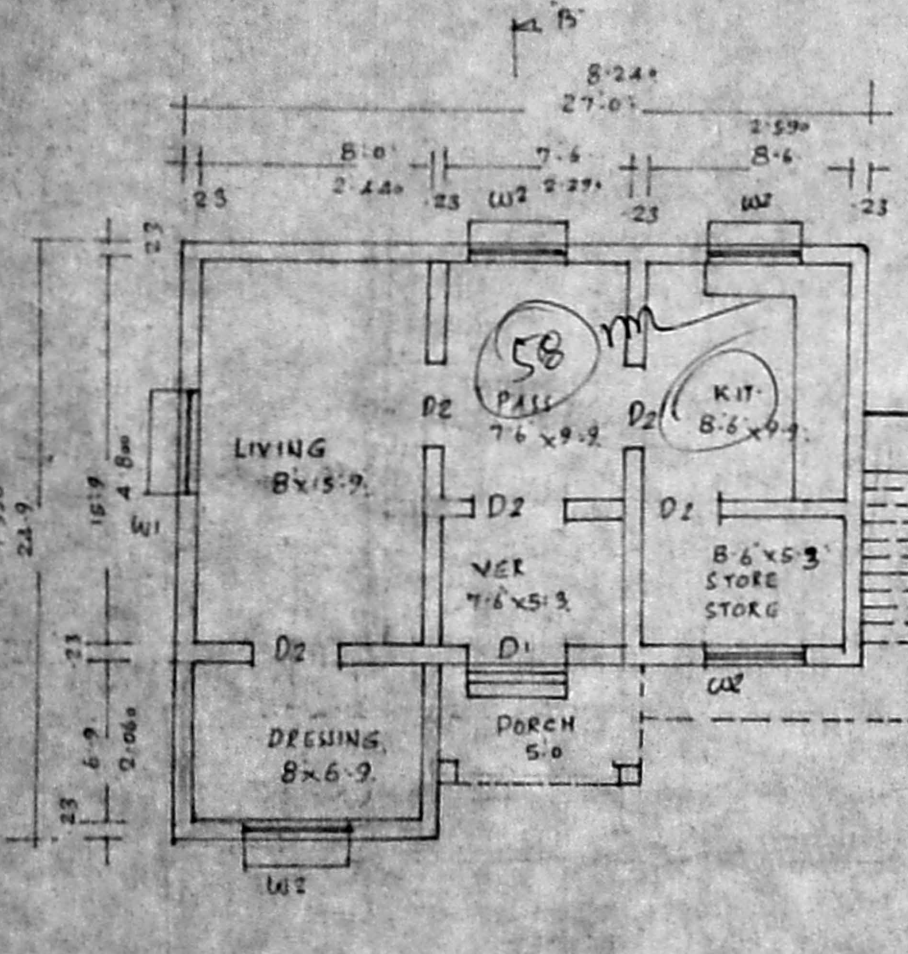

PLAN OF EXG. GROUND FLOOR

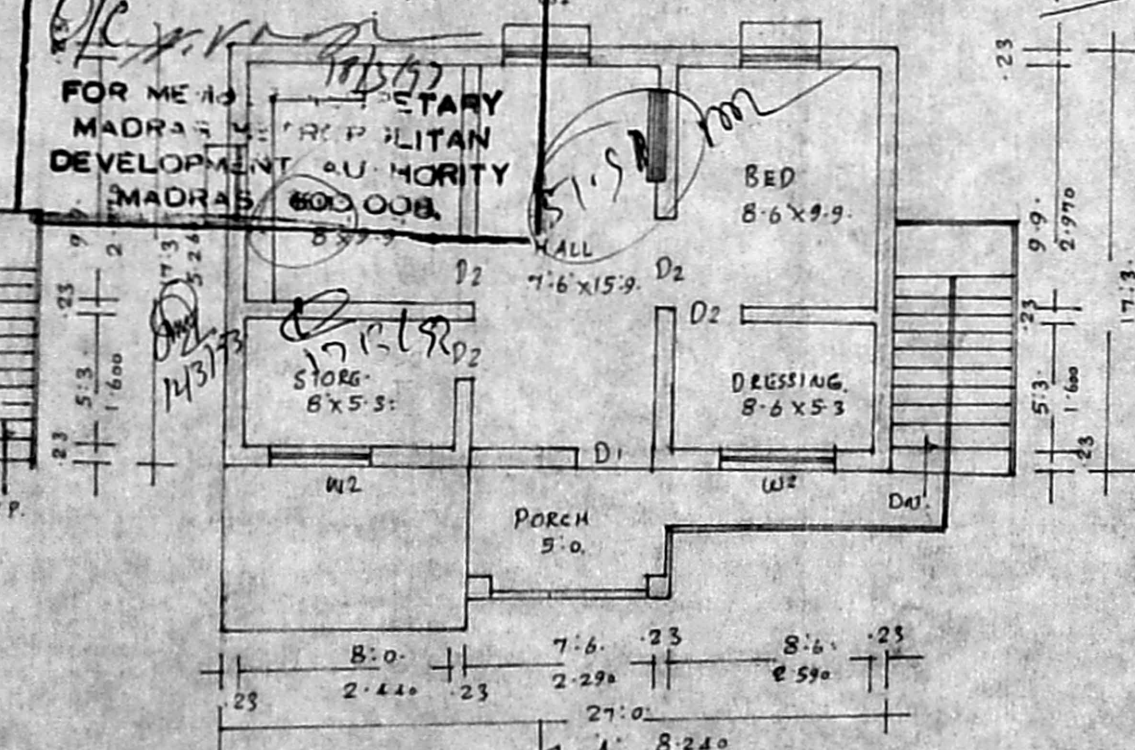

PLAN OF PRO. F.FLOOR

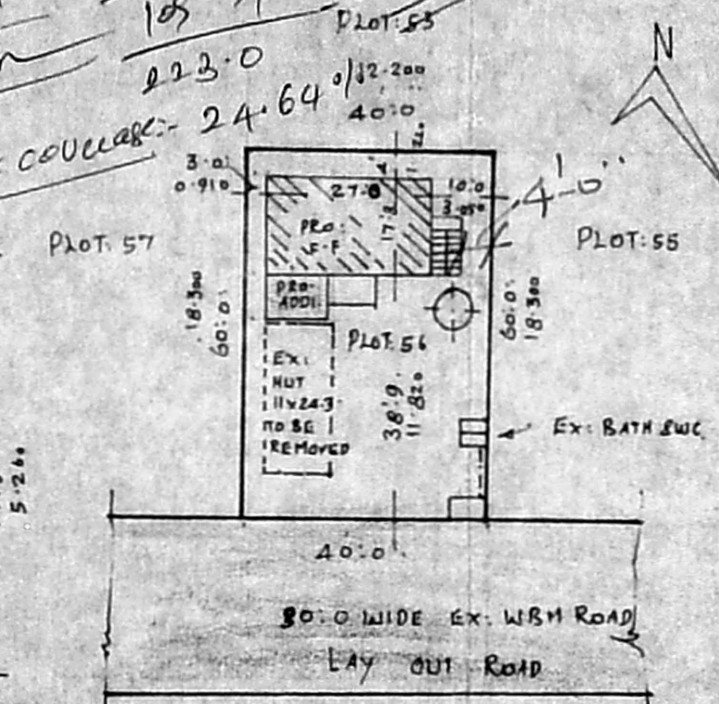

SITE PLAN
 SCALE 1:400

LAY OUT APPROVED
 IN D.D.T.P NO: 7/74
 PERIASAMY D.C.E.
 LICENSED SURVEYOR
 CONSULTING ENGINEER
 AVADI TOWNSHIP
 MADRAS. 600080
 LICENSED SURVEYOR

A. Revathy
 OWNER