



SECTIONED PLAN SHOWING THE PROPOSED CONSTRUCTION OF RESIDENTIAL BUILDING  
 AT PLOT NO 12, DOOR NO 9, ANNAMALAI NAGAR 3<sup>RD</sup> STREET IN R.S. 310, 311/1  
 OF THIRUVOTTIYUR VILLAGE, THIRUVOTTIYUR MUNICIPAL LIMIT.

SCALE: 1" = 8' 0" (1CM = 1M) OWNER: R. SIVANESAN

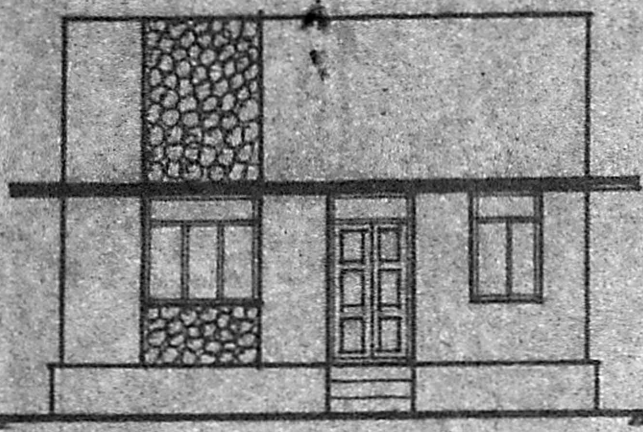


ELEVATION

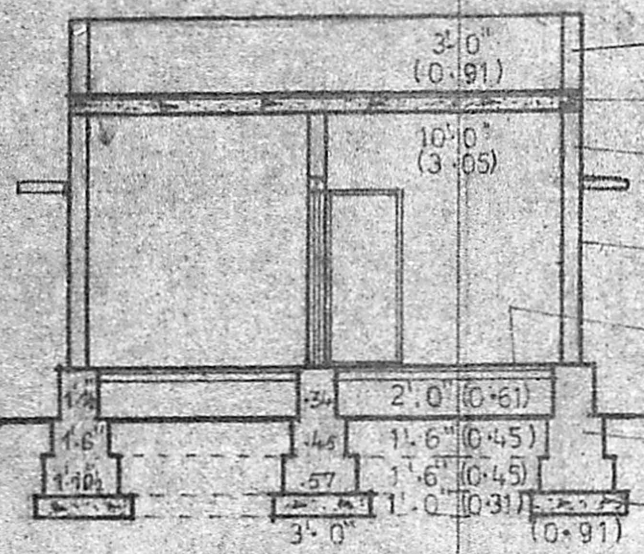


SECTION ON AA

- PARAPET WALL 9" THICK
- R.C.C ROOF SLAB 4 1/2" THICK
- BRICK WORK IN SUPERSTRUCTURE WITH C.M 1:5
- PLASTERING WITH C.M 1:4
- FLOORING WITH P.C.C 1:4:8 & TOP PLASTERED WITH C.M 1:4
- BRICK WORK IN FOOTINGS & BASEMENT
- FOUNDATION

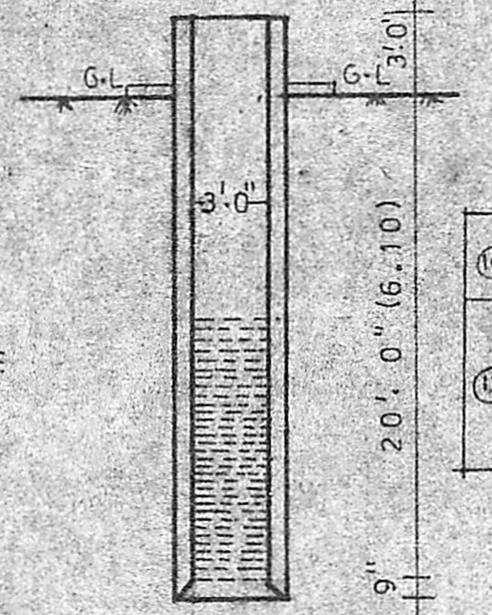


SECTION OF WELL

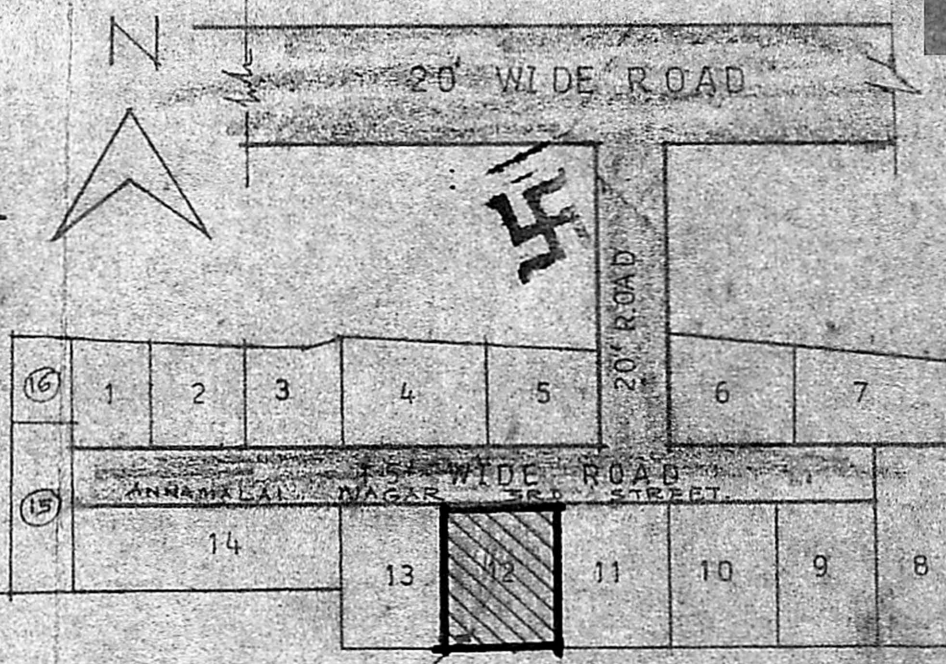


KEY PLAN  
NOT TO SCALE

A2/22173/92  
 SCRUTINY PLAN

Approved  
 SUBJECT TO THE CONDITIONS IN THIS OFFICE LETTER.  
 No. A2/22173/92 Date 10/1/93  
 FOR MEMBER SECRETARY  
 MADRAS METROPOLITAN DEVELOPMENT AUTHORITY  
 MADRAS - 600 008.

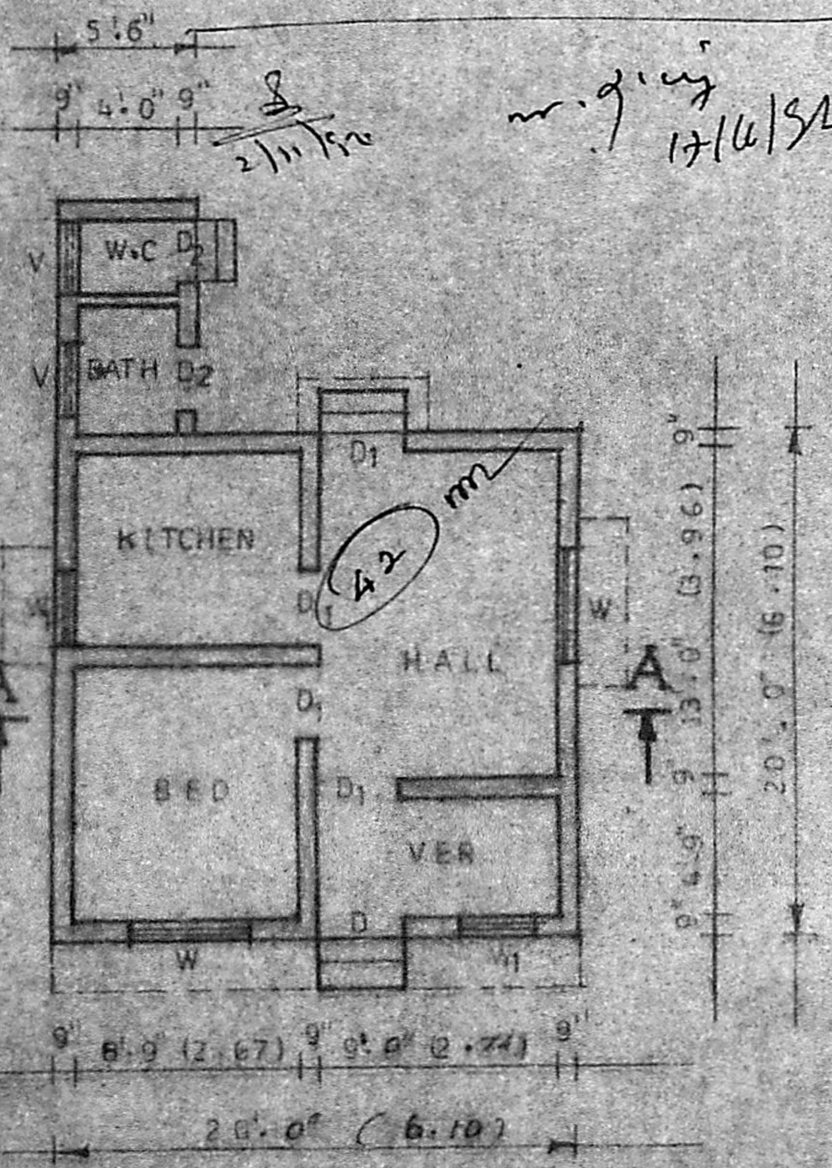


PLAN

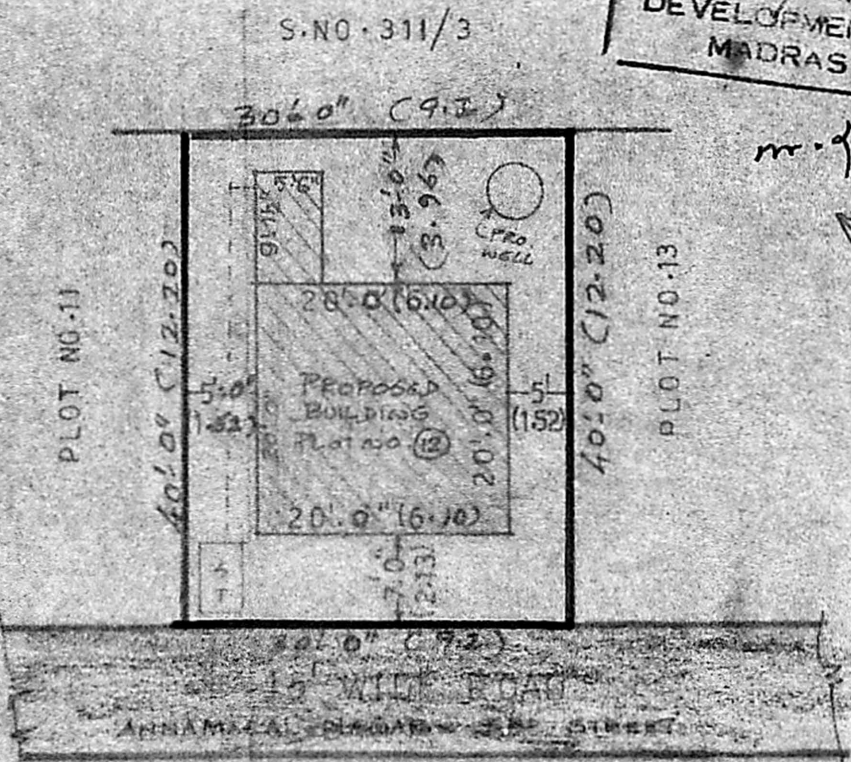

SITE PLAN

SCALE = 1" = 16' 0" (1:200)

(SITE PLAN AS PER PATTI)

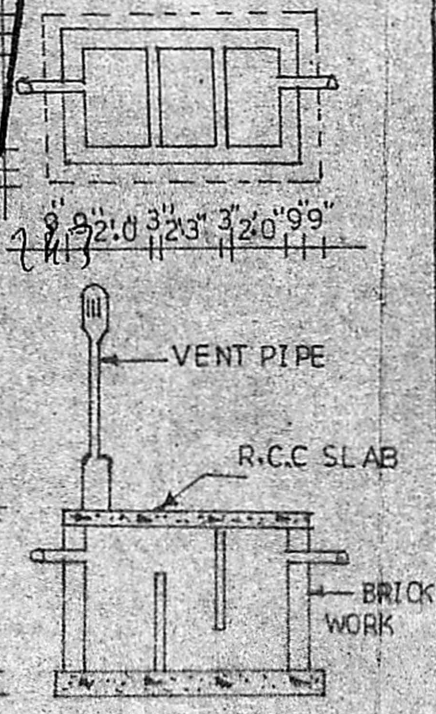

PLAN & SECTION OF SEPTIC TANK

JOINERY DETAILS		
D	DOOR	3' 3" x 7' 0" (1.00 x 2.13)
D <sub>1</sub>	DOOR	3' 0" x 7' 0" (0.91 x 2.13)
D <sub>2</sub>	DOOR	2' 6" x 6' 0" (0.75 x 1.83)
W	WINDOW	4' 6" x 4' 6" (1.37 x 1.37)
W <sub>1</sub>	WINDOW	3' 0" x 4' 6" (0.91 x 1.37)
V	VENTILATOR	3' 0" x 2' 0" (0.91 x 0.61)
AREA OF THE SITE: 1200 SFT (112 M <sup>2</sup> )		
PLINTH AREA OF THE PRO-BLDG: 450 SFT (41.82 M <sup>2</sup> )		
AREA OF THE OPEN SITE: 760 SFT (70.26 M <sup>2</sup> )		
PLOT COVERAGE: 37% F.S.I: 0.37		
PRO SHOWN:  ROAD SHOWN:		
PLOT BOUNDARY:		

*R. Sivanesan*  
 OWNER

*S. Murali*  
 S. MURALI, D.C.,  
 Licensed Surveyor,  
 Thiruvottiyur Municipality,  
 8-D, Amsagarden Ist St.,  
 Thiruvottiyur, Madras-19.  
 LICENSED SURVEYOR