

PLAN SHOWING THE PROPOSED CONSTRUCTION OF RESIDENTIAL BUILDING IN S.No 410/2 PLOT NO. 104, PERAJARAI NAGAR THIRUVALLUR ST. DARTHI PATTU VILLAGE AVADI TOWNSHIP LIMIT. SCALE 1:100.

OWNER: THIRU. V. BANNEER SELVAM

BRIEF SPECIFICATIONS.

FOUNDATION	C.C 1:4:8 15CM TK OVER SAND FILLING
SUPER STRUCTURE	BRICK WORK INC.M:1:6
ROOF	R.C.C 1:2:4 4 1/2 IN WITH WEATHERING COURSE ON TOP
FLOORING	C.C 1:4:8 10CM TK OVER HARD CORE
PLASTERING	2 CM 1:4 12MM TK FOR WALLS
JOINERIES	FIRST CLASS HARD WOOD

SCHEDULE OF JOINERIES.


DOOR	C.W. PANELED	D1. 1000 X 2000
DOOR		D2. 900 X 2000
DOOR		D3. 750 X 2000
WINDOW		W1. 1500 X 1370
WINDOW		W2. 900 X 1370
VENTILATOR		V. 900 X 600

AREA STATEMENT:


AREA OF SITE: 1460.00 SQM
 AREA OF CONST: 417.00 SQM
 COVERAGE: 30% F.S.I. @ 300

LEGEND:


BOUNDARY SHOWN
 PRO. CONST.

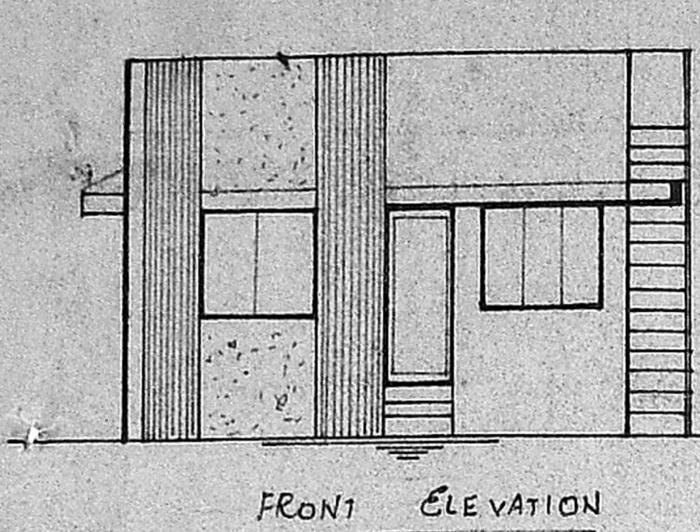

FRONT ELEVATION

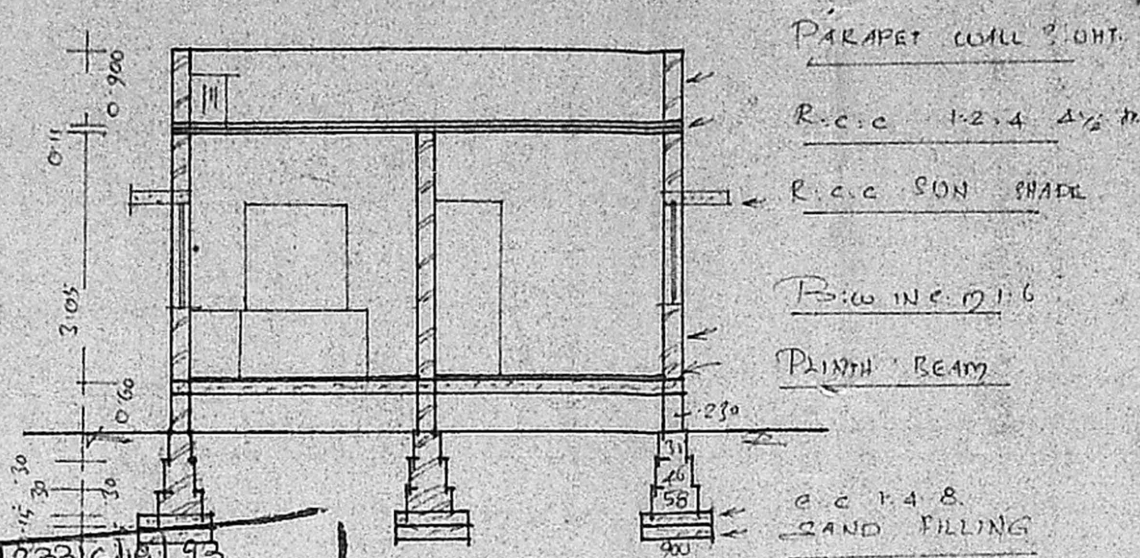

SECTION ON AB

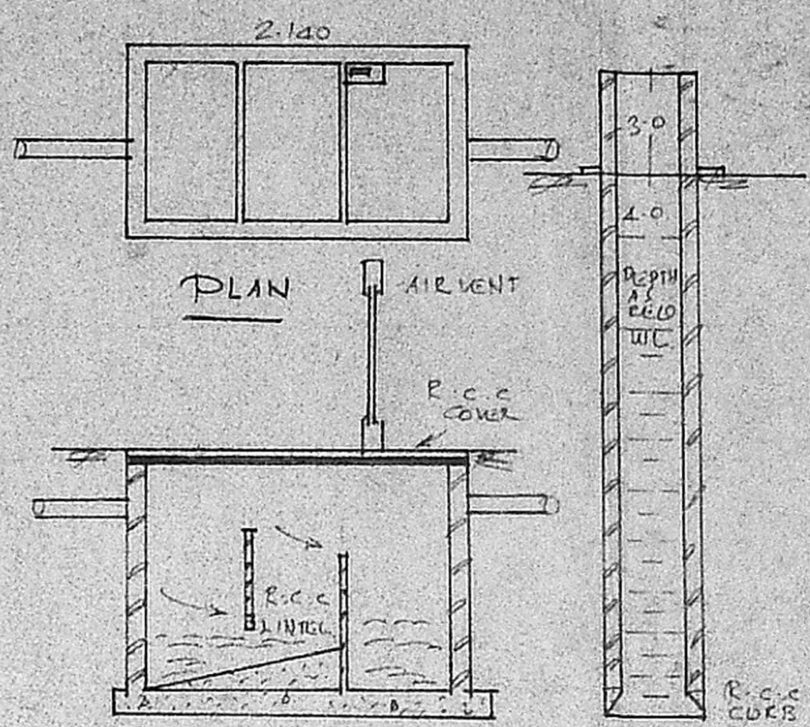


PLAN



SECTION OF S.T

SECTION OF WELL

A/23316/1A/93
 Planning Permit No. **APPROVED**
 SUBJECT TO THE CONDITIONS IN THIS OFFICE LETTER.
 No. A2/22742/92 Date 2/43
 FOR MEMBER SECRETARY
 MADRAS METROPOLITAN DEVELOPMENT AUTHORITY
 MADRAS - 600 008.

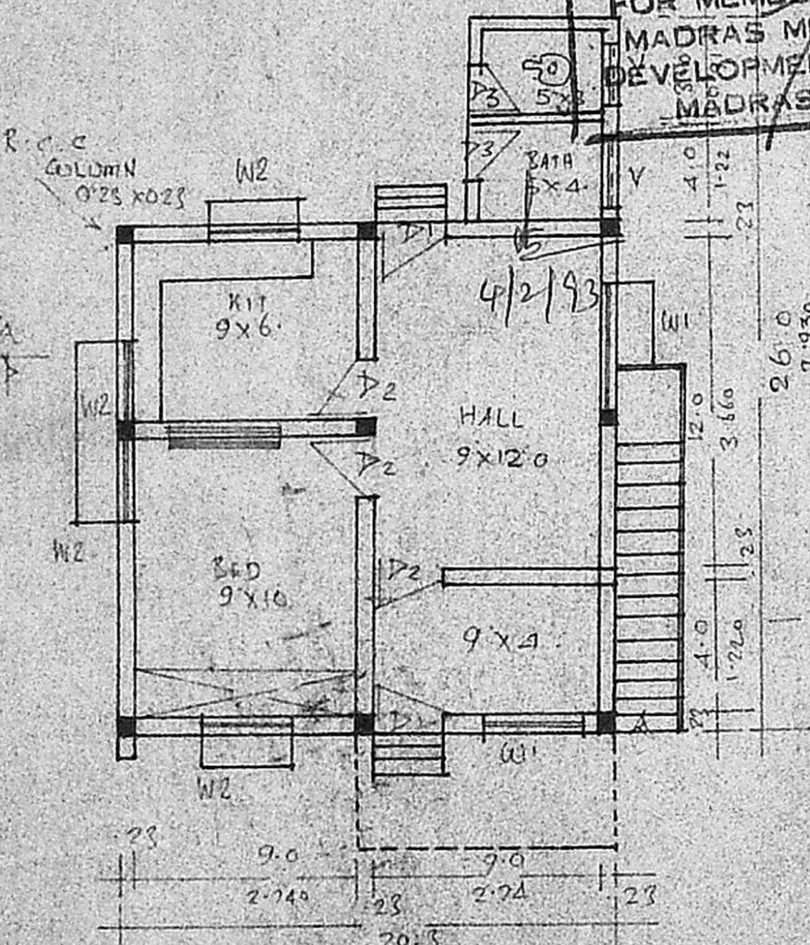

PLAN

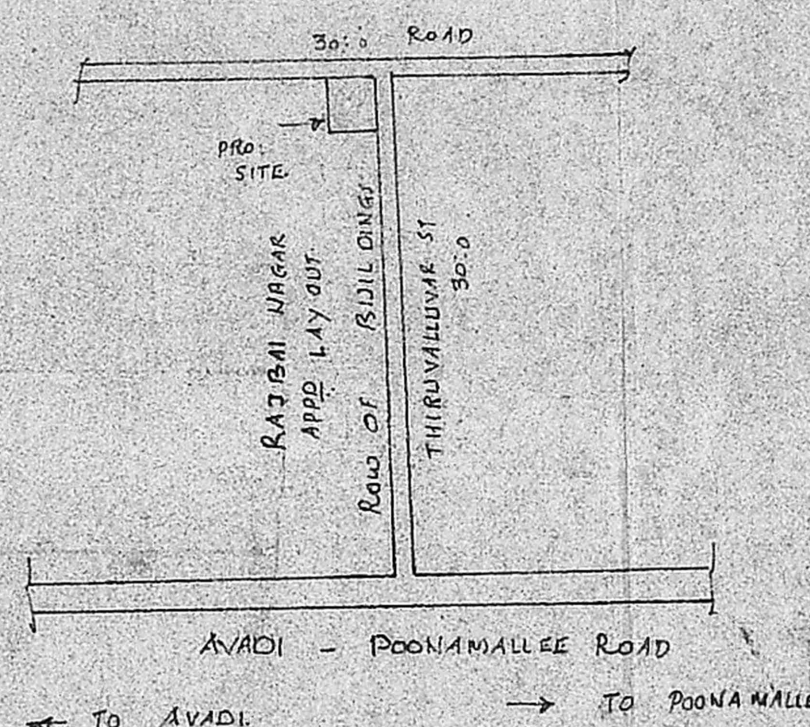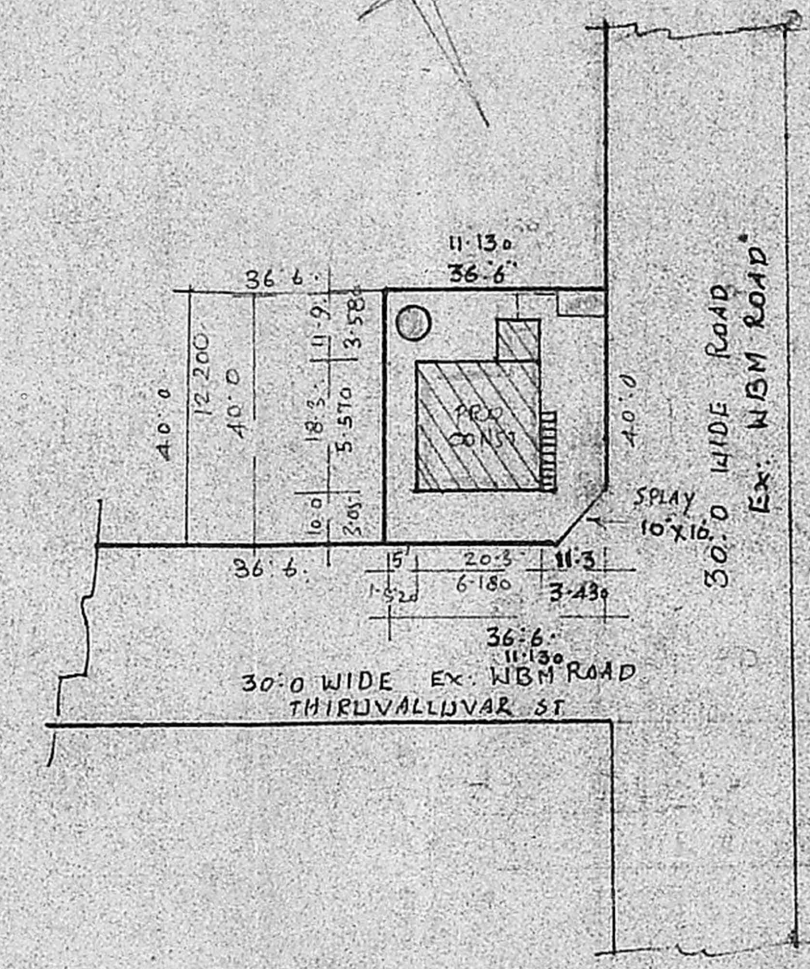

KEY PLAN NOT TO SCALE

R. PERIASAMY D. C. E. S.
 LICENSED SURVEYOR
 AVADI TOWNSHIP

