

Plan Showing the Proposed Construction of a House In Plot No. 55, In S.No. 206/2, Of Village No. 1, Mannivakkam Village, Chengalpet Taluk, Chengai Anna District.

Reference *Scouting plan*

D - DOOR - 3'-3" x 6'-6" - 1.00m x 1.98m
 D1 - " - 3'-3" x 5'-6" - 0.92 x 1.78m
 D2 - " - 3'-3" x 6'-6" - 0.92 x 1.78m
 W - WINDOW - 6'-0" x 4'-0" - 1.83 x 1.22m
 W1 - " - 4'-0" x 4'-0" - 1.22 x 1.22m
 W2 - " - 4'-0" x 3'-0" - 1.22 x 0.92m
 W3 - " - 3'-0" x 4'-0" - 0.92 x 1.22m
 V - VENTILATOR - 3'-0" x 2'-0" - 0.91 x 0.61m

ALL JOINERY IN WELL SEASONED WOOD

Note	Sqft	Sqm
PLOT AREA	2040	190
PLINTH AREA	541	50
CARPET AREA	426	40
PORCH AREA	55	5

Colour Index

EXG ROAD SHOWN THUS

PRO WORK SHOWN THUS

BOUNDARY LINE SHOWN THUS

DRAINAGE LINE SHOWN THUS

Staircase Details




WIDTH - 3'-0" - 0.92m
 TREAD - 0'-10" - 0.35m
 RISE - 0'-7" - 0.18m

Rao Engineering Consultancy Services


NO. 24, MUNICIPAL BUILDING, SHANMUGAM ROAD, TAMBARAM WEST, MS-45.

Owner *C. T. Mahendra*
 C. T. MAHENDRA


C. A. VASUDEVA RAJ, Dip. C.E. AFFILI (LON)
 L. I. C. Panel Valuer
 Panel Engineer / Valuer for SBI, I.O.B., I.N.B. & Gen. Insurance Companies.
 Licensed Surveyor for Madras Corporation (No: 221), Tambaram, Alandur, Gudivancheri & Nandigaram Town Panchayat.
 Office: 24 Municipal Buildings, Shanmuga Road, Tambaram, Madras-600145.
 Phone: Off: 401957, Res. 403673, 401217.
Licensed Surveyor

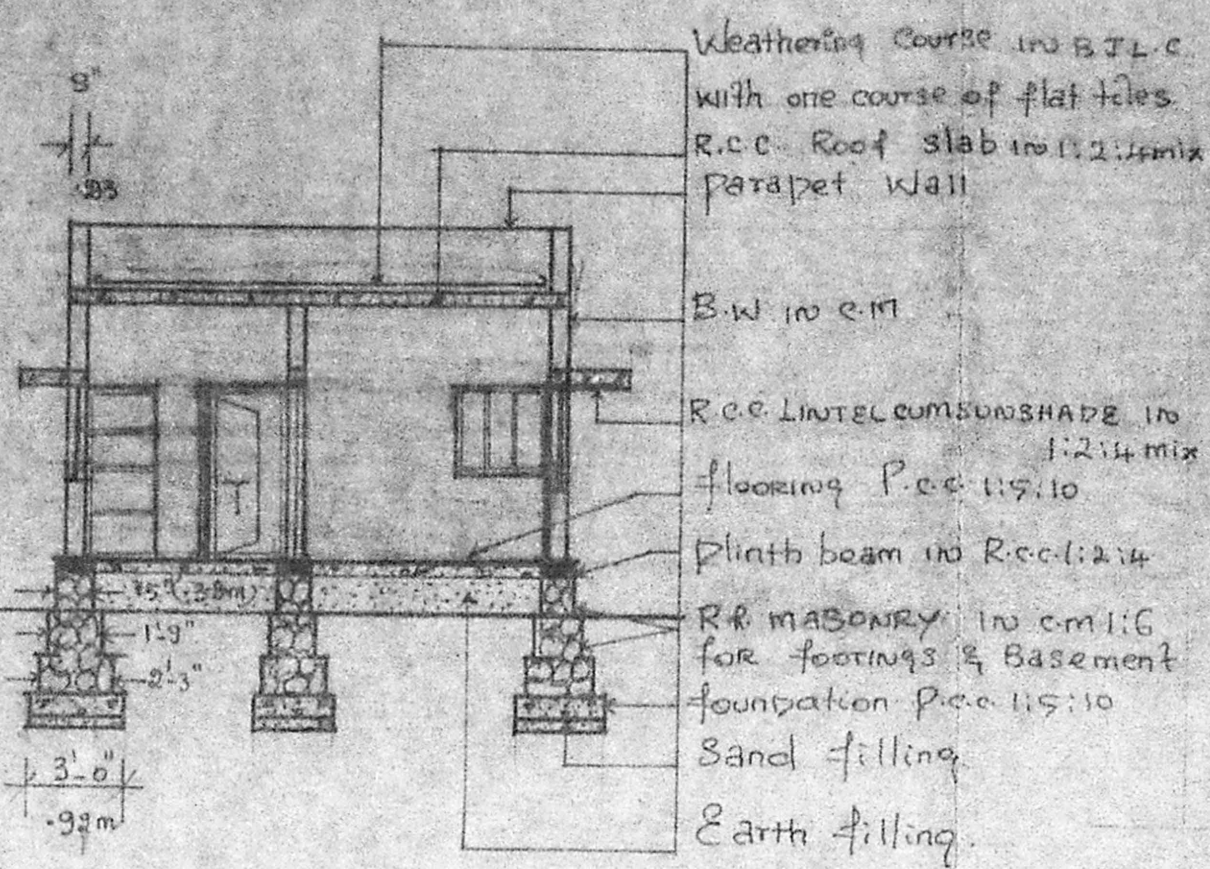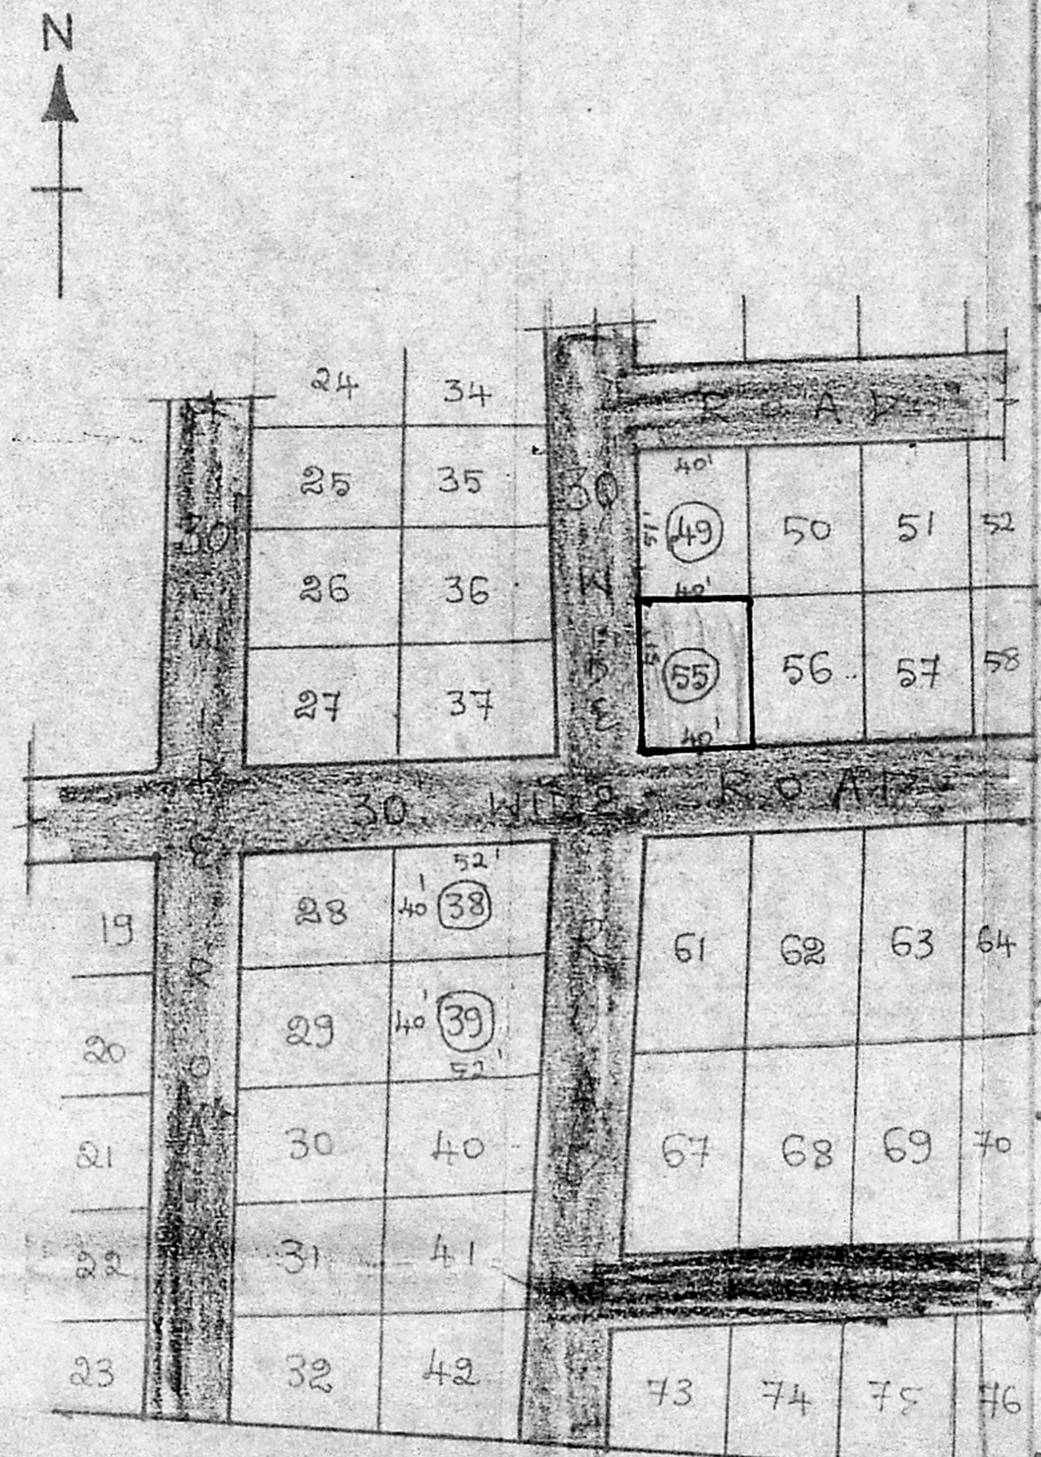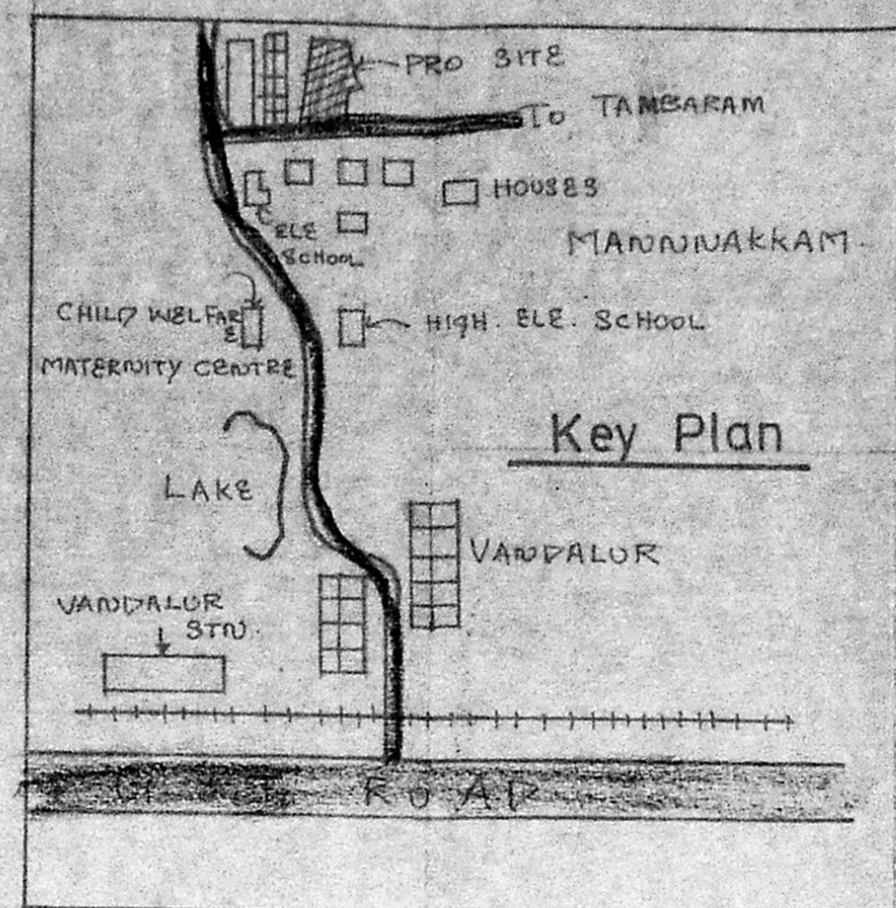

Section On XX

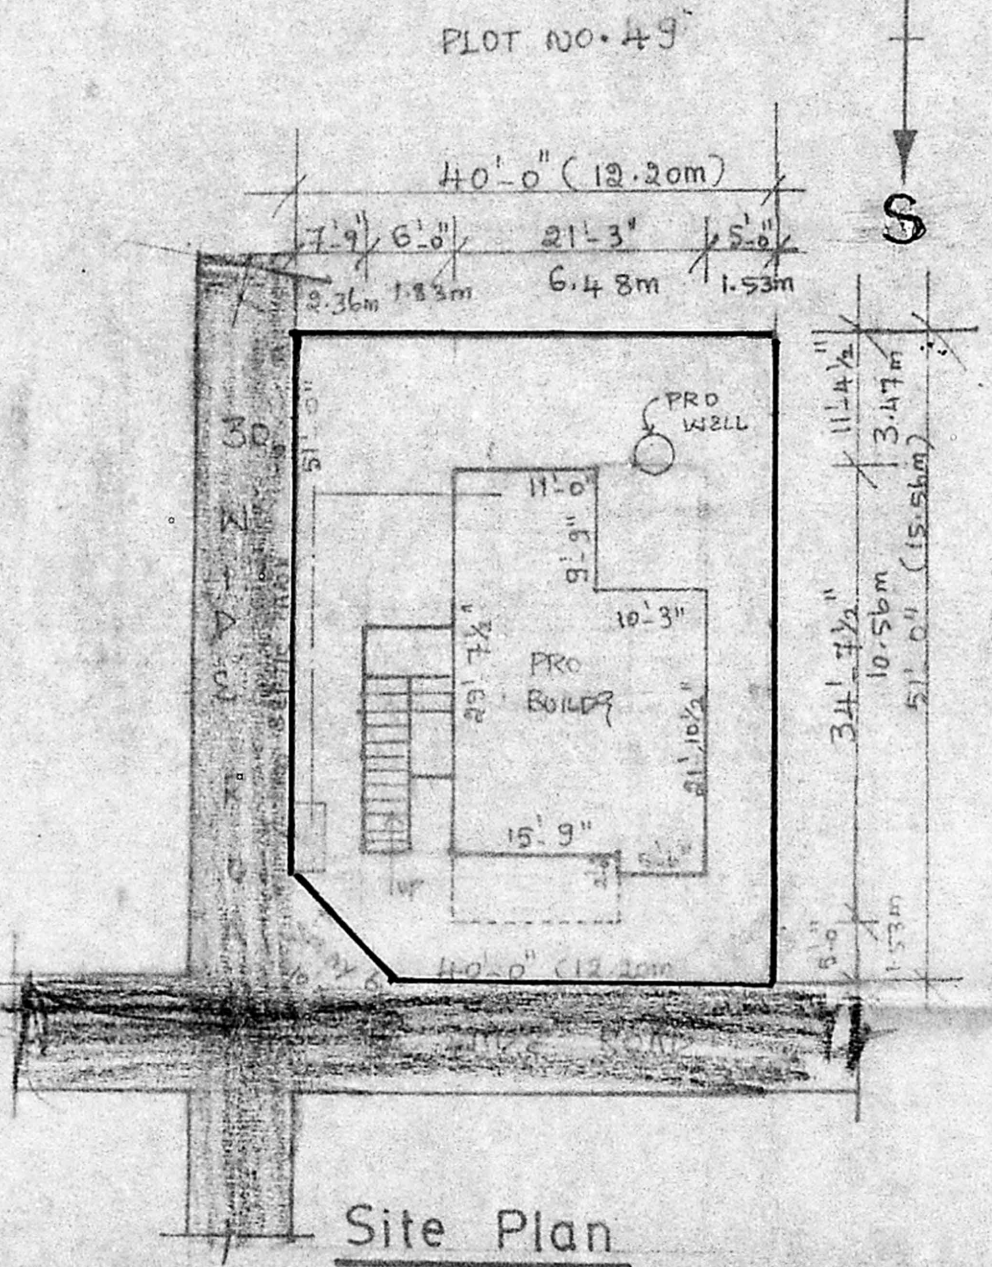

Site Plan

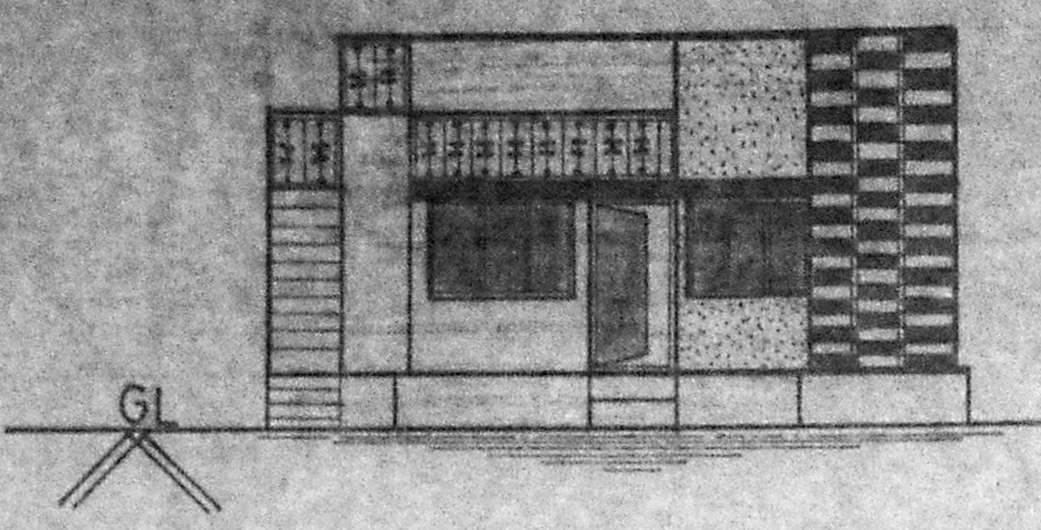

Front Elevation


Planning Form No. A/625/92

APPROVED


SUBJECT TO THE CONDITIONS IN THIS OFFICE LETTER

No. A/1228/C/102


FOR MEMBER SECRETARY
 MADRAS METROPOLITAN DEVELOPMENT AUTHORITY
 MADRAS - 600005

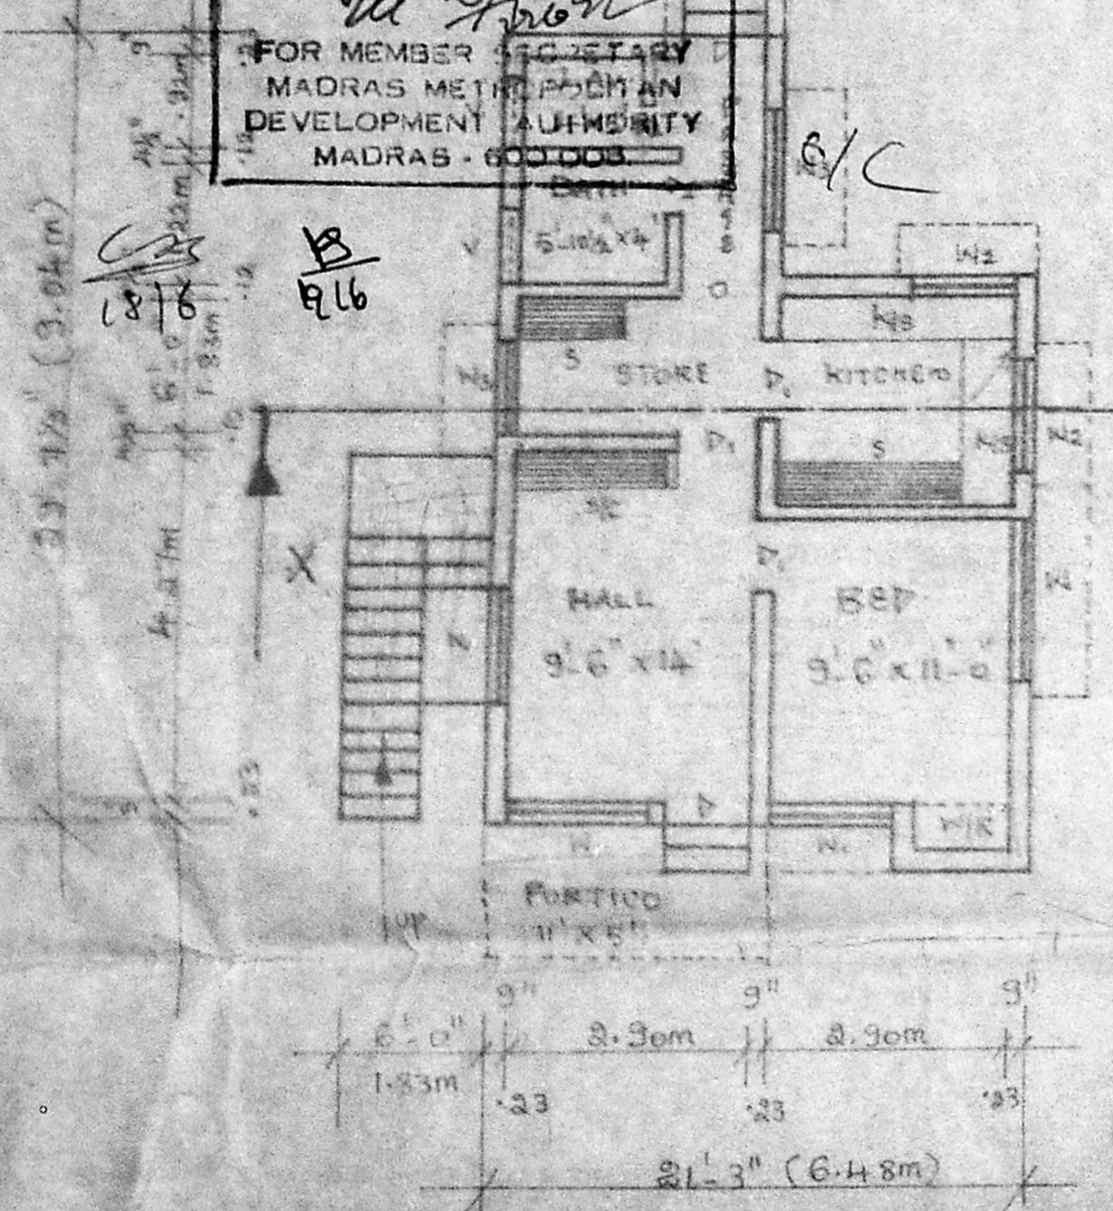

Ground Floor Plan

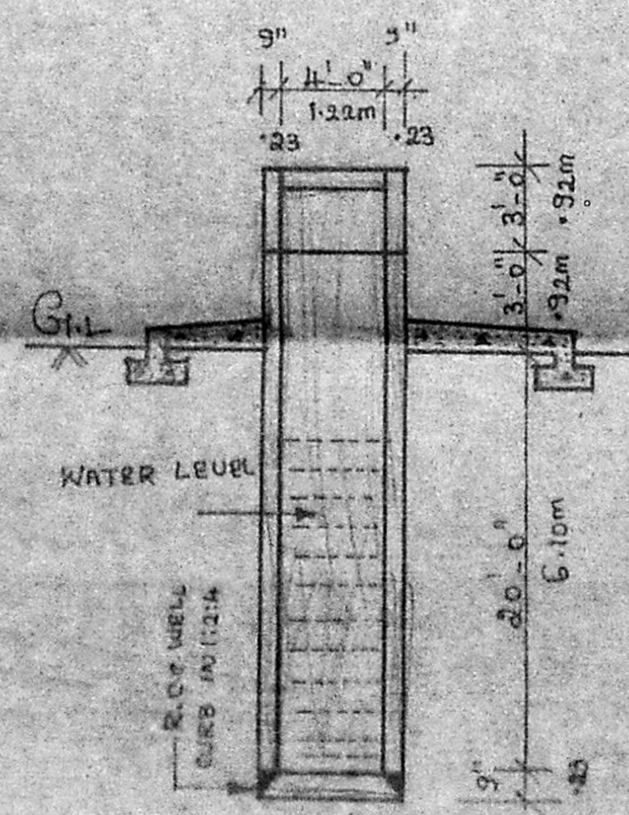

Section Of Well

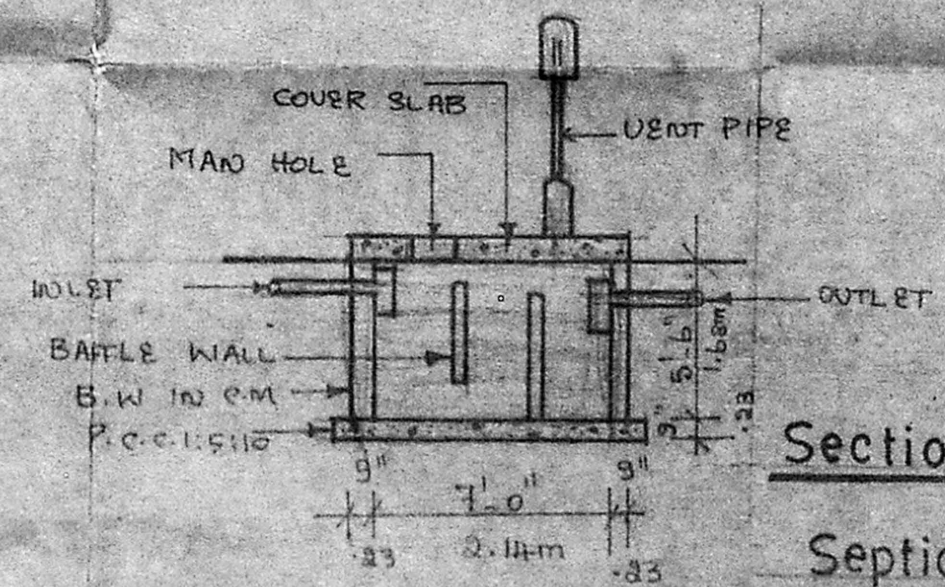

Section Of Septic Tank