


REFERENCE

D	DOOR	3'3" x 6'6"	99A198
DI	DOOR	2'6" x 6'6"	76A198
W	WINDOW	3'6" x 4'6"	91A197
WI	WINDOW	5'6" x 4'6"	152A197
V	VENTILATOR	3'6" x 2'6"	91A61

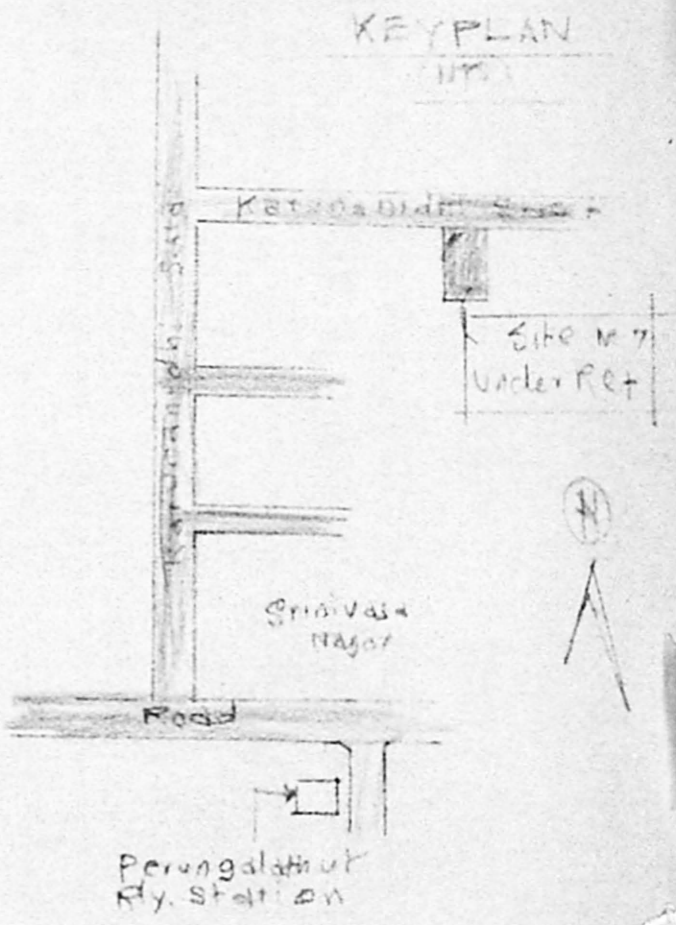

Planning Permit No. A/435192




**APPROVED**

SUBJECT TO THE CONDITIONS IN THIS OFFICE LETTER.

No. A/2292/92 Date - 5-92

*K. S. Sivas*

FOR MEMBER SECRETARY  
MADRAS METROPOLITAN  
DEVELOPMENT AUTHORITY  
MADRAS - 600 008.

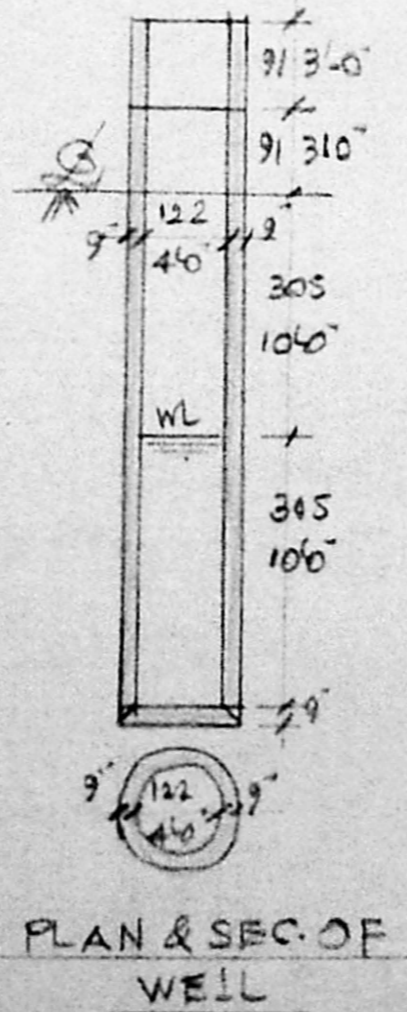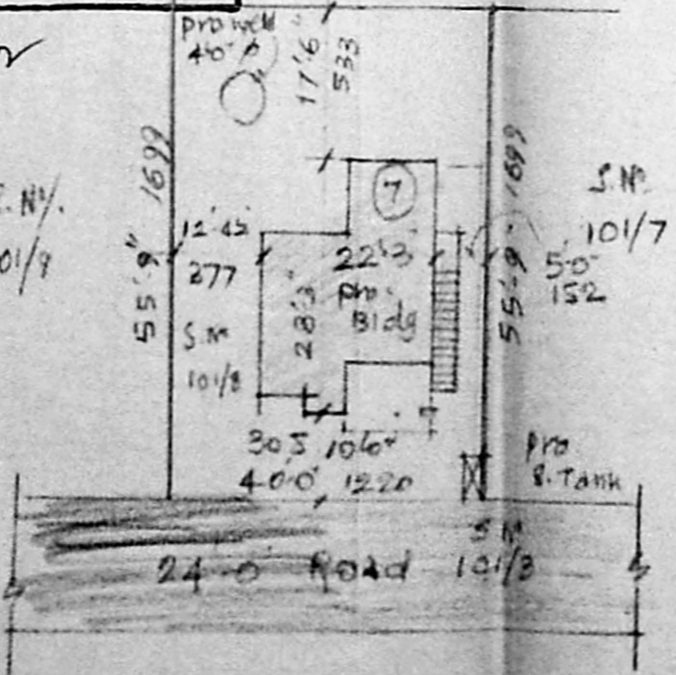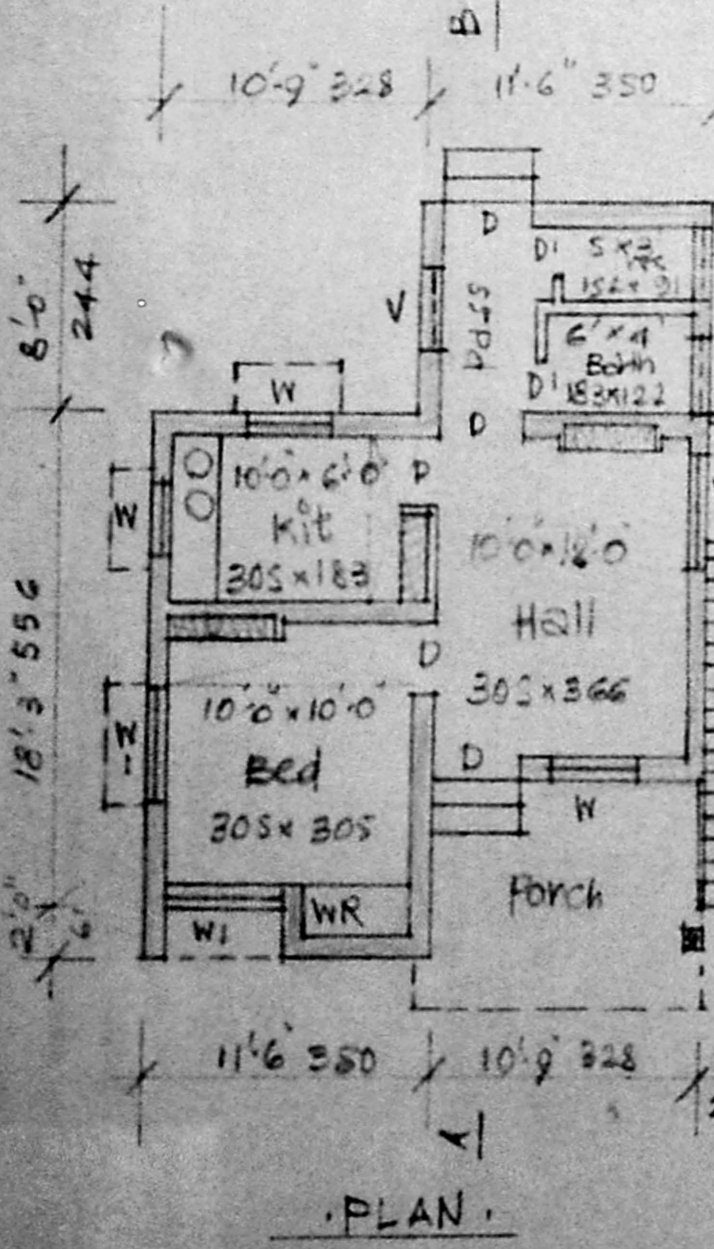

PLAN & SEC. OF SEP. TANK

PLAN OF PRO. BUILDING AT PLOT NO. 7,  
KARUNANIDHI STREET, SURVEY NO. 101/8, OF  
169, PEERKAN KARANAI VILLAGE SAIDAPET T.  
CHENGLEPET DISTRICT, MADRAS FOR  
MYS. S. VIJAYALAKSHMI. Scale (1" = 8'0") 1:100

Plot Area	2212	Sq. Ft.
Plinth Area	459	Sq. Ft.
Open Space	1753	Sq. Ft.

*A. Arunachalam*

A. ARUNACHALAM, D.C.E.  
CORPORATION LICENSED SURVEYOR  
ALANDUR, AMBATTUR, TOWNSHIP II, S.NO. 91  
2, KALINGAR KARUNANIDHI ROAD  
SALIGRAMAM, MADRAS-93

S. Vijayalakshmi  
OWNER

ENGINEER