

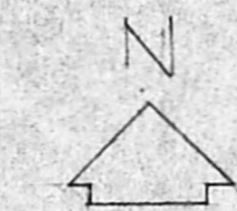
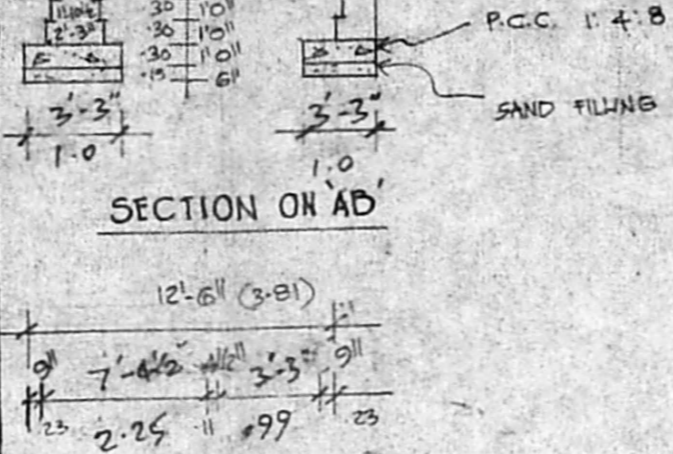
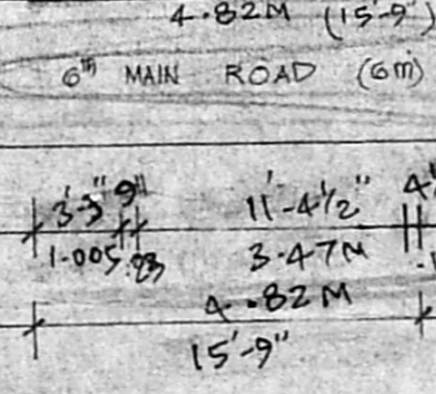


Planning Permit No. **A/15706/58/1/93**
APPROVED
 SUBJECT TO THE CONDITIONS IN THIS OFFICE LETTER.
 No. **A/13456/93** Date **4/93**
 FOR MEMBER SECRETARY
 MADRAS METROPOLITAN
 DEVELOPMENT AUTHORITY
 MADRAS - 600 008

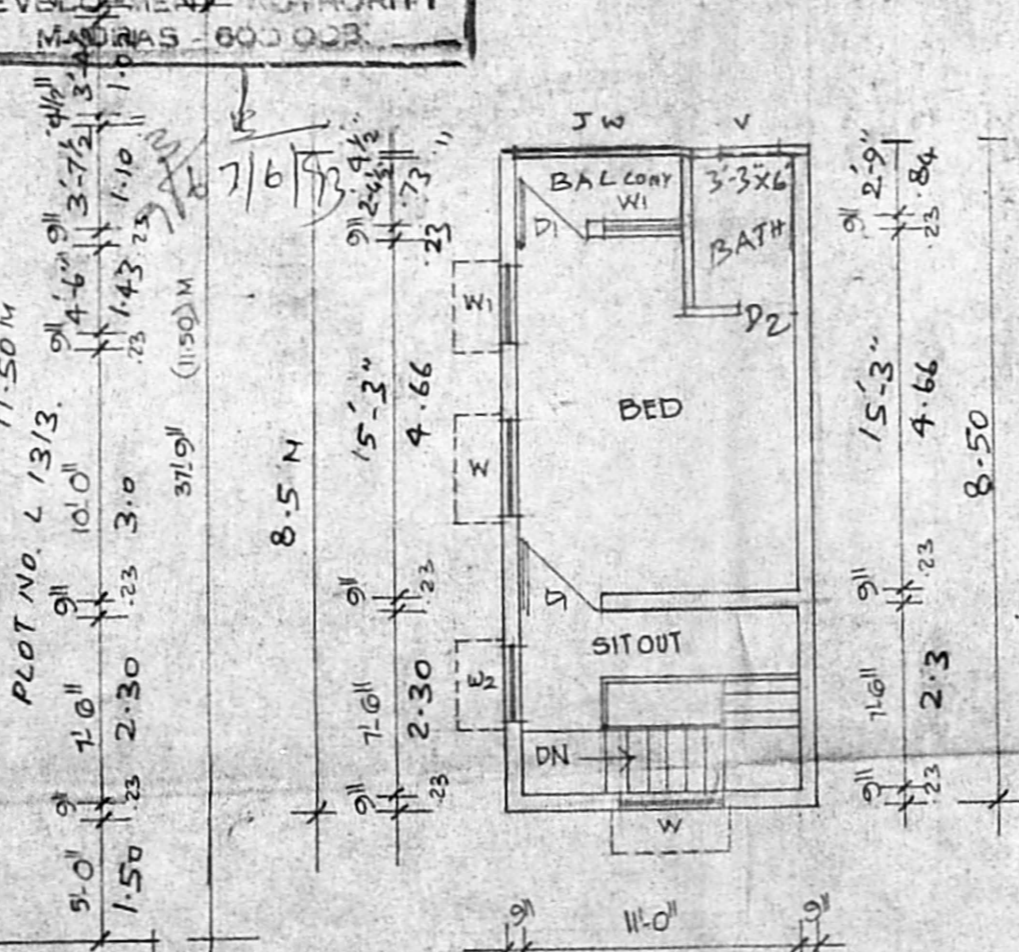

KEY PLAN
(NOT TO SCALE)

PLAN SHOWING THE PROPOSED FIRST FLOOR AND ADDITIONS GROUND FLOOR TO THE EXISTING N.H.B. BUILDING IN PLOT NO. C 1312, SIXTH MAIN ROAD, THIRUVANIYUR N.H. EXTN. SCHEME. S.NO. 215 PE OF THIRUVANIYUR VILLAGE. SCALE: 1 INCH = 8 FEET. (1:100)

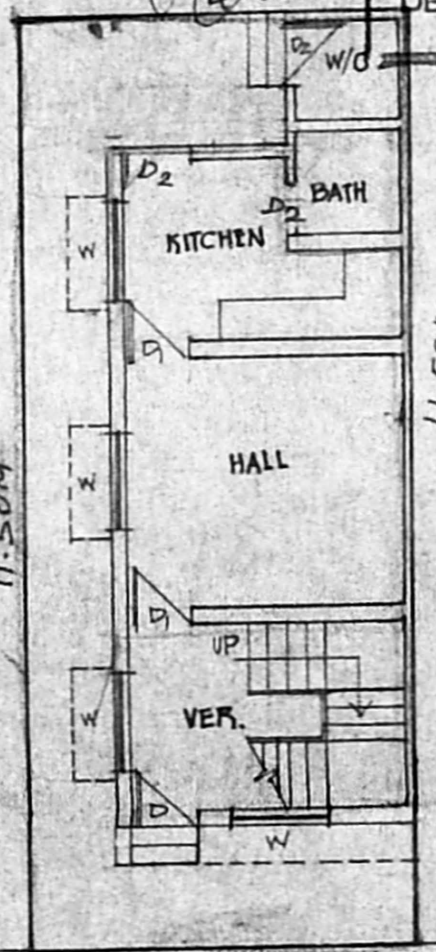

G.F. PLAN & SITE PLAN

| JOINERY | | | |
|----------------|-----------|-------------------|-------------|
| D | DOOR | 3'-3" x 7'-0" | 1-00 x 2-13 |
| D | DOOR | 3'-0" x 7'-0" | 0-91 x 2-13 |
| D ₂ | DOOR | 2'-6" x 7'-0" | 0-76 x 2-13 |
| W | WINDOW | 4'-6" x 4'-6" | 1-37 x 1-37 |
| W ₁ | WINDOW | 4'-0" x 4'-6" | 1-22 x 1-37 |
| W ₂ | WINDOW | 3'-0" x 4'-6" | 0-91 x 1-37 |
| J.W | JALY WORK | 6'-7 1/2" x 4'-6" | 1-99 x 1-37 |

| AREA DETAIL | |
|--------------------|-------------------------------------|
| PLOT AREA | : 55.43 M ² |
| EXISTING G.F. AREA | : 16.43 M ² |
| PRO. G.F. AREA | : 17.89 M ² |
| PRO. F.F. AREA | : 32.38 M ² |
| COVERAGE | : 61.91% TOTAL 66.70 M ² |
| F.S.I. | : 1.20 |

| LEGEND | |
|-----------------------|--|
| PRO. WORK AS SHOWN | |
| EXG. WORK AS SHOWN | |
| SITE BOUNDRY AS SHOWN | |
| ROAD AS SHOWN | |

V. H. B. 601

L. T. Sambantham
Er. L.T. SAMBANTHAM. L.C.E.,
 LICENSED SURVEYOR
 Corporation of Madras.
 Class-II Reg No 269
 12, Vith MAIN ROAD,
 RAJA ANNAMALAI PURAM.
 MADRAS-600 028

LICENSED SURVEYOR