

A2/24773/92  
 SCRUTINY PLAN

PLAN SHOWING THE PROPOSED  
 ADDITIONAL CONSTN. TO EXG  
 DWELLING HOUSE IN PLOT  
 NO:6 SURVEY NO 67/2 OF  
 ADAMBAKKAM VILLAGE,  
 SAIDAPET TALUK,  
 ALANDUR MUNICIPAL LIMIT.

SCALE 1" = 8'0" (OR) (1:600)


JOINERIES

|               |             |
|---------------|-------------|
| D- DOOR       | 3'3" x 6'6" |
| D1- DECK      | 2'6" x 6'6" |
| D2- DOOR      | 2'6" x 6'0" |
| W- WINDOW     | 3'0" x 4'0" |
| W1- WINDOW    | 4'6" x 4'0" |
| W2- WINDOW    | 3'0" x 3'0" |
| V- VENTILATOR | 3'0" x 2'0" |
| G- GRILL      | 4'6" x 4'0" |

REFERENCE:-

PLOT EXTENT 2400 SFT (722.96 m<sup>2</sup>)  
 EXG 4 F. PLINTH 633 SFT (193.00 m<sup>2</sup>)  
 PRO. F.F. PLINTH 633 SFT (193.00 m<sup>2</sup>)


LEGEND

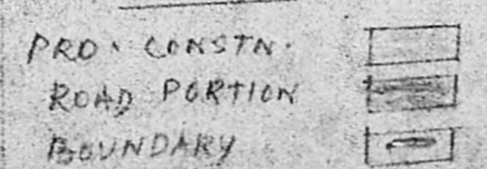


H. Ovelilappathes  
 OWNER

N. S. P. ...  
 ALANDUR MUNICIPAL ...

LICENSED SURVEYOR

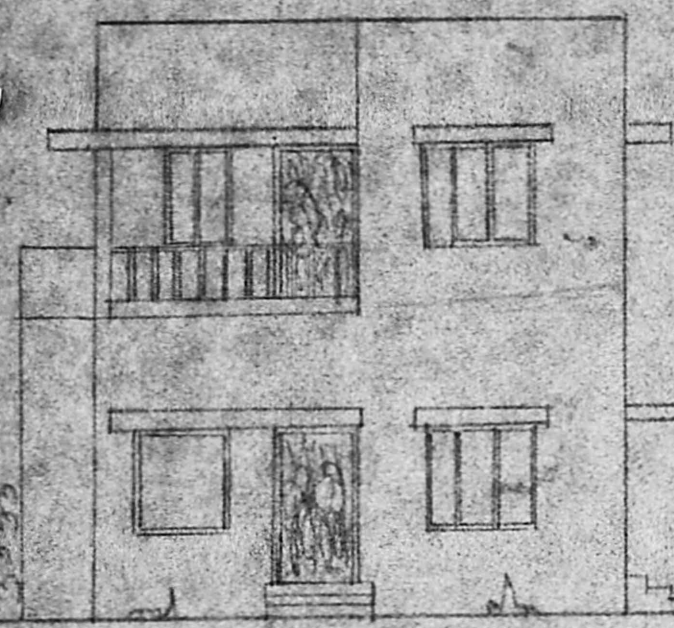

FRONT ELEVATION

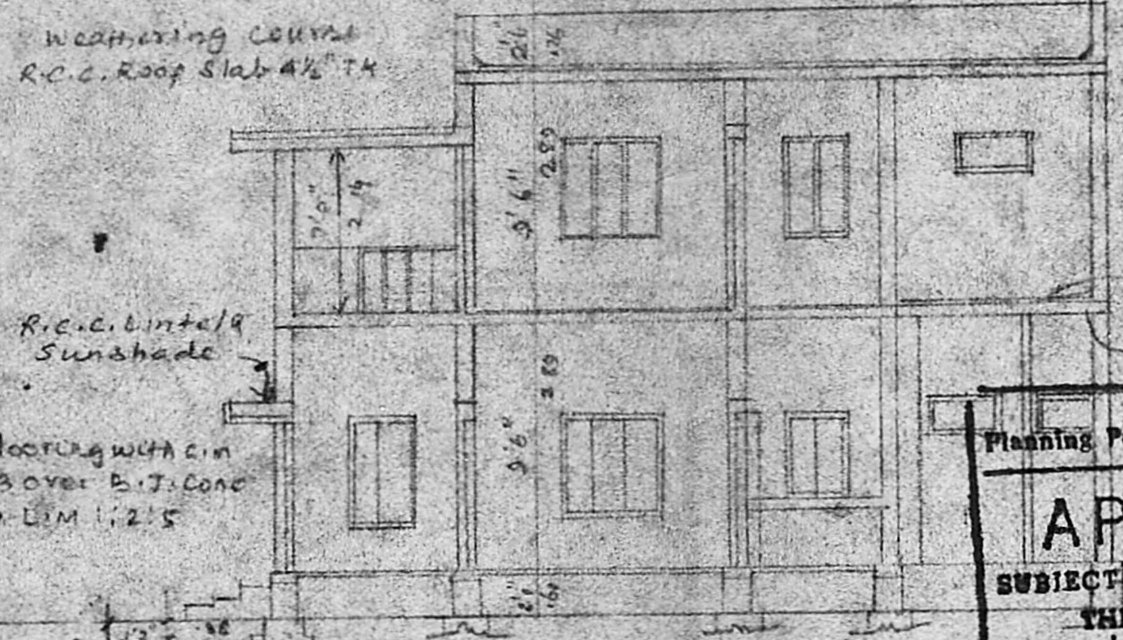

SECTION ON AB

Planning Permit No. A/25332/135/92



**APPROVED**

SUBJECT TO THE CONDITIONS IN THIS OFFICE LETTER.


No. A2/24773/92

FOR MEMBER SECRETARY  
 MADRAS METROPOLITAN  
 DEVELOPMENT AUTHORITY  
 MADRAS - 600 008.


KEY PLAN  
 (NOT TO SCALE)

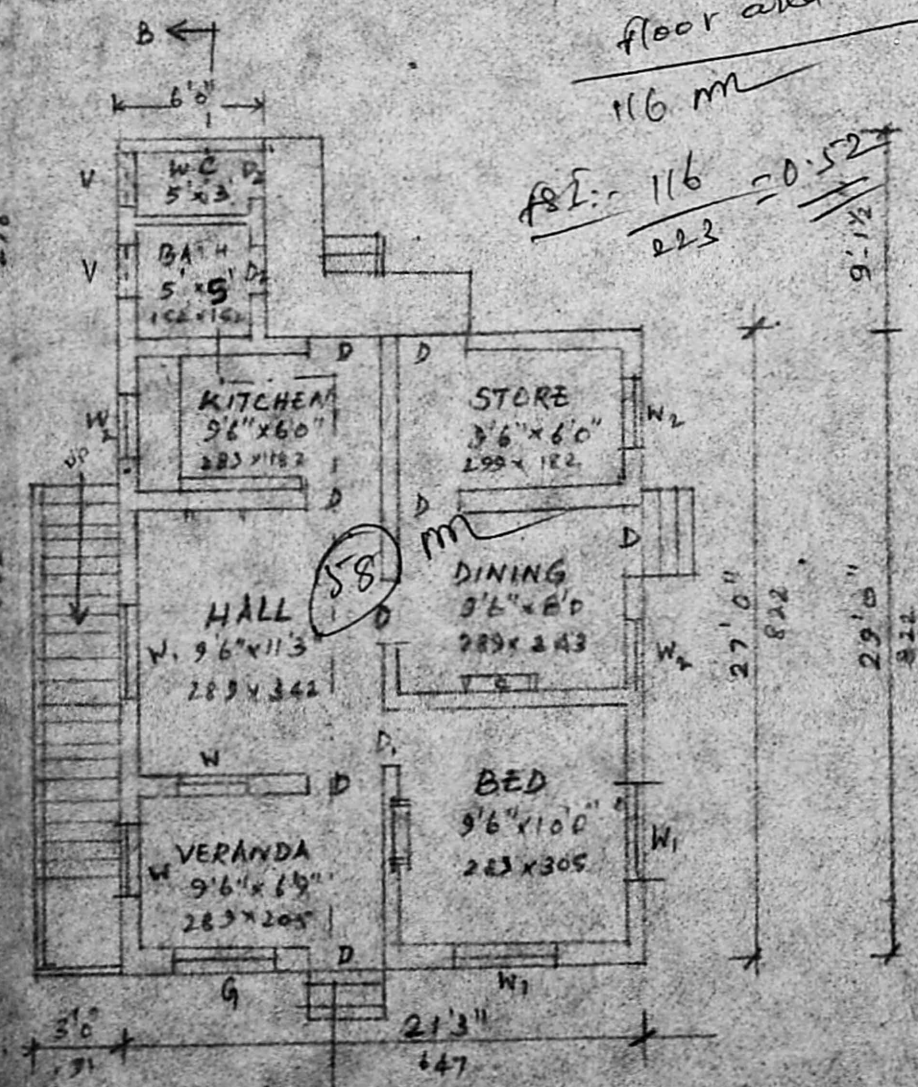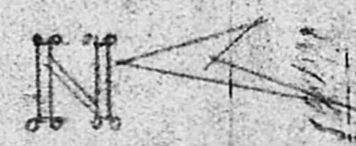

GROUND FLOOR PLAN

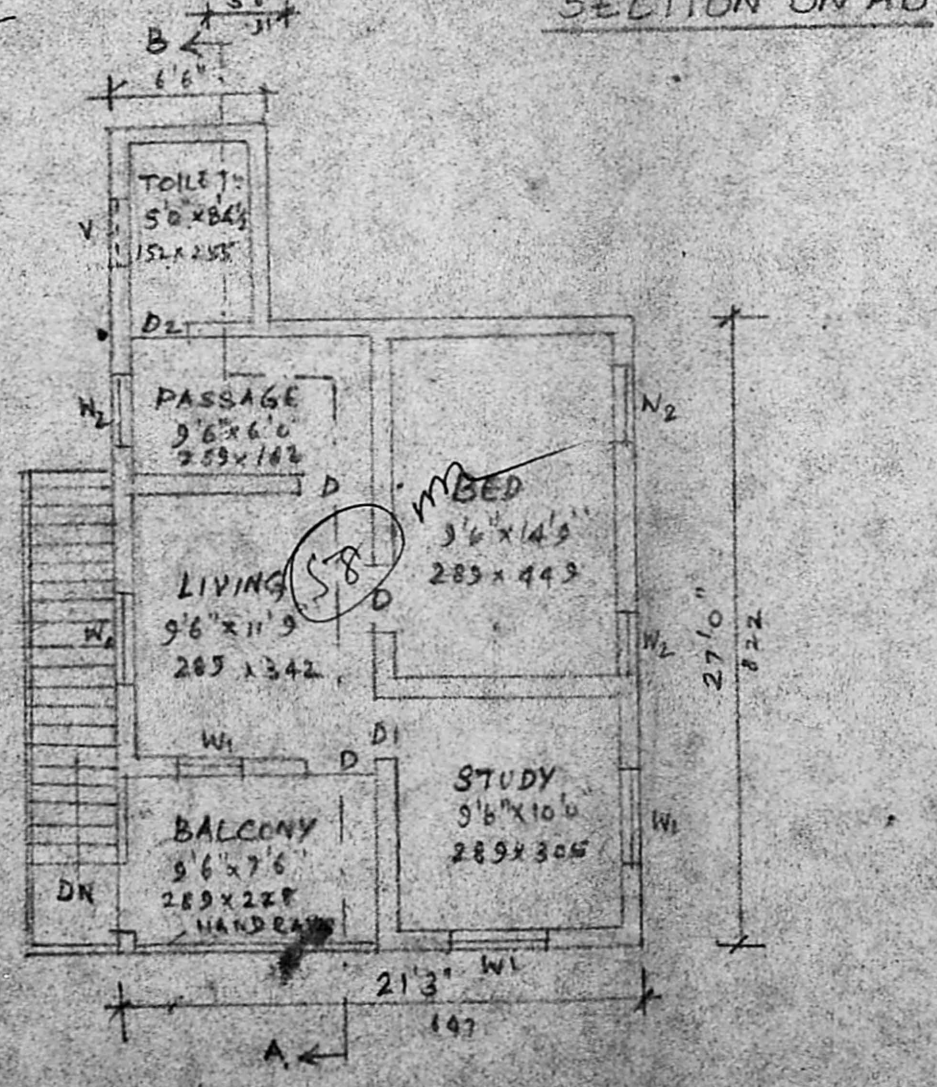

FIRST FLOOR PLAN

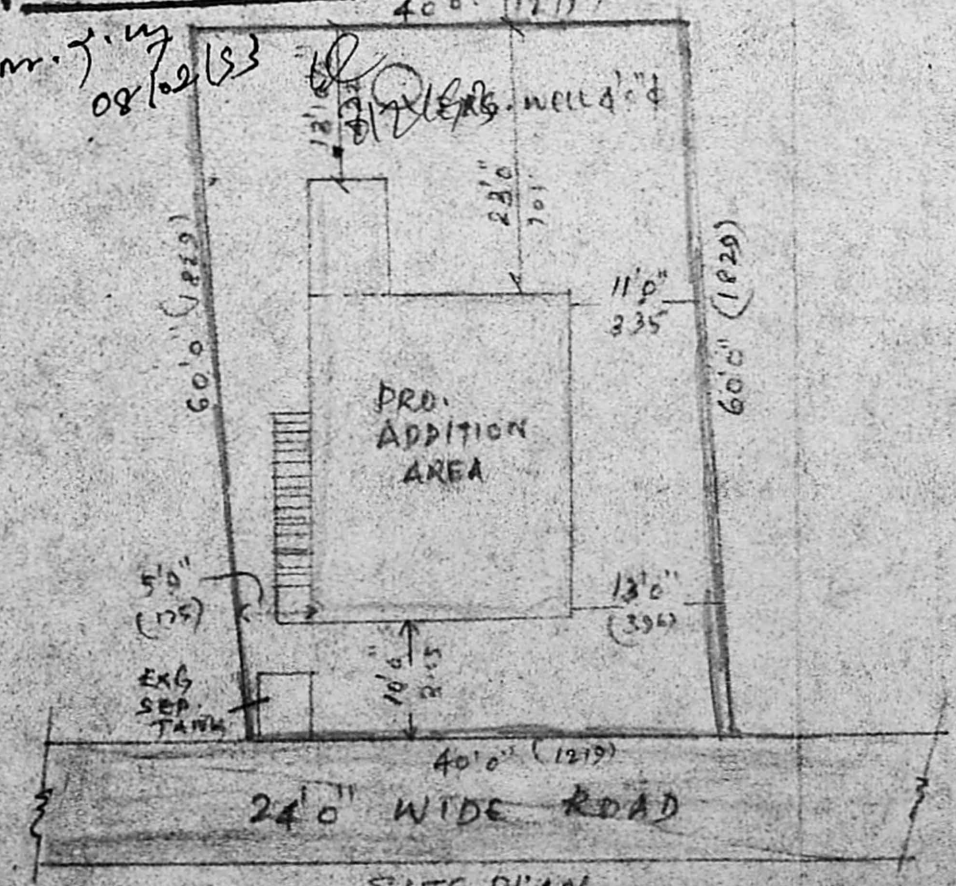

SITE PLAN  
 SCALE 1" = 16'0" (1:200)