


DETAILS OF JOINERIES

D1	DOOR	1.00 x 2.15 M
D2	-do-	0.9 x 2.15M
D3	-do-	0.75 x 2.15M
W1	WINDOW	1.85 x 1.4M
W2	-do-	1.25 x 1.4M
V	VENTILATOR	1'0 x 0.6M



PLAN SHOWING THE PROPOSED CONSTRUCTION OF BUILDING IN S.NO 386/3, PLOT NO 82, OF MANGADU VILLAGE.

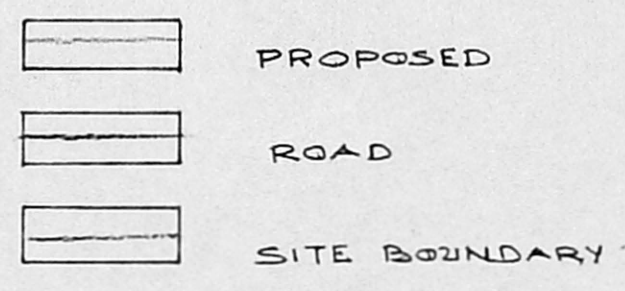


TOTAL EXTENT : 2400 Sq. Ft. @y) 222.37M<sup>2</sup>  
 PLINTH AREA : 660 Sq. Ft. @y) 61.32M<sup>2</sup>


*[Signature]*  
 OWNER

*[Signature]*  
**M. R. DEENA KUMAR, D.C.E.,**  
 Consulting Civil Engineer & Contractor,  
 Madras Corporation Licensed Surveyor,  
 LICENCE NO. 139  
 12, SIXTH MAIN ROAD,  
 JAWAHAR NAGAR, AGARAM,  
 MADRAS-600082


LICENSED SURVEYOR

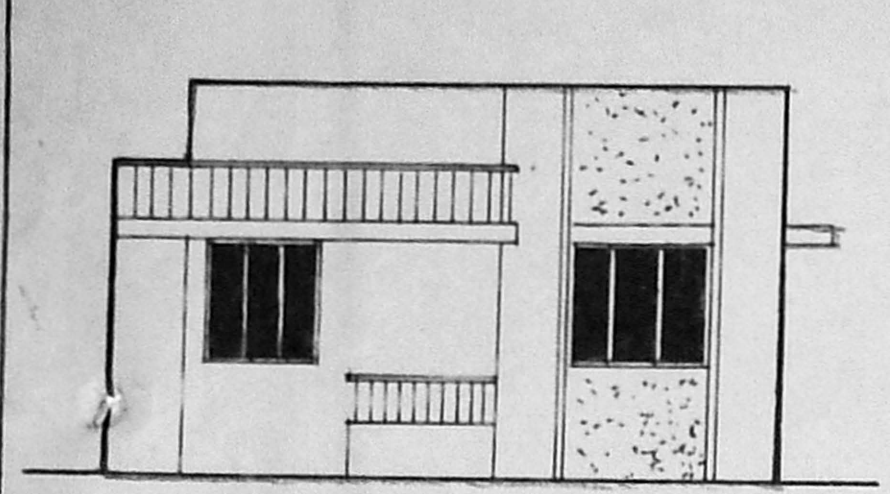

ELEVATION

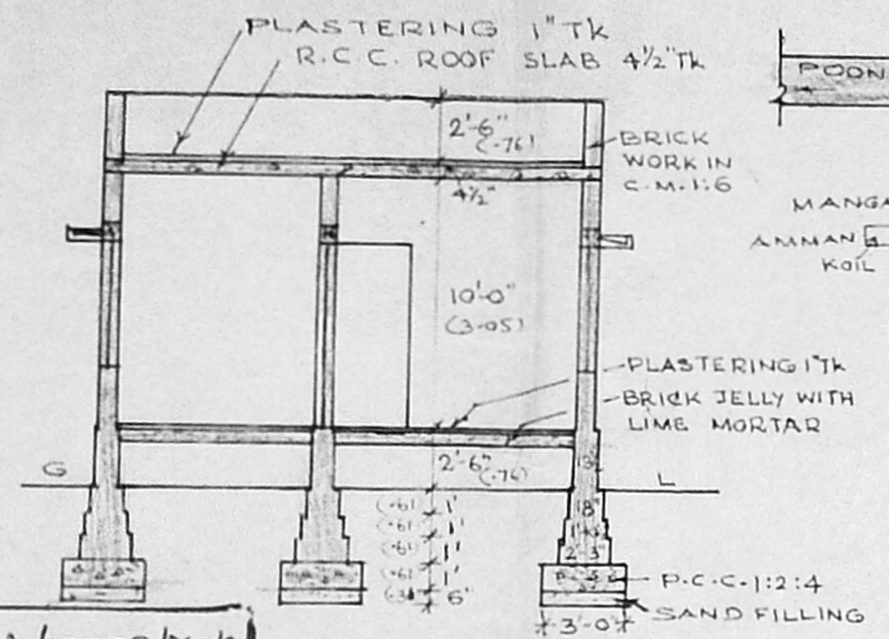


SECTION ON AA

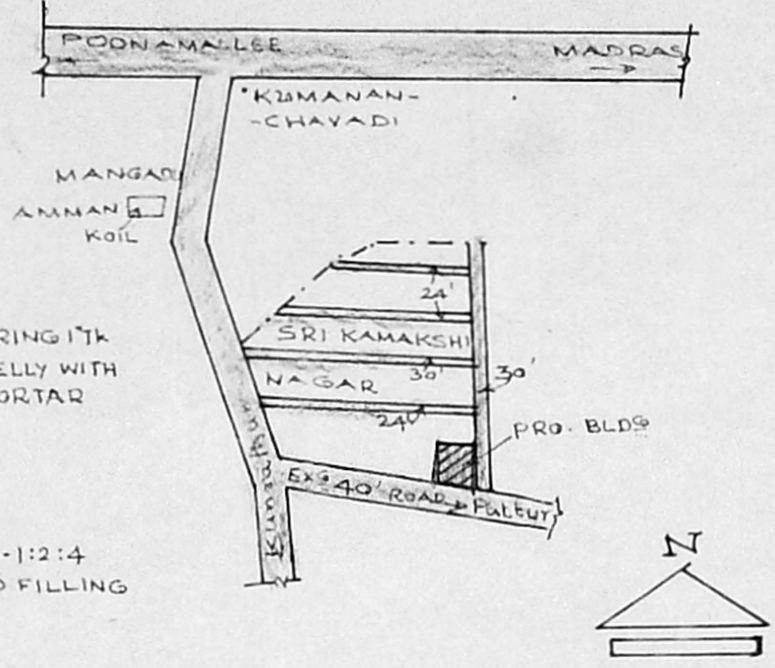


KEY PLAN NOT TO SCALE

Planning Permit No A/15559/362/92  
**APPROVED**  
 SUBJECT TO THE CONDITIONS IN THIS OFFICE LETTER.  
 No A2/28498/92 Lic -453  
*[Signature]*  
 FOR MEMBER SECRETARY  
 MADRAS METROPOLITAN  
 DEVELOPMENT AUTHORITY  
 MADRAS 600008.

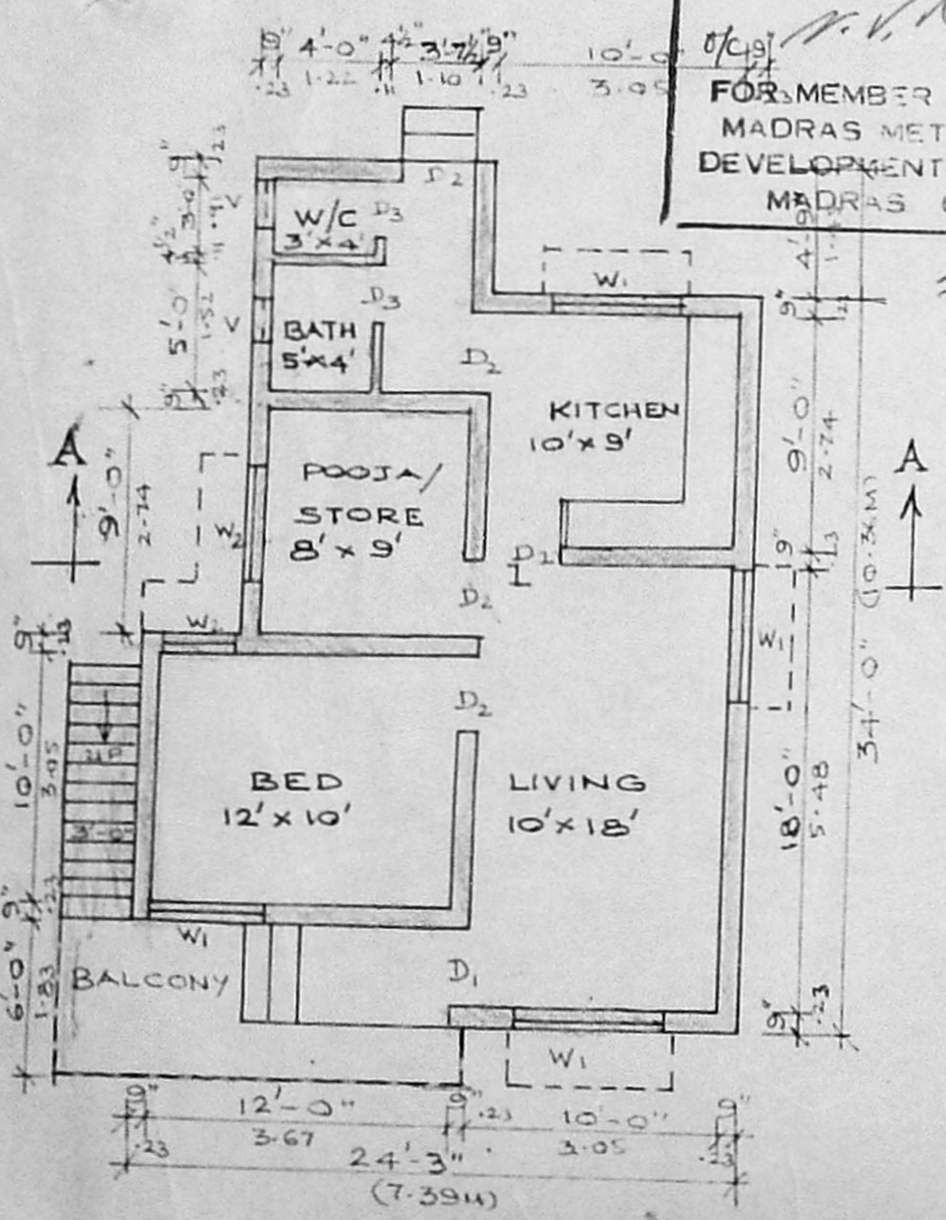


PLAN

SCALE : 1" = 8'-0"

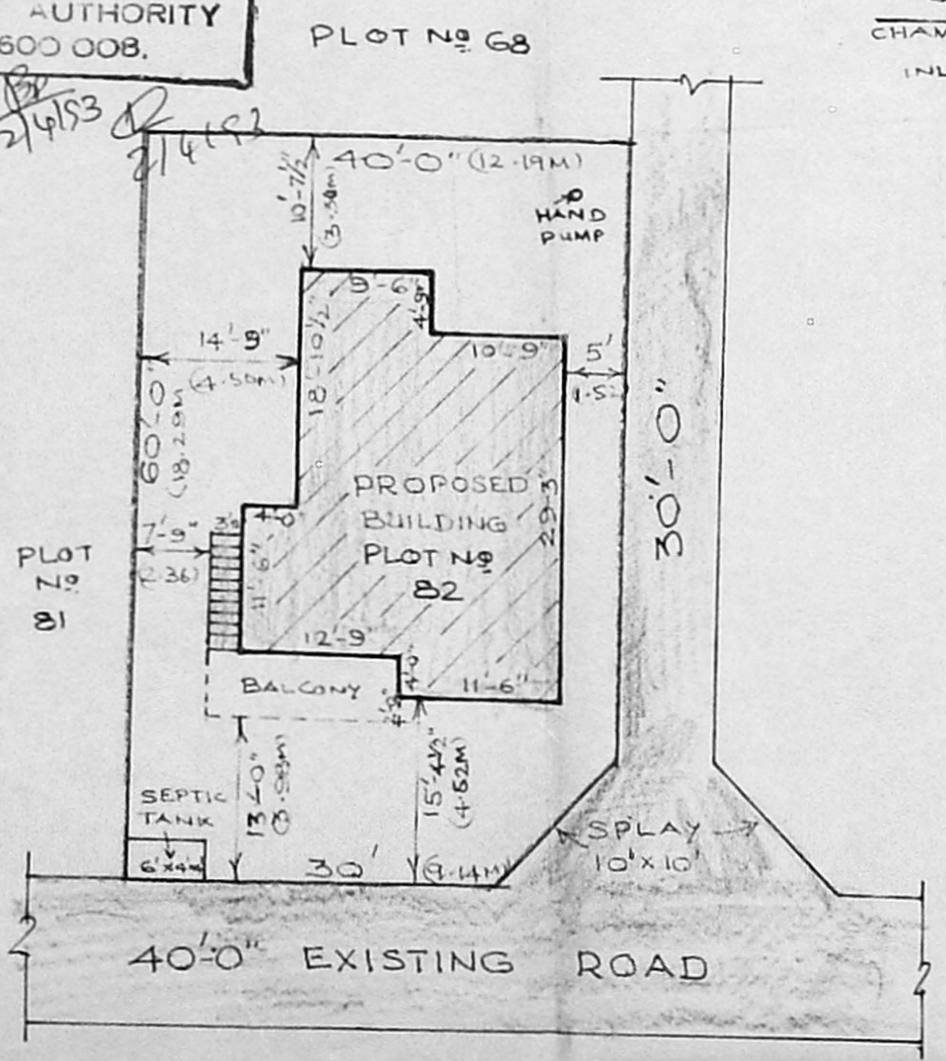


SITE PLAN

SCALE : 1" = 16'-0"

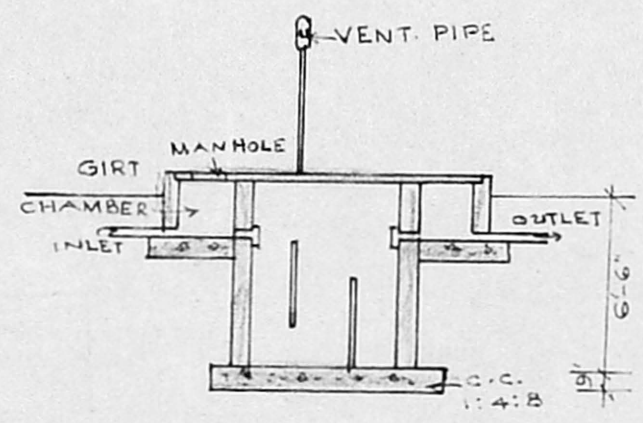

SECTION

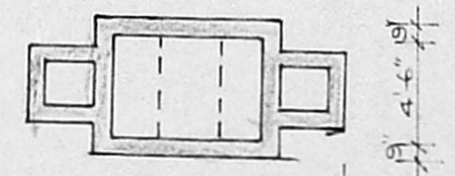

PLAN  
 DETAILS OF SEPTIC TANK