




FRONT ELEVATION

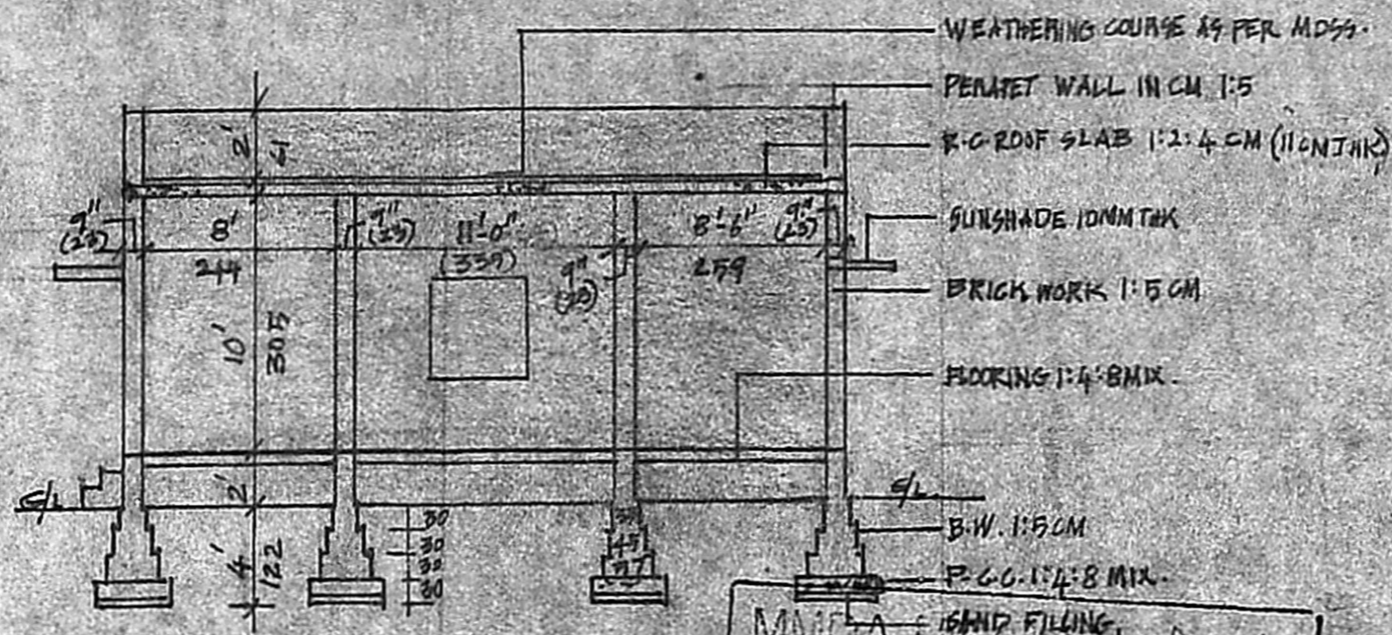


SECTION AT "AB"

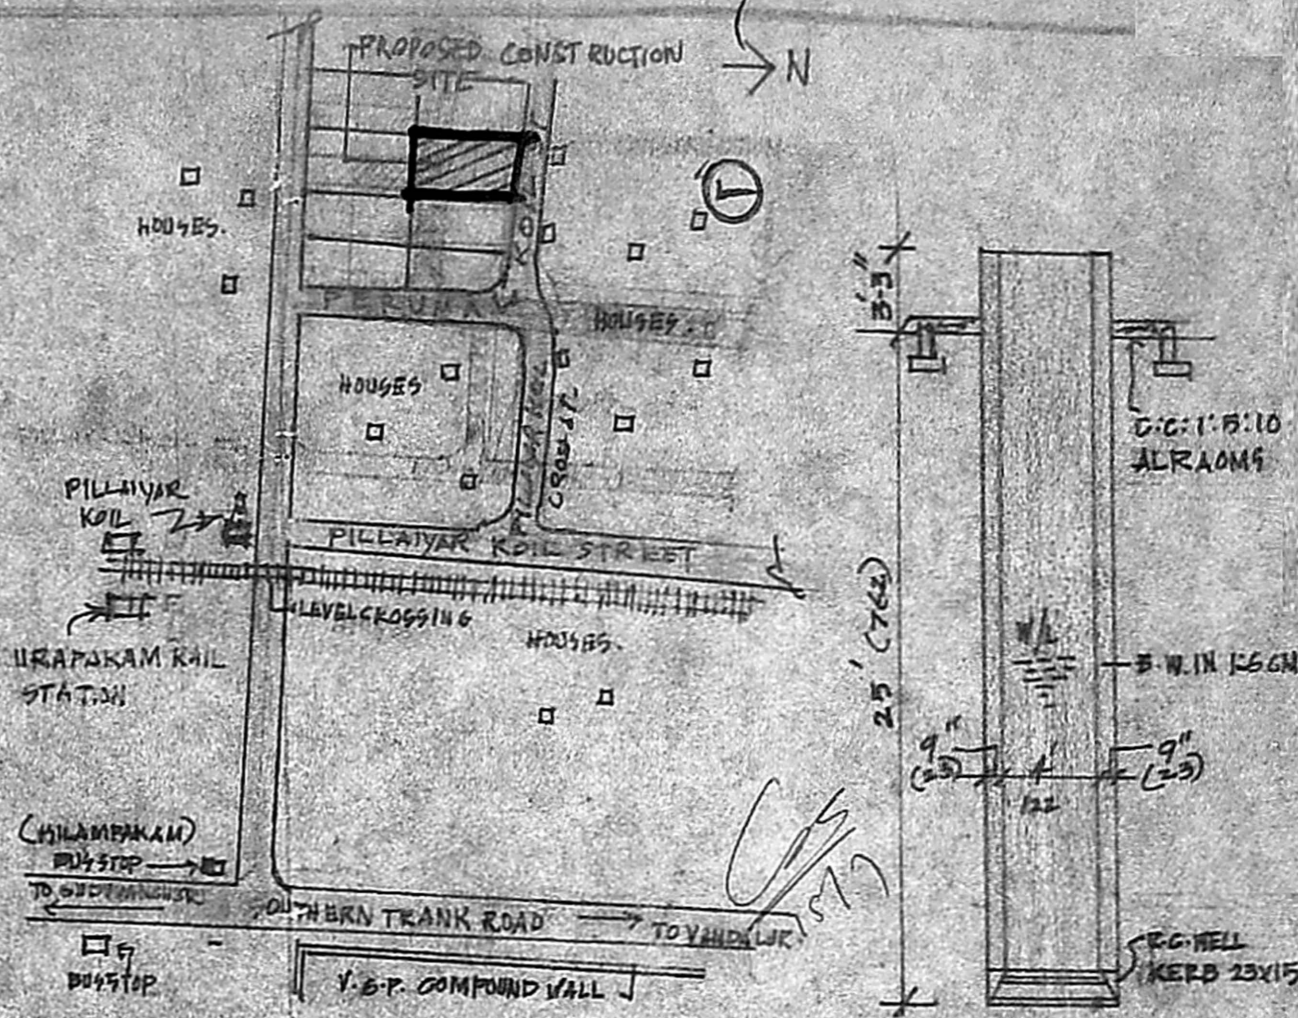


KEY PLAN

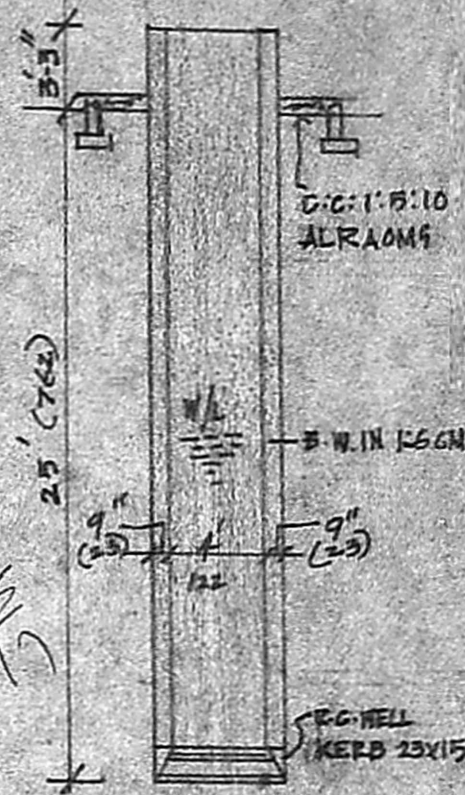


SECTION OF WELL

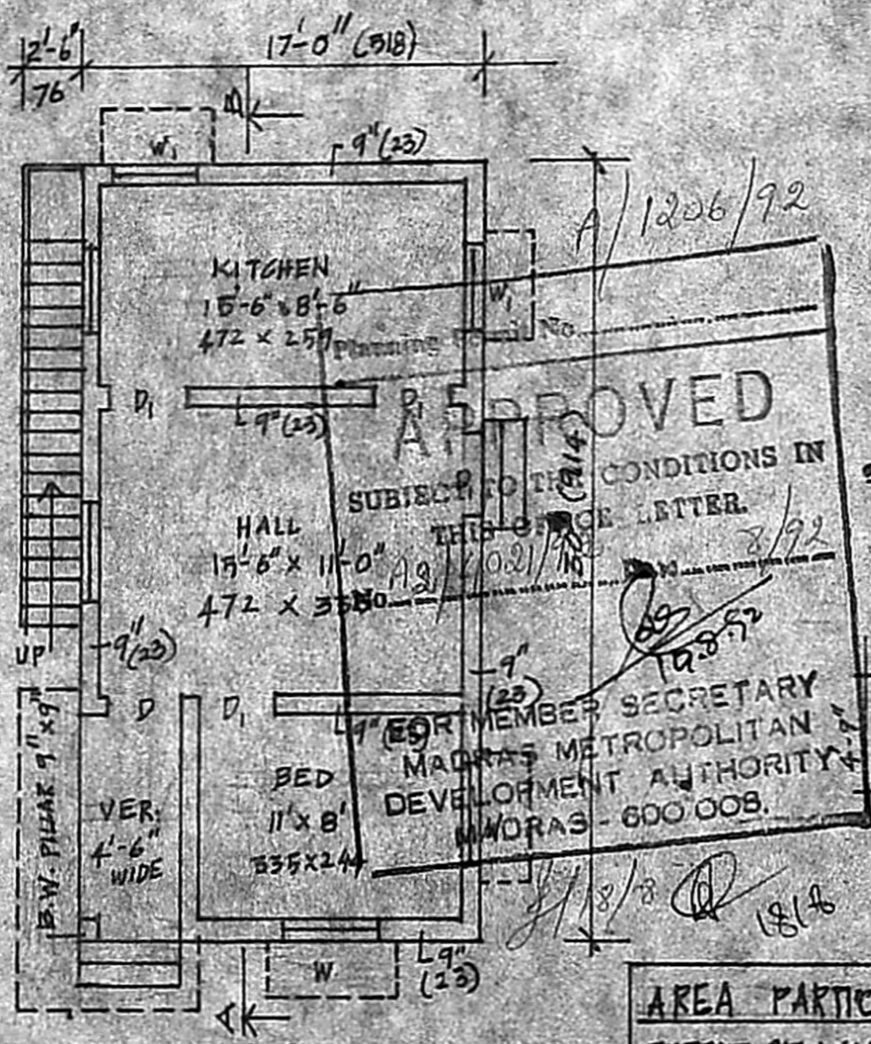


PLAN

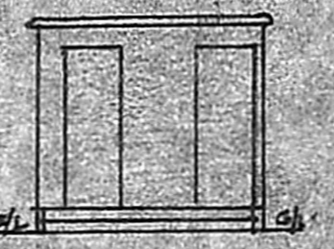


FRONT ELEVATION

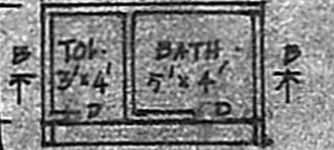

PLAN OF TOI & BATH

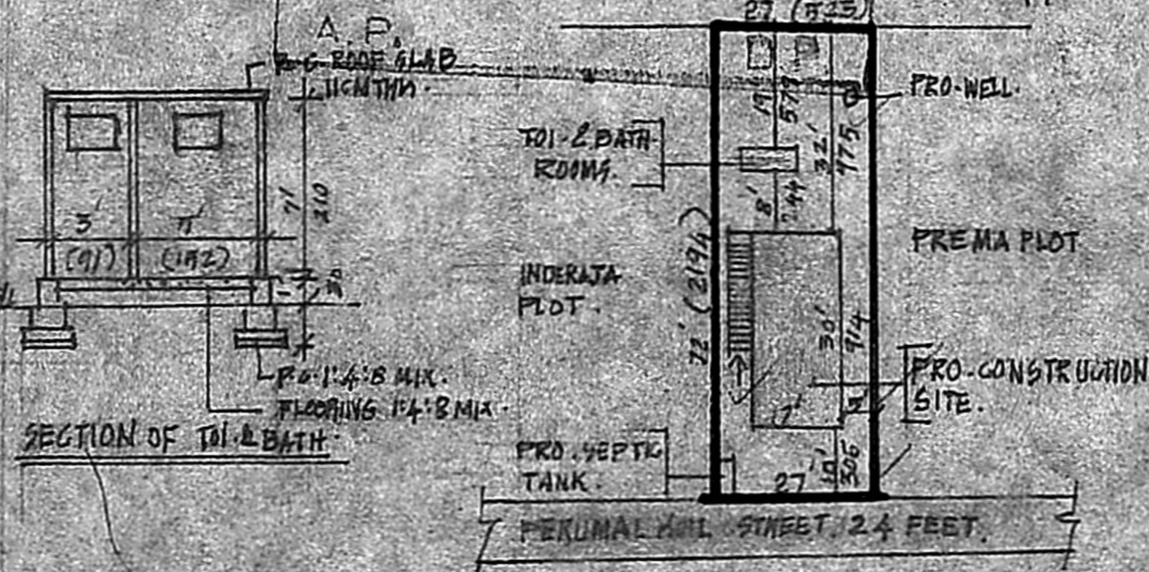


SECTION OF TOI & BATH

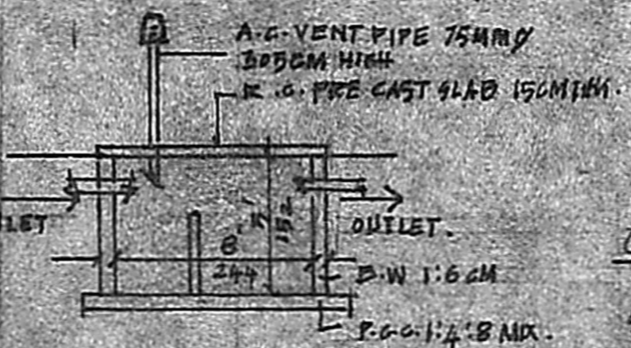

SECTION OF SEPTIC TANK

SITE PLAN
SCALE 1:400

COLOURS INDEX

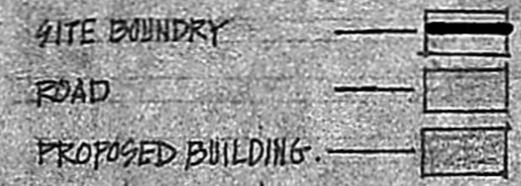

NOTED SCALE:

REFERENCE	CM x CM.
D	DOOR 34 x 197
D ₁	DOOR 91 x 197
D ₂	DOOR 76 x 197
V	VENTILATORS 61 x 45

PLAN OF PROPOSED DOMESTIC BUILDING FOR SRI A.J. CHANDRAN AT PERUMAL KOIL STREET IN S.NO 134A/78 (V.NO 30) OF KILANBAKKAM VILLAGE, CHINGLEPOT TALUK & DISTRICT.

SCALE 1:100

AREA PARTICULARS

EXTENT OF LAND :
1944 sqft. (or) 180.6M²

PLINTH AREA :
810 sqft. (or) 75M²

APPROVED
SUBJECT TO THE CONDITIONS IN THIS ORDER LETTER.
FOR MEMBER SECRETARY
MADRAS METROPOLITAN
DEVELOPMENT AUTHORITY
MADRAS - 600 008.

A.V. Chandraseen
Capt. R. E. DEENATHA Rao
Civil Engineer & Lic. and Surveyor,
33, MIR BAKSHI ALI STREET, MADRAS-14
Phone: 832801
ENGINEER