


PLAN SHOWING THE PROPOSED CONSTRUCTION OF A HOUSE IN S.NO. 686/2A OF MADAMBAKKAM VILLAGE. AT P.NO. 49. SRI RAM NAGAR. 1ST CROSS ROAD. MADAMBAKKAM TOWN PANCHAYAT LIMITS. SCALE 1:100 & 200

APPP. BUILD. P.NO. A/283/91
L.N. P. DE. A/ 9882/91
P.N. 50 P. 292/91

REFERENCE

P. DOOR	100 x 213
P1. DOOR	91 x 183
DR. DOOR	75 x 183
W. WINDOW	91 x 135
WI. WINDOW	135 x 135
V. VENT.	91 x 61

COLOUR INDEX

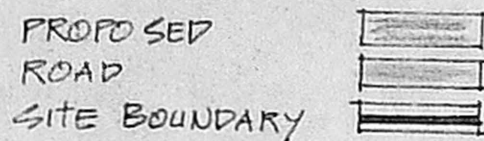


PROPOSED ROAD
SITE BOUNDARY
PLOT AREA - 2544 SQ. FT. 236 SQ. MT.
PRO. PUNCT - 294 SQ. FT. 24 SQ. MT.
OPEN SPACE - 1250 SQ. FT. 162 SQ. MT.
FSI - 0.81 COVERAGE A/3454/92
Planning Permit No. A2/4235/92

STAIR CASE DETAILS:-


WIDTH	25 CMS
RAISE	12 CMS
TREAD	23 CMS

MMDA (A)/PP No. 1/5 N°
C.N. A2/4235/92...686/2A
Asst. ...
Boundary ...
PART I 16/13
WEATHERING COURSE II 10/19
R.C.C. 1:0:4 MIX ROOF SLAB
PARAPET WALL 2" THK


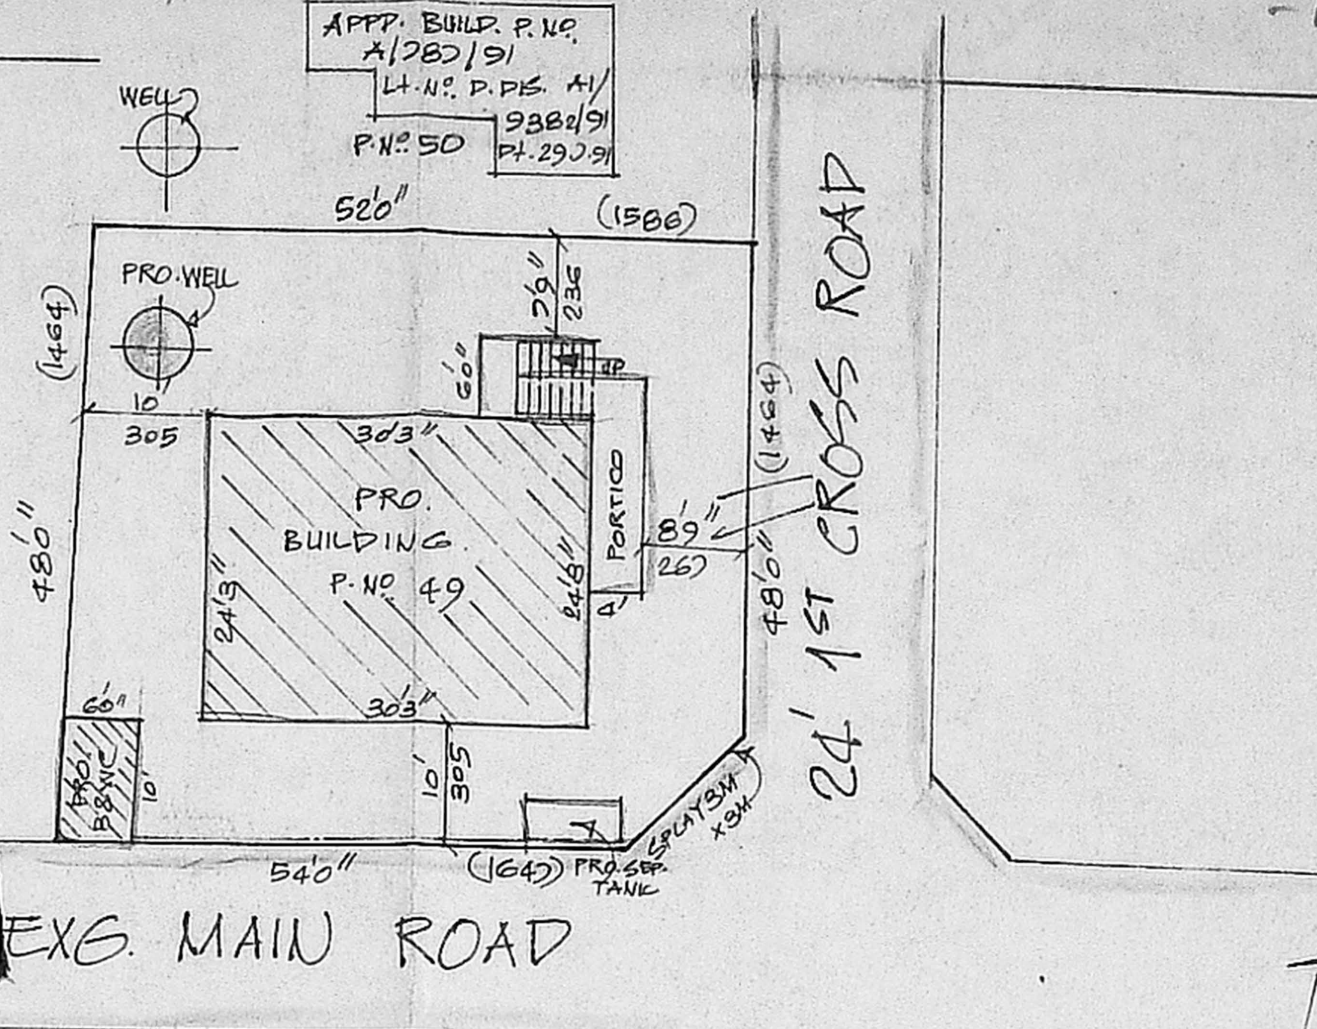


APPROVED
SUBJECT TO THE CONDITIONS IN THIS OFFICE LETTER.
NO. A2/4235/92 Date: - 5-92
FOR MEMBER SECRETARY
MADRAS METROPOLITAN DEVELOPMENT AUTHORITY
MADRAS - 600 008.



FRONT ELEVATION

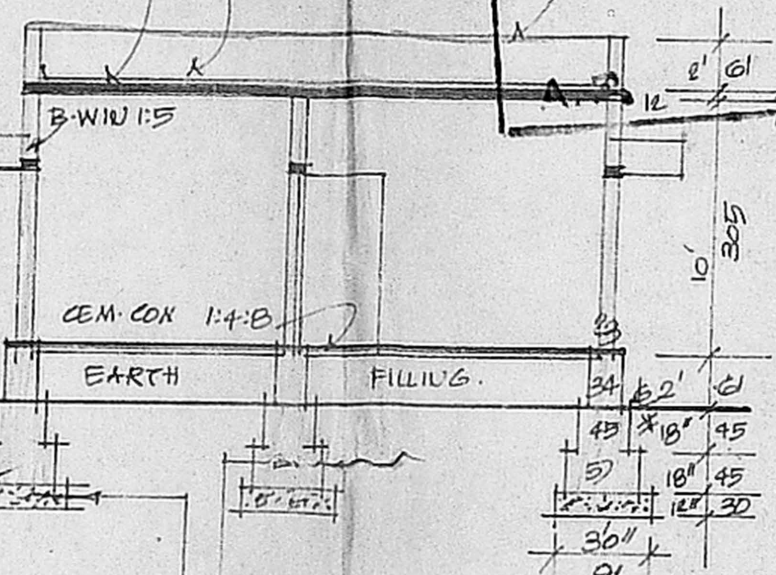

SECTION ON 'AA'

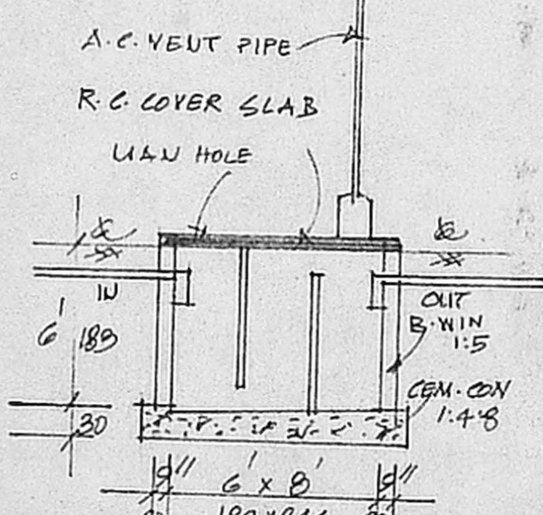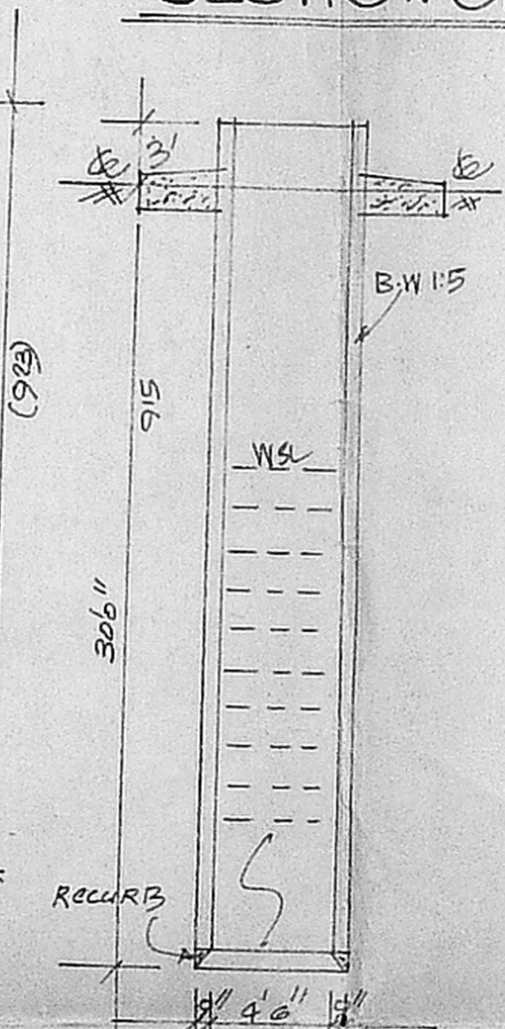


SEC. OF SEPT. TANK.

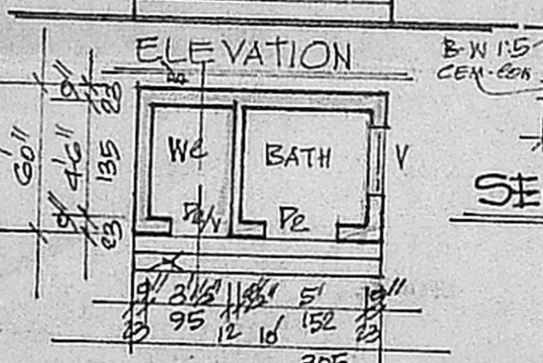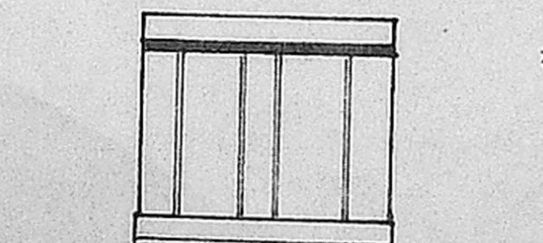


SEC. ON 'AB'

SITE PLAN
SCALE 1:200.

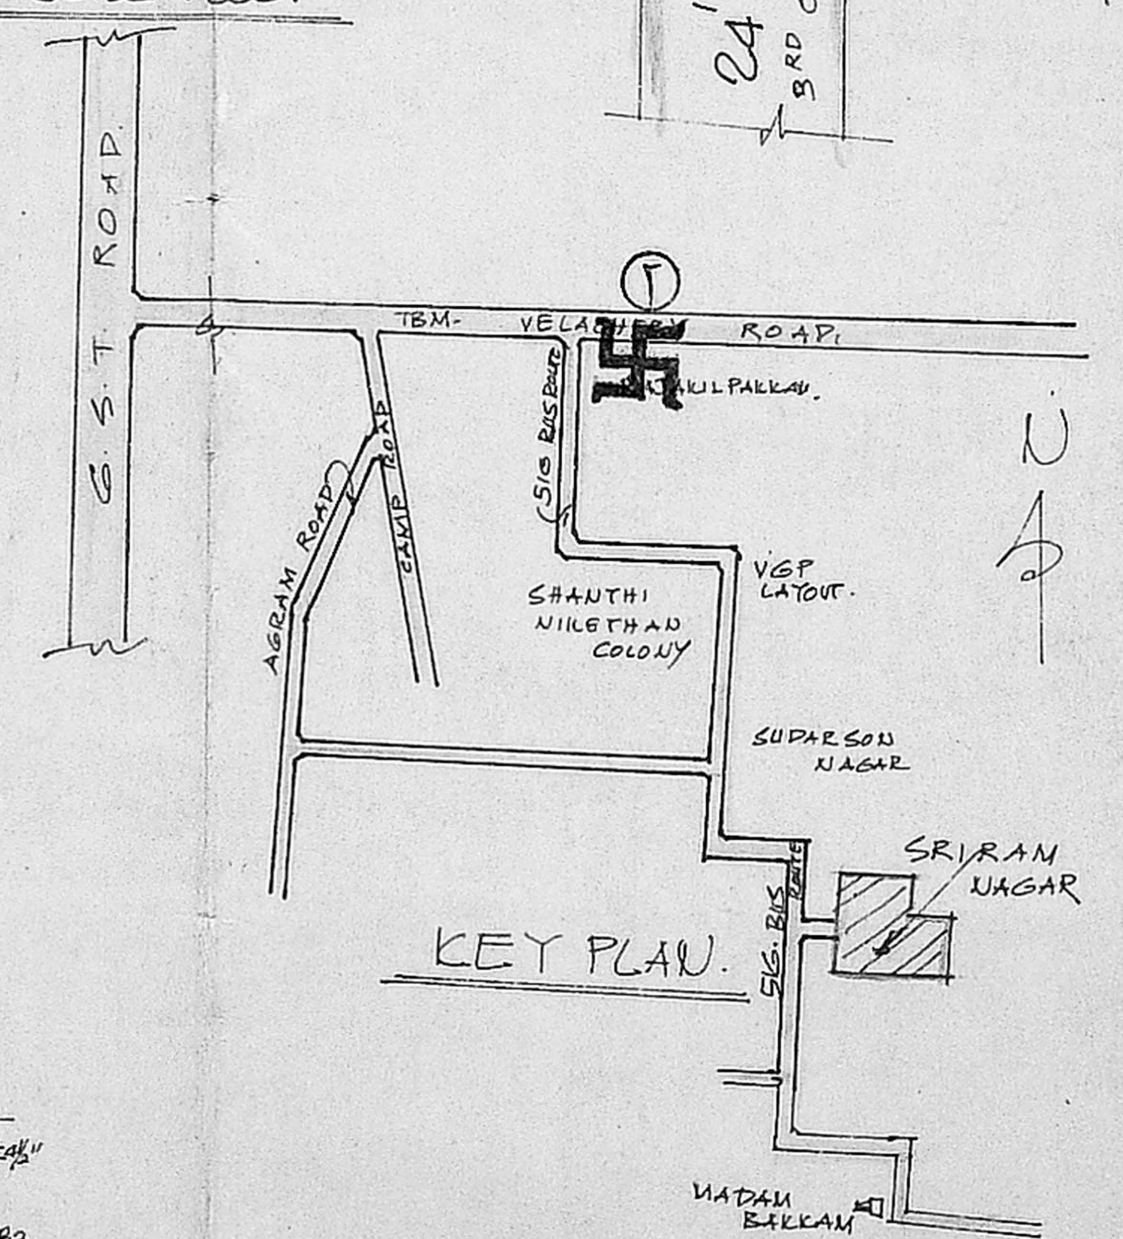

KEY PLAN.

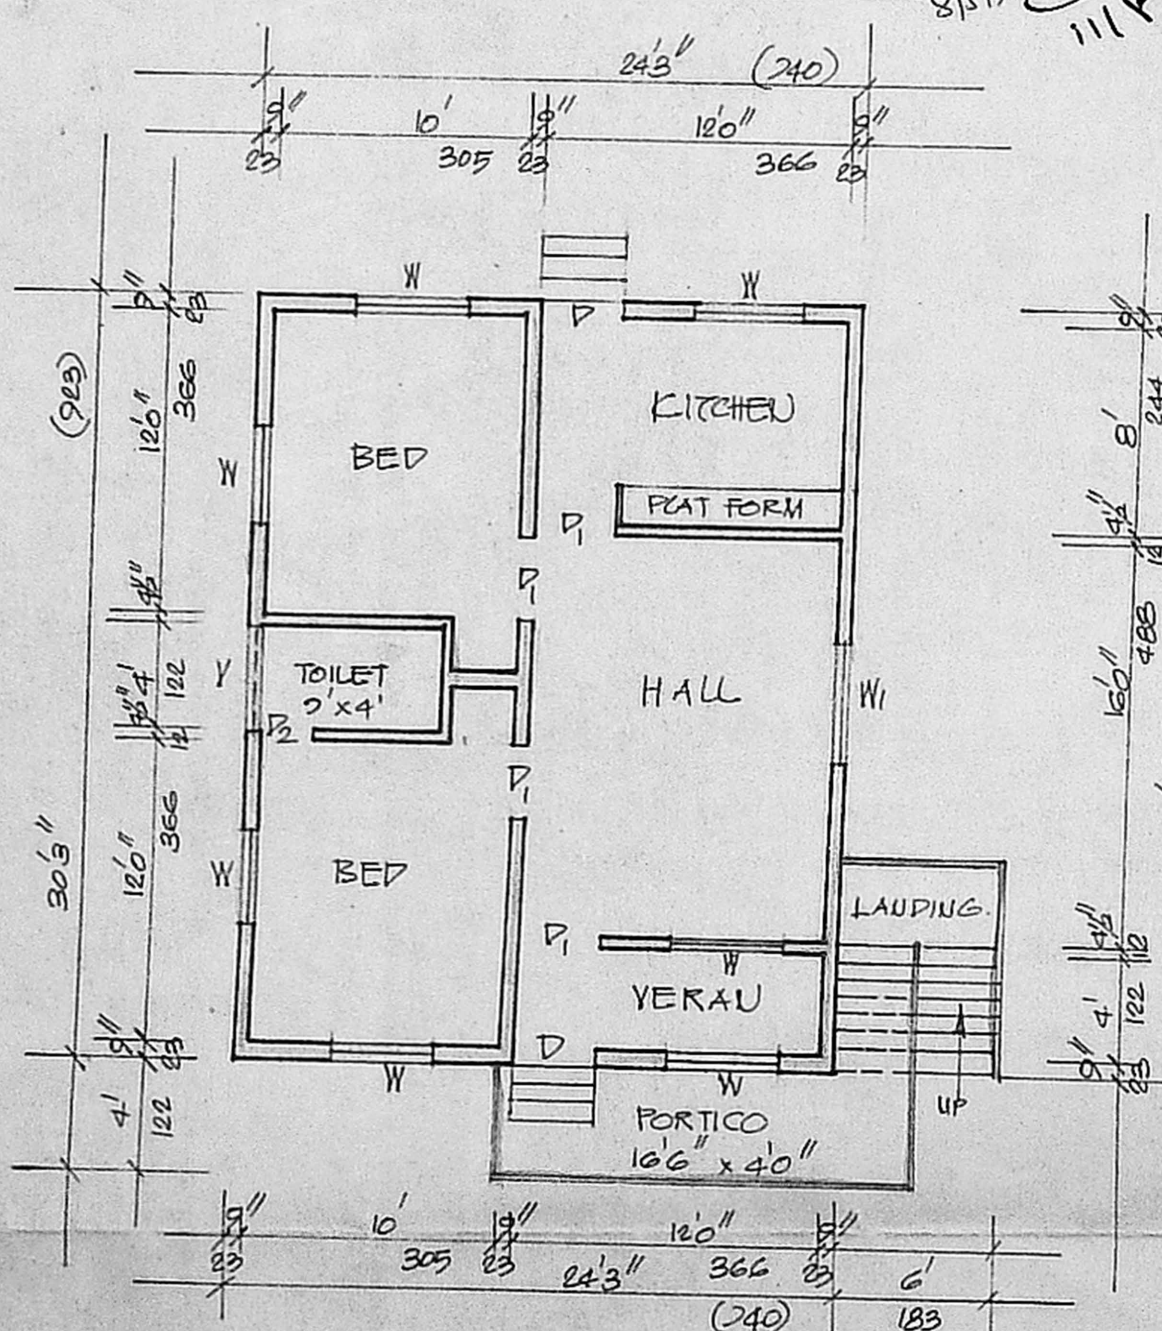

PLAN.

K. Krishnarajan, L.C.E.
Consulting Engineer
Licensed Surveyor
MADRAS CORPORATION
TAMBARA MUNICIPAL
LICENSE No. 486 (1100)
Bhacavan Avenue, K.
POST TAMBARA M.T.

S. S. Sambasiva
OWNER

NEO TECNIC'S 25/12/91