

PLAN SHOWING THE PROPOSED CONSTRUCTION OF RESIDENTIAL BUILDING IN S.No: 390/1  
 SCHOOL SECOND street PLOT NO: 1B THANDURAI VILLAGE, PATTABIRAM. AVADI TOWNSHIP LIMIT. SCALE 1:100.  
 PATTABIRAM CHATRAM  
 OWNER: THIRU. G. EKANATHAN.

Planning Permit No. A 438/92


**APPROVED**

SUBJECT TO THE CONDITIONS IN PARAPET WALL & SHT. THIS IS THE LETTER.


No. A2 10708/92 Date 5/92

R.C.C. 2.4 2 1/2 TH.  
 R.C.C. SUN SHADE  
 FOR MEMBER SECRETARY  
 MADRAS METROPOLITAN  
 DEVELOPMENT AUTHORITY  
 MADRAS - 600 008.


B.W. IN  
 PLINTE BEARD  
 C.C. 1.4.8.  
 SAND FILLING

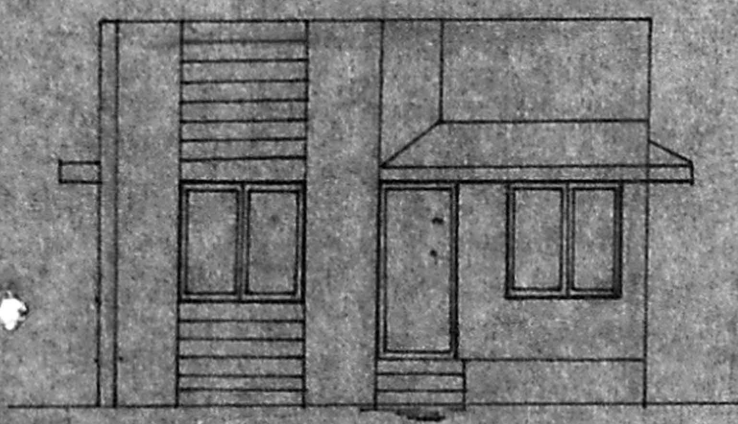

FRONT ELEVATION

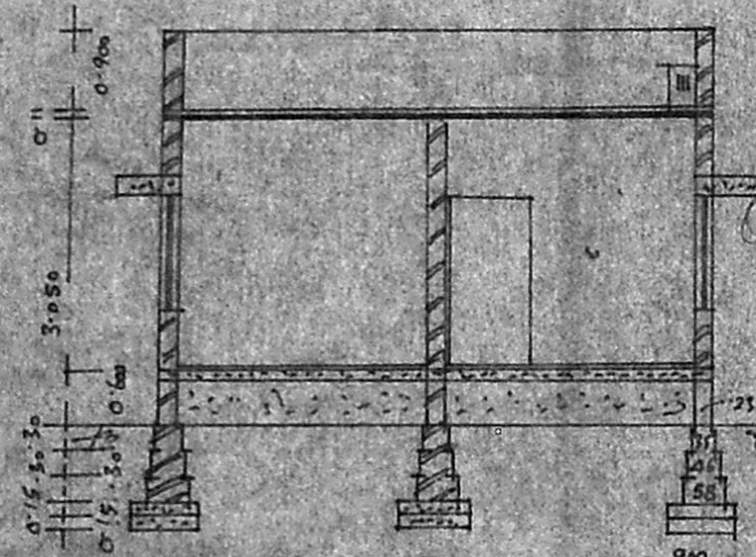


SECTION ON AB

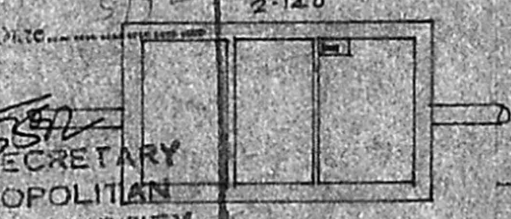


SECTION OF S.T.




SECTION OF WELL

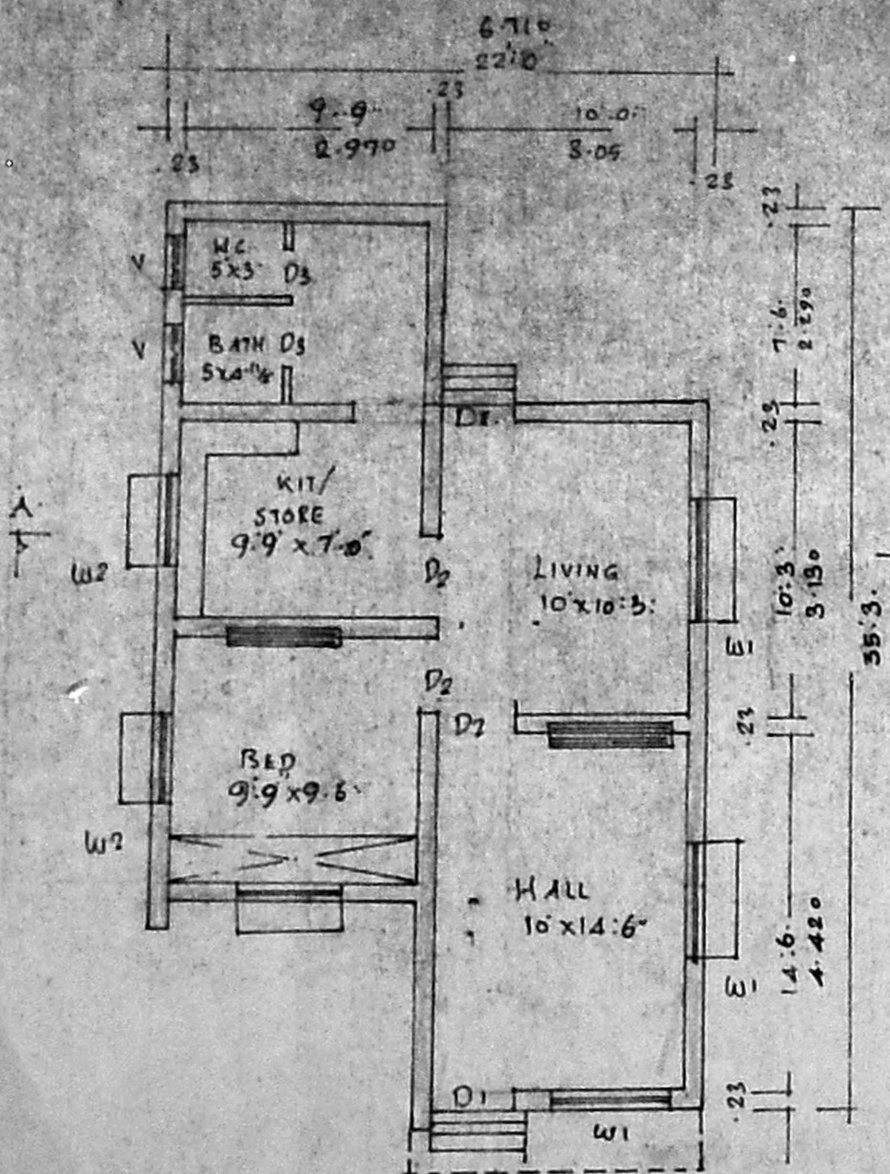


PLAN

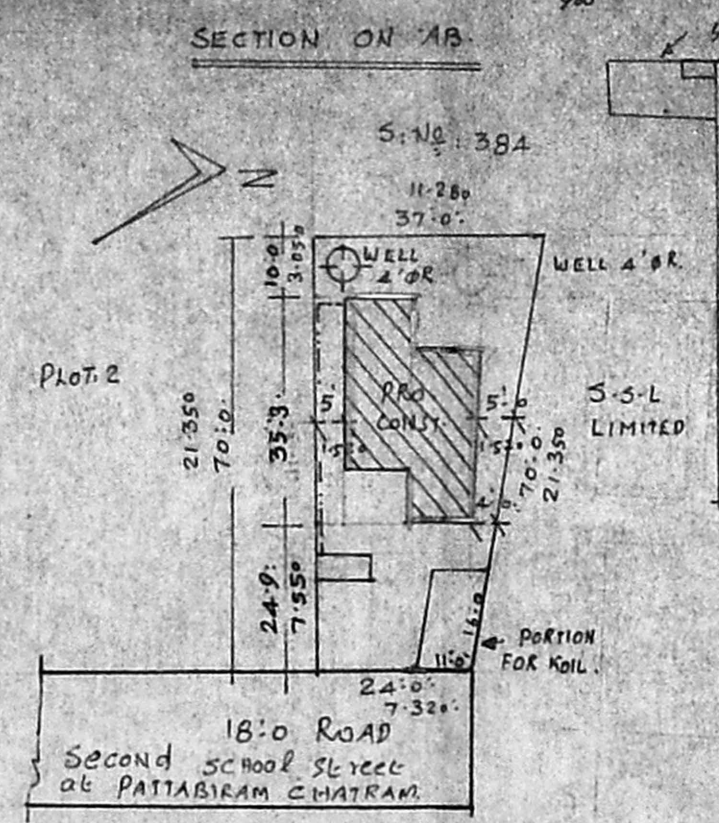

SITE PLAN  
SCALE 1:100

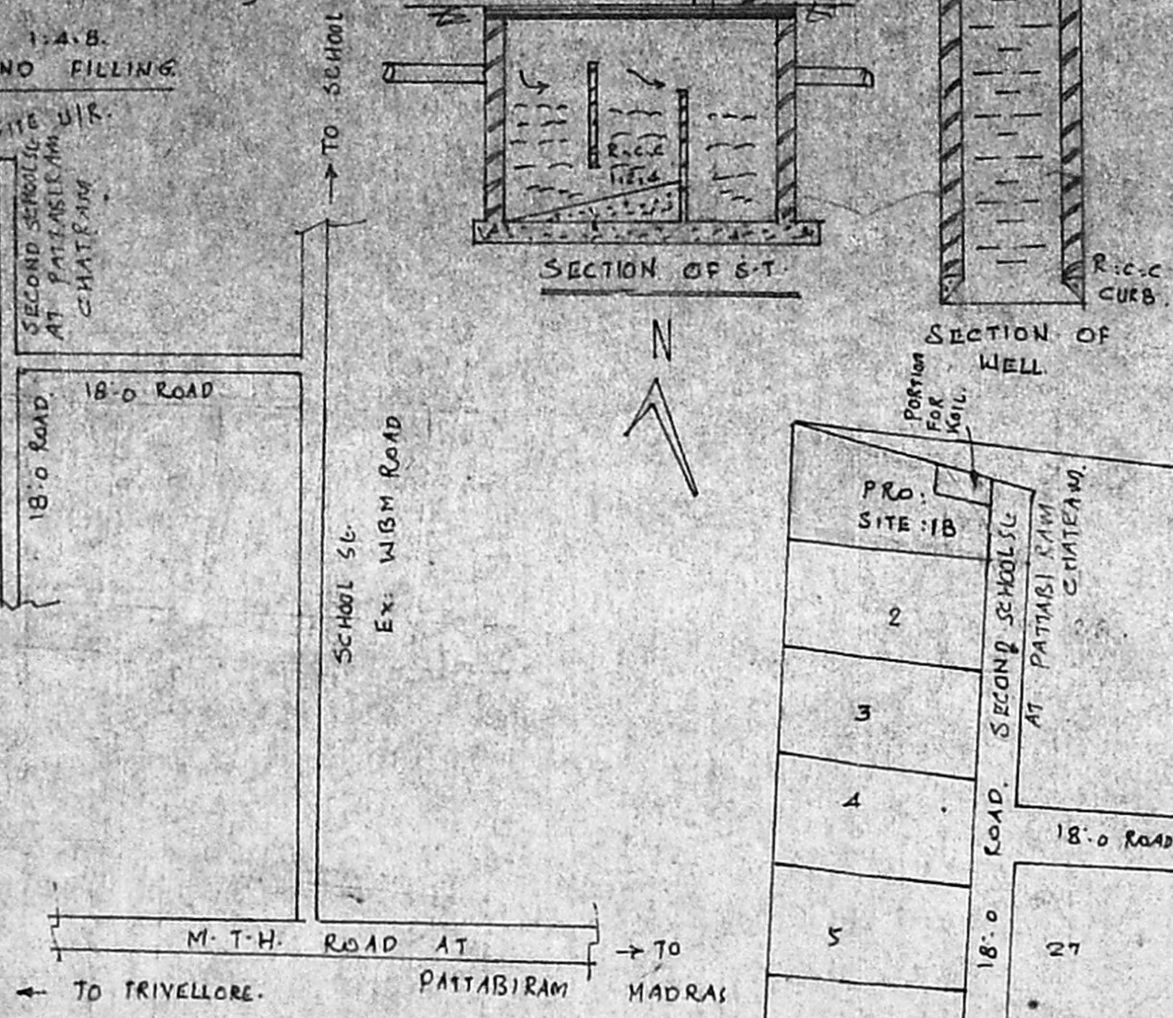

KEY PLAN  
NOT TO SCALE

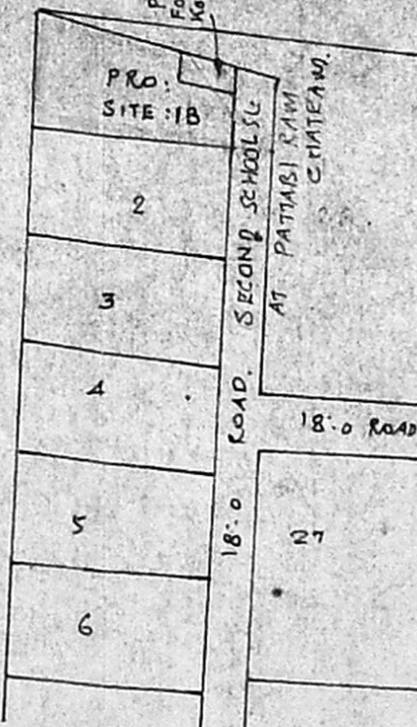

KEY PLAN  
NOT TO SCALE

**BRIEF SPECIFICATIONS**

FOUNDATION	c.c. 1.4.8 150mm OVER SAND FILLING
SUPER STRUCTURE	BRICK WORK IN C.M. 1:6
ROOF	R.C.C. 1:2.4 4 1/2 TH WITH WEATHERING COURSE ON TOP
FLOORING	C.C. 1.4.8 100mm TH OVER HARD CORE
PLASTERING	C.M. 1:4 12mm TH FOR WALLS
JOINERIES	FIRST CLASS HARD WOOD

**SCHEDULE OF JOINERIES**

DOOR	C.W. PANELLED D1: 1000 X 2000
DOOR	D2: 900 X 2000
DOOR	D3: 750 X 2000
WINDOW	W1: 1500 X 1370
WINDOW	W2: 900 X 1370
VENTILATOR	V: 900 X 600

**AREA STATEMENT:**  
 AREA OF SITE: 1959.00 SFT OR 182.200 M<sup>2</sup>  
 AREA OF CONST: 594.20 SFT OR 55.200 M<sup>2</sup>  
 COVERAGE: 33% F.S.I. 0.330

**LEGEND:**  
 BOUNDARY SHOWN: ———  
 PRO: CONST SHOWN: ———

A. PERIASAMY D. O. S.  
 LICENSED SURVEYOR  
 CONSULTING ENGINEER  
 AVADI TOWNSHIP  
 SURVEYOR.  
 LICENSE NO. 45-050-064

G. Ekanathan  
 OWNER