

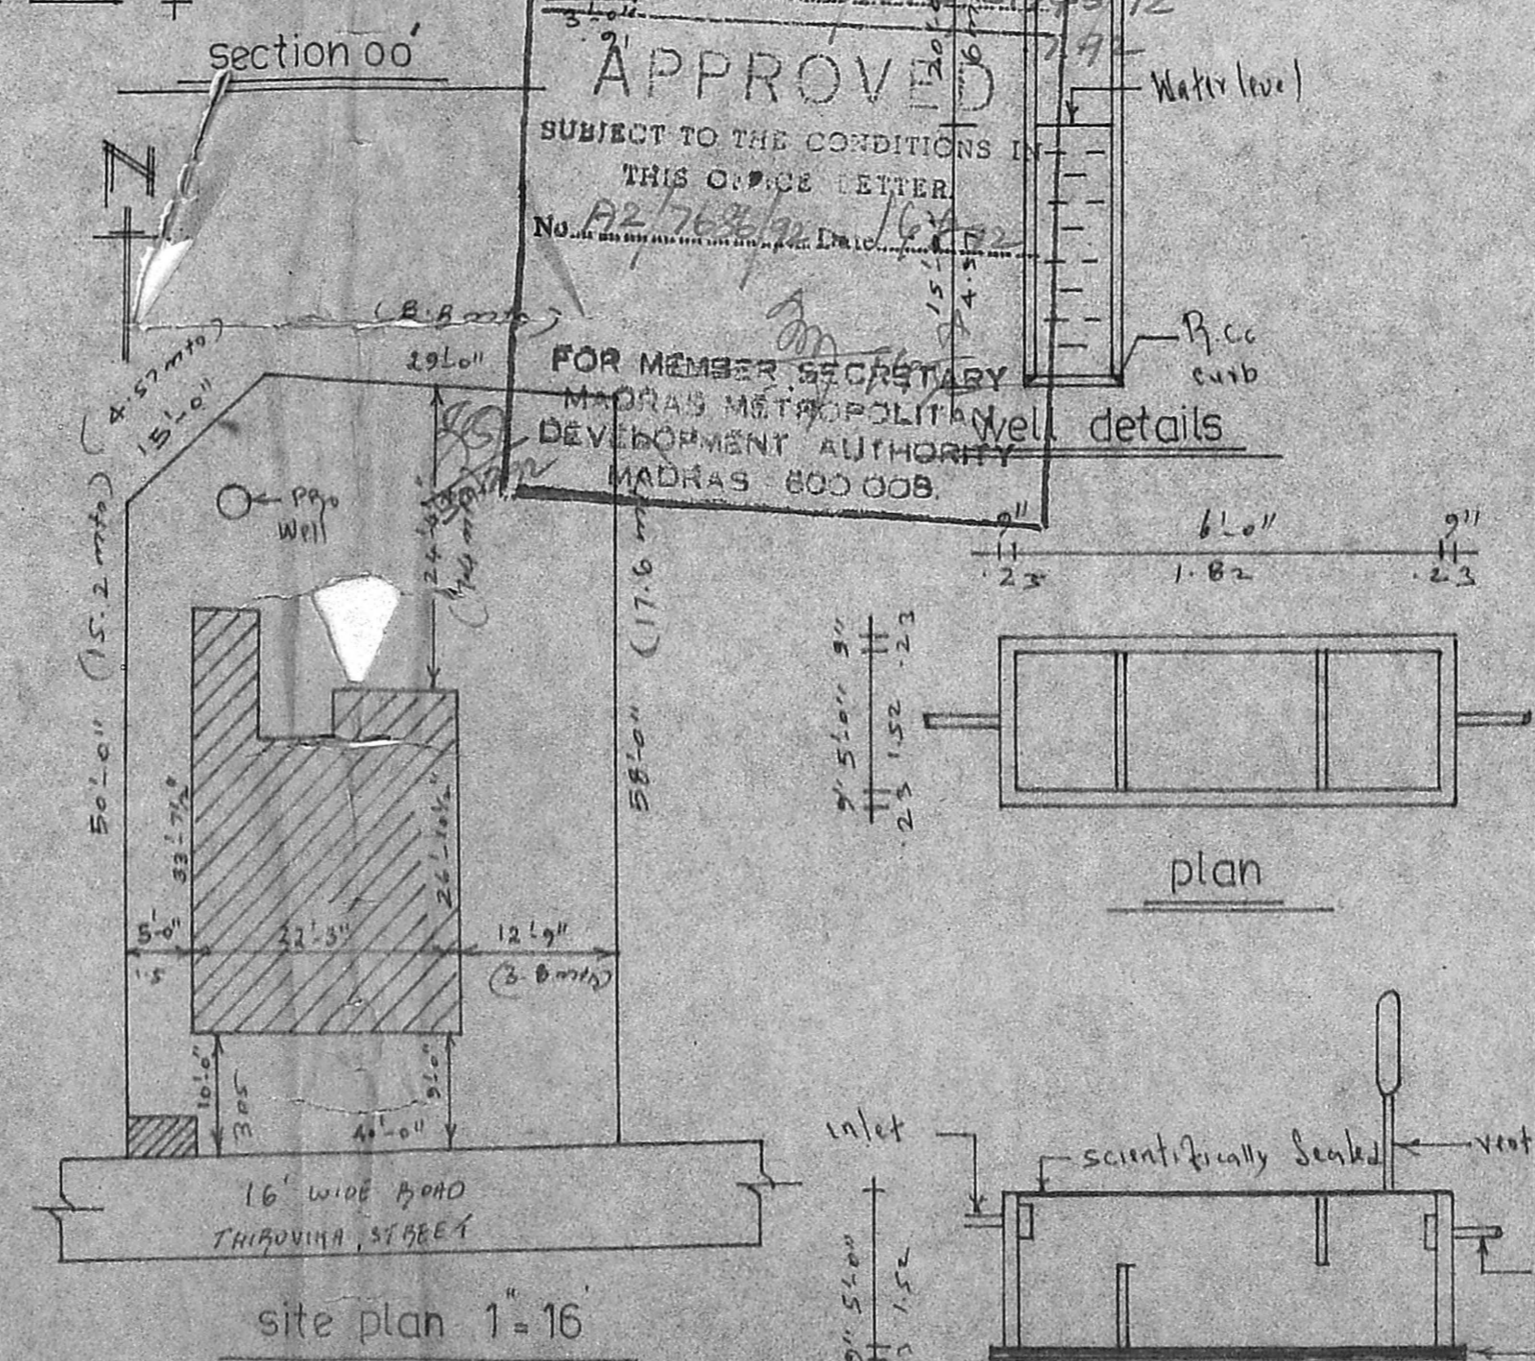
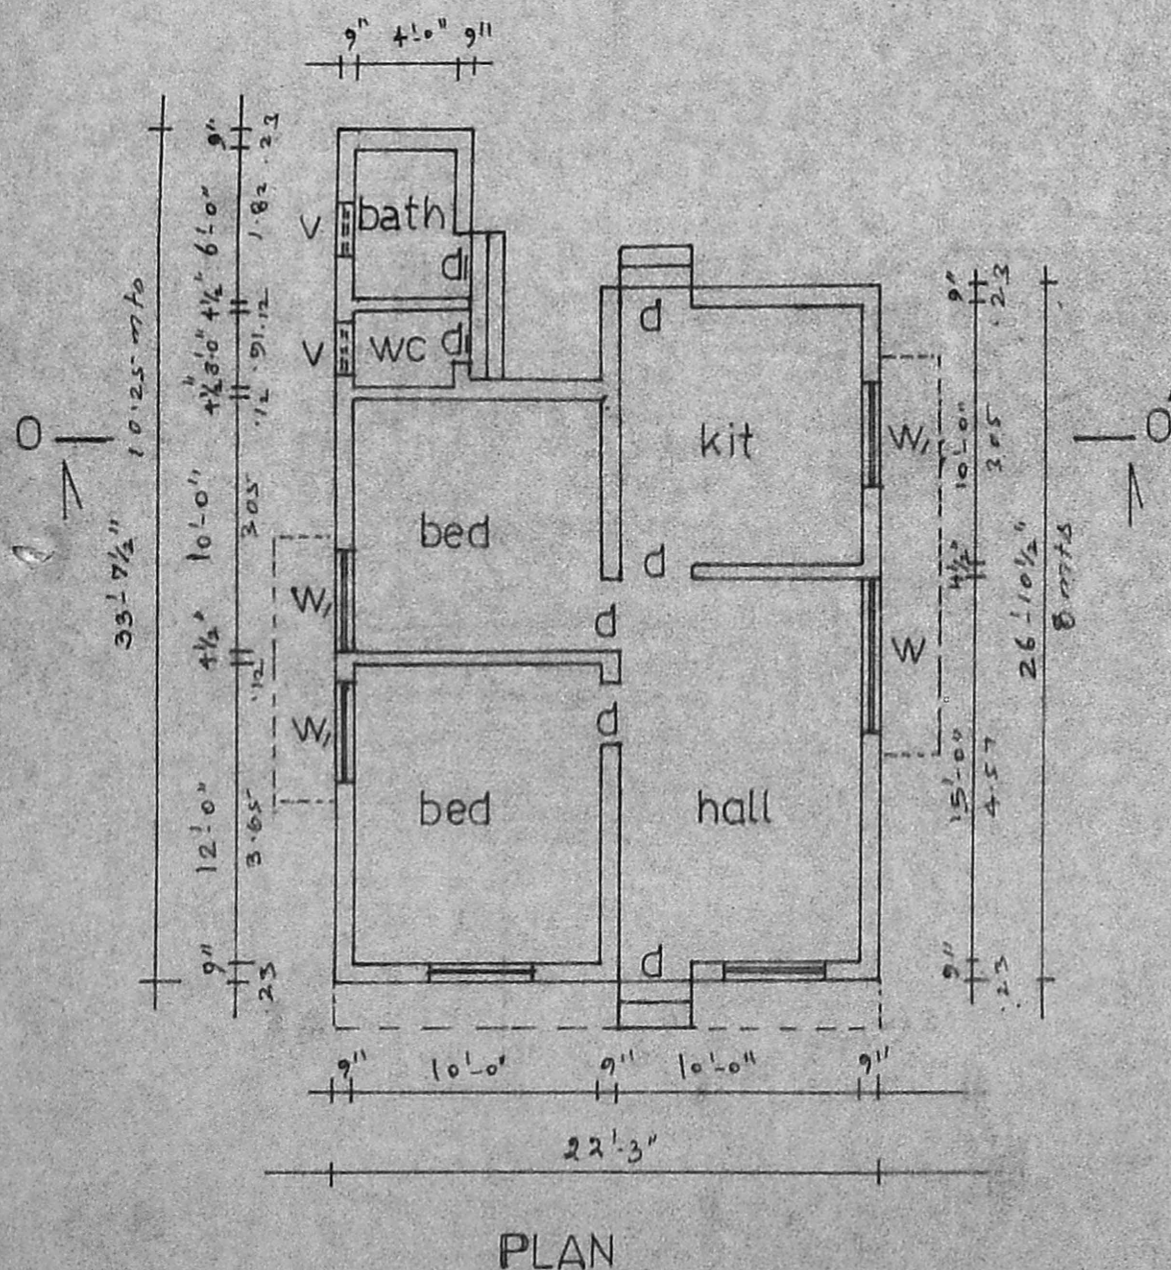
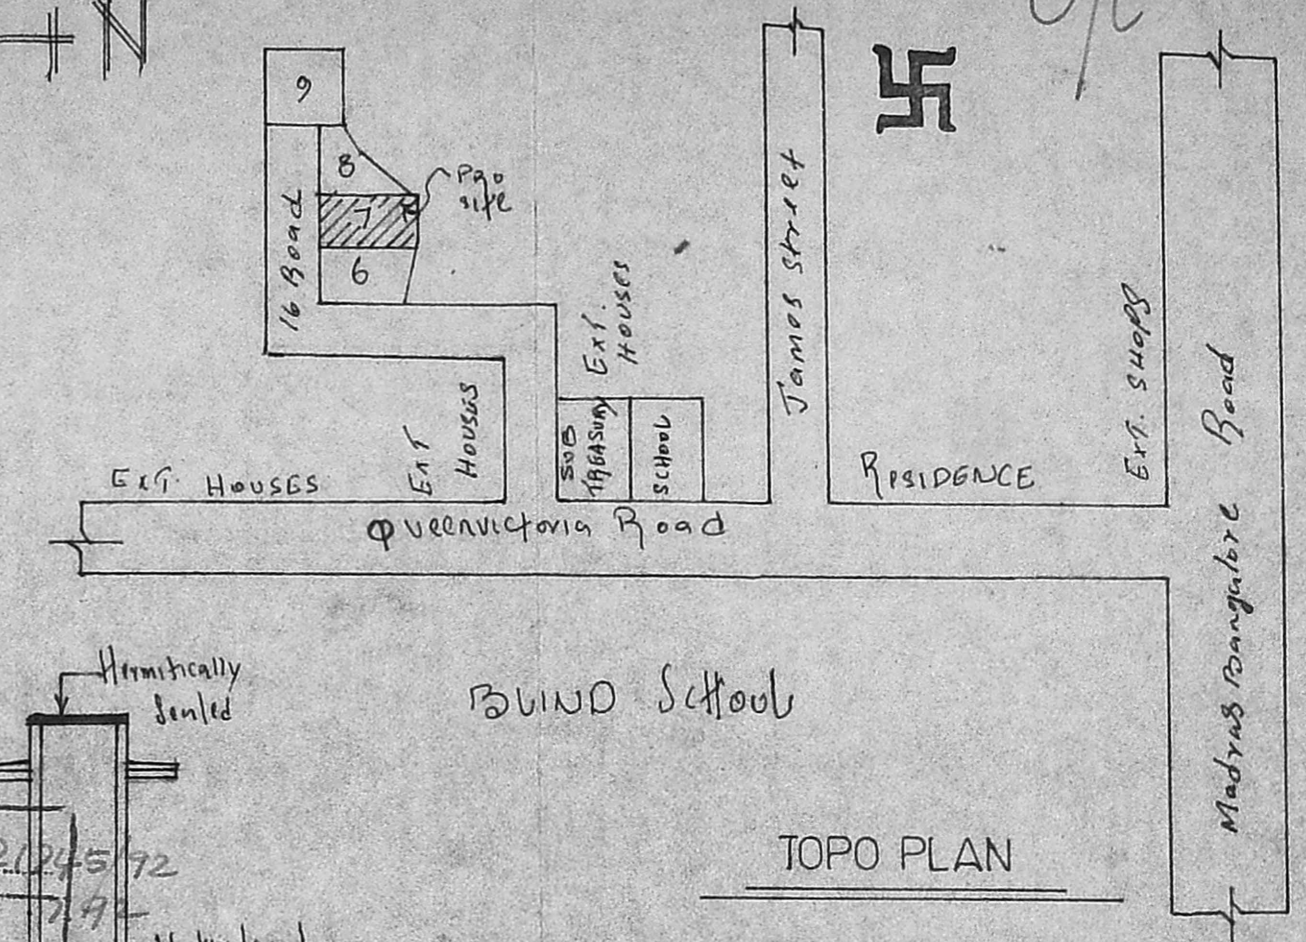
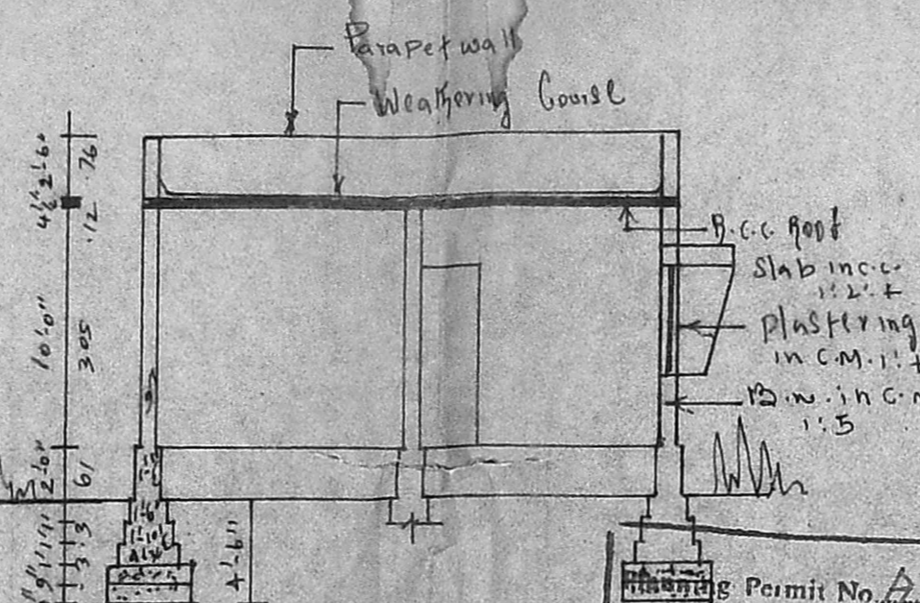
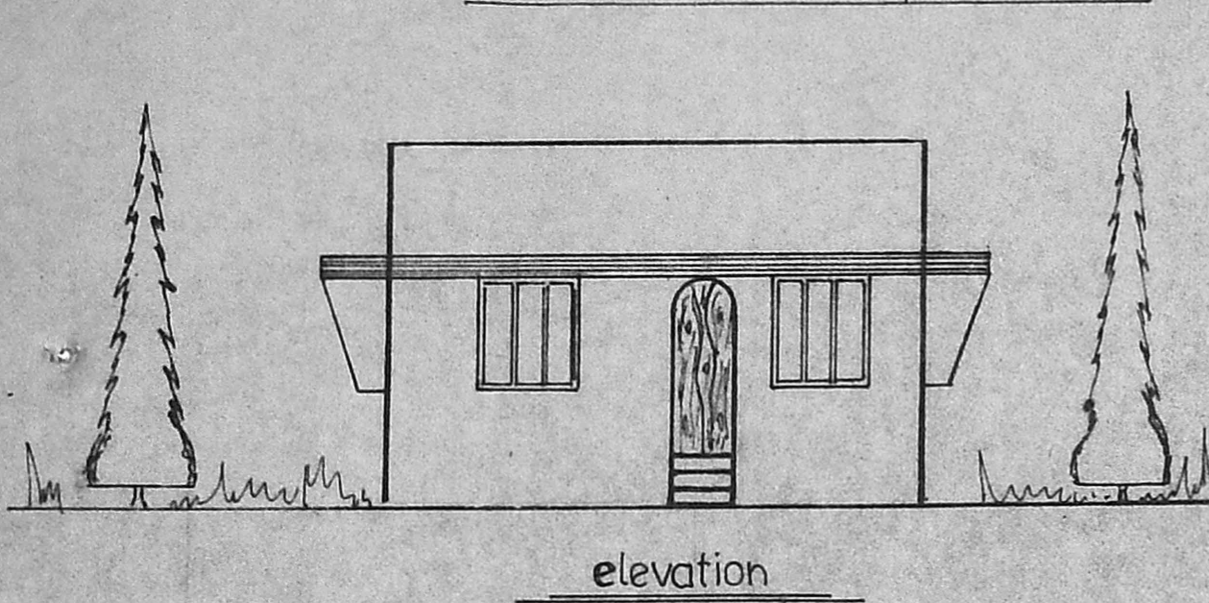


PLAN SHOWING THE PROPOSED CONSTRUCTION AT PLOT NO 7
 IN S.NO 570/2 PERIYAR NAGAR POONAMALLEE MS 56
 PATTA S:NO 570/2A1C

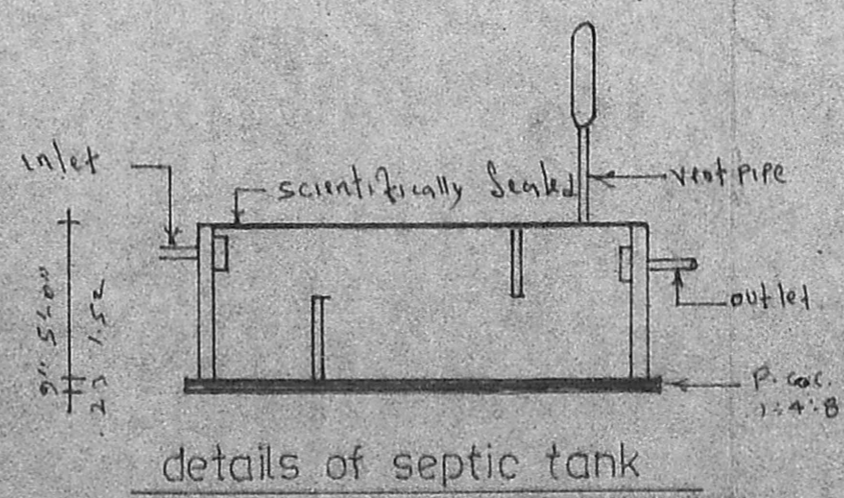

Planning Permit No. A/1078/2/245/72
APPROVED
 SUBJECT TO THE CONDITIONS IN
 THIS OFFICE LETTER
 No. A2/7636/2/16/202
 FOR MEMBER SECRETARY
 MADRAS METROPOLITAN
 DEVELOPMENT AUTHORITY
 MADRAS 600 008

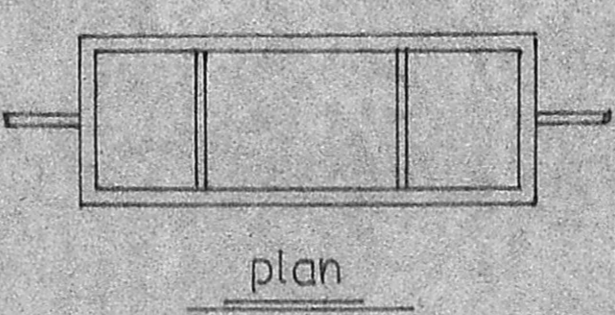

Area Details

Plot	2614 SFT (OR)	243 m ²
Plinth	607 SFT (OR)	56 m ²

REFERENCE

DOOR D	3'-0" x 7'-0"
DOOR D ₁	2'-6" x 7'-0"
WINDOW W	6'-0" x 4'-6"
WINDOW W ₁	4'-0" x 4'-6"
VENTILATOR V	2'-0" x 1'-6"

OWNER **Pravinadhan**
T. Anand
 J. Augustian Dikruway ras
 LICENSED SURVEYOR,
 POONAMALLEE TOWN PANCHAYAT,
 App. R. C. No. 25/21,
 No. 60, Queen Victoria Road
 POONAMALLEE, MADRAS-600 036

Drawn: Surveyor