

PLAN SHOWING THE PROPOSED
CONSTRUCTION OF BUILDING IN S. NO 124/2c
P. NO 2, PALAYAKKAM VILLAGE, SAIDAPET
TALUK, CHENGAI- M.G.R. DISTRICT.


SCALE : 1" = 8'-0"

Planning Permit No. A/1012/92

APPROVED
SUBJECT TO THE CONDITIONS IN
THIS OFFICE LETTER.

No. A2/8593/92 Date: 7-52


FOR MEMBER SECRETARY
MADRAS METROPOLITAN
DEVELOPMENT AUTHORITY
MADRAS 600 008.

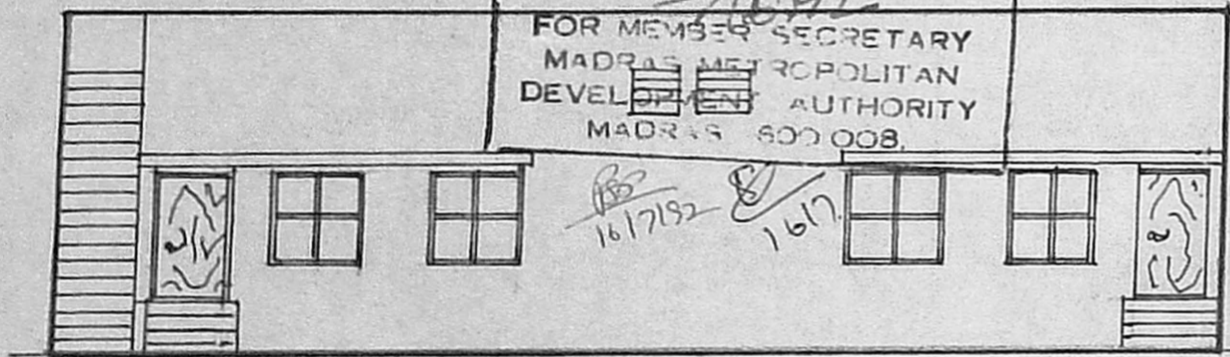


ELEVATION

SCHEDULE OF JOINERIES.

D	DOOR	3'-3" x 7'-0"
D1	-DO-	3'-0" x 7'-0"
D2	-DO-	2'-6" x 7'-0"
W	WINDOW	4'-0" x 4'-6"
W1	-DO-	3'-0" x 4'-6"
V	VENTILATOR	2'-0" x 2'-0"

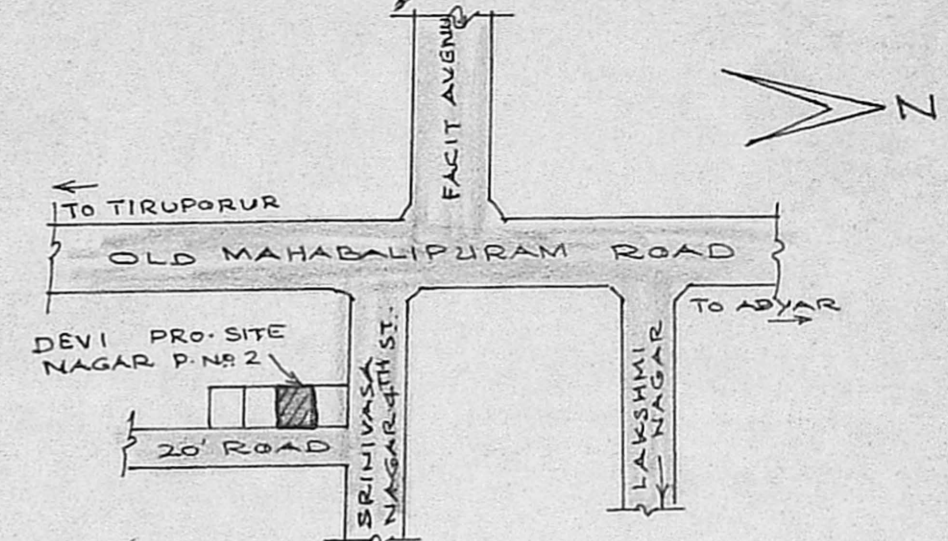

KEY PLAN
NOT TO SCALE

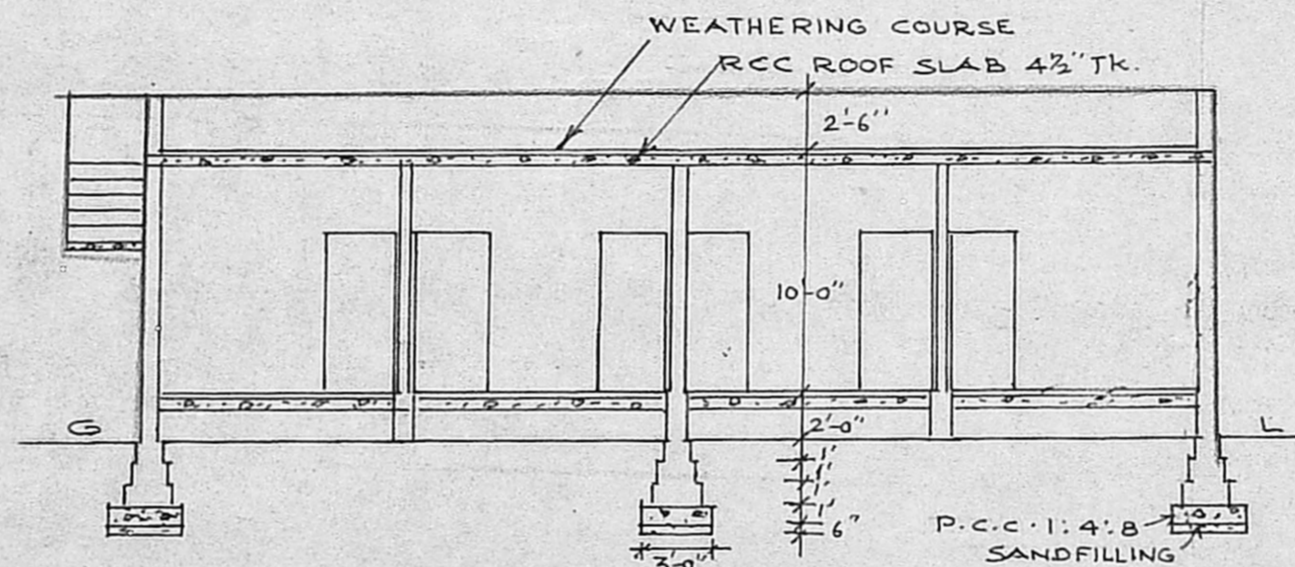

SECTION ON AA


SPECIFICATION

FOUNDATION WITH 1:4:8 40MM JELLY
BRICKWORK IN FOUNDATION, BASEMENT & SUPER
STRUCTURE WITH 1ST CLASS STOCK BRICKS.
FLOORING WITH CC 1:5:10. FINISHED WITH MOSAIC
PLASTERING WITH C.M. 1:5:12MM THICK FINISHED
WITH 3COATS OF WHITE WASHING OR COLOUR WASHING
RCC. PLINTH BEAM, COLUMN, LINTEL, SUNSHADE,
ROOF SLAB WITH 1:2:4 USING REQ. REINFORCEMENT.
WEATHERING COURSE WITH BRICK JELLY LIME CONC
LAID IN SLOPE AND OVER PRESSED TILES LAID.

- PROPOSED
- ROAD
- SITE BOUNDARY


PLOT AREA 2400 SQ. FT OR 223.5 M²
PLINTH AREA 825.78 SQ. FT OR 76.75 M²

[Signature]
OWNER

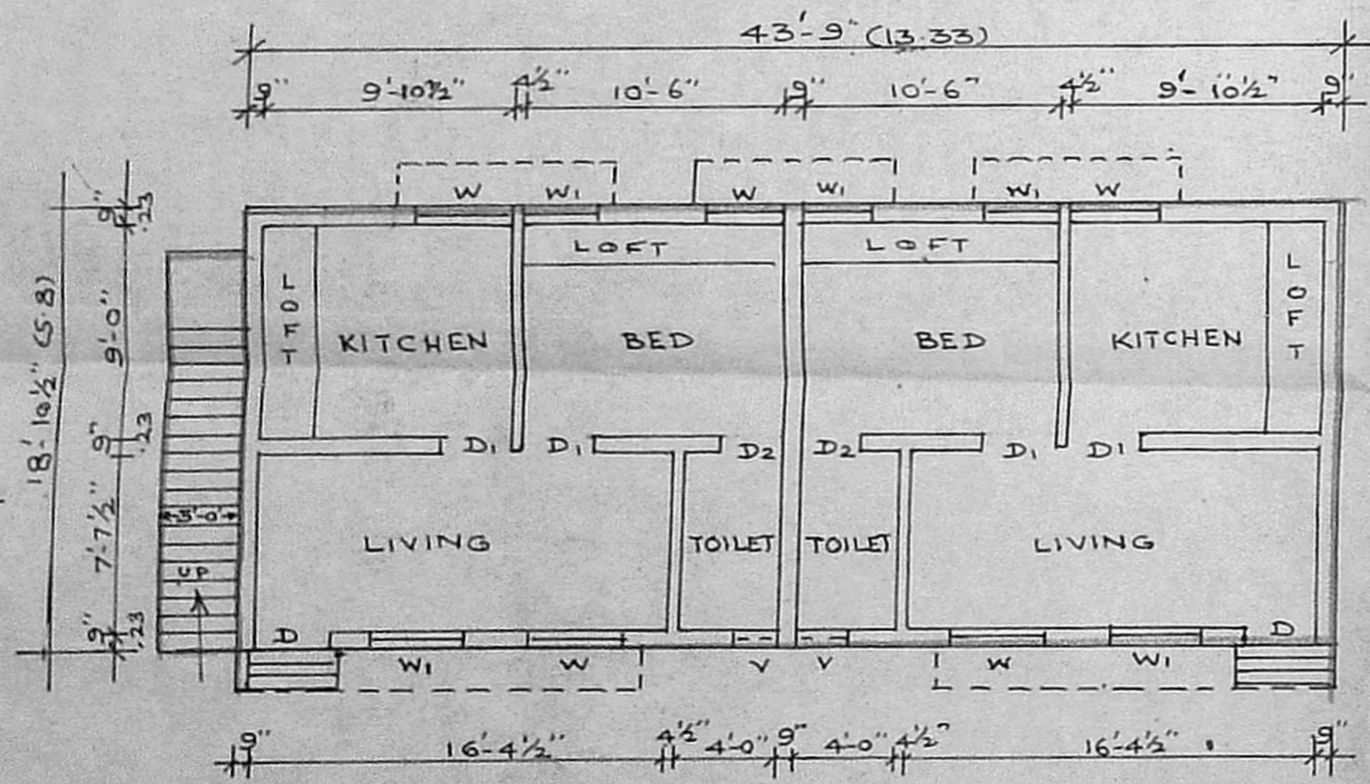


PLAN

SCALE 1" = 8'-0"

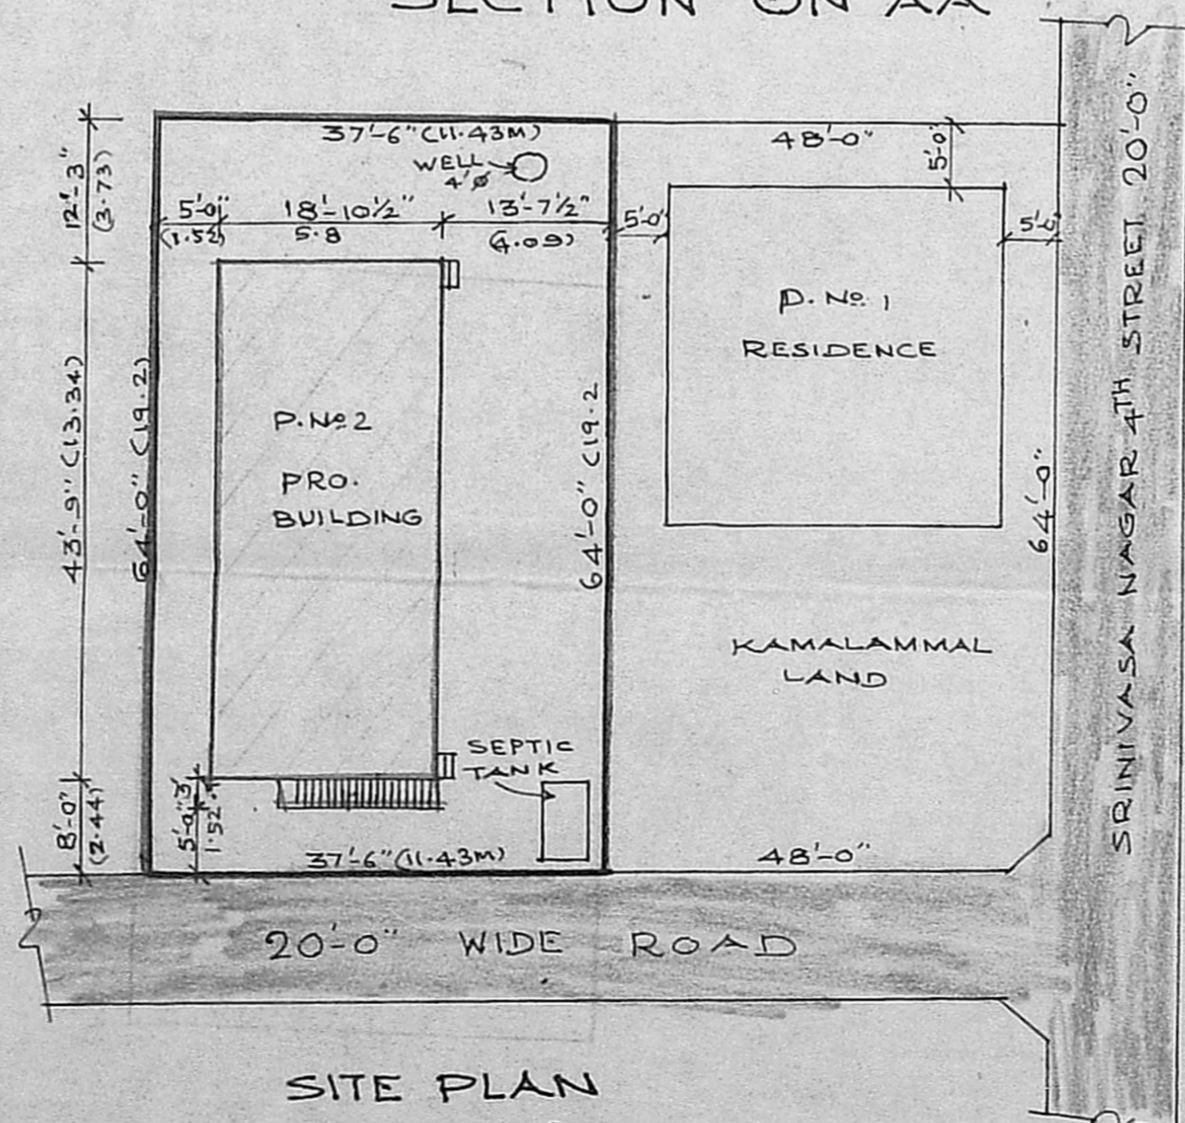

SITE PLAN
SCALE 1" = 16'-0"

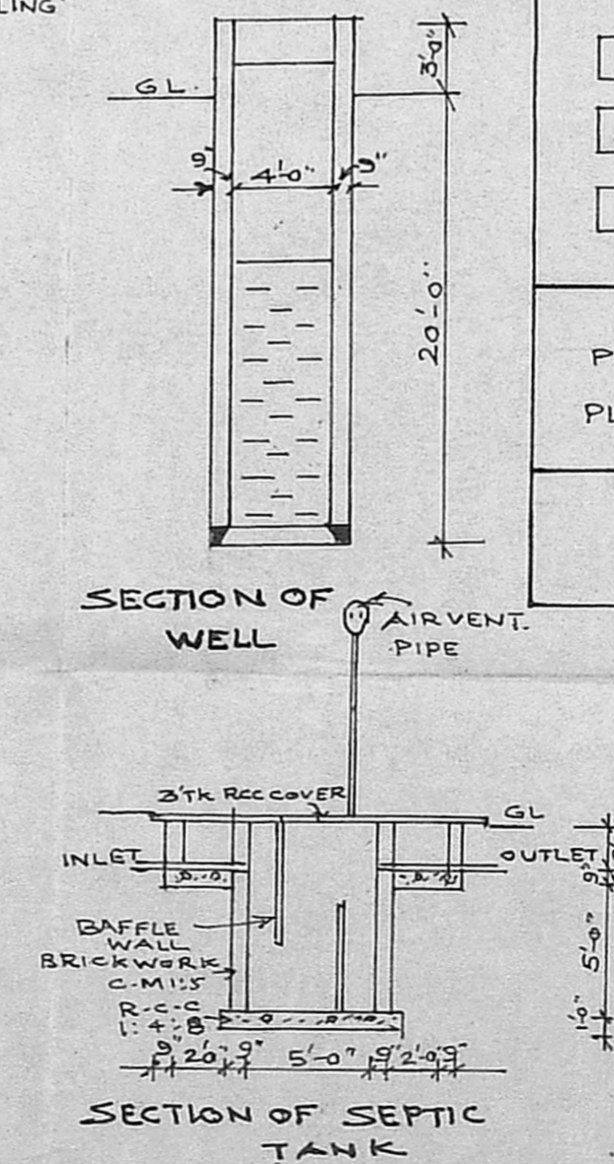

SECTION OF WELL

SECTION OF SEPTIC TANK

[Signature]

J. S. ARIVAZHAGAN, B.C.E.
Class II Licensed Surveyor No: 26,
CORPORATION OF MADRAS.
PERUNGUDI TOWN PANCHAYAT
CONSULTING ENGINEER & CONTRACTOR,
NO. 6, THIRUMALAI NAGAR,
PERUNGUDI, MADRAS - 600 096
PHONE:

LICENSED SURVEYOR.