



PROPOSED PLAN SHOWING THE PRO. SUB-DIVISION OF PLOT & PROPOSED CONSTRUCTION OF RESIDENTIAL BUILDING AT PERIYA METTU PALAYAM 7TH STREET IN R.S. NO. 159/2 OF SATHANGADU VILLAGE, THIRUVOTTIYUR MUNICIPAL LIMIT. SCALE: 1" = 8'0" (1CM = 1M) OWNER: R. VIJAYA


REVISED PLAN dt 26.8.20

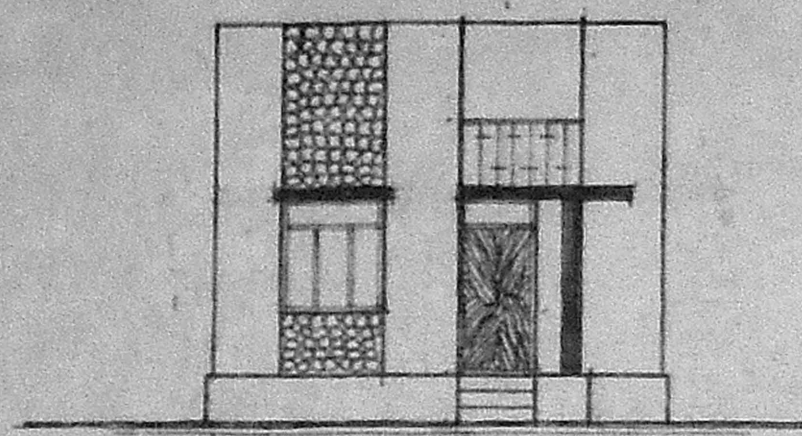

ELEVATION

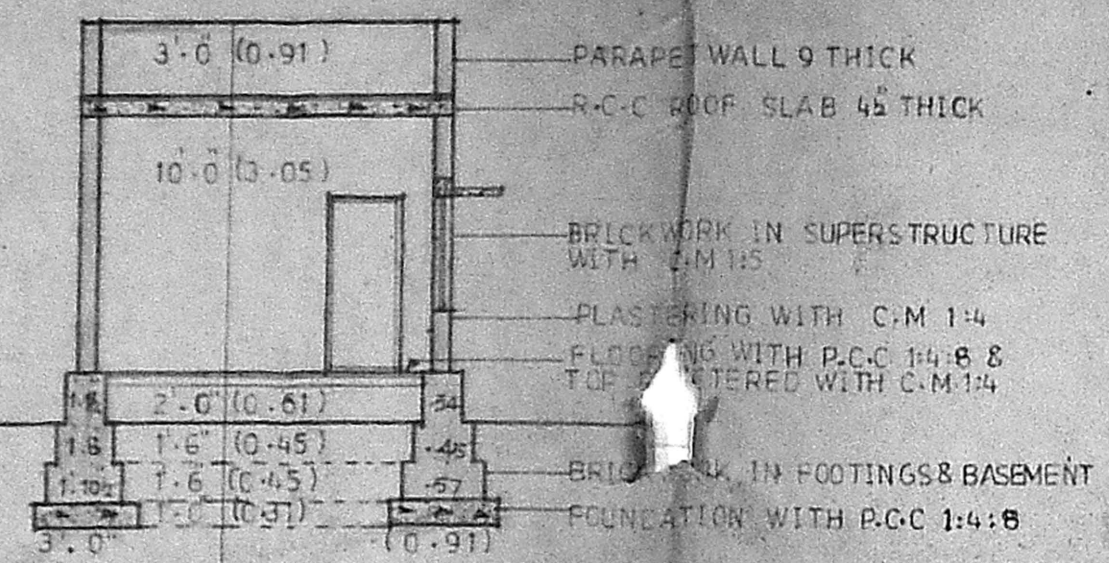


SECTION ON "AA"

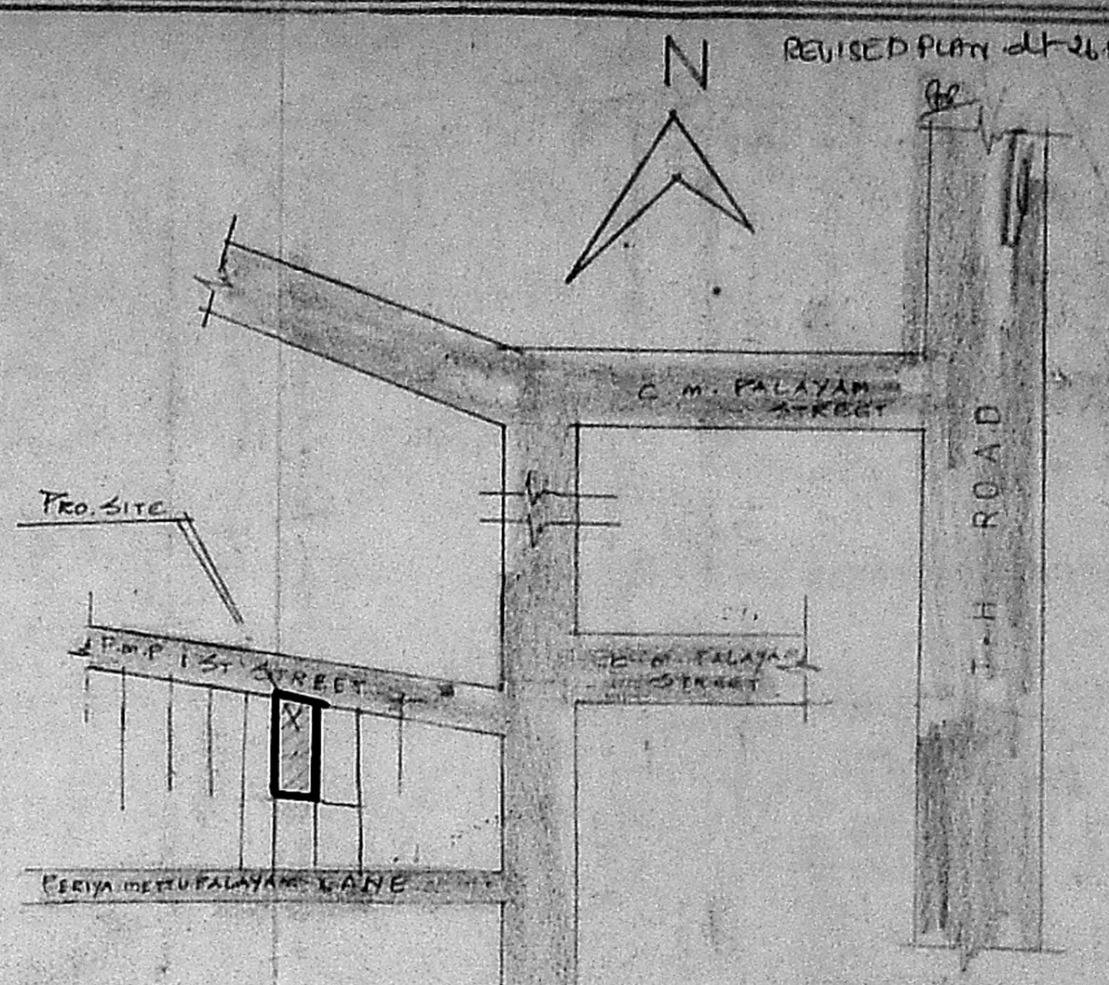


KEY PLAN NOT TO SCALE


Planning Permit No. A/1701/92
APPROVED
 SUBJECT TO THE CONDITIONS IN THIS OFFICE LETTER.
 No. A2/9563/92 Date -11-8-
 FOR MEMBER SECRETARY
 MADRAS METROPOLITAN DEVELOPMENT AUTHORITY
 R/S 600 008.

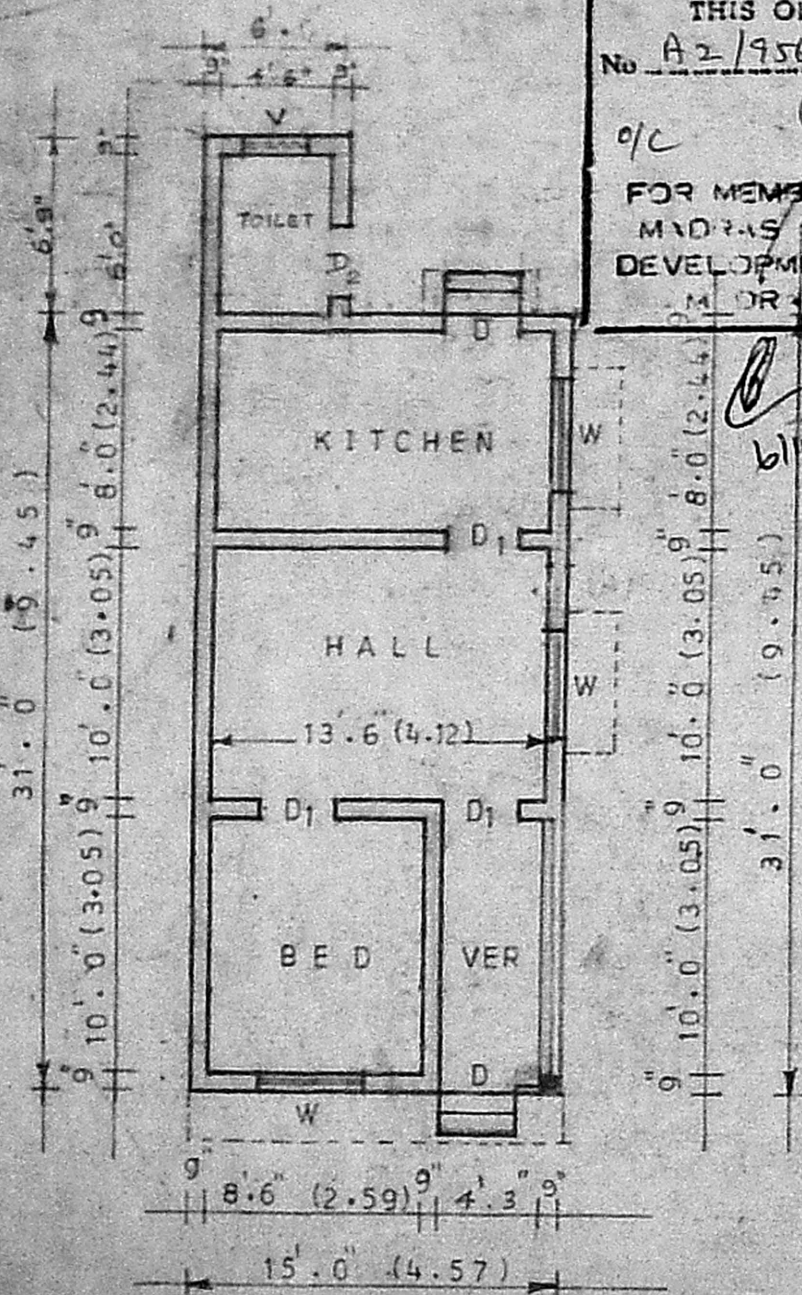

PLAN

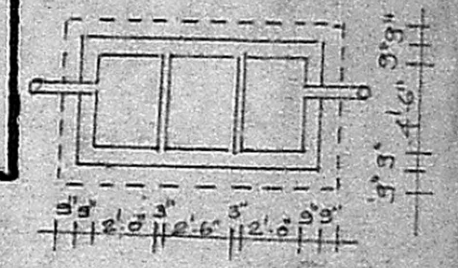


PLAN OF SEPTIC TANK

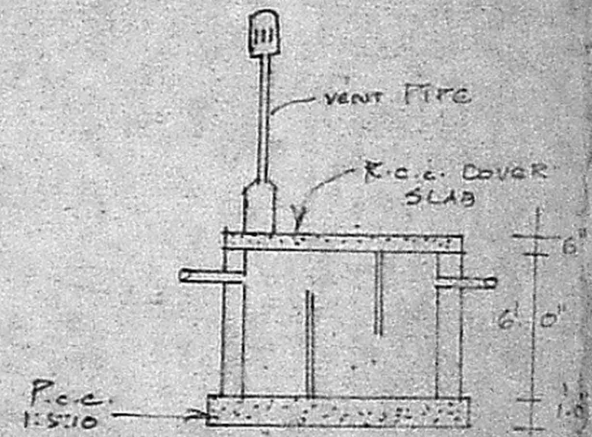

SECTION OF SEPTIC TANK

| NAME OF PLOT | AREA IN SQ. M | AREA IN CENTS |
|-----------------------|---------------|---------------|
| RESIDUARY PLOT (A) | 77.36 | 1.91 |
| PRO. SUB-DIVISION (B) | 77.36 | 1.91 |
| RESIDUARY PLOT (C) | 46.28 | 1.14 |
| RESIDUARY PLOT (D) | 46.28 | 1.14 |
| TOTAL | 247.28 | 6.10 |

SAY 6 CENTS

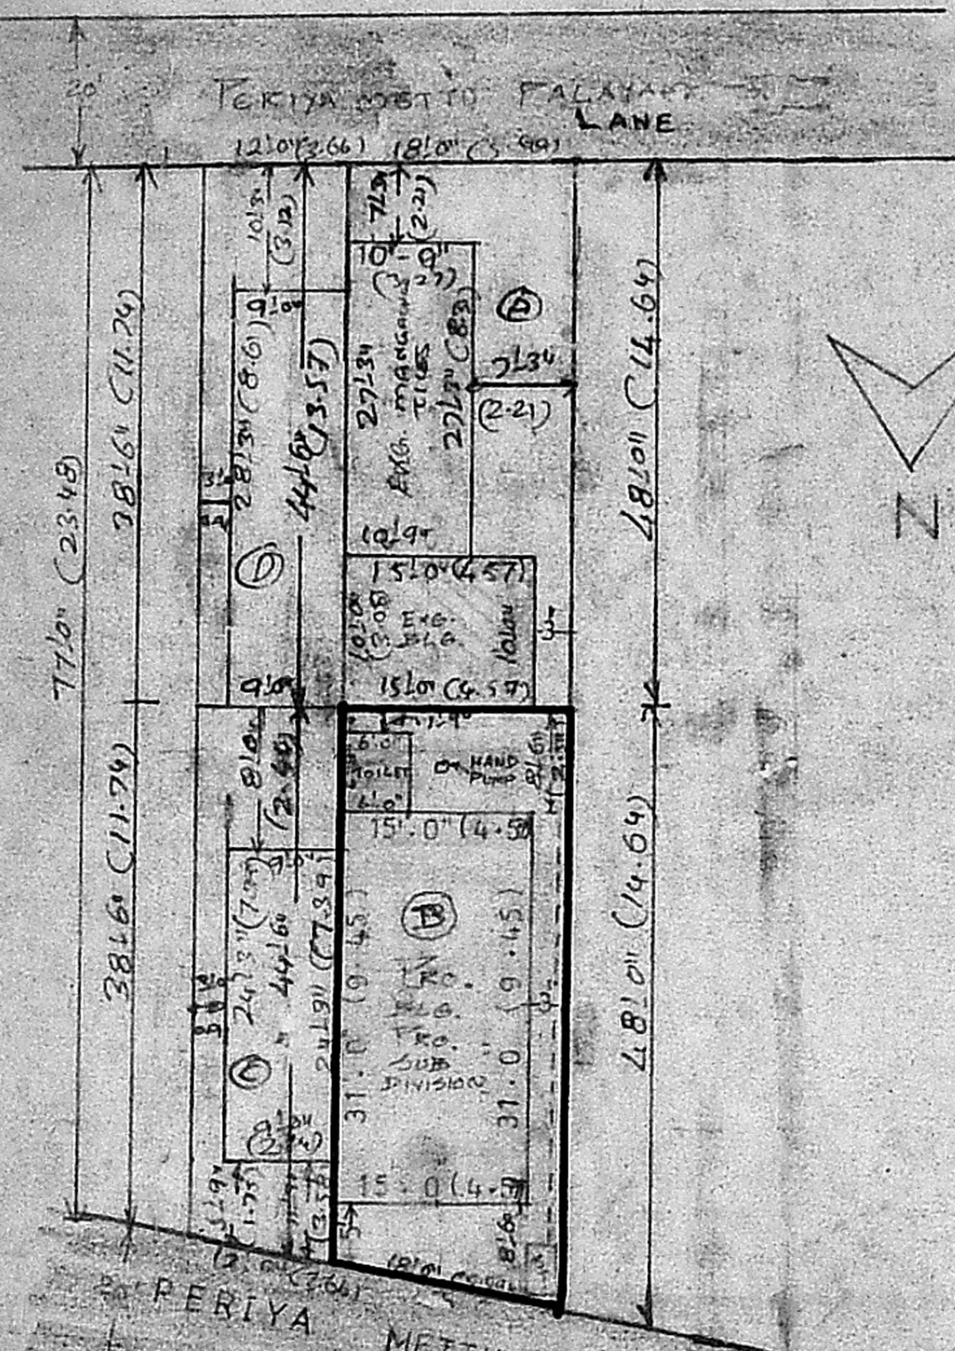

SITE PLAN SCALE 1" = 16'-0"

JOINERY DETAILS

| | | | |
|----------------|------------|---------------|---------------|
| D | DOOR | 3'-3" x 7'-0" | (1.00 x 2.13) |
| D ₁ | DOOR | 3'-0" x 7'-0" | (0.91 x 2.13) |
| D ₂ | DOOR | 2'-6" x 6'-0" | (0.75 x 1.83) |
| W | WINDOW | 4'-6" x 4'-6" | (1.37 x 1.37) |
| W ₁ | WINDOW | 3'-0" x 4'-6" | (0.91 x 1.37) |
| V | VENTILATOR | 3'-0" x 2'-0" | (0.91 x 0.61) |

AREA OF THE SITE: 832.6 SFT (77.36 M²)
 PLINTH AREA OF THE PRO. BLDG: 465 SFT (43.10 M²)
 AREA OF THE OPEN SITE: 29.21 M²
 PLOT COVERAGE: 62% F.S.I. 0.62
 PRO. SHOWN: ROAD SHOWN:
 PRO. SUB-DIVISION SITE BOUNDARY SHOWN:
 PLINTH AREA OF THE PRO. TOILET: 406 SFT (3.76 M²)

R. Vijaya
OWNER

S. MURALI, B.C.,
Licensed Surveyor,
Thiruvottiyur Municipality,
6-3 Amsagarden 1st St.,
Thiruvottiyur, Madras-19.

LICENSED SURVEYOR