

PLAN SHOWING THE PROPOSED DWELLING HOUSE AT P.N. 12 PART, S.N. 96, JOINERIES.
 LAKSHMI NAGAR EXTENSION, PORUR VILLAGE & TOWN PANCHAYAT.
 SAIDAPET TALUK, CHENGALPATTU M.G.R. DIST. SCALE 1" = 80' (or) 1:100
 FOR MR. VARGHESE .K. MATHEW.

D DOOR	31 1/2" x 66"	.99 x 1.78
D2 DOOR	36" x 66"	.91 x 1.78
D2 DOOR	216" x 66"	.76 x 1.78
W WINDOW	56" x 416"	1.52 x 1.37
W1 WINDOW	416" x 416"	1.37 x 1.37
W2 WINDOW	36" x 416"	1.06 x 1.37
V- VENTILATOR	216" x 216"	.76 x .76

PROPOSED
 ROAD
 BOUNDARY

TOTAL PLOT AREA	1200 SF / 111.40 M ²
G.F. AREA	587.50 SF / 54.57 M ²
F.F. AREA	587.50 SF / 54.57 M ²


Scrutiny plan

R. Mohan Rao, D.O.I.
 LICENSED SURVEYOR
 Corporation of Madras
 REG. No. 14
 AMBATTUR TOWN SHIP
 ALANDUR MUNICIPALITY
 Consulting Engineer
 Office: 15, Madley Road
 V. NAGAR, MADRAS-600 087



Sp 16/6

18/6/92

OWNER

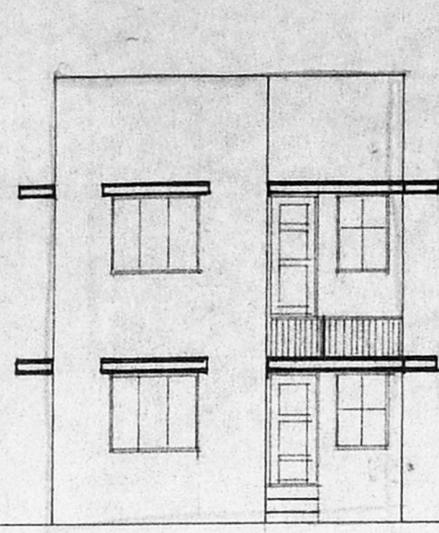

FRONT ELEVATION.

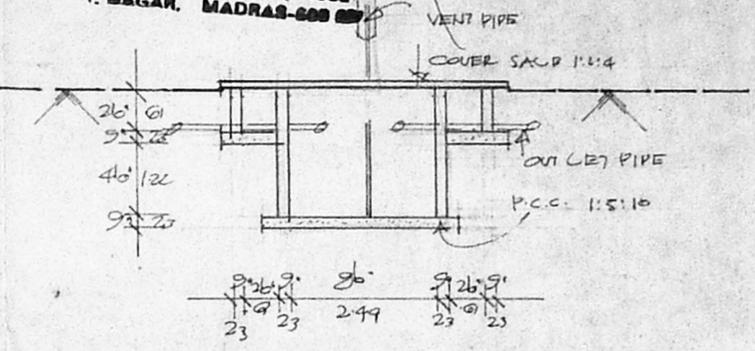
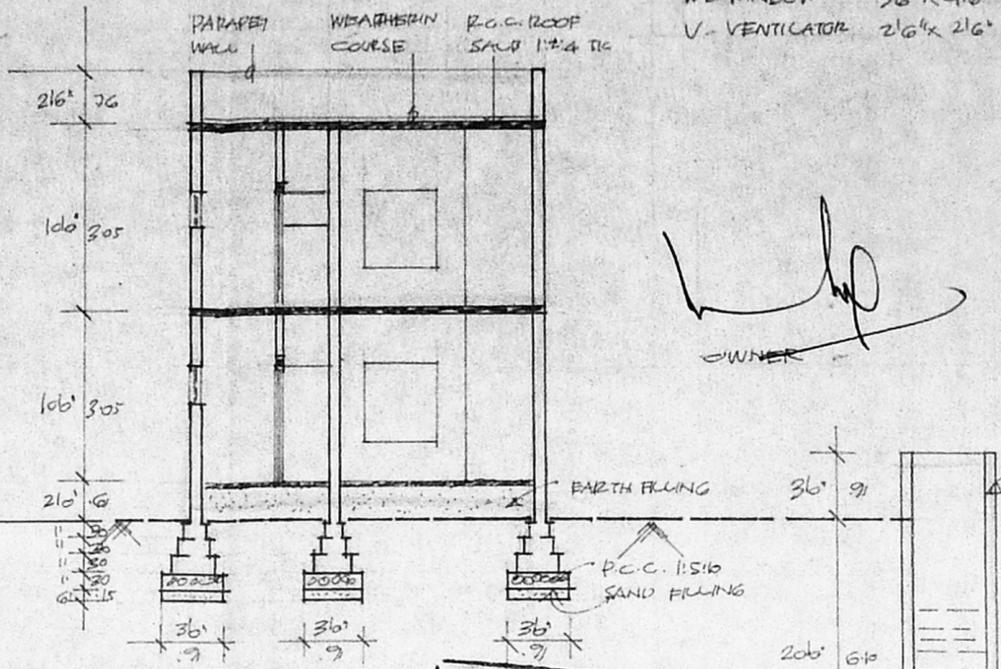


SECTION OF SEPTIC TANK.


Planning Permit No. A/982/92
APPROVED
 SUBJECT TO THE CONDITIONS IN
 THIS OFFICE LETTER.
 No. A3/12959/92 Date 2/92
 FOR MEMBER SECRETARY
 MADRAS METROPOLITAN
 DEVELOPMENT AUTHORITY
 MADRAS - 600 008

SECTION ON


SECTION OF WELL

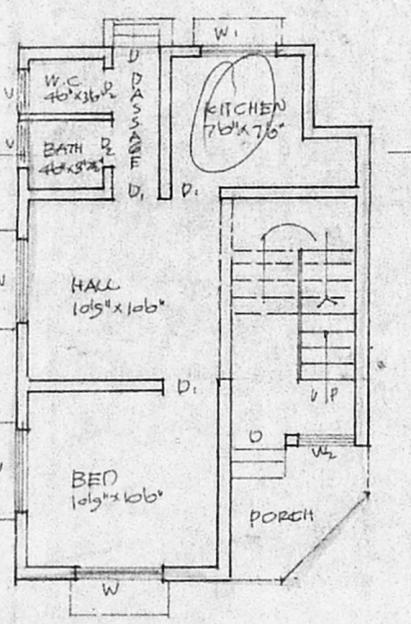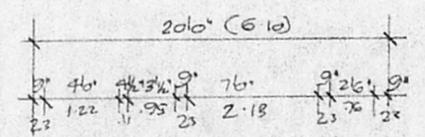


GROUND FLOOR PLAN

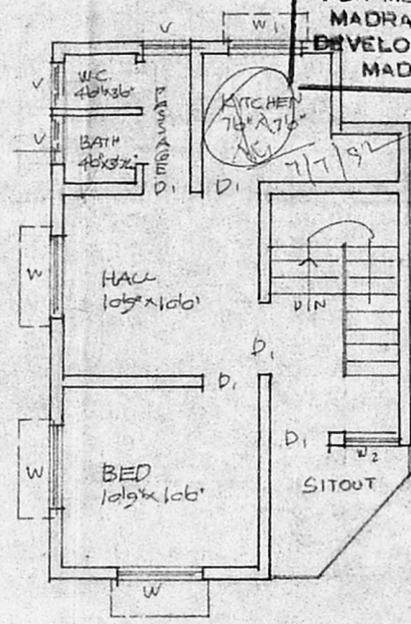

FIRST FLOOR PLAN

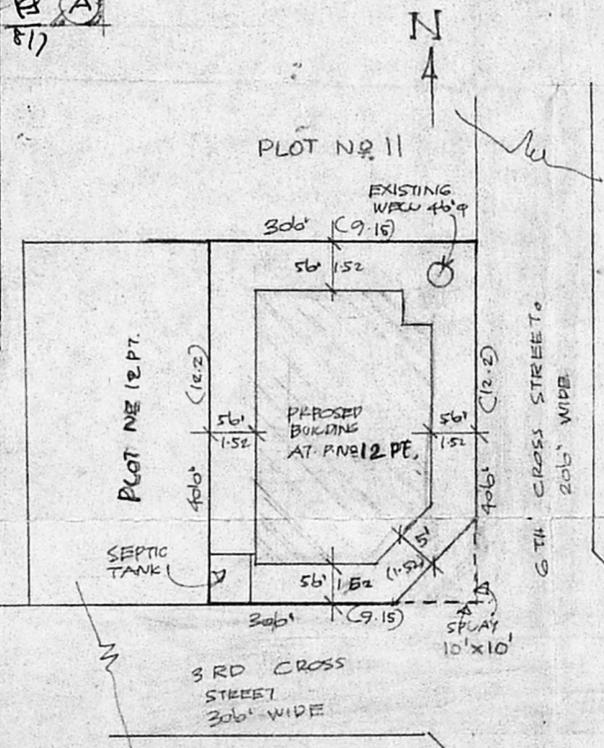

SITE PLAN
 SCALE 1" = 160' / 1:16000

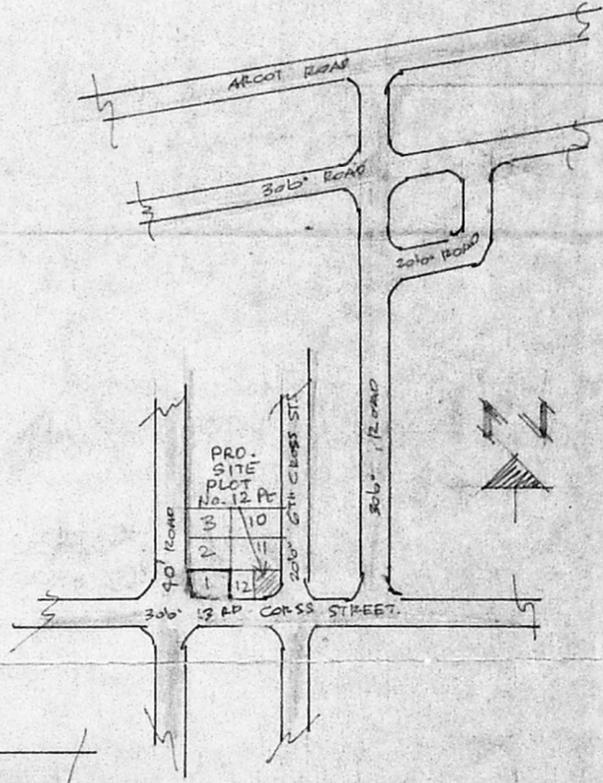

KEY PLAN. N.T.S