



PLAN SHOWING THE PROPOSED CONSTRUCTION OF RESIDENTIAL BUILDING
 AT S.No 40/1 DOOR No 19. EASWARAN KOIL STREET. NANDAMBAIKAM
 TOWN PANCHAYAT. SAIDAPET TALUK. CHENNAI M.G.R DISTRICT
 SCALE 1 INCH = 8 FEET OR 1:100 FOR MR. A. PADMAVATHY

MM-A A/PP No. 1
 CN. A2. 13062/92
 Assd.
 Section 7
 PART I 2516
 PART I
 A. P.


Planning Permit No. A/1757/92
APPROVED
 SUBJECT TO THE CONDITIONS IN THIS OFFICE LETTER.
 No. A3/13062/92 Date 11-9-92
 FOR MEMBER SECRETARY
 MADRAS METROPOLITAN
 DEVELOPMENT AUTHORITY
 MADRAS - 600 008.

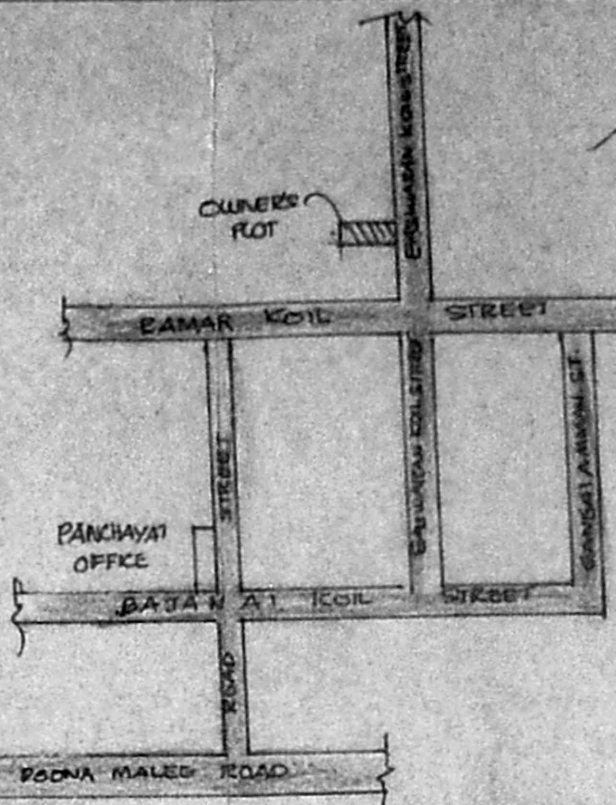


KEY PLAN
 SCALE 1 INCH TO SCALE

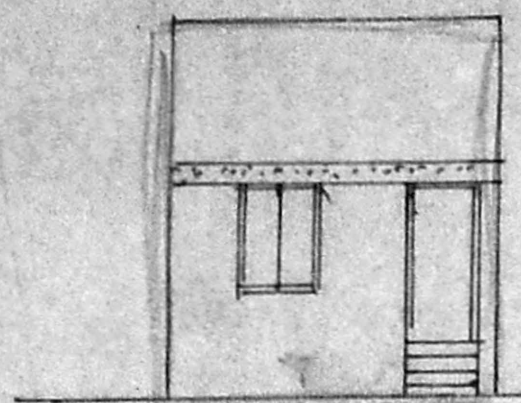


ELEVATION

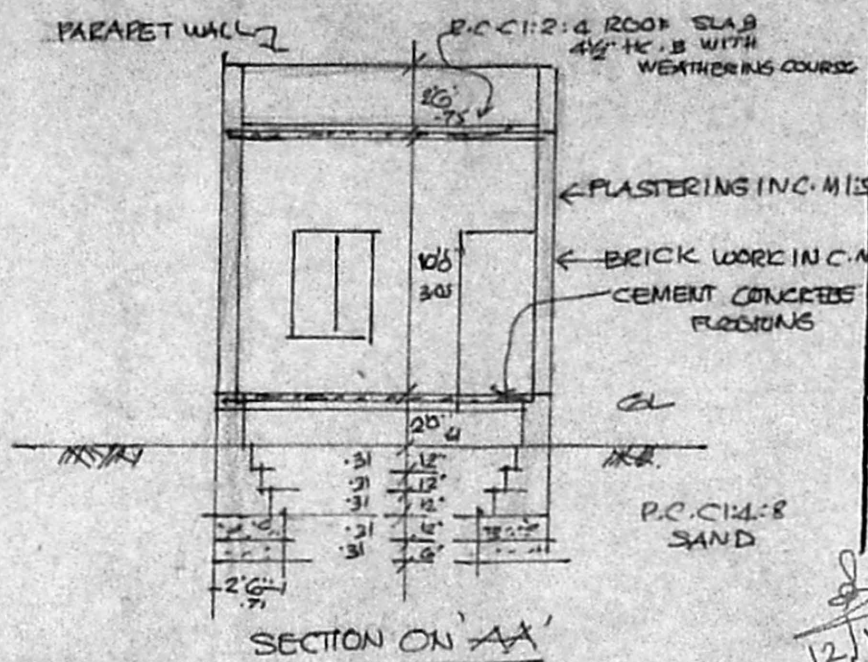


SECTION ON 'AA'

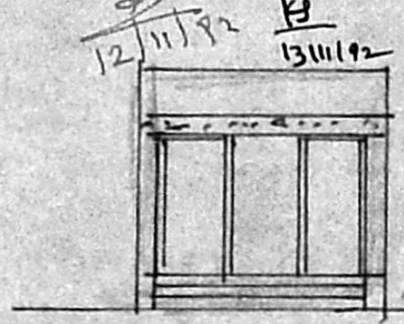


ELEVATION

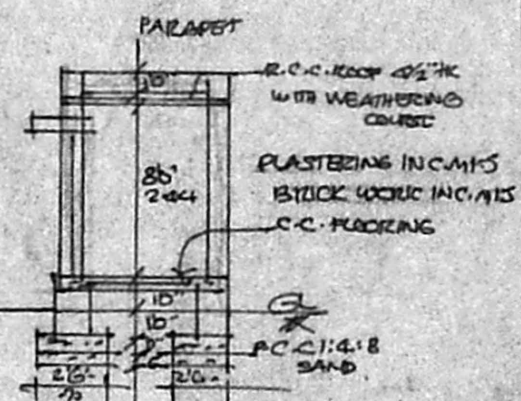


SECTION B-B

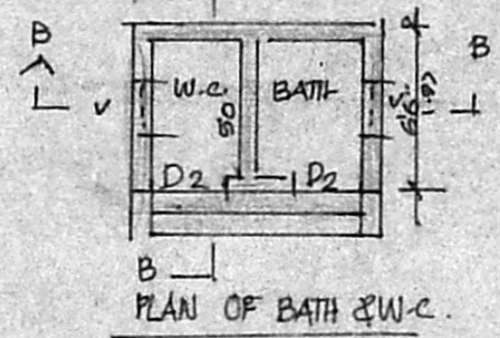

PLAN OF BATH & W.C.

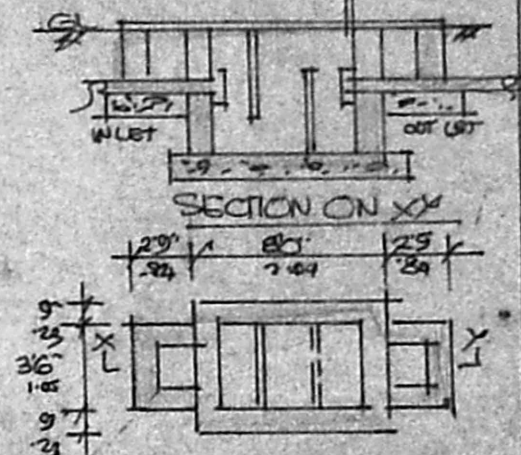

SECTION ON 'XY'

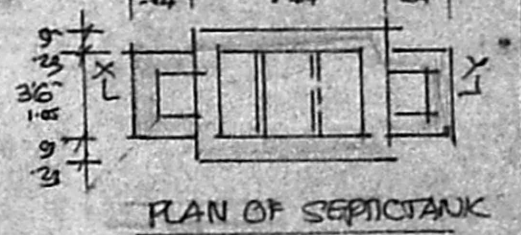

PLAN OF SEPTIC TANK


REFERENCE:-

D.	DOOR	30" X 6'6"	0.91 X 1.97
D1	DOOR	26" X 6'6"	0.75 X 1.97
W.	WINDOW	30" X 40"	0.91 X 1.22
V.	VENTILATOR	26" X 10"	0.75 X 0.31


PLOT AREA:- 765.20 SQ.FT OR 71.09 SQ.M.
 PLINTH AREA: 477 SQ.FT OR 44.31 SQ.M.
 PLOT COVERAGE: 62 %

COLOUR INDEX


PROPOSED	[Hatched Box]
ROAD	[Solid Box]
PLOT BOUNDARY	[Dashed Box]
DEMOLITION	[Cross-hatched Box]

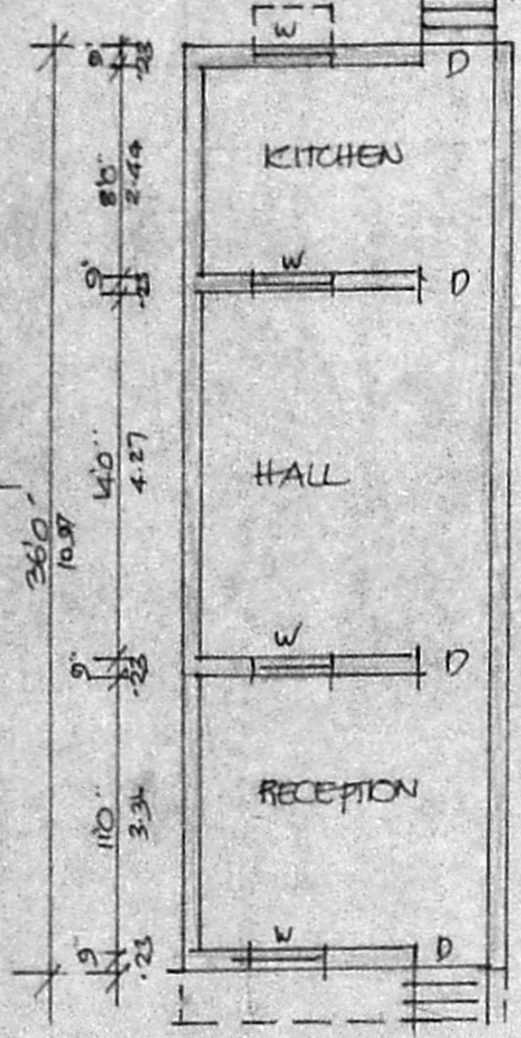

PLAN

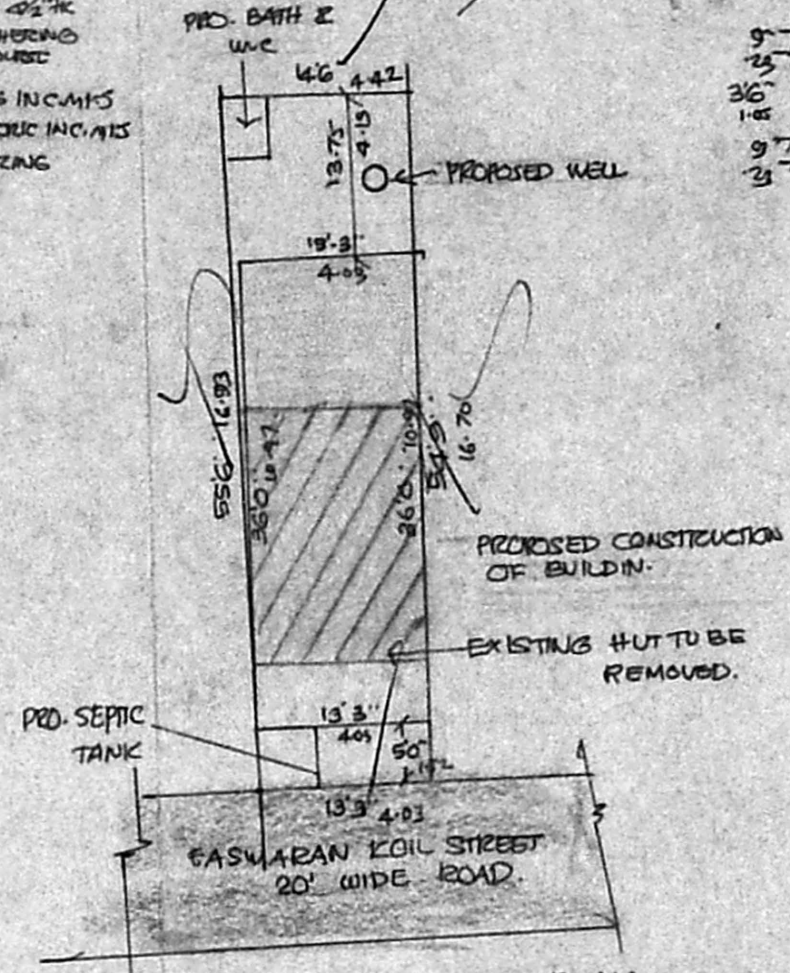

SITE PLAN
 SCALE 1 INCH = 16 FEET OR 1:200

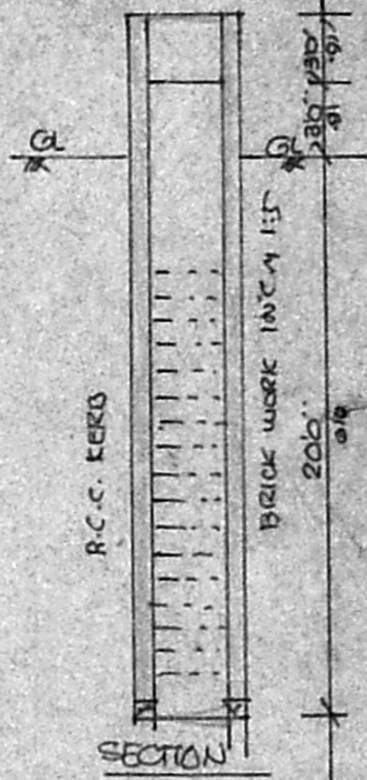

SECTION



PLAN OF WELL

A. Srinivasan
 ER. H.S. KRISHNASWAMY I.C.E.
 Consulting Engineer &
 Licensed Surveyor Class I No.193
 CORPORATION OF MADRAS
 D,97-F, Sowbhagya Colony
 ASHOK PILLAR ROAD
 K. K. NAGAR, MADRAS 600 078
 LICENSED SURVEYOR

A. Padmavathy
 SIGNATURE OF OWNER