



ELEVATION

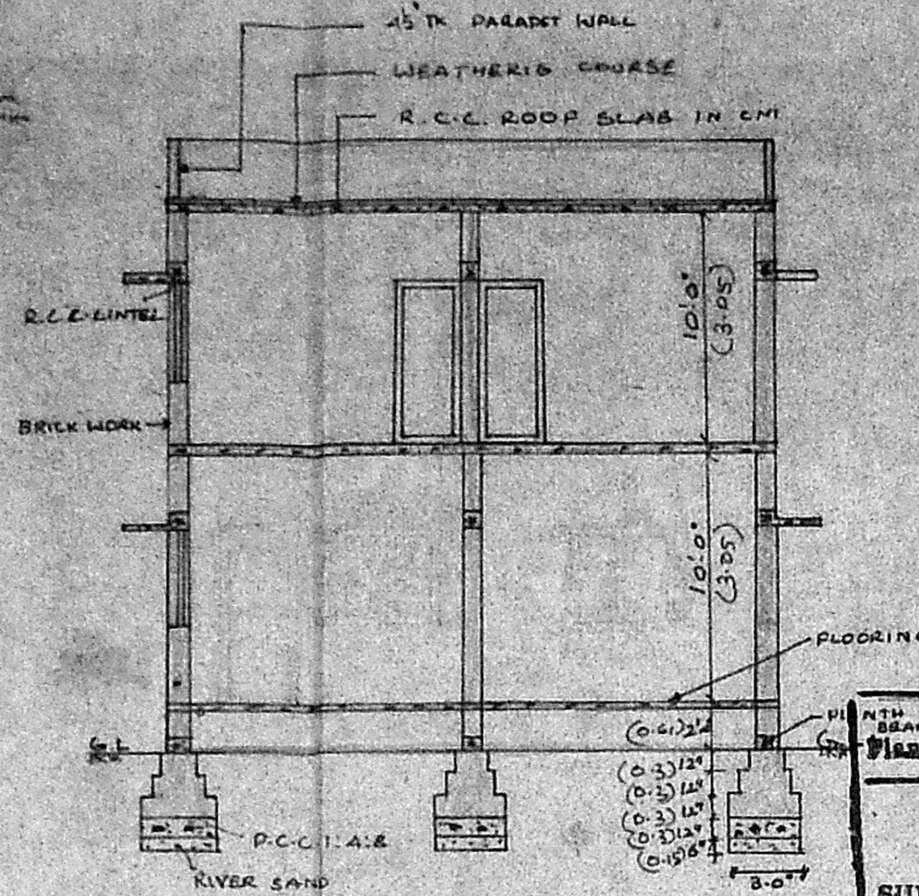


SECTION ON ABCD

Planning Permit No. A/1427/92
APPROVED
 SUBJECT TO THE CONDITIONS IN THIS OFFICE SITE.
 No. A3/13694/92 9/92
 FOR MEMBER SECRETARY
 MADRAS METROPOLITAN DEVELOPMENT AUTHORITY
 MADRAS 600 008


219

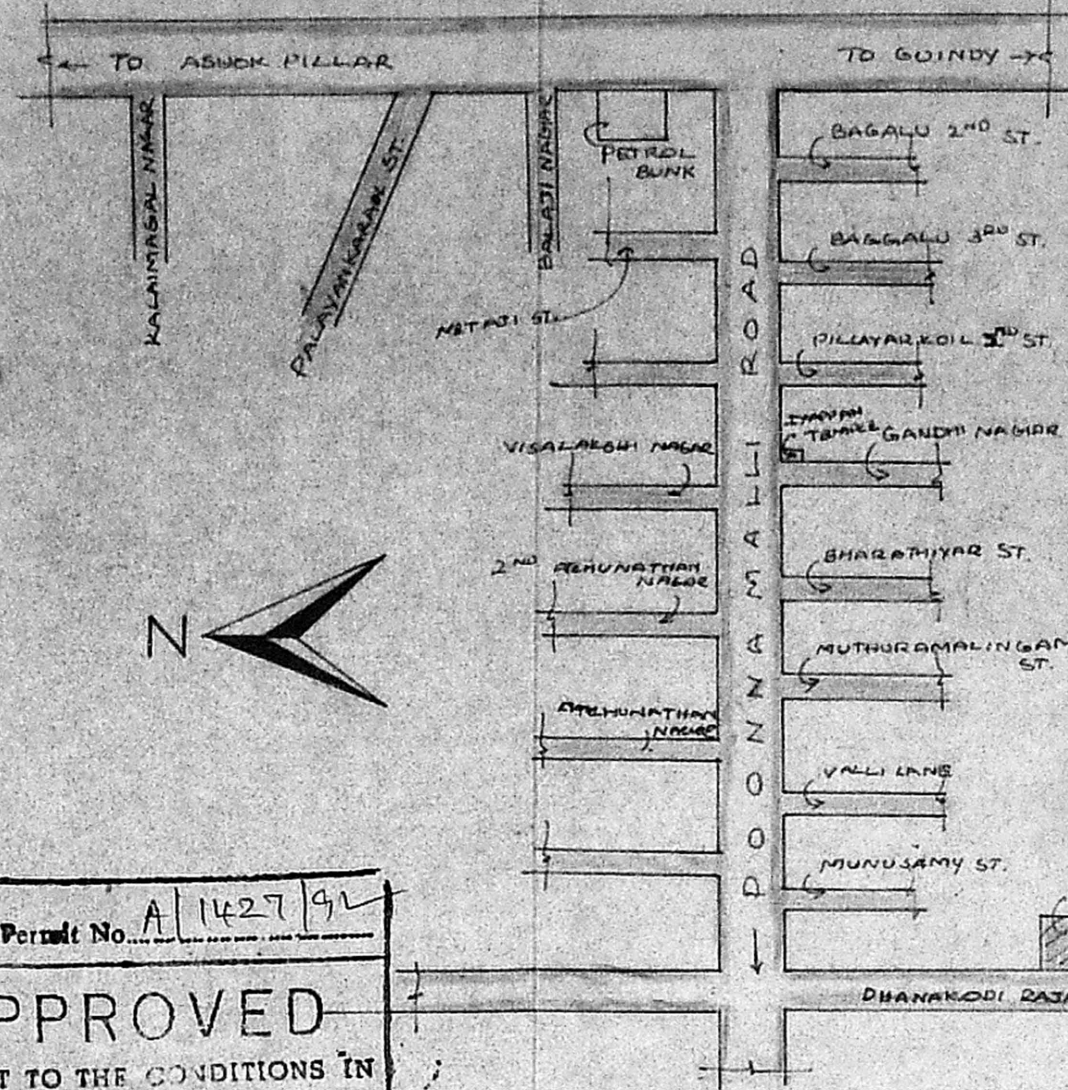


KEY PLAN

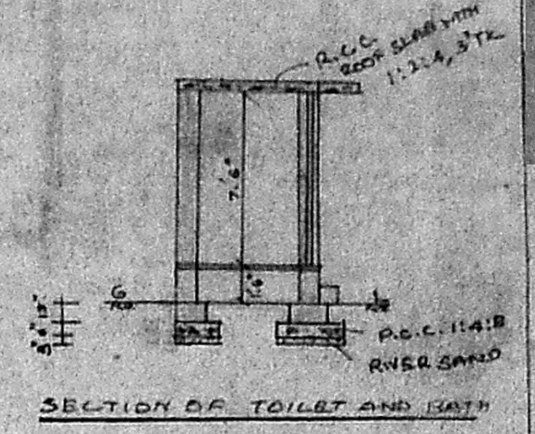


SECTION OF TOILET AND BATH

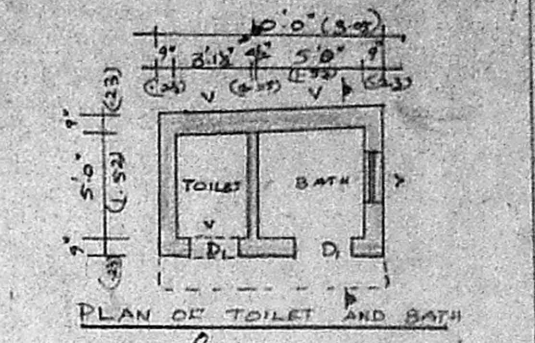


PLAN OF TOILET AND BATH

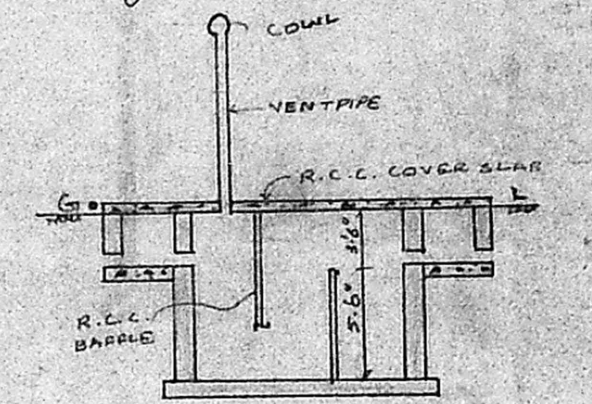


SECTION OF SEPTIC TANK

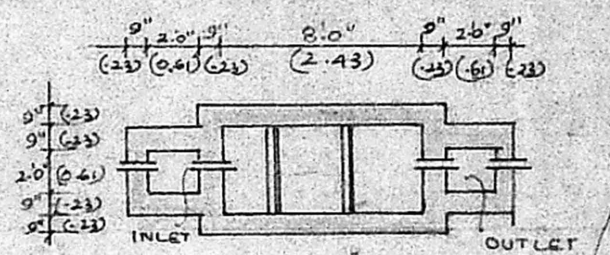


PLAN OF SEPTIC TANK

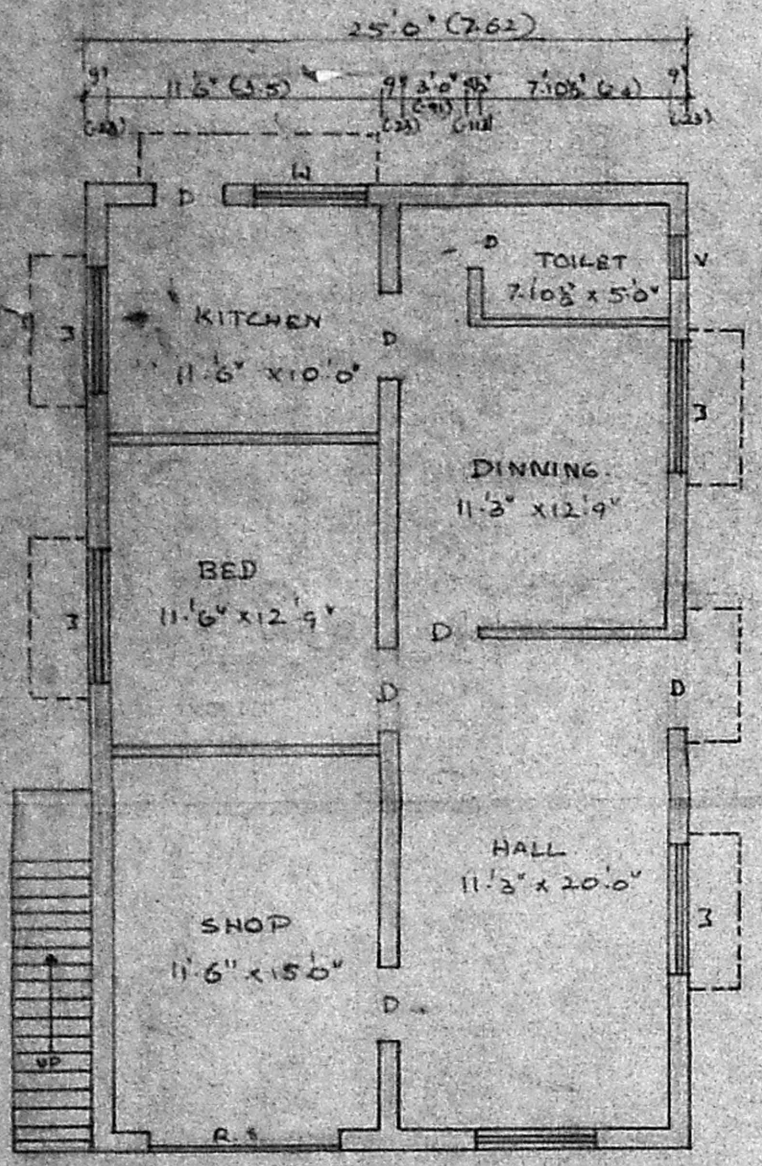

GROUND FLOOR PLAN

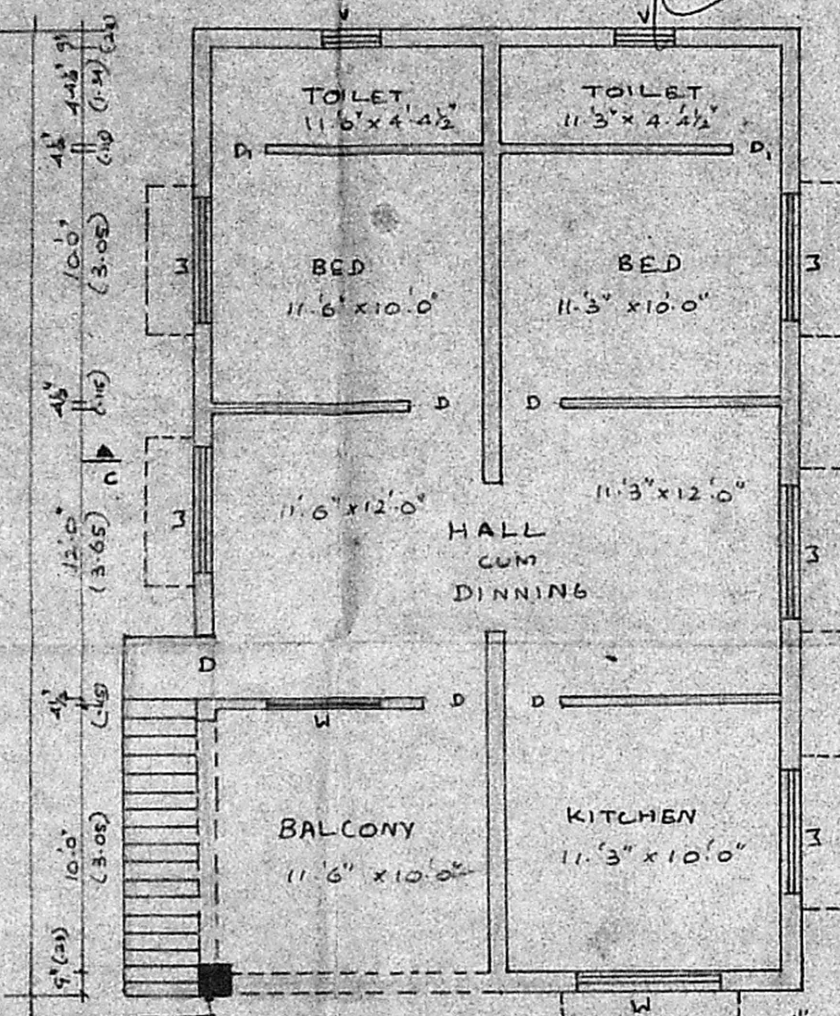

FIRST FLOOR PLAN

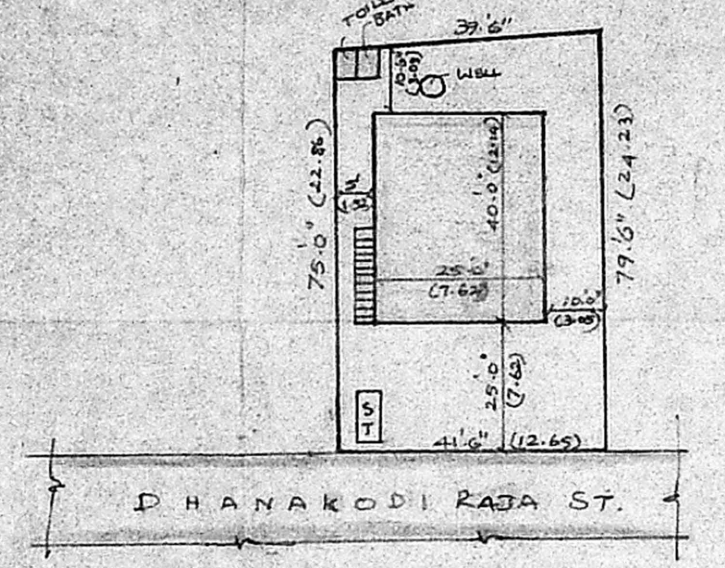

SITE PLAN (SCALE 1"=30'-0")

REFERENCE	COLOUR INDEX
R.S. ROLLING SHUTTER 8'6" x 7'6"	
D. DOOR 3'6" x 7'6"	
D ₁ DOOR 2'6" x 6'6"	
W WINDOW 5'0" x 4'6"	
V VENTILATOR 2'6" x 1'6"	

COLOUR INDEX	SPECIFICATION
PROPOSED CONSTRUCTION	
ROAD	
SITE BOUNDARY	

SPECIFICATION
 FOUNDATION: 4'6" DEPTH 3'0" WIDE, P.C.C. 1:4:8, 12" TK, RIVER SAND 6" TK, BRICKWORK WITH CM 1:1:6, ALL R.C.C. WORK IN MIX 1:2:4, PLASTERING 1/2" TK WITH CM 1:4, MOSAIC TILES FLOORING, WEATHERING COURSE: ONE LAYER OR FLAT TILES WITH CM 1:5 MIXED WITH WASTE OIL OVER A BED OF BRICK DULLY & PURE LIMB 3" TK.
 PLOT AREA: 3129 SFT 290 M²
 PLINTH AREA: G.F. 1000 SFT 92.95 M²
 F.F. 1000 SFT 92.95 M²
 TOTAL BUILT UP AREA - 2000 SFT 185.90 M² (SCALE 1"=3'-0")

PLAN SHOWING THE PROPOSED CONSTRUCTION IN PLOT NO: 2A - DHANAKODIRASTREET, OLD SURVEY NO: 217, T.S. NO: 23, EKKATOTHANBAL VILLAGE, MAMBALAM - GUINDY TALUK, MADRAS DISTRICT, CORPORATION DIVISION NO: 146

OWNER
V. Rajan
 Owner
 LICENSED SURVEYOR
 R. Mohan Rao, D.C.E.,
 LICENSED SURVEYOR
 Corporation of Madras
 REG. NO: 14
 AMBATTUR TOWNSHIP
 ALANDUR MUNICIPALITY
 Consulting Engineer
 Office: 15, Madhav Road
 T. NAGAR, MADRAS-600 017