


FRONT ELEVATION

A

Planning Permit No. A/1216/92
APPROVED
 CONDITIONS IN THIS OFFICE LETTER.
 173/14532/99
 FOR MEMBER SECRETARY
 MADRAS METROPOLITAN
 DEVELOPMENT AUTHORITY
 MADRAS - 600 008.

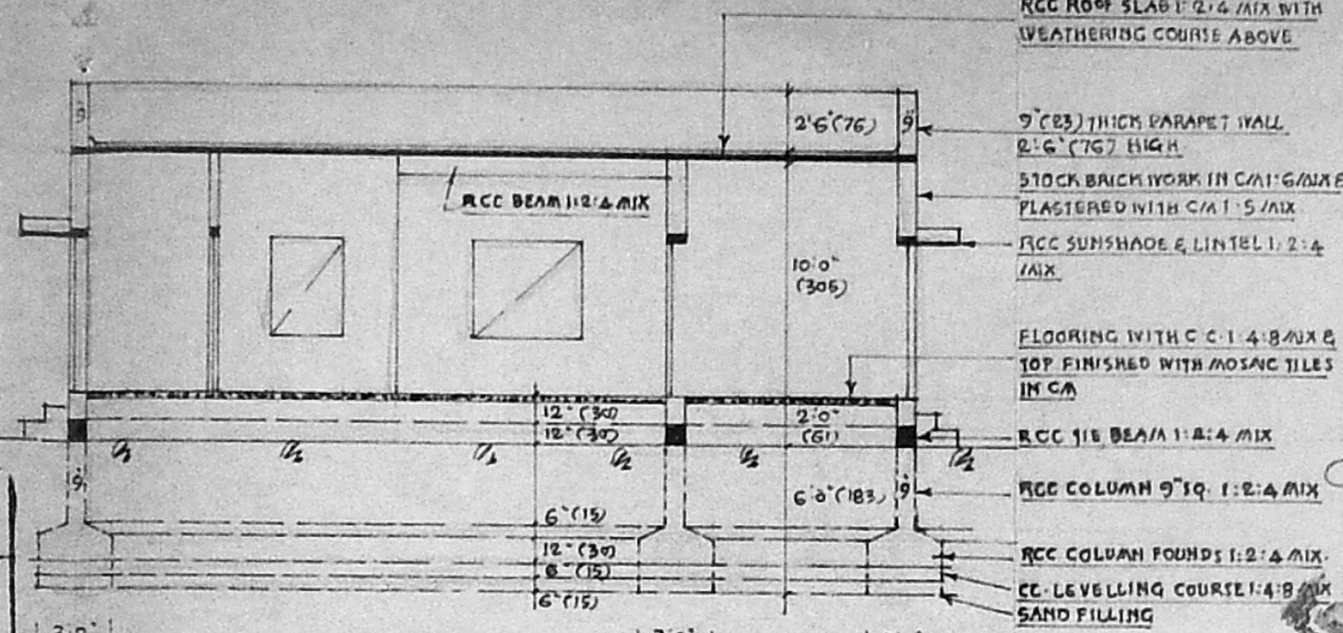

SECTION ON AA

RCC ROOF SLAB 1:2:4 MIX WITH WEATHERING COURSE ABOVE
 9" (23) THICK PARAPET WALL 2'6" (76) HIGH
 STOCK BRICK WORK IN CM 1:6 MIX & PLASTERED WITH CM 1:5 MIX
 RCC SUNSHADE & LINTEL 1:2:4 MIX
 FLOORING WITH C.C. 1:4:8 MIX & TOP FINISHED WITH MOSAIC TILES IN CM
 RCC 118 BEAM 1:2:4 MIX
 RCC COLUMN 9" SQ. 1:2:4 MIX
 RCC COLUMN FOUND 1:2:4 MIX
 CC-LEVELLING COURSE 1:4:8 MIX SAND FILLING

DETAILS OF JOINERY:

D	DOOR PANELLED	5'3" x 6'6" (160 x 200)
D1	DOOR	3'0" x 6'6" (91 x 200)
D2	DOOR	2'6" x 6'6" (76 x 200)
W	WINDOW GLAZED	5'0" x 5'0" (152 x 152)
W1	WINDOW	4'6" x 4'0" (137 x 123)
W2	WINDOW	3'0" x 4'0" (91 x 123)
V	VENTILATOR GLAZED	3'0" x 2'0" (91 x 61)
G	STEEL GRILL WORK	6'0" x 4'0" (183 x 123)
GD	STEEL GRILL DOOR	3'3" x 6'6" (100 x 200)

Scouting plan


NOTE:
 1. MEASUREMENTS IN BRACKETS ARE METRIC (CENTIMETRE)
 2. AREA OF THE SITE UNDER REF. 1800 SFT (167.22 M²)
 3. PLOT AREA OF PRO. CONSTN. 950 SFT (88.26 M²)
 4. PRO. PLOT COVERAGE: 52.78%
 5. PROPOSALS SHOWN IN RED
 6. EXG ROAD SHOWN IN GREEN
 7. SITE BOUNDARY SHOWN IN BLACK

PROPOSED CONSTRUCTION OF A
 RESIDENTIAL BUILDING
 FOR
 SHRI. B. BALACHANDAR
 AT
 PLOT NO 82, PALLAVAN NAGAR APPD.
 IN MDA NO PPD/LO 36/92
 S NO 85/2/B OF V. N. 82 MADURAVOYAL
 SAIDAPET TALUK CHENGALPATTU DISTRICT.

SCALE: 1" = 8'0" (1:100)


OWNER: B. Balachand...

M. A. PADMANABHAN
 Consulting Civil Engineer
 Licensed Surveyor No. 12123
 Corporation of Madras
 1st No, 24, Union Corbide Colony,
 MADRAS-01
 LICENSED SURVEYOR:

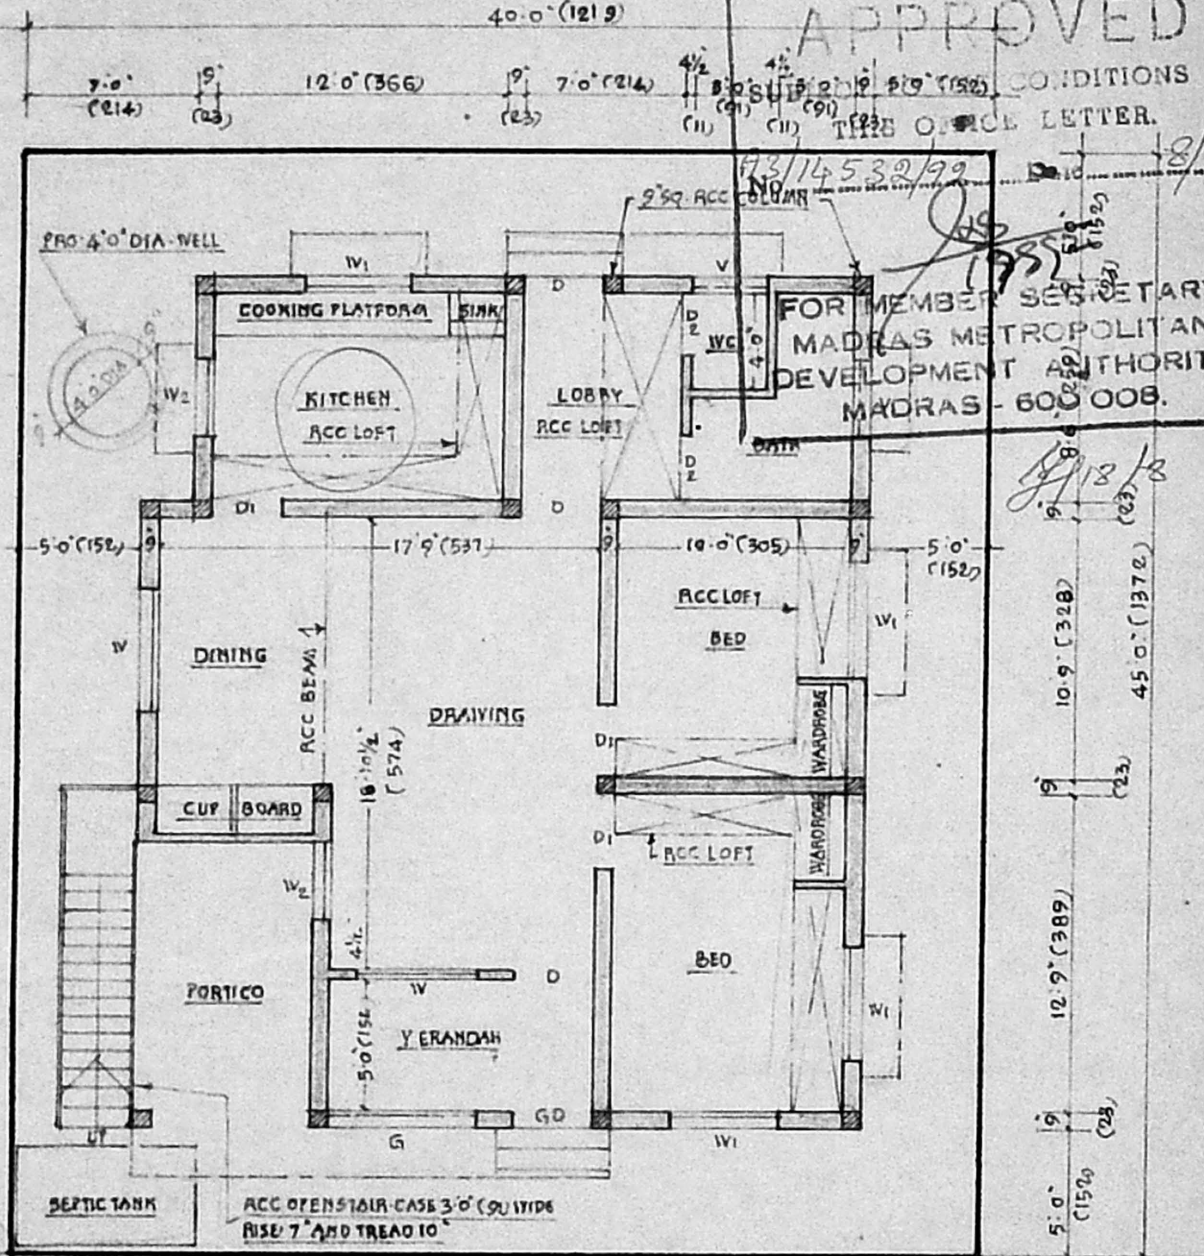


PLAN


A

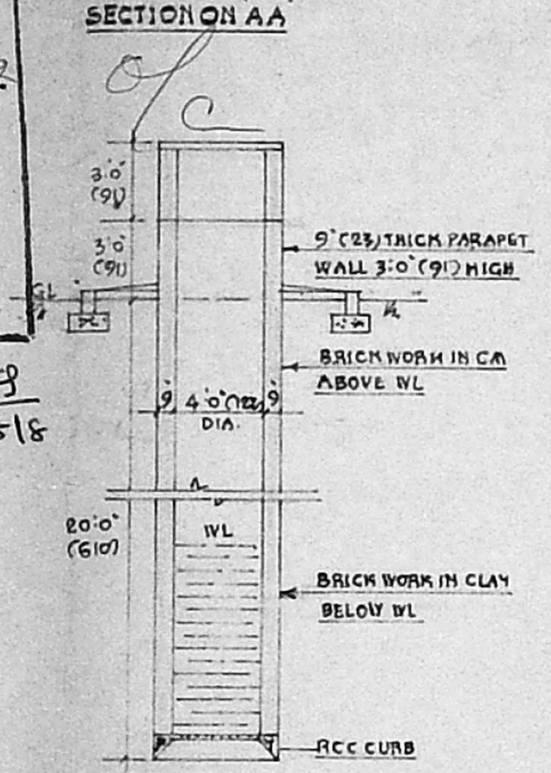

SECTION OF 4'0" DIA. WELL

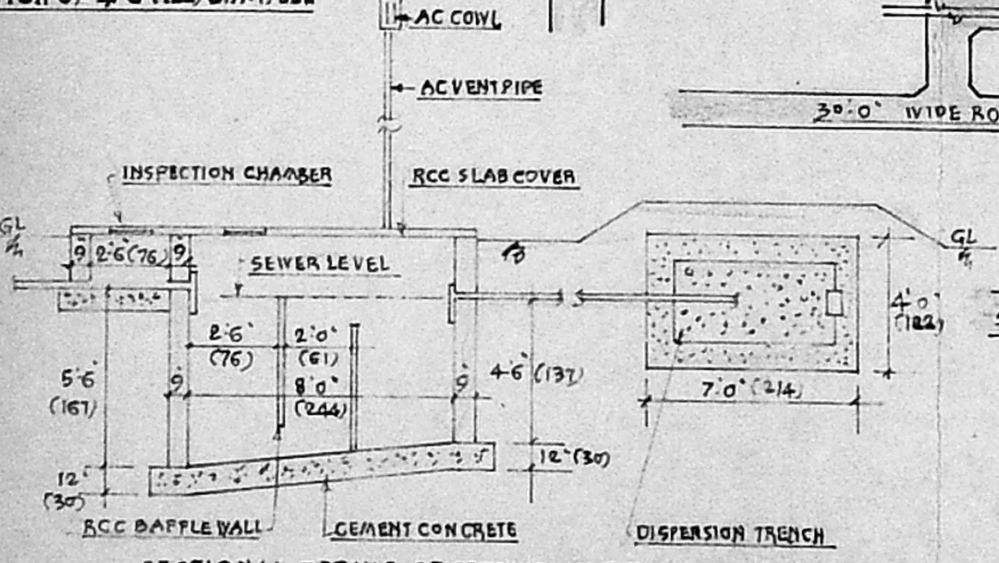

SECTIONAL DETAILS OF SEPTIC TANK & DISPERSION TRENCH

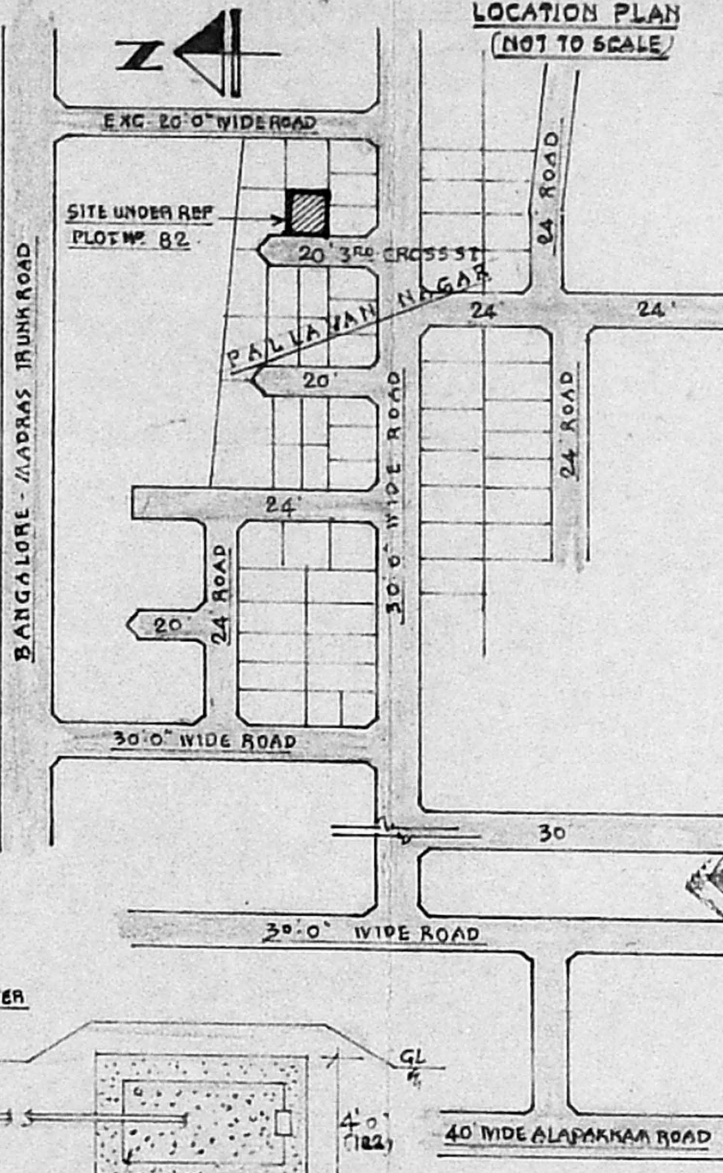

LOCATION PLAN (NOT TO SCALE)

EXG 20'0" WIDE ROAD
 3RD CROSS STREET