




ELEVATION

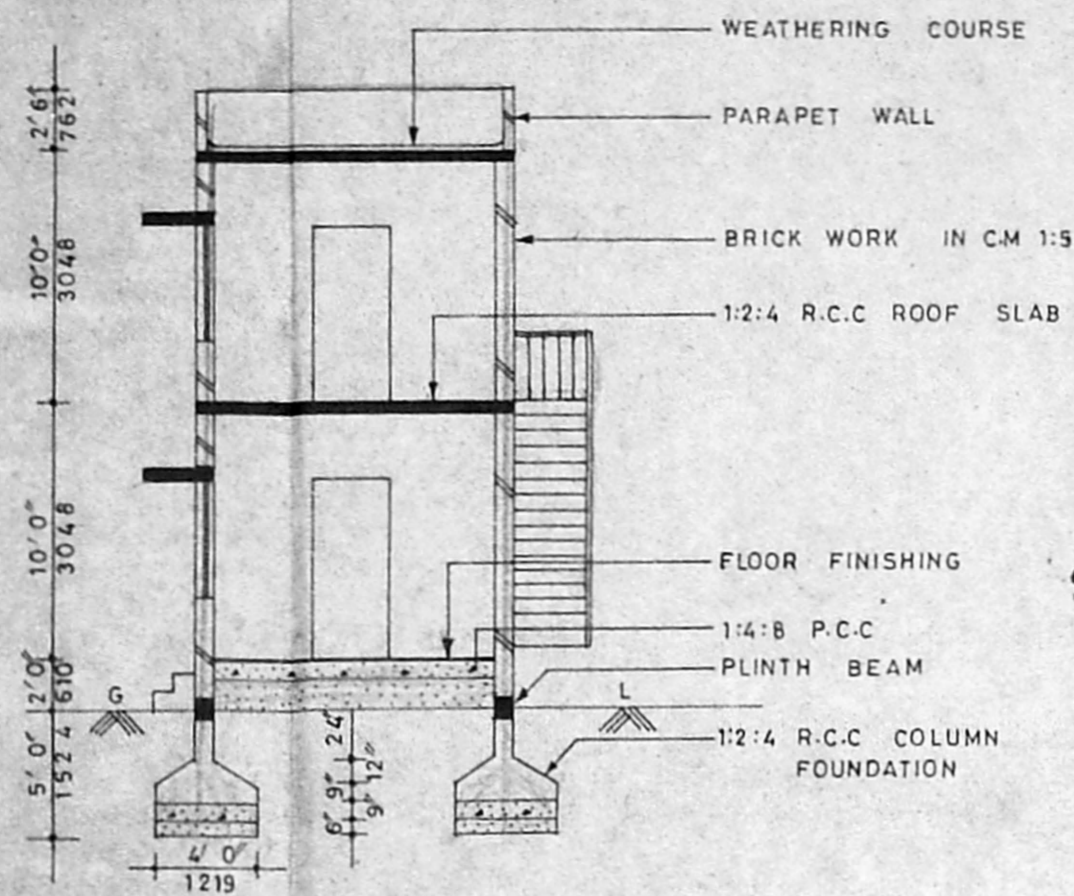


SECTION ON 'JJ'

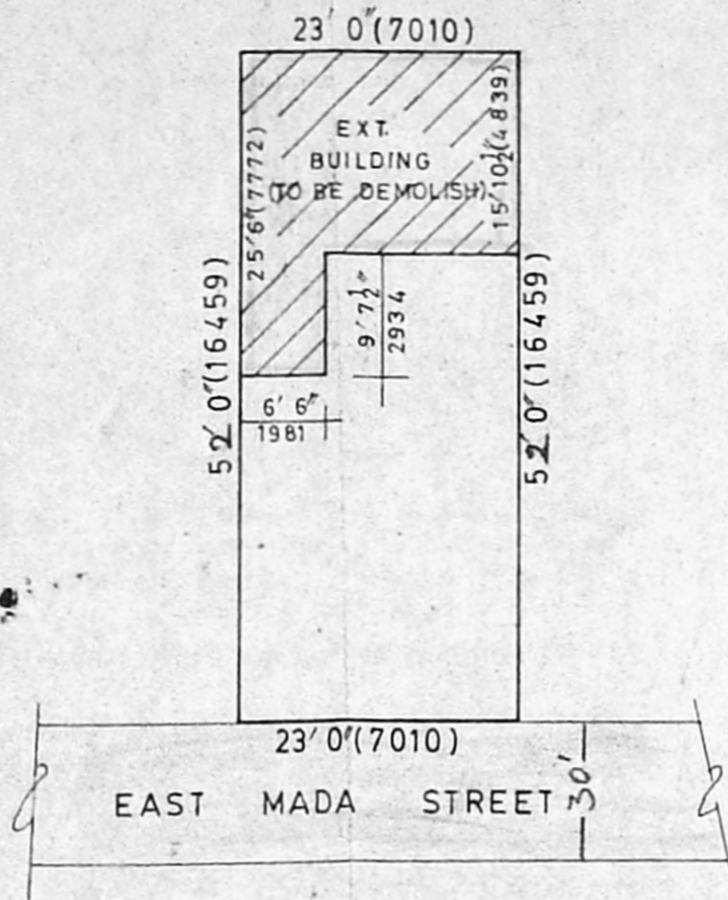


SITE PLAN

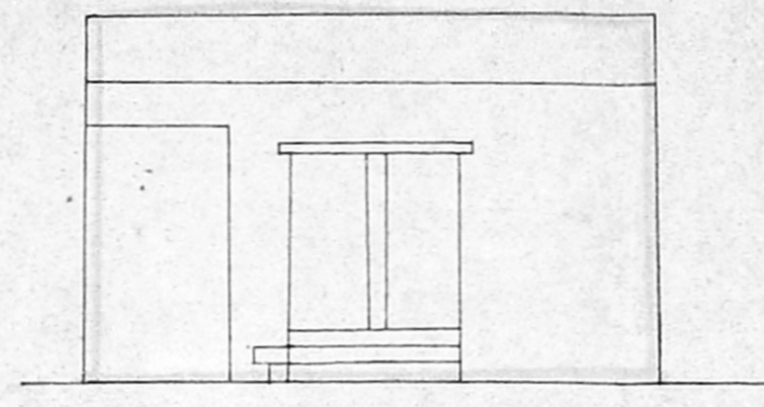


ELEVATION

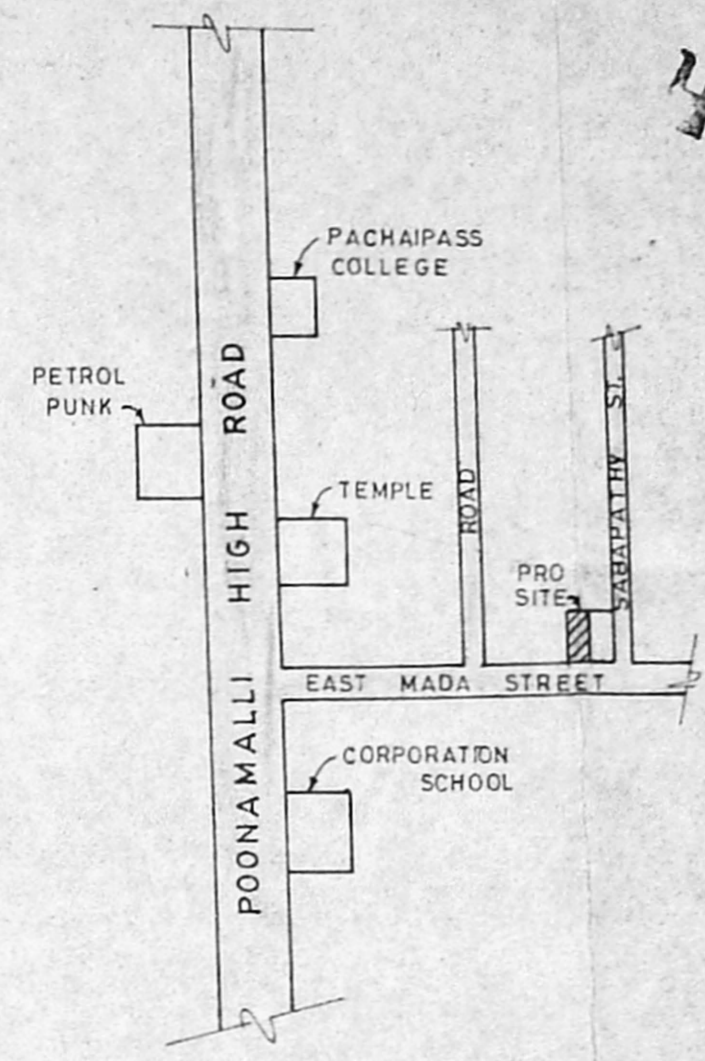

KEY PLAN

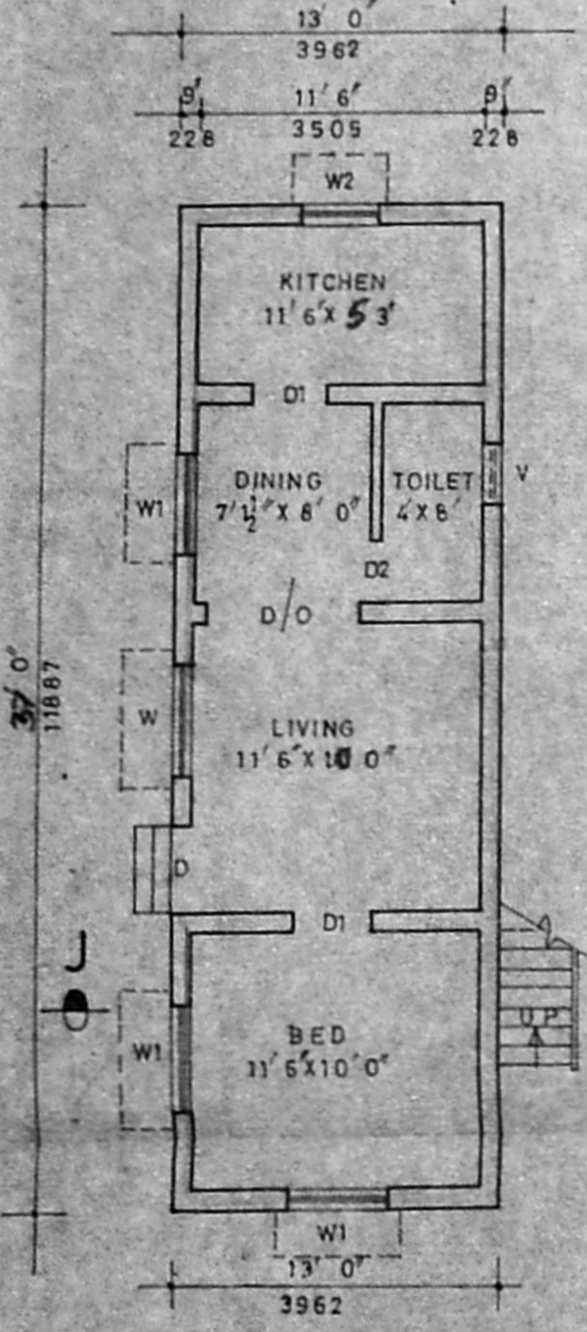


PRO. GROUND FLOOR

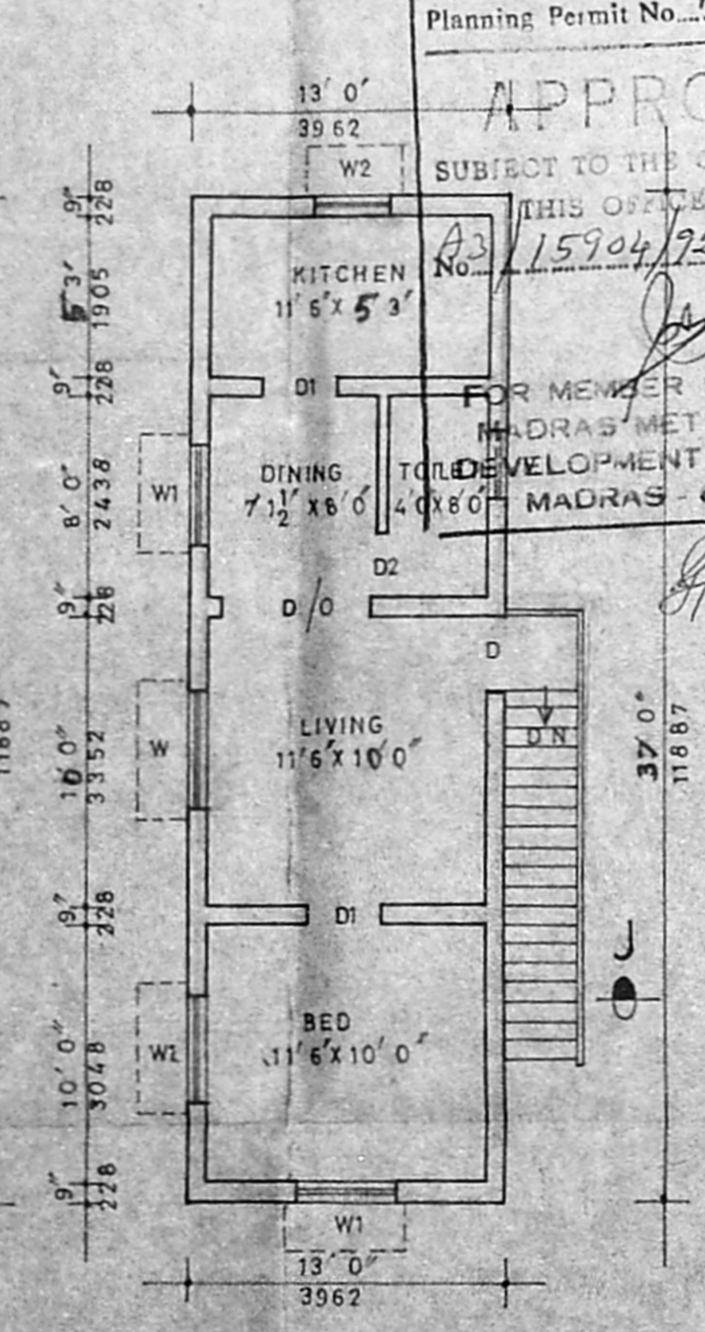


PRO. FIRST FLOOR


Planning Permit No. A/1752/22
APPROVED
 SUBJECT TO THE CONDITIONS IN THIS OFFICE LETTER.
 No. 15904/22
 FOR MEMBER SECRETARY
 MADRAS METROPOLITAN
 DEVELOPMENT AUTHORITY
 MADRAS - 600 008.

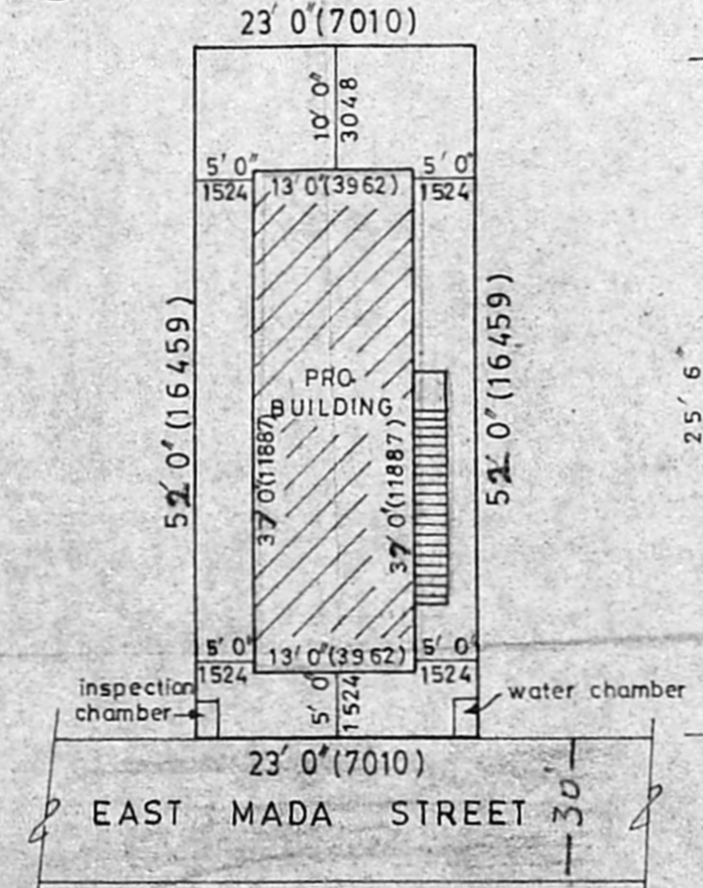


SITE PLAN

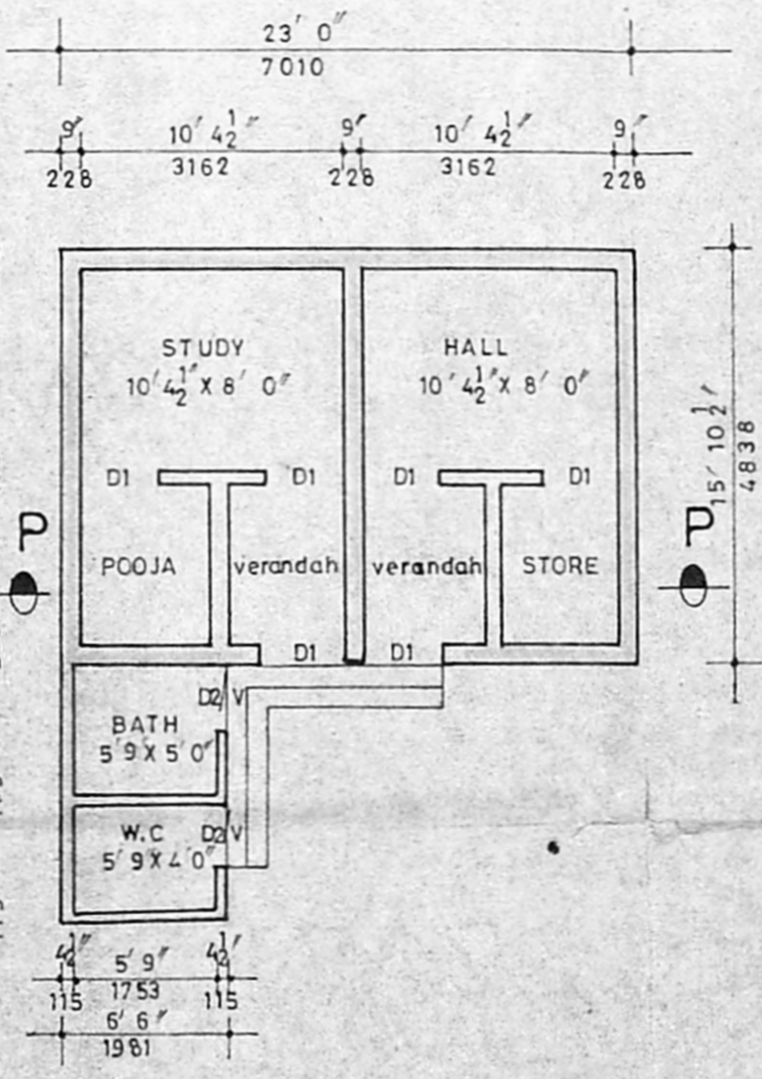

EXT. G.FLOOR PLAN

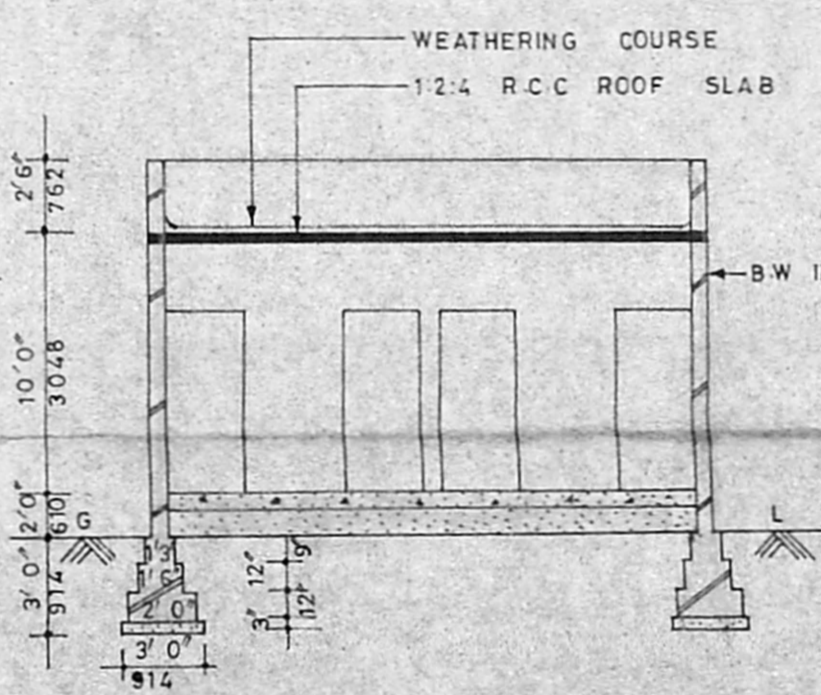

SECTION ON 'PP'

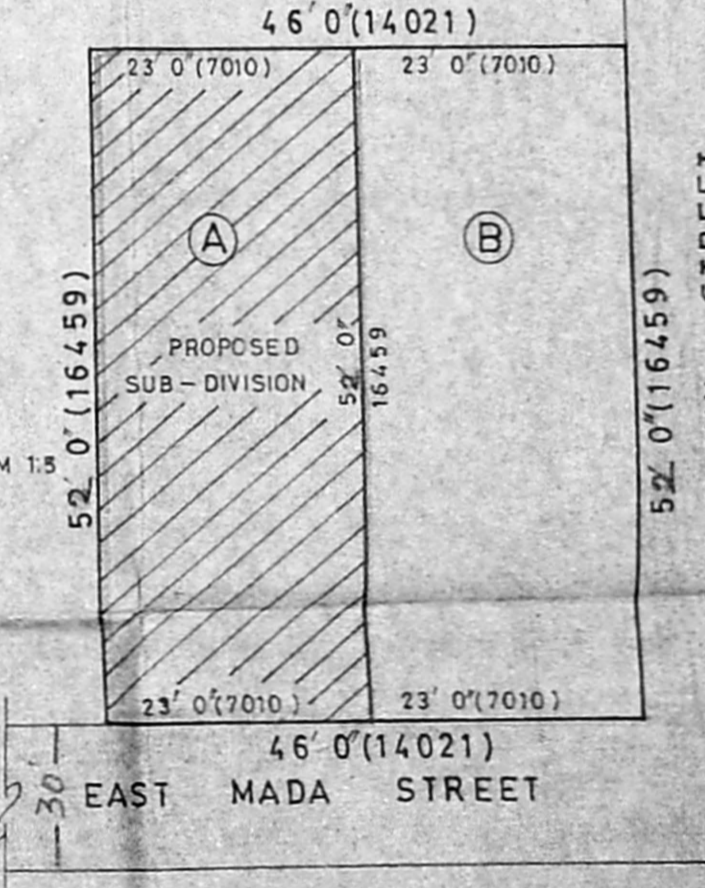

PRO. SUB-DIVISION DETAILS

PROPOSED RESIDENTIAL BUILDING AT DNö 10/1, EAST MADA STREET, IN S.No.79, BLOCK.No. 30, AMINJAKARAI, CORPN OF MADRAS.

SCHEDULE OF JOINERIES

D	DOOR	3'3" x 7'0" (991 x 2134)
DI	DOOR	3'0" x 7'0" (914 x 2134)
DD	DOOR	2'6" x 7'0" (762 x 2134)
W	WINDOW	4'6" x 4'6" (1372 x 1372)
WI	WINDOW	4'0" x 4'6" (1219 x 1372)
W2	WINDOW	3'0" x 4'6" (914 x 1372)
V	VENTILATOR	2'6" x 2'0" (762 x 610)

AREA DETAILS


TOTAL PLOT AREA	12.42 sq ft, 115.4 sqm
PROPOSED G.FLOOR AREA	507.0 sqft, 47.1 sqm
PROPOSED F.FLOOR AREA	507.0 sqft, 47.1 sqm
TOTAL FLOOR AREA	1014.0 sqft, 94.2 sqm
PLOT COVERAGE	40.8%

COLOUR INDEX

[Hatched Box]	PROPOSED
[Dotted Box]	DEMOLITION
[Solid Box]	ROAD
[Outline Box]	SITE BOUNDARY

SCALE

1 inch to 8 feet

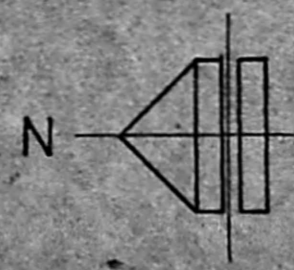

D. 2120/1/30

OWNER

Sriramulu L.C.E.
 SRIRAMULLU L.C.E.
 Civil Engineer, Surveyor
 Licensed Surveyor
 Corporation of Madras
 License No. 95 Class II
 16 A, T. Nagar, Anna Salai, Madras
 600 008

LICENSED SURVEYOR