


FRONT ELEVATION

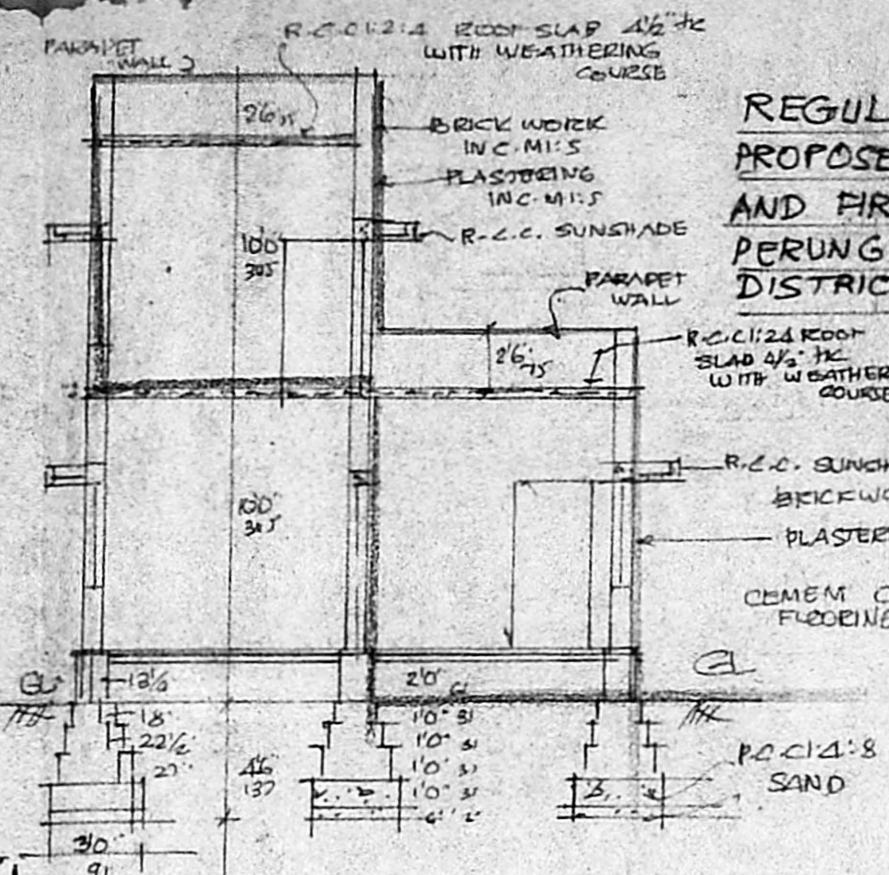


SECTION ON AA'

REGULARISING THE EXISTING BUILDING AND PROPOSED ADDITIONAL CONSTRUCTION IN GROUND FLOOR AND FIRST FLOOR AT PLOT NO 21 B, RAMAPPA NAGAR PERUNGUDI VILLAGE SAIDAPET TALUK, CHENNAI ANN DISTRICT S.No. 44/11 SCALE 1/100 OR 1:100

NAME OF OWNER: C. Christopher

REFERENCE

- D. C.W. DOOR 33' X 6'6" (99 X 197)
- D. C.W. DOOR 30' X 6'6" (91 X 197)
- D2 C.W. DOOR 26' X 6'0" (79 X 182)
- W. C.W. WINDOW 2'0" X 2'0" (61 X 61)
- W. C.W. WINDOW 3'0" X 4'0" (91 X 122)
- J JALI. 30' X 30" (91 X 91)

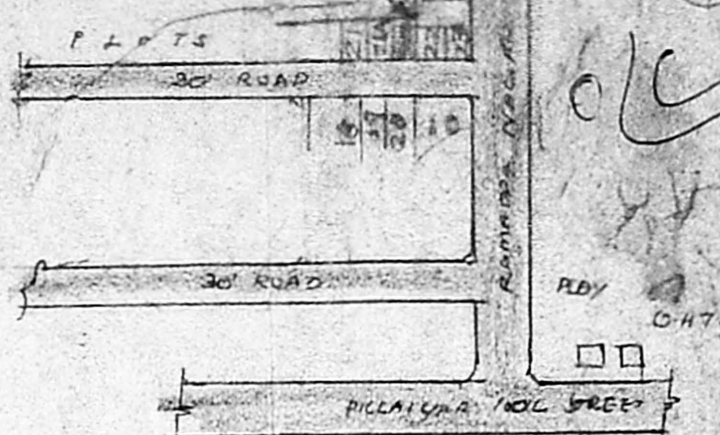

KEY PLAN NOT TO SCALE


MUDA (A)/PP NO. / No. A3/1615/92

Planning Permit No. A/646/92


**APPROVED**

SUBJECT TO THE CONDITIONS IN THIS ORDER LETTER


FOR MEMB. METROPOLITAN DEVELOPMENT AUTHORITY MADRAS-600 008

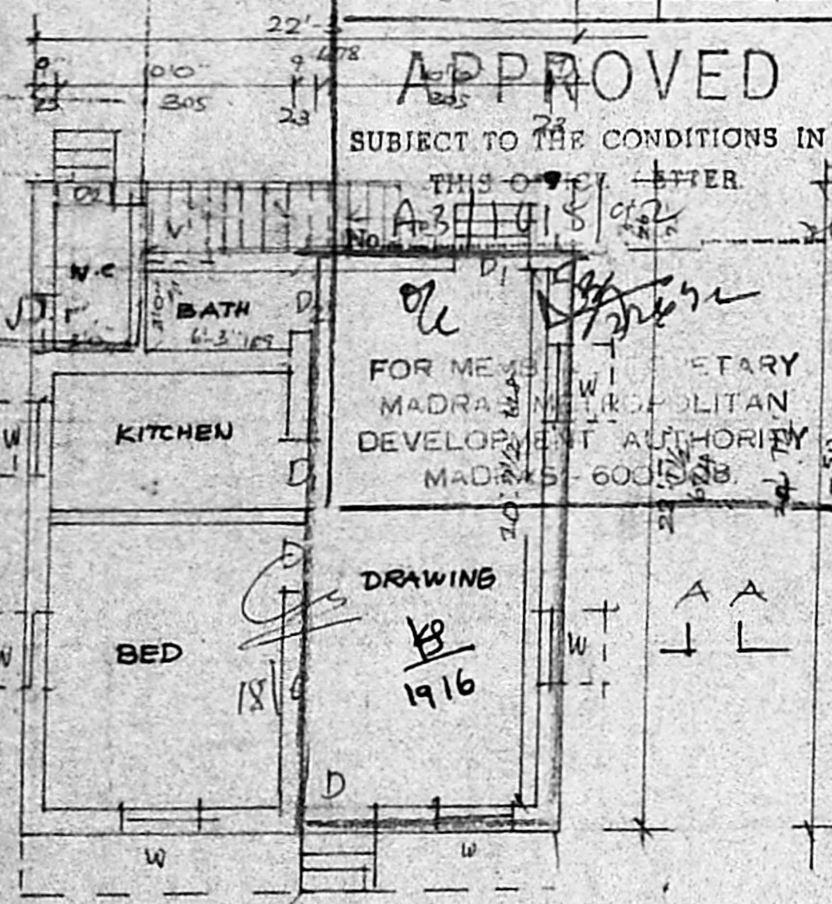

GROUND FLOOR PLAN

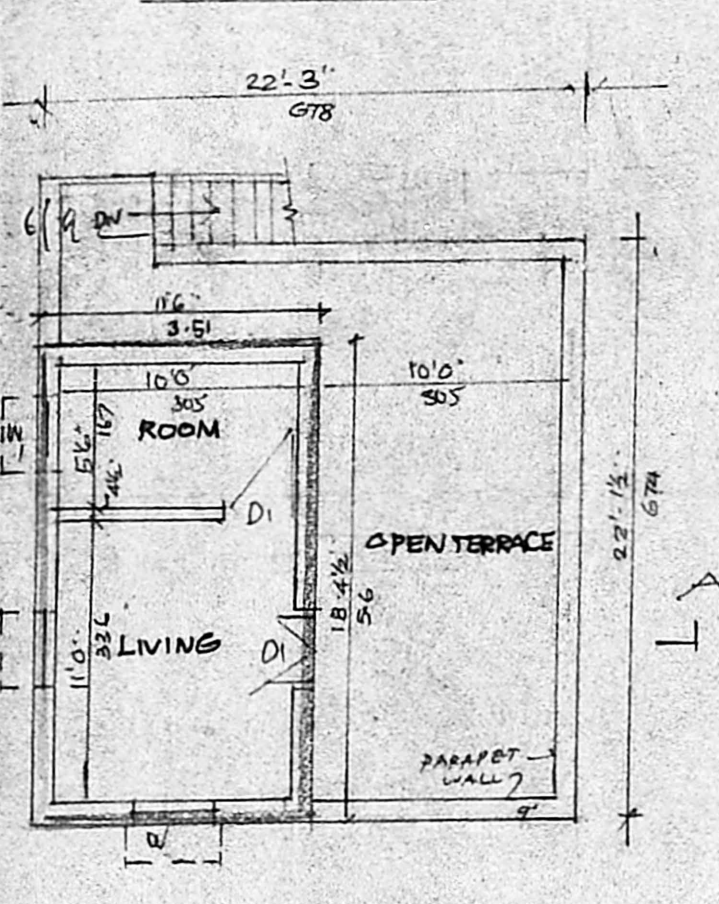

FIRST FLOOR PLAN

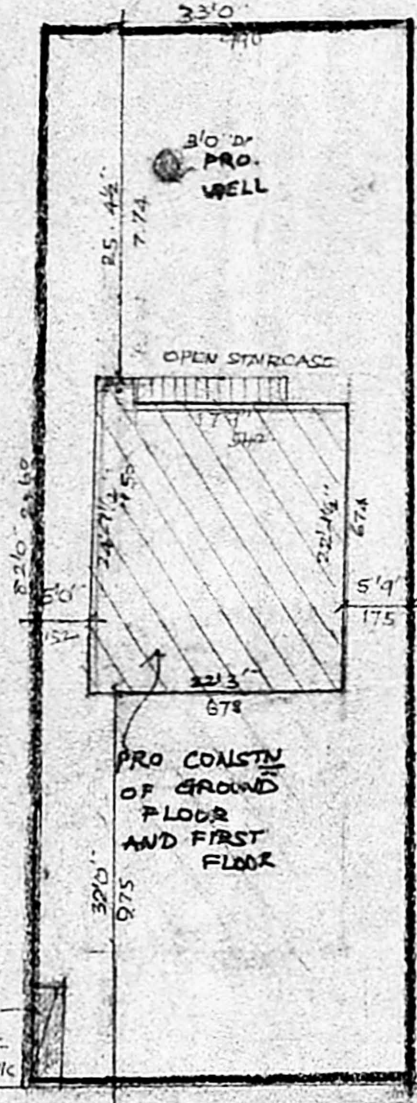

SITE PLAN


SCALE 1/16' OR 1:260

COLOUR INDEX

PROPOSED	[Pattern]
ROAD	[Pattern]
PLOT BOUNDARY	[Pattern]

AREA DETAILS

PLOT AREA	2706 sqft OR 251.48 sq. metre.
PLINTH AREA. GROUND FLOOR	EXISTING 283.25 sqft OR 26.34 m <sup>2</sup>
FIRST FLOOR.	PROPOSED 237.90 sqft OR 22.10 m <sup>2</sup>
	211.37 sqft OR 19.64 m <sup>2</sup>

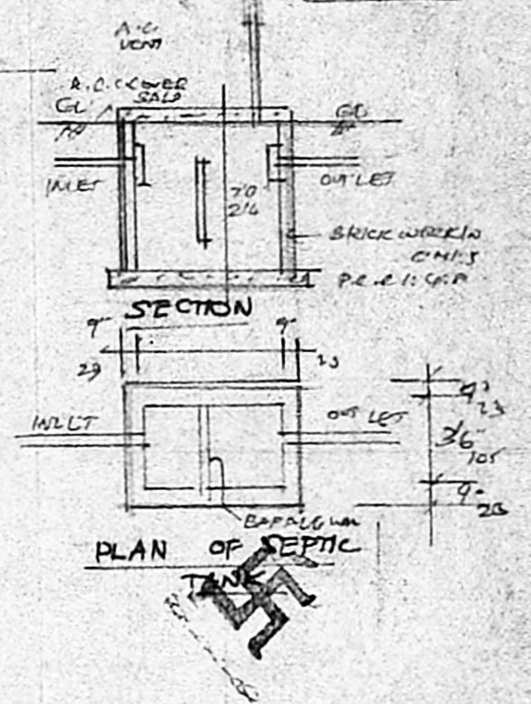

PLAN OF SEPTIC TANK



WELL PLAN

*V. Arjhy*

J. S. ARIVAZHAGAN; B.C.E. Class II Licensed Surveyor No: 26, CORPORATION OF MADRAS. PERUNGUDI TOWN PANCHAYAT CONSULTING ENGINE & CONTRACTOR. NO. 6, THIRUMALAI NAGAR, PERUNGUDI, MADRAS - 600 096. PHONE: LICENSED SURVEYOR

*C. Christopher*

OWNER'S SIGN.