

PLAN SHOWING THE PROPOSED RESIDENTIAL BUILDING AT SNOS 46/3 PT, 47/1 PT & 48/4 OF KARPAGANAL RAMAPURAM SAIDAPET TALUK CHENGALPATTU DISTRICT

SCALE: 1"=8'0" (1:100)

- SPECIFICATION**
- FOUNDATION CONCRETE IN PCC 1:4:8 WITH 1% BROKEN GRANITE
 - C.C 1:2:4 FOR ALL R.C.C WORKS
 - 9" TK BRICK WORK IN CM 1:5
 - 4 1/2" TK BRICK WORK IN CM 1:4
 - PLASTERING THE CELLING AND EXPOSED SURFACES IN C.M 1:3
 - FLOORING WITH MOSAIC TILES
 - WEATHERING COURSE IN BRICK JELLY LIME CONCRETE 3" TK WITH A COURSE OF FLAT TILES IN C.M 1:5
 - ALL JOINERY IN TEAK WOOD.

SCHEDULE OF JOINERY

NO	DESCRIPTION	SIZE
D	DOOR	3'0" x 7'0"
D	DOOR	2'6" x 7'0"
W	WINDOW	4'0" x 4'0"
W	WINDOW	3'0" x 4'0"
V	VENTILATOR	2'0" x 1'6"
C	CUBBOARD	1'3" x 7'0"

AREA STATEMENT

	SQ.FT	SQM
PLOT AREA	2475	229.94
GROUND FLOOR AREA		
PLOT COVERAGE		


LEGEND

- PROPOSED
- ROAD
- BOUNDARY

OWNER *[Signature]*


LICENCED SURVEYOR

[Signature]
 V. BALASUBRAMANIAM B. Arch.
 L.S. NO. 12A (16)
 CORPORATION OF CHENGALPATTU

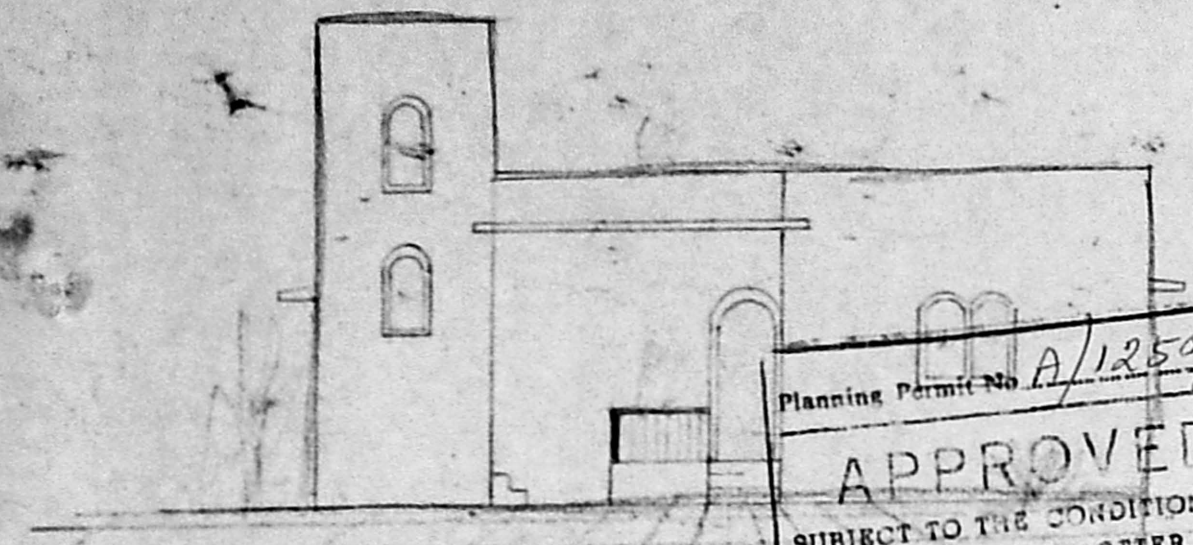


Planning Permit No. A/1250/92
APPROVED
 SUBJECT TO THE CONDITIONS IN THIS OFFICE LETTER.
 No. A3/19460/92 Date: 8/92
 FOR MEMBERS SECRETARY
 MADRAS METROPOLITAN
 DEVELOPMENT AUTHORITY
 MADRAS 600 009


24/8
 24/8

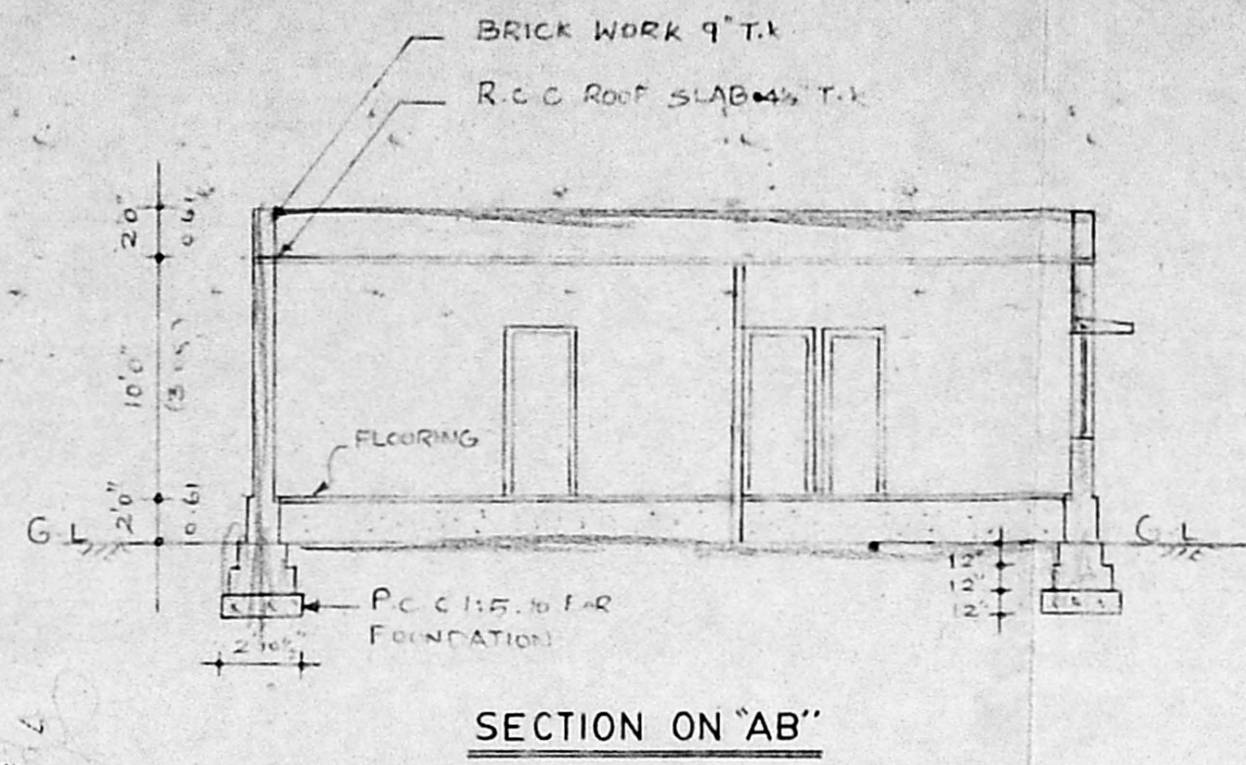


SECTION ON "AB"

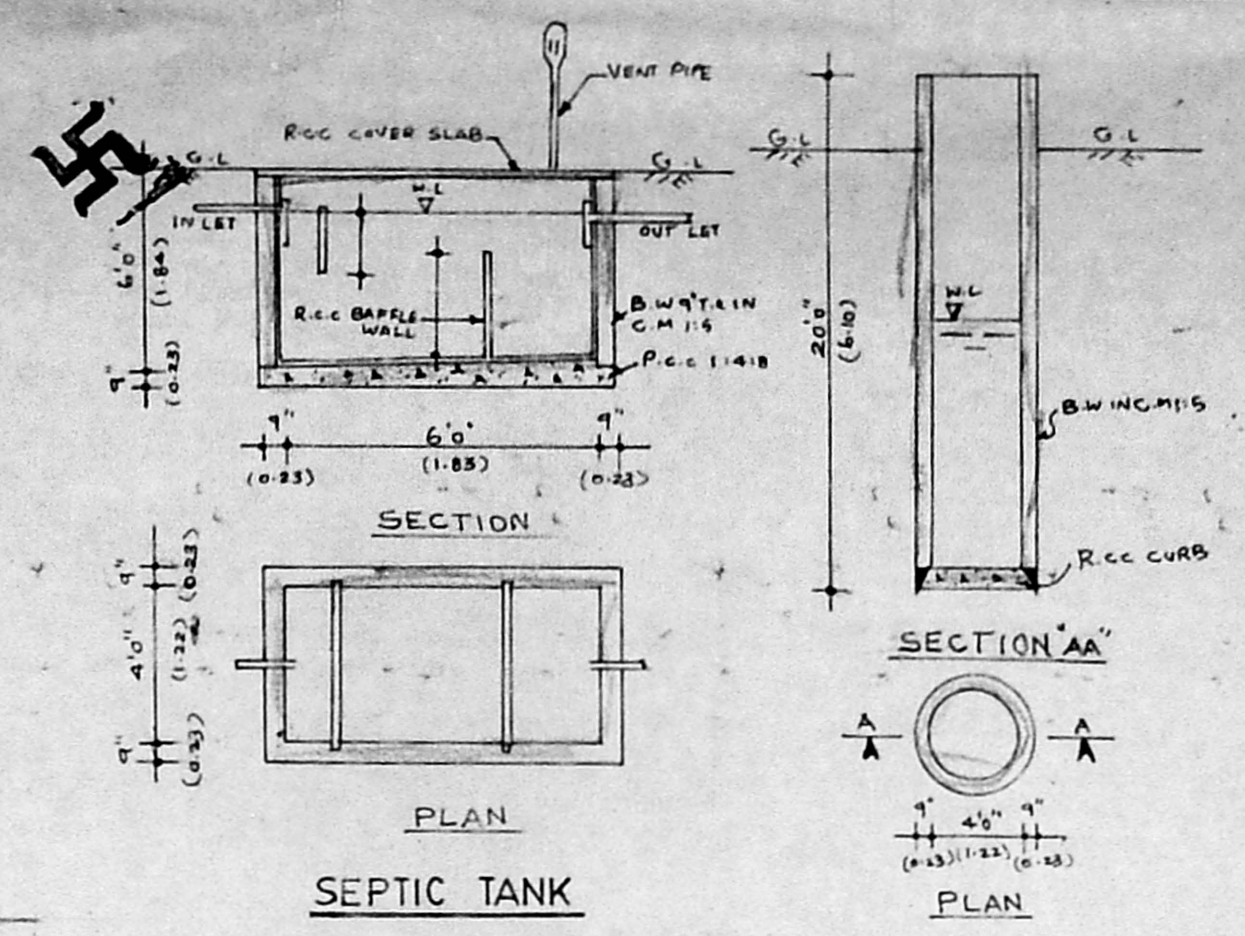


SEPTIC TANK
WELL DETAIL

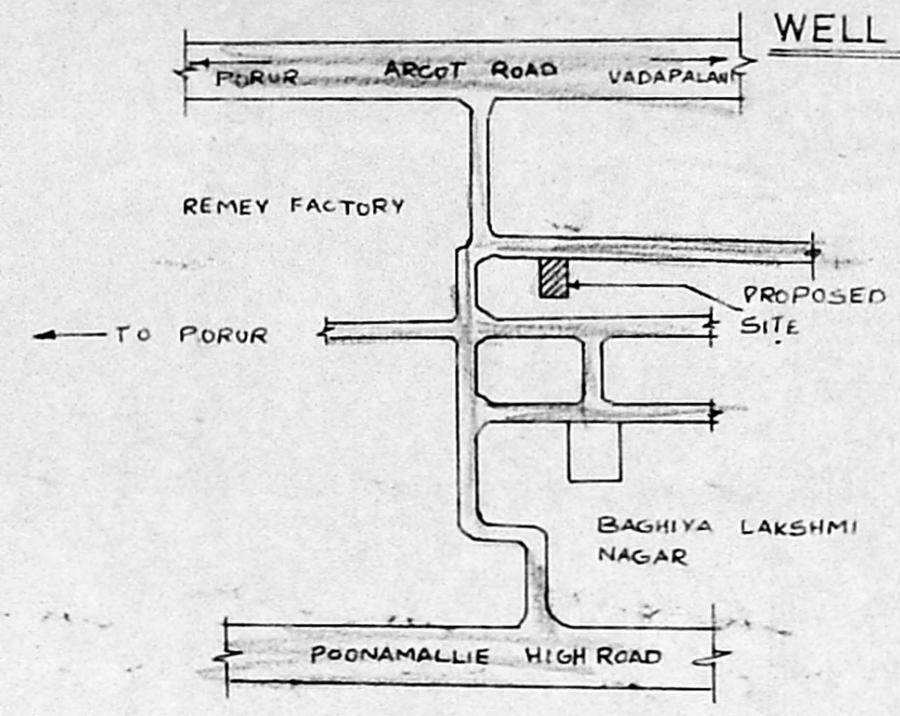


KEY PLAN (Not To Scale)

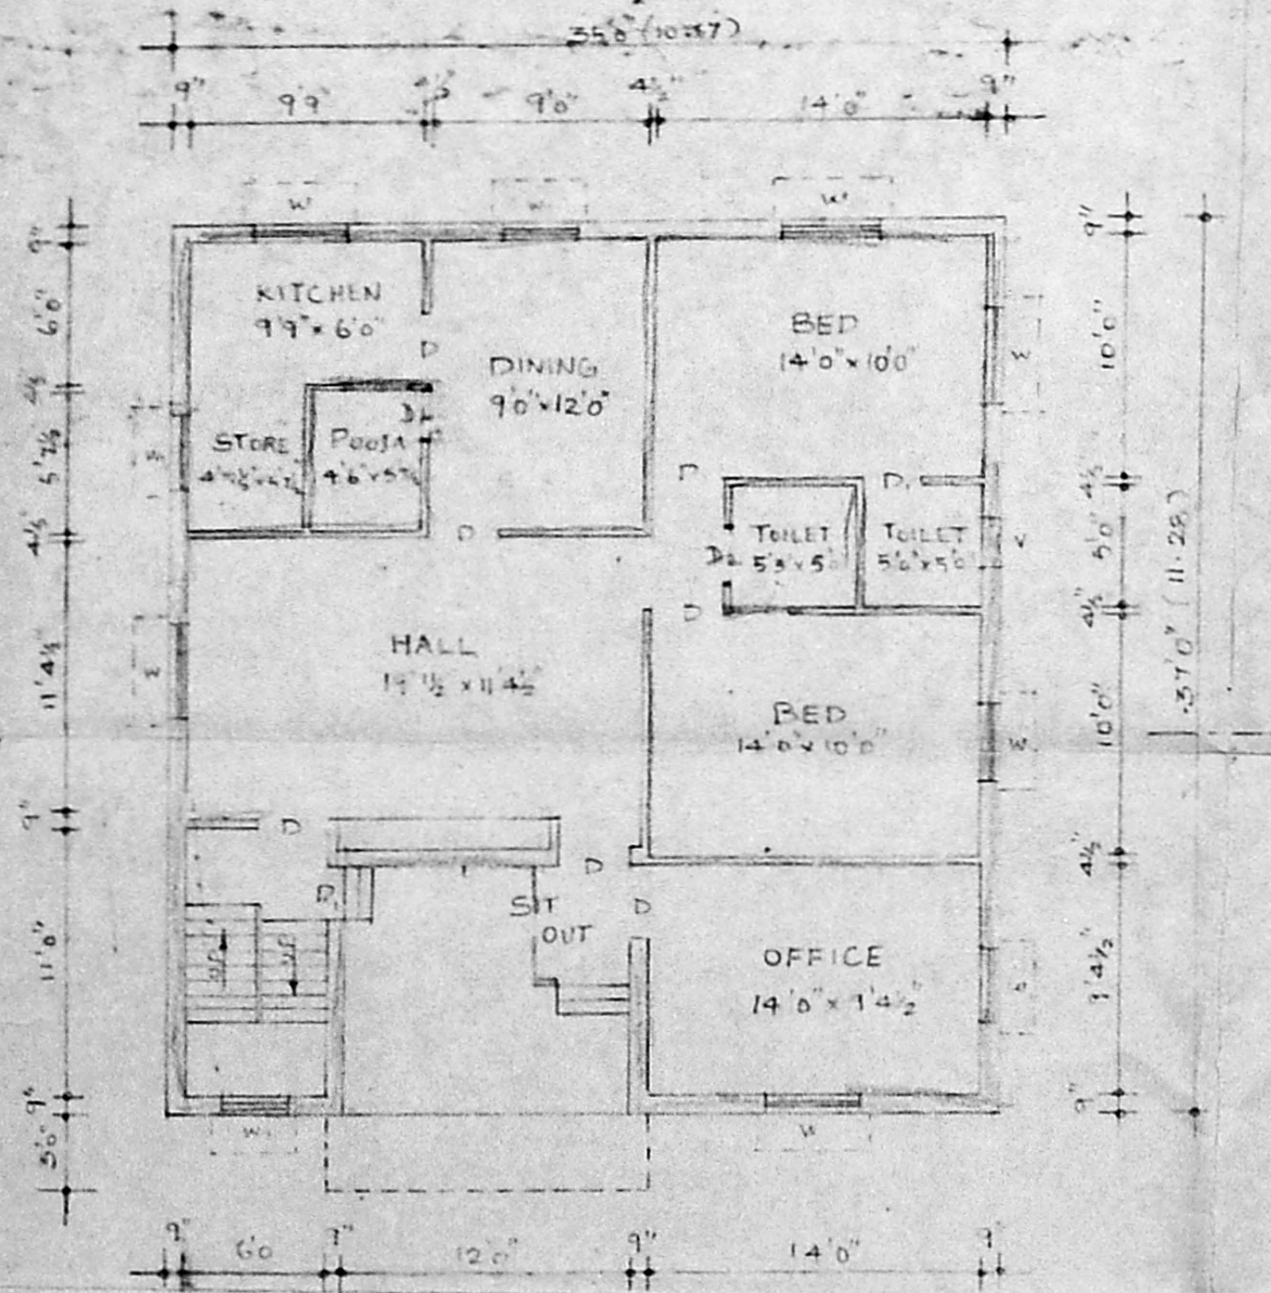

GROUND FLOOR PLAN

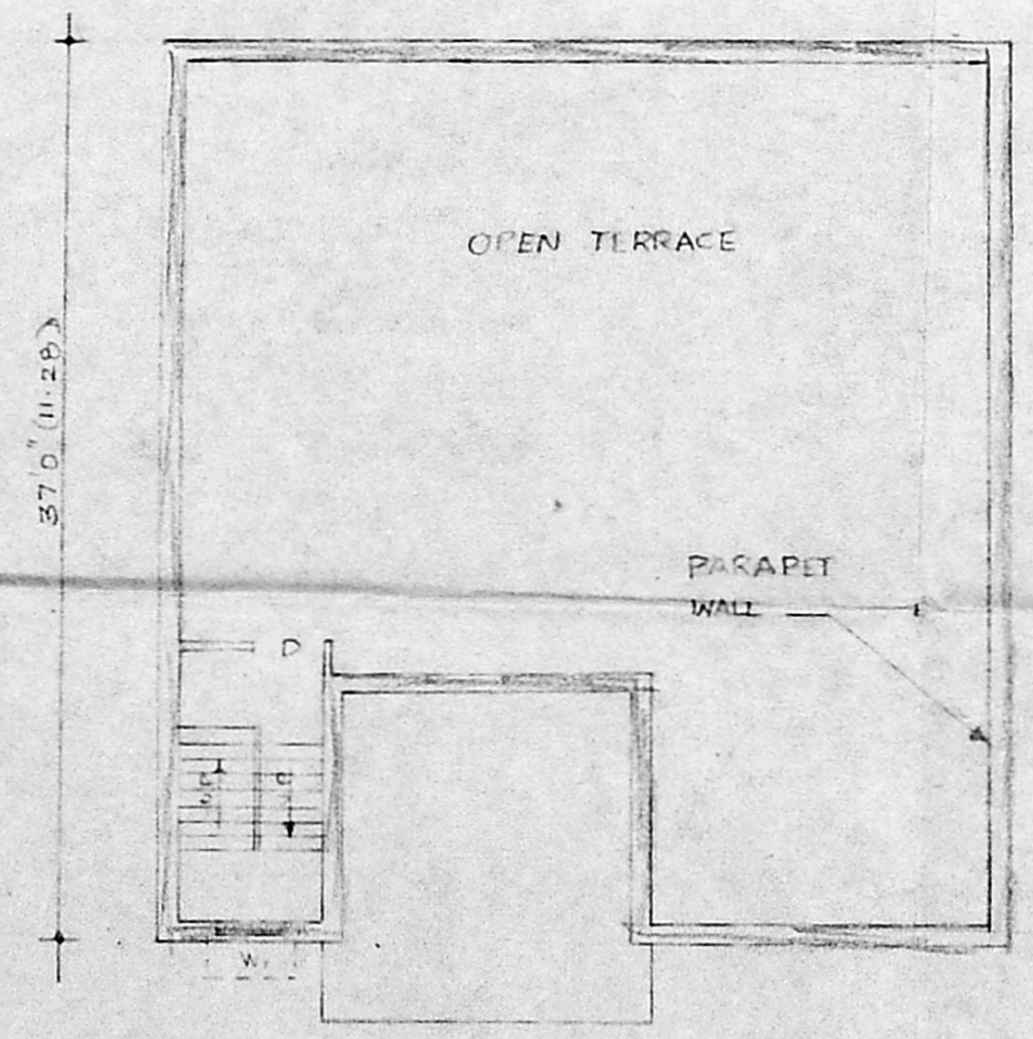

TERRACE PLAN

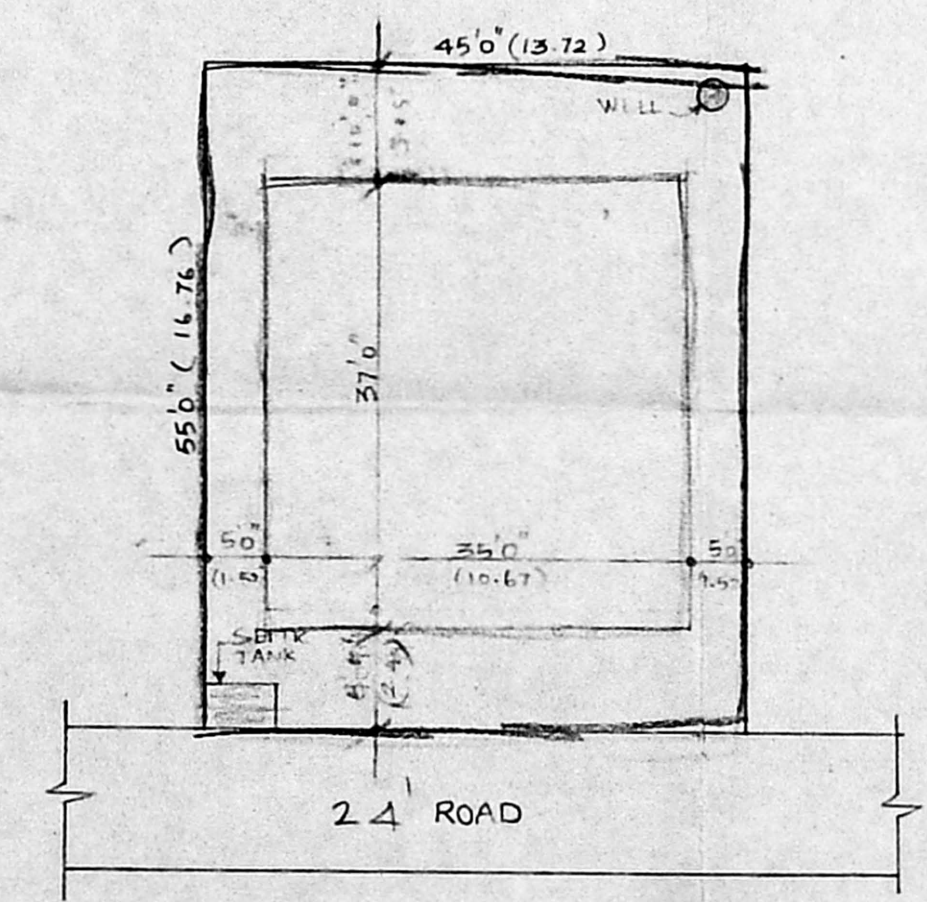

SITE PLAN (scale 1"=16'0")