


PLAN SHOWING THE PROPOSED RESIDENTIAL BUILDING AT PLOT NO. 46, SURVEY NO. 29/
 PART - V, KOLATHUR VILLAGE, PURUSAWALKAM TALUK. SCALE 1" = 8' 0"
 CORPORATION DIVISION OLD NO. 32, NEW NO. 62

SRI UMAMAHESWARI NAGAR
 (1:100) AS PER PATA SURVEY NO. 29/6


SCRUTINY PLAN




ELEVATION

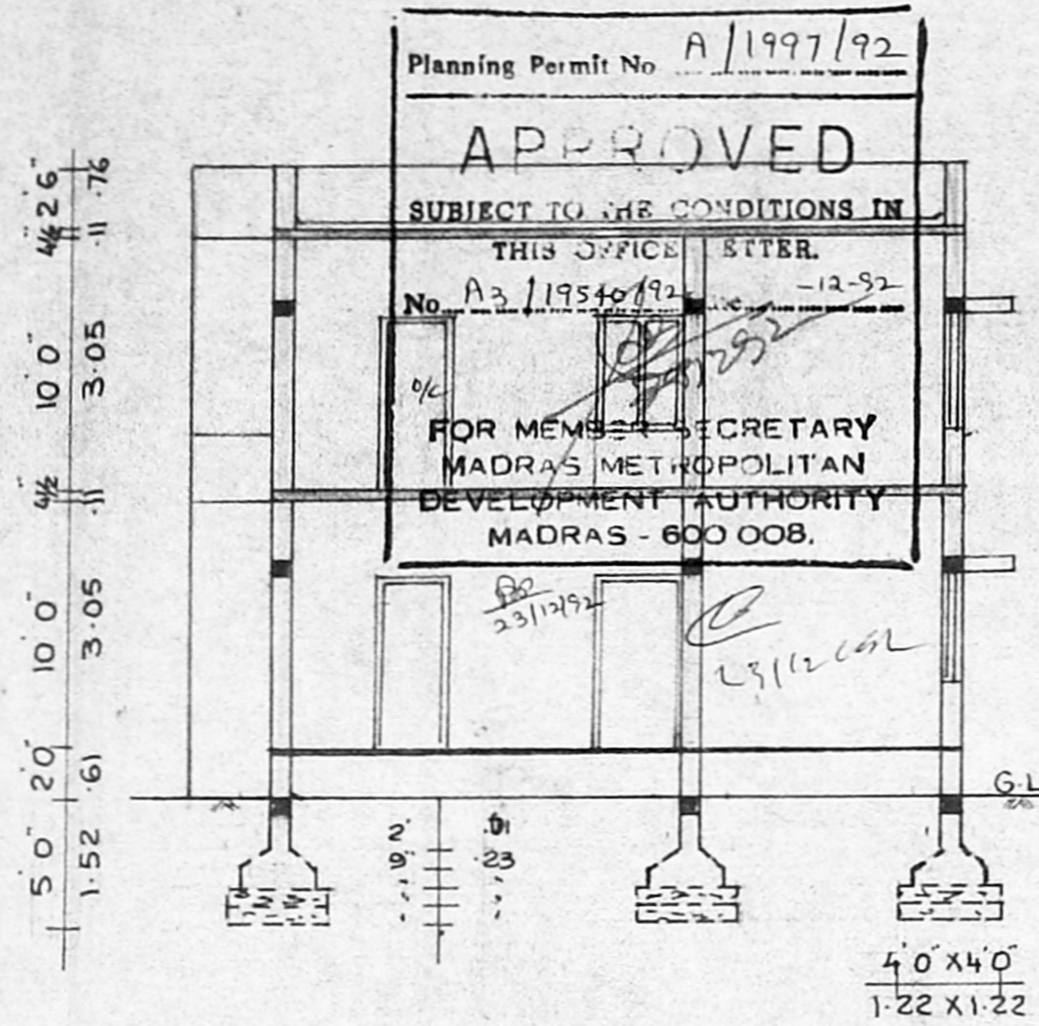


SECTION ON AA'

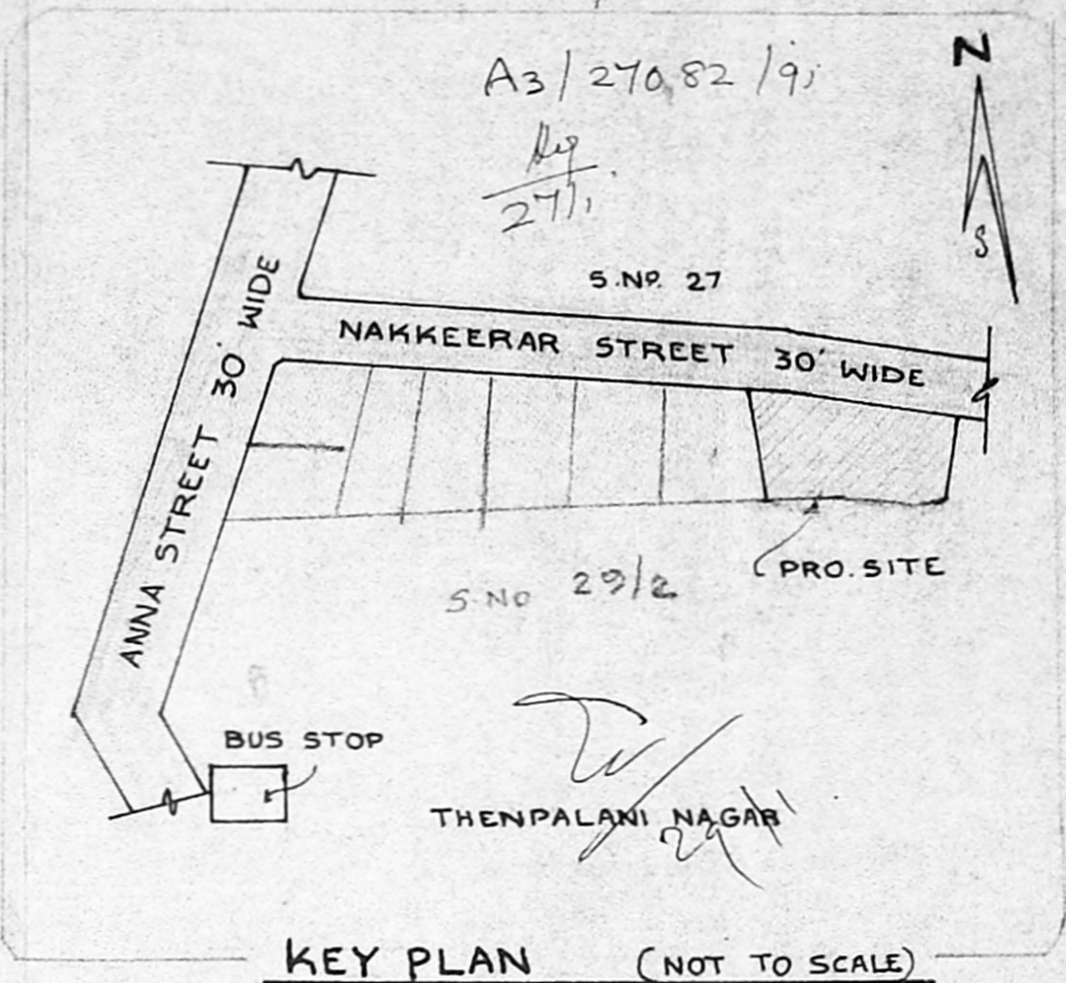


KEY PLAN (NOT TO SCALE)

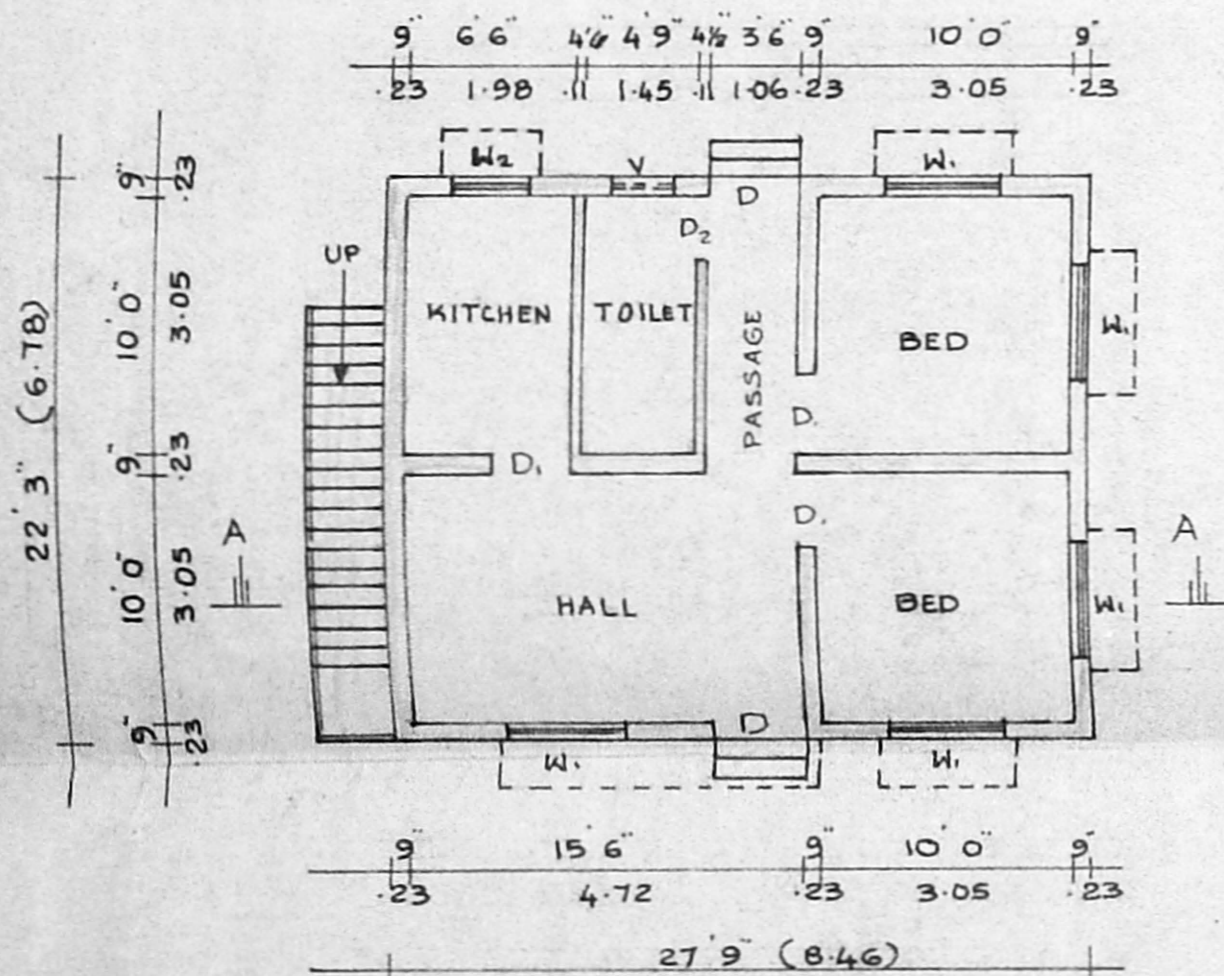

GROUND FLOOR PLAN

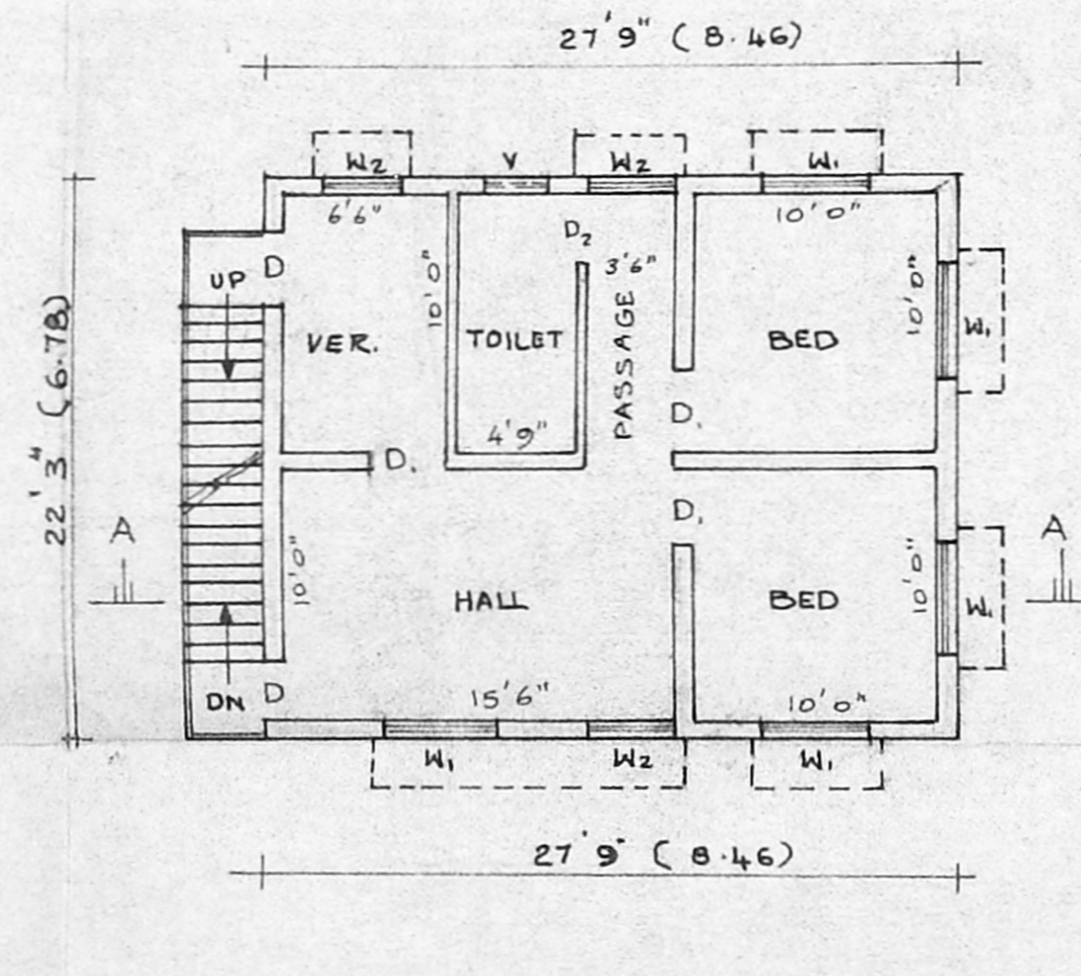


FIRST FLOOR PLAN

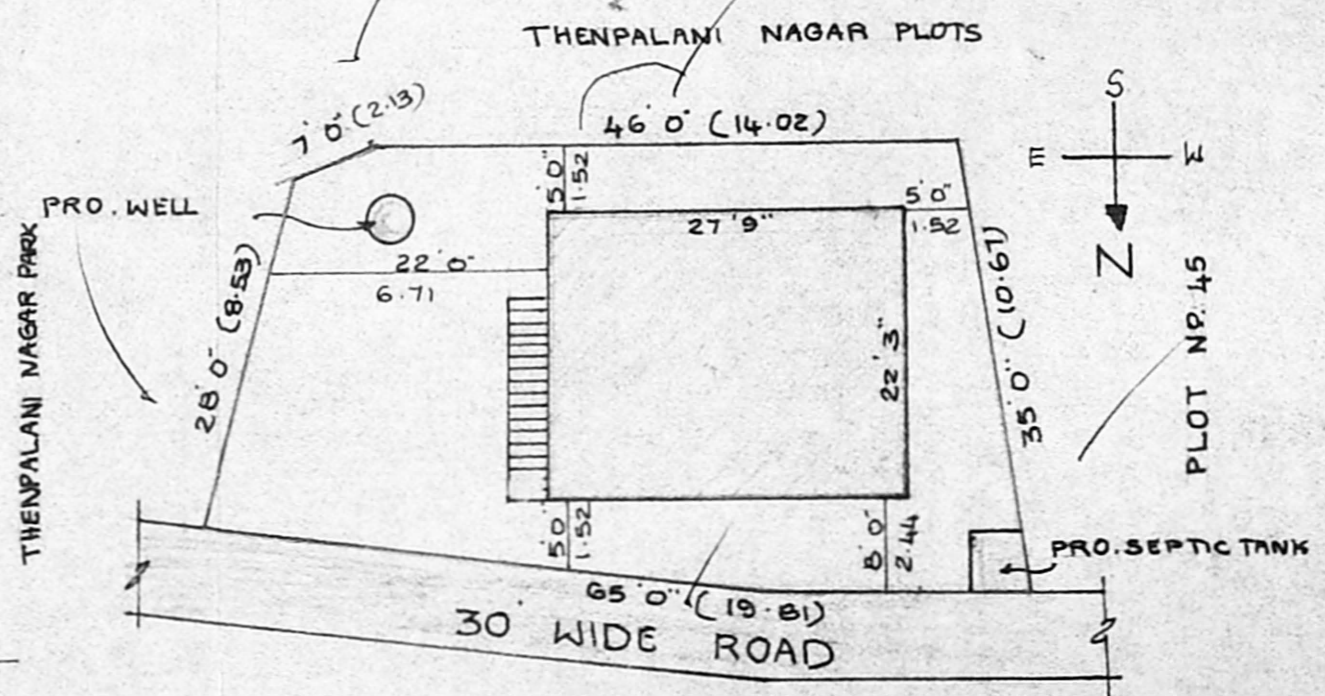

SITE PLAN
 SCALE: 1" = 16' 0" (1:200)

PLOT AREA : 1858 SQ. FT 172.61 M²
 PLINTH AREA G.F : 617 SQ. FT 57.32 M²
 F.F : 617 SQ. FT 57.32 M²
 PLOT COVERAGE : 33%

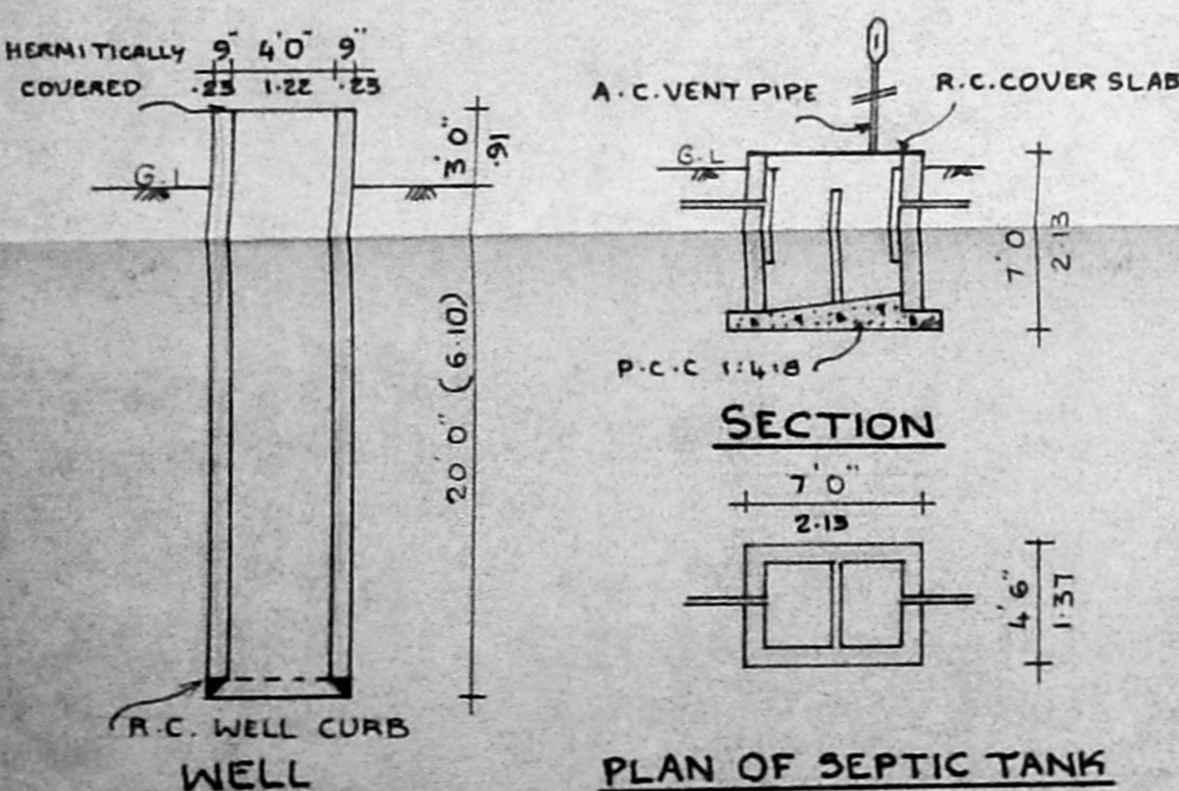

SPECIFICATIONS:

FOUNDATIONS AND LEVELLING COURSE ARE IN P.C.C 1:4:8 MIX. BRICK WORK IN C.M 1:5 MIX. R.C.C WORKS ARE IN 1:2:4 MIX. PLASTERING THE WALLS IN C.M 1:4 MIX. CEILING AND FLOOR FINISHING IN C.M 1:3 MIX. WEATHERING COURSE WITH TWO LAYERS OF FLAT TILES LAID IN C.M 1:4 MIX. DOORS & WINDOWS ARE WELL SEASONED WOOD WITH TWO COATS OF ENAMEL PAINT.

SCHEDULE OF JOINERIES:

D	DOOR	3' 6" X 7' 0"	(1.06 X 2.13)
D ₁	DOOR	3' 0" X 7' 0"	(0.91 X 2.13)
D ₂	DOOR	2' 6" X 7' 0"	(0.76 X 2.13)
W ₁	WINDOW	4' 6" X 4' 6"	(1.37 X 1.37)
W ₂	WINDOW	3' 6" X 4' 6"	(1.06 X 1.37)
V	VENTILATOR	3' 0" X 2' 0"	(0.91 X 0.6)

PROPOSAL
 ROADS
 SITE BOUNDARY LINE

Asabornis
 OWNER: (G. BALAKRISHNAN)
V. Venkatesan
 V. VENKATESAN, B.E., M.Sc., M.I.E
 CIVIL ENGINEER
 Class I Licensed Surveyor No. 6,
 CORPORATION OF MADRAS
 No. 3, Paper Mills Road, First Floor,
 NEAR PERAMBUR CHURCH. MADRAS-11
 ENGINEER.