


COMPOUND WALL DETAILS

SCALE: 1"=4' 0"

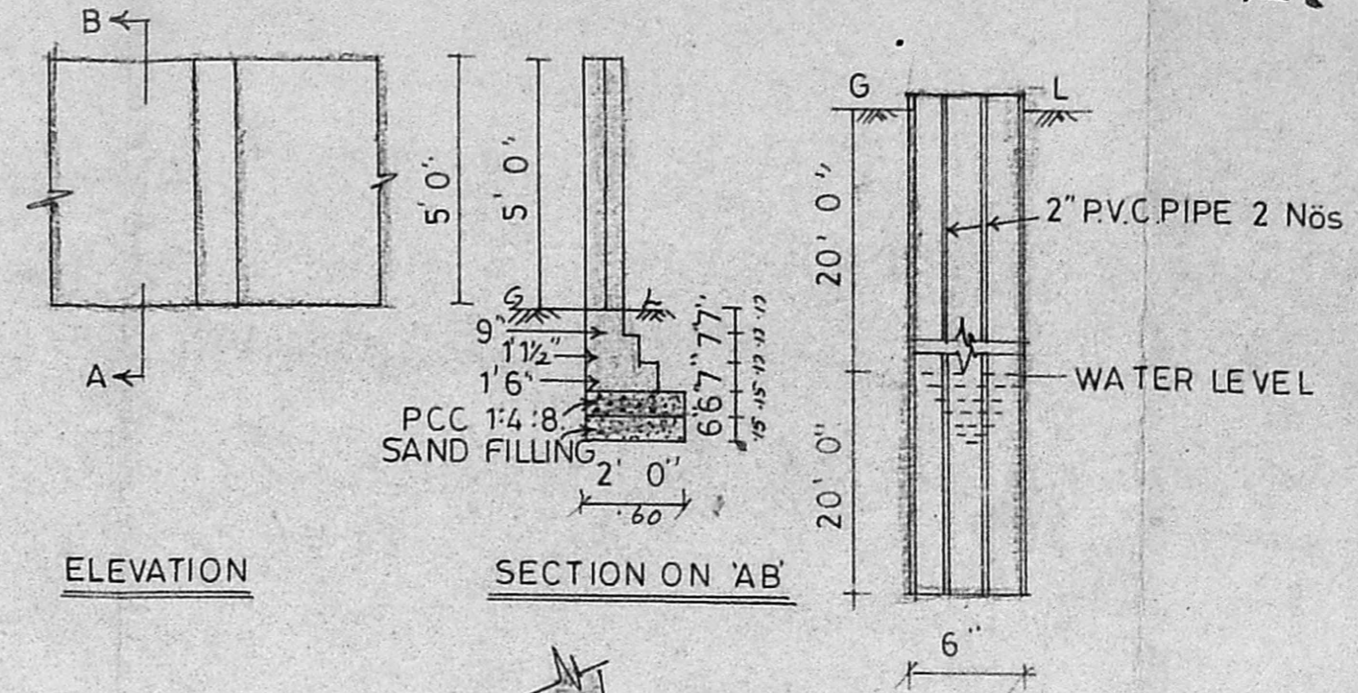


ELEVATION

SECTION ON 'AB'


SECTION OF BORE WELL

SCALE: 1"=2' 0"

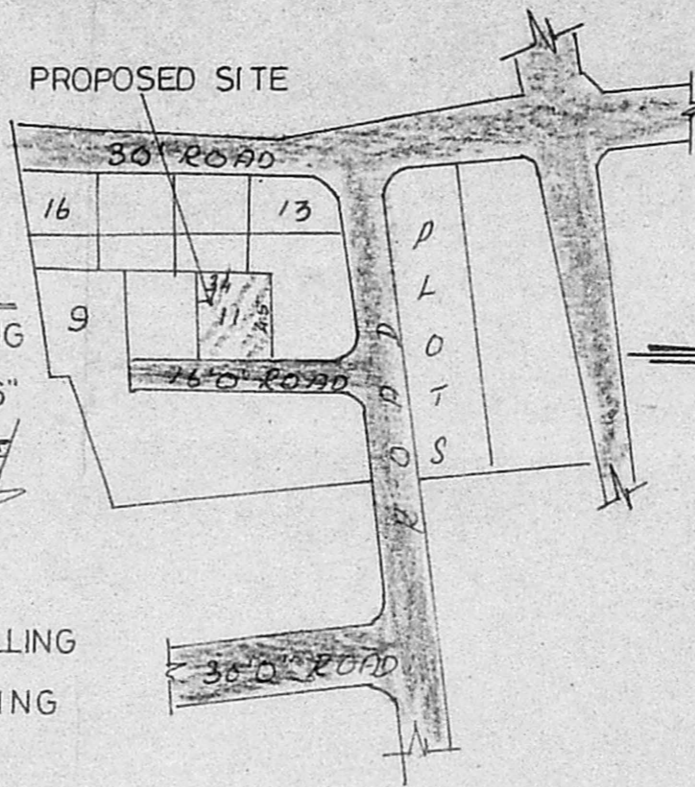


KEY PLAN

NOT TO SCALE

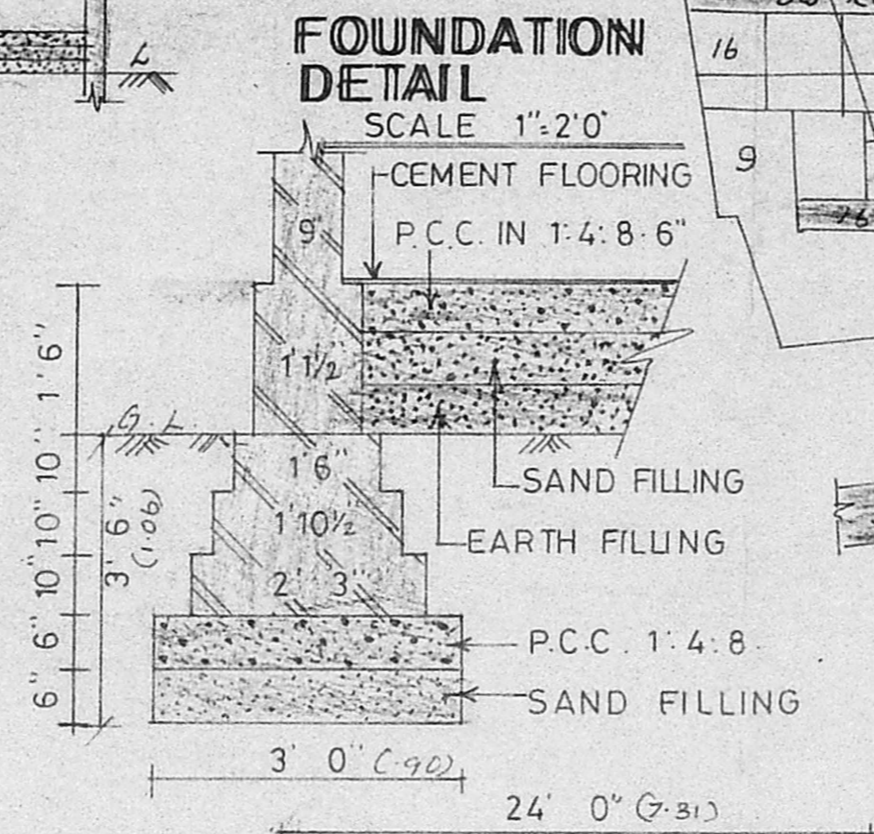

FOUNDATION DETAIL

SCALE 1"=2' 0"

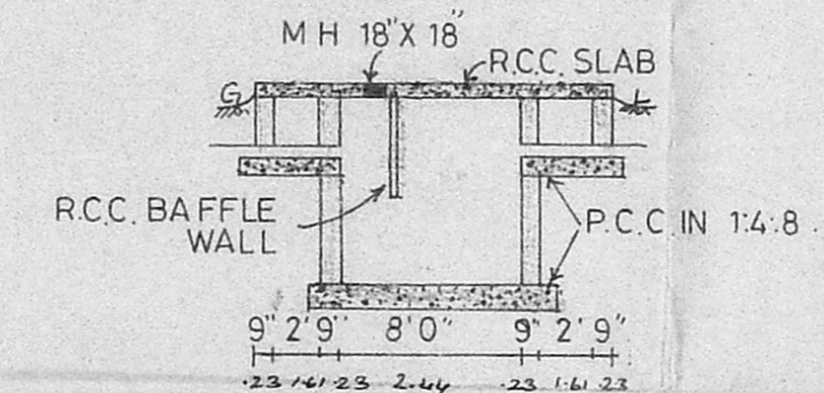

SECTION OF SEPTIC TANK

SPECIFICATIONS:
 FOUNDATION WITH BRICK FOOTINGS IN CM 16.
 SUPER STRUCTURE BRICK WORK IN CM. 1:6:9" TK.
 R.C.C. LINTEL CUM SUN SHADE IN 1:2:4.
 WALL PLASTERING IN CM. 1:5.
 R.C.C. ROOF SLAB IN 1:2:4. 4 1/2" TK.
 CEILING PLASTERING IN CM 1:3.
 CEMENT FLOORING IN CM. 1:3.
 WEATHERING COURSE IN L. CONC. 4 1/2" TK. OVER ROOF SLAB.
 PRESSING TILES OVER W.COURSE.
 ENAMEL PAINTING FOR WOOD WORK 2 COATS.
 CEMENT PAINTING FOR WALLS & CEILING.

JOINERIES:

D DOOR	3' 0" X 7' 0"
D1 DO	2' 6" X 7' 0"
W WINDOW	6' 0" X 4' 6"
W1 DO	4' 0" X 4' 6"
V VENTILATOR	3' 0" X 2' 0"

AREA DETAILS:

PLOT AREA	1530 SQ.FT.
PLINTH AREA	809 "
FLOOR AREA	1617 "
COVERAGE	0.52
F.S.I.	1.05

REFERENCE:


PROPOSED	
ROAD	
BOUNDARY	

PLAN SHOWING THE PROPOSED RESIDENTIAL BUILDING AT PLOT Nö 11, GANGA NAGAR, KEELAKATTALAI VILLAGE, SAIDAPET T.K., CHENGAI M.G.R. DIST.


PPD No. 23 S.No. 270/148
 L.O No. 92
 L1 / 27913 / 91. SCALE: 1"=8' 0" (1:100)

(T. RAMESH)
(N. RAMESH)
 OWNER SIGNATURE


(T. G. KRISHNAMURTHY RAO)
 T. G. KRISHNAMURTHY RAO
 CIVIL ENGINEER
 CLASS I LICENSED SURVEYOR NO. 370
 CORPORATION OF MADRAS
 C-10, SANTHI AVENUE
 11/12, LAKE VIEW ROAD, MADRAS-600039
 LICENSED SURVEYOR

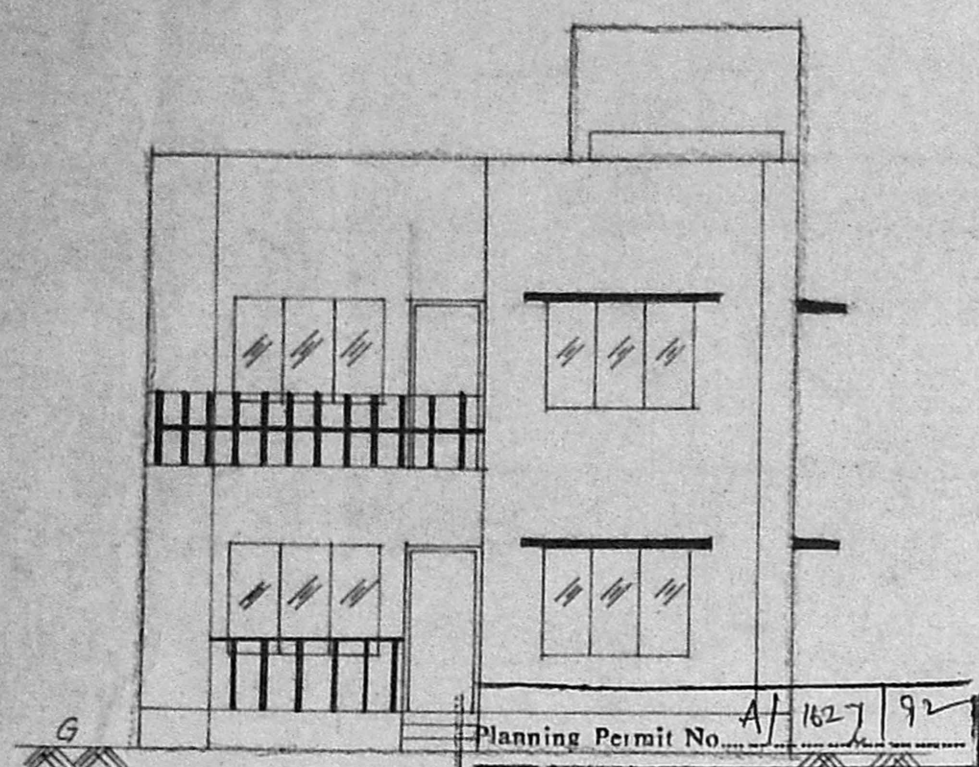


Planning Permit No. A/1627/92
APPROVED
 SUBJECT TO THE CONDITIONS IN THIS ORDER.
 No. A3/21431/92
 FOR MEMBER SECRETARY
 MADRAS METROPOLITAN
 DEVELOPMENT AUTHORITY
 MADRAS - 600 008.

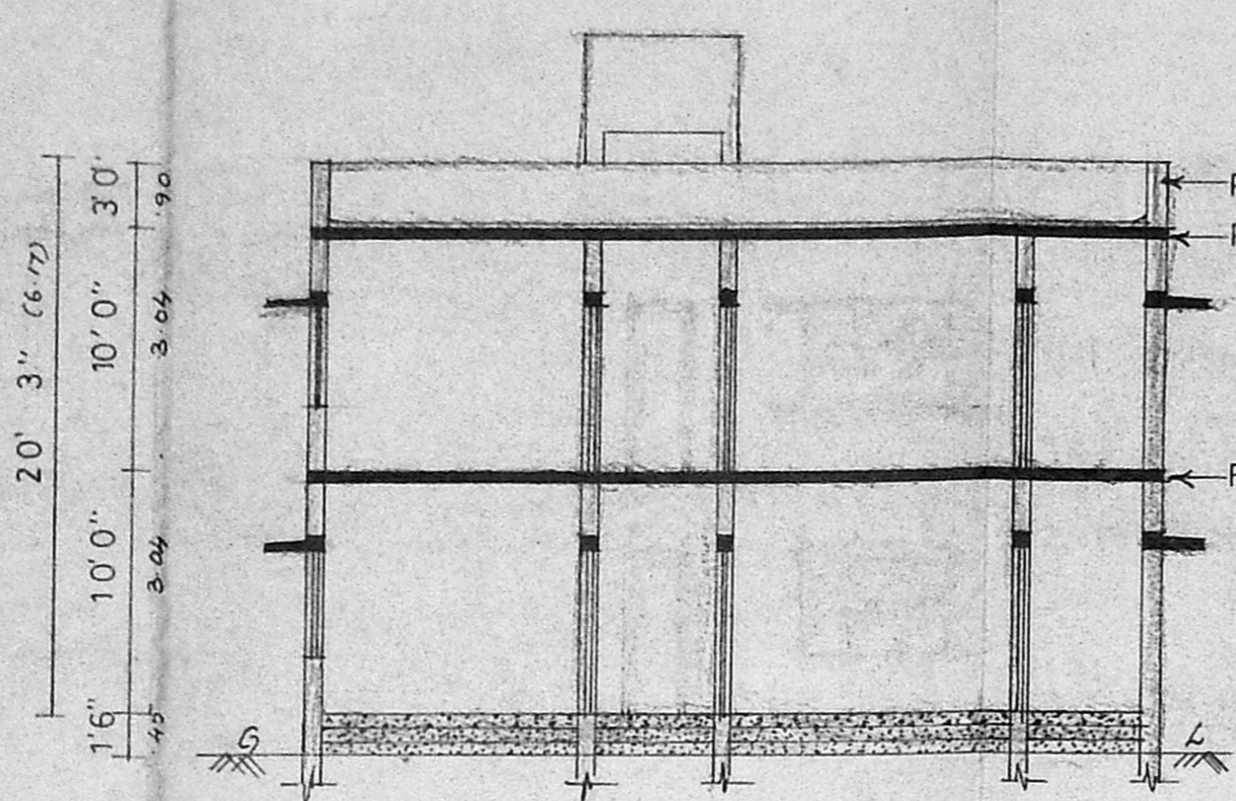


SECTION ON 'AB'

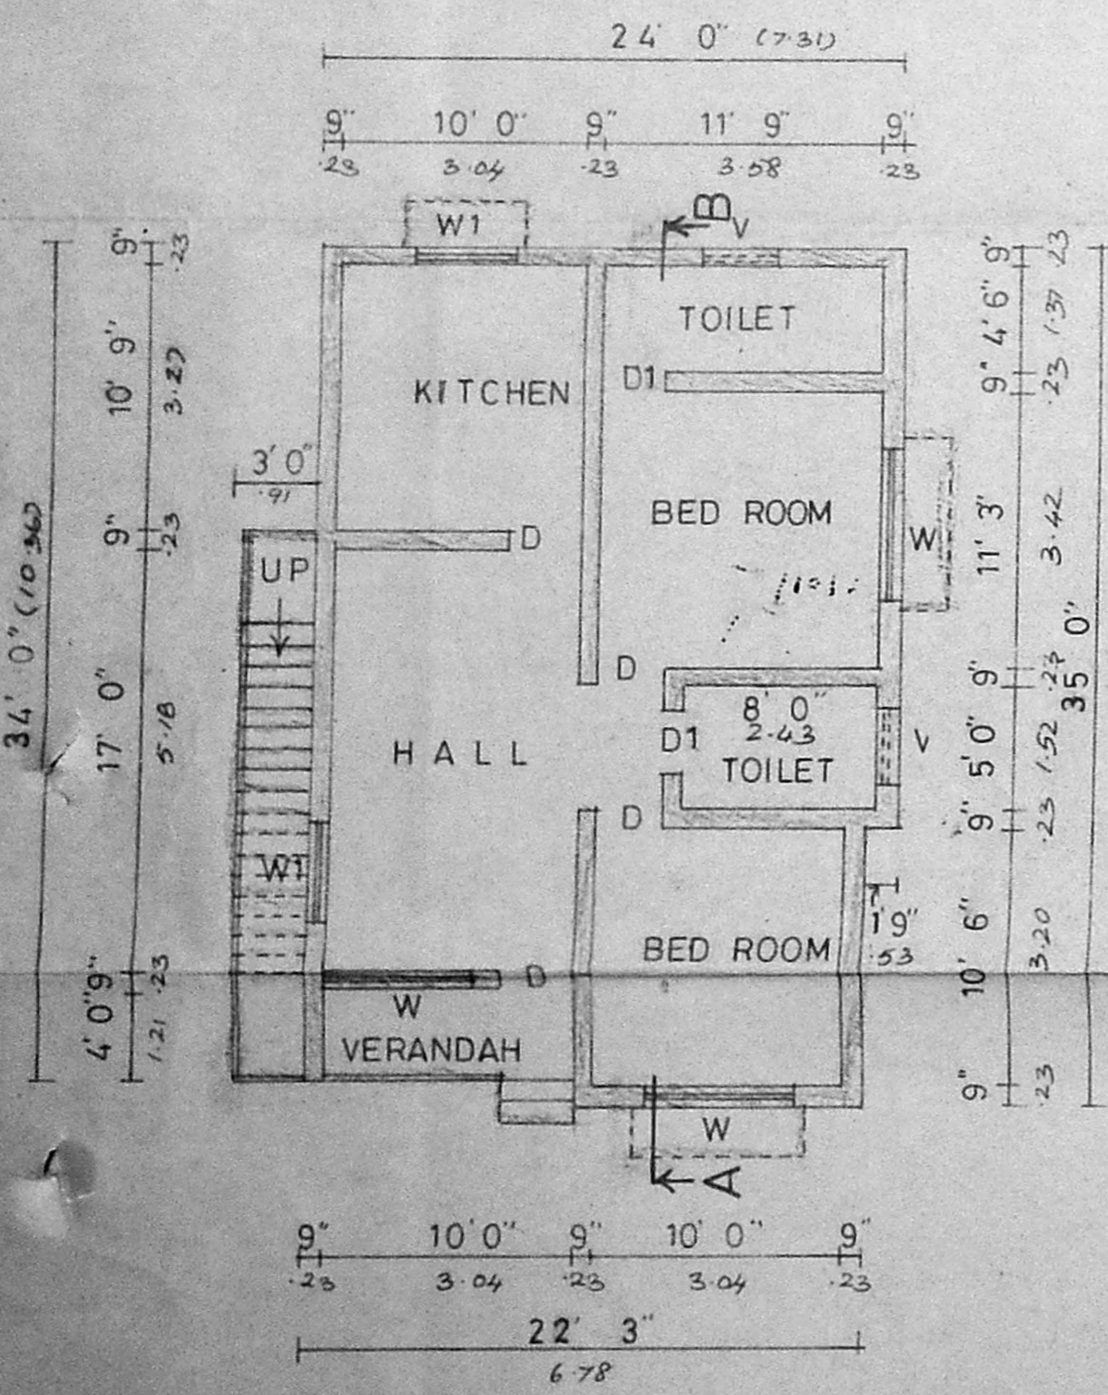


GROUND FLOOR PLAN

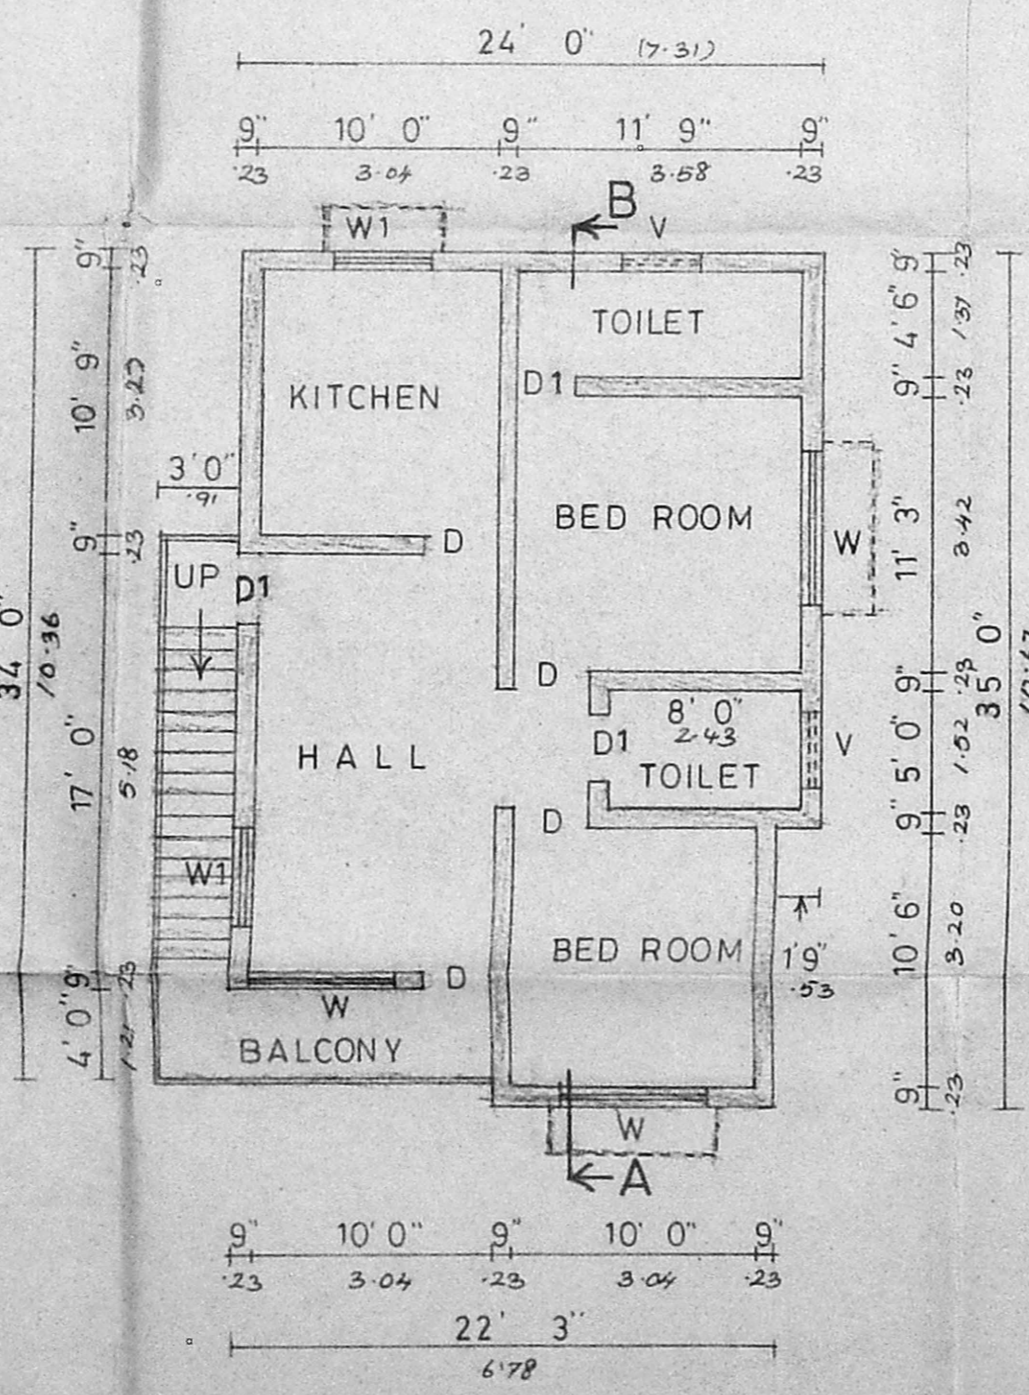

FIRST FLOOR PLAN

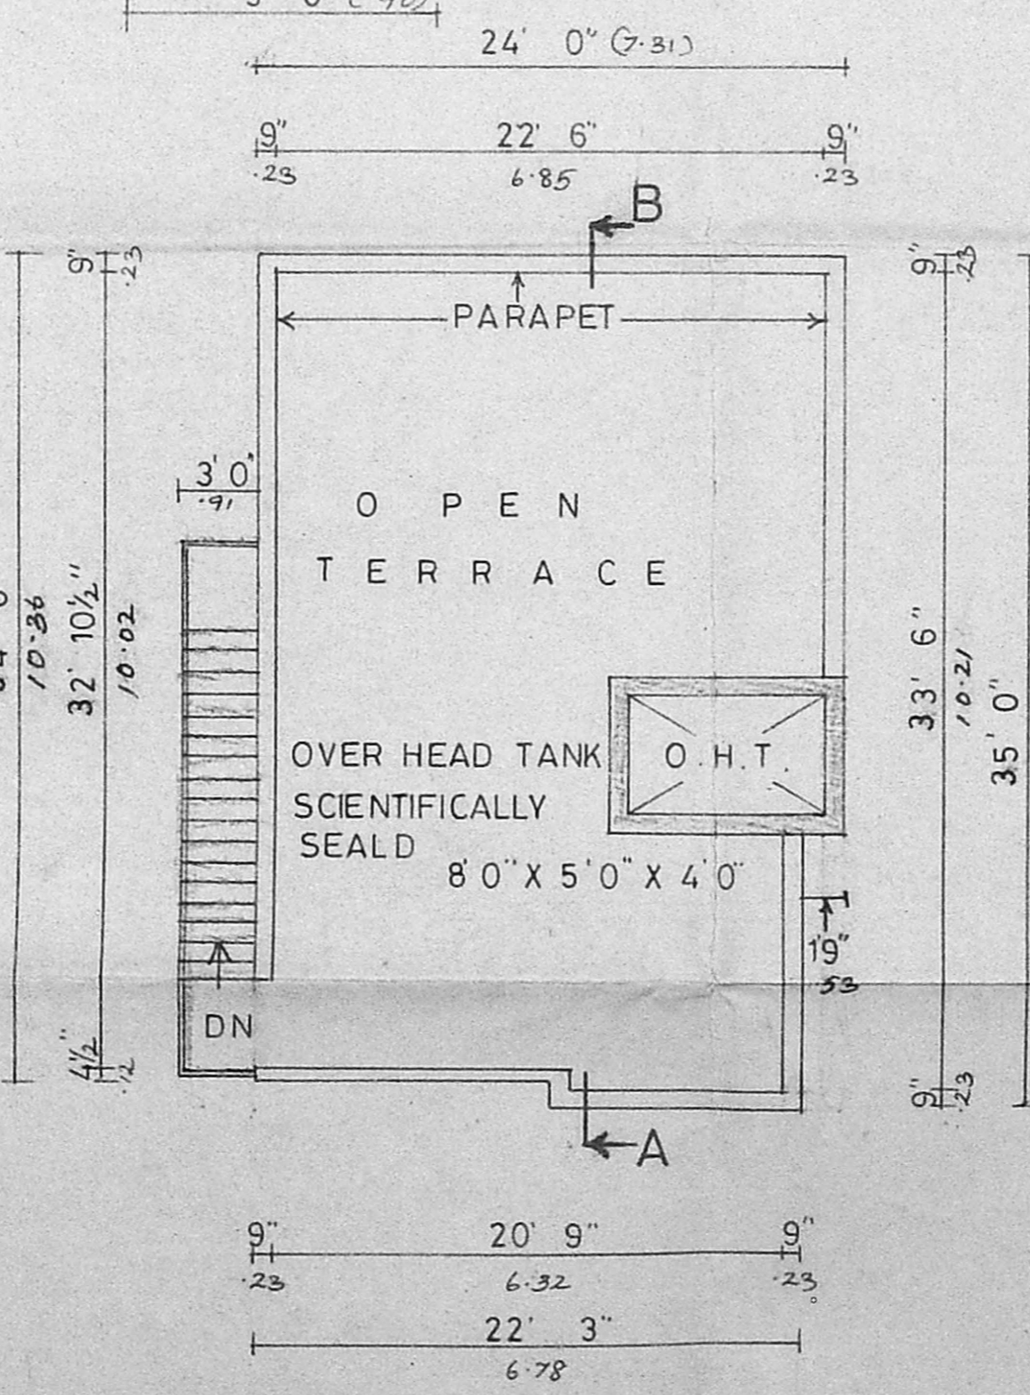

TERRACE FLOOR PLAN

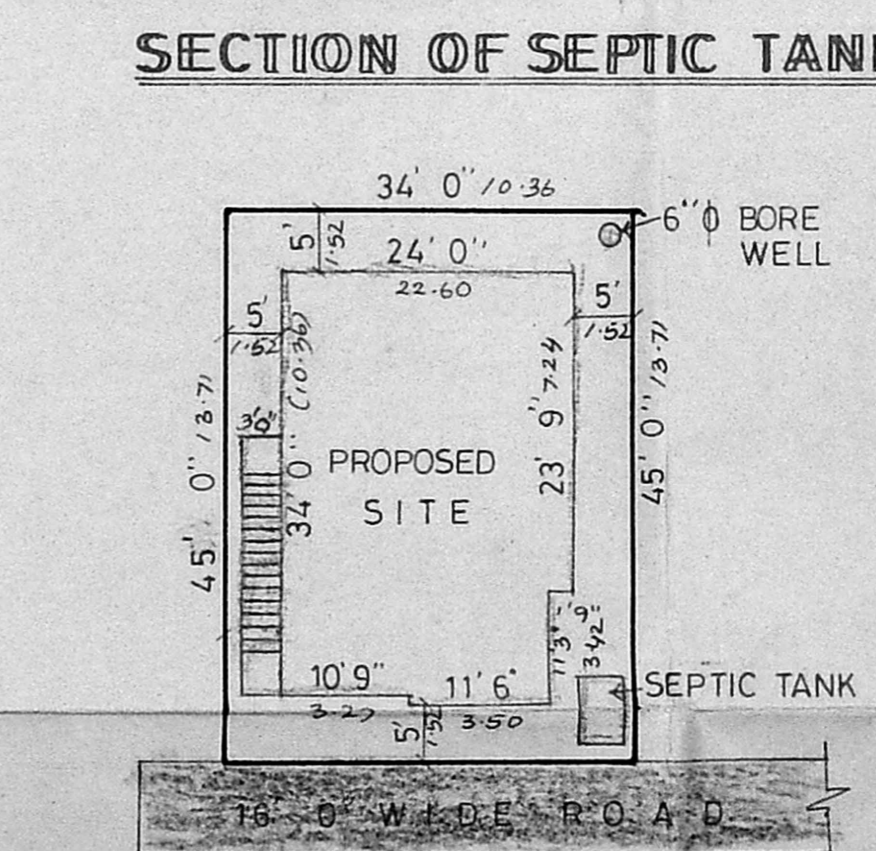

SITE PLAN

SCALE 1"=16' 0" (1:200)