



PLAN SHOWING THE PRO. ADDN. TO THE EXTG. RES. BLDG, IN PLOT NO 45, ANNA MAIN ROAD, 3RD STREET, ASHTALAKSHMI NAGAR, ALAPAKKAM IN S. NO 410, OF MADURAVOIL VILLAGE, SAIDAPET TALUK


SCALE - 1" = 8'-0" (1:100)

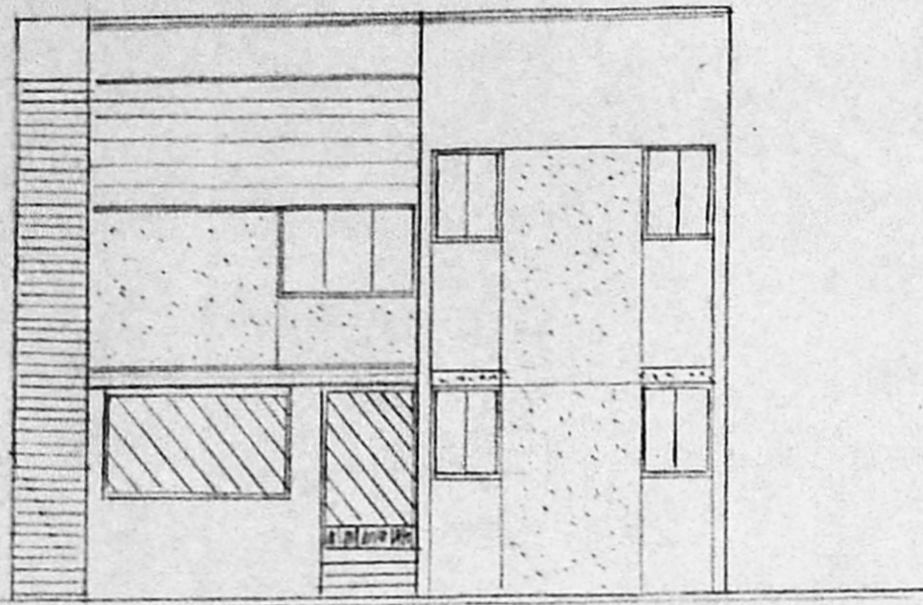


FRONT ELEVATION A/23257/60/93

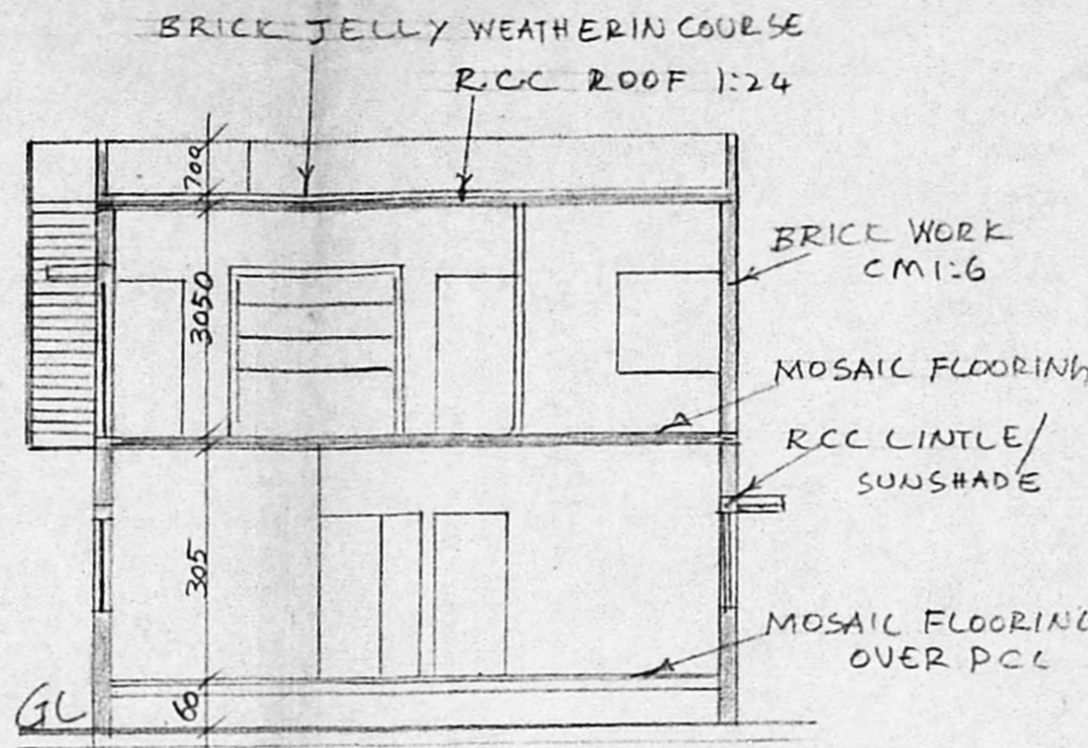

SECTION-A A'

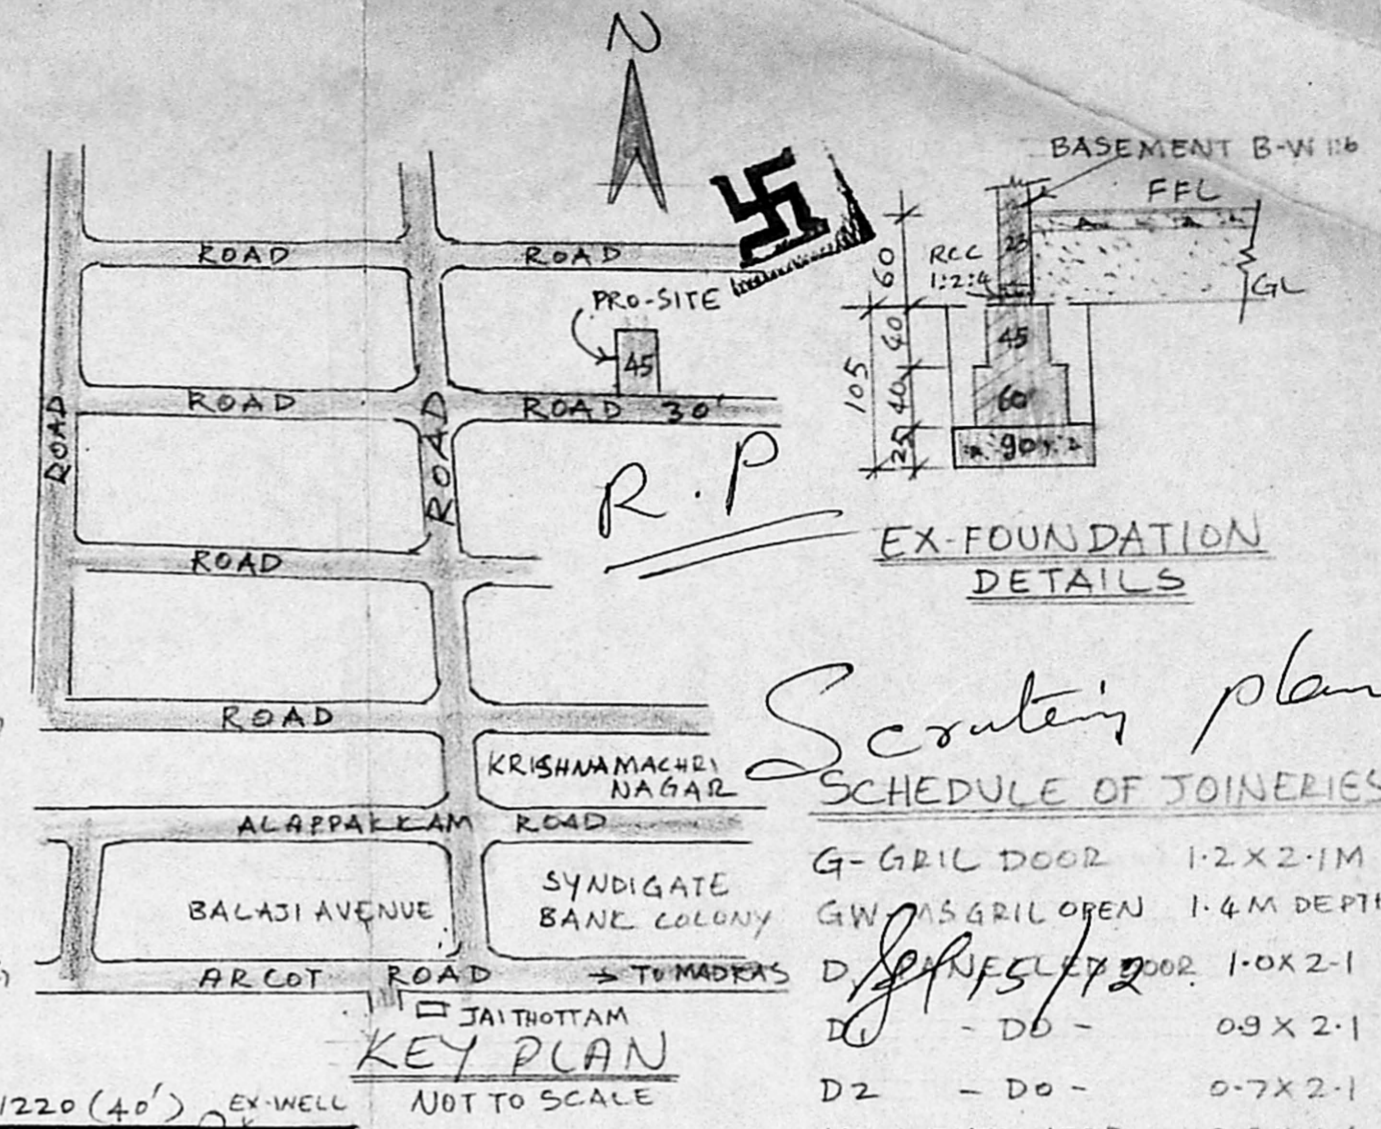

KEY PLAN

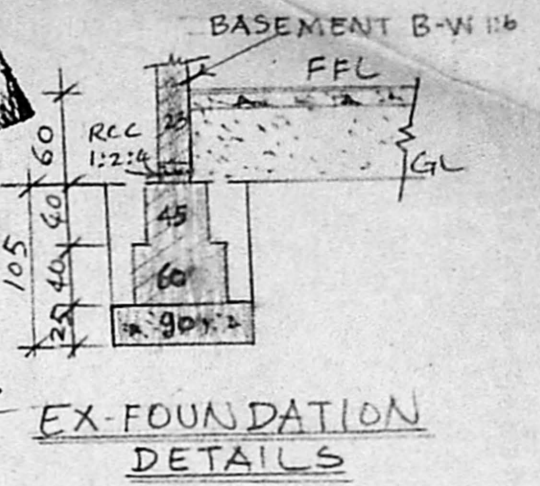


EX-FOUNDATION DETAILS


Scrutiny plan
SCHEDULE OF JOINERIES

- G- GRIL DOOR 1-2 X 2-1M
 - GW- GRIL OPEN 1-4 M DEPTH
 - D1- DOOR 1-0 X 2-1
 - D2- DOOR 0-9 X 2-1
 - D3- DOOR 0-7 X 2-1
 - V- VENTILATOR 0-9 X 0-6
 - V1- DOOR 0-6 X 0-6
 - W- GLD WINDOW 1-2 X 1-3M
 - W1- DOOR 0-9 X 1-3
 - W2- DOOR 1-2 X 1-0
 - W3- DOOR 1-8 X 1-3
 - W4- DOOR 0-7 X 1-3
- STAIR CASE FLIGHT 90 WIDE
RISE - 170 MM, TREAD 230MM


Planning Permit No. 366
APPROVED
SUBJECT TO THE CONDITIONS IN THIS OFFICE LETTER.
No. 31602/92
FOR MEMBER SECRETARY
MADRAS METROPOLITAN
DEVELOPMENT AUTHORITY
MADRAS - 600 008.

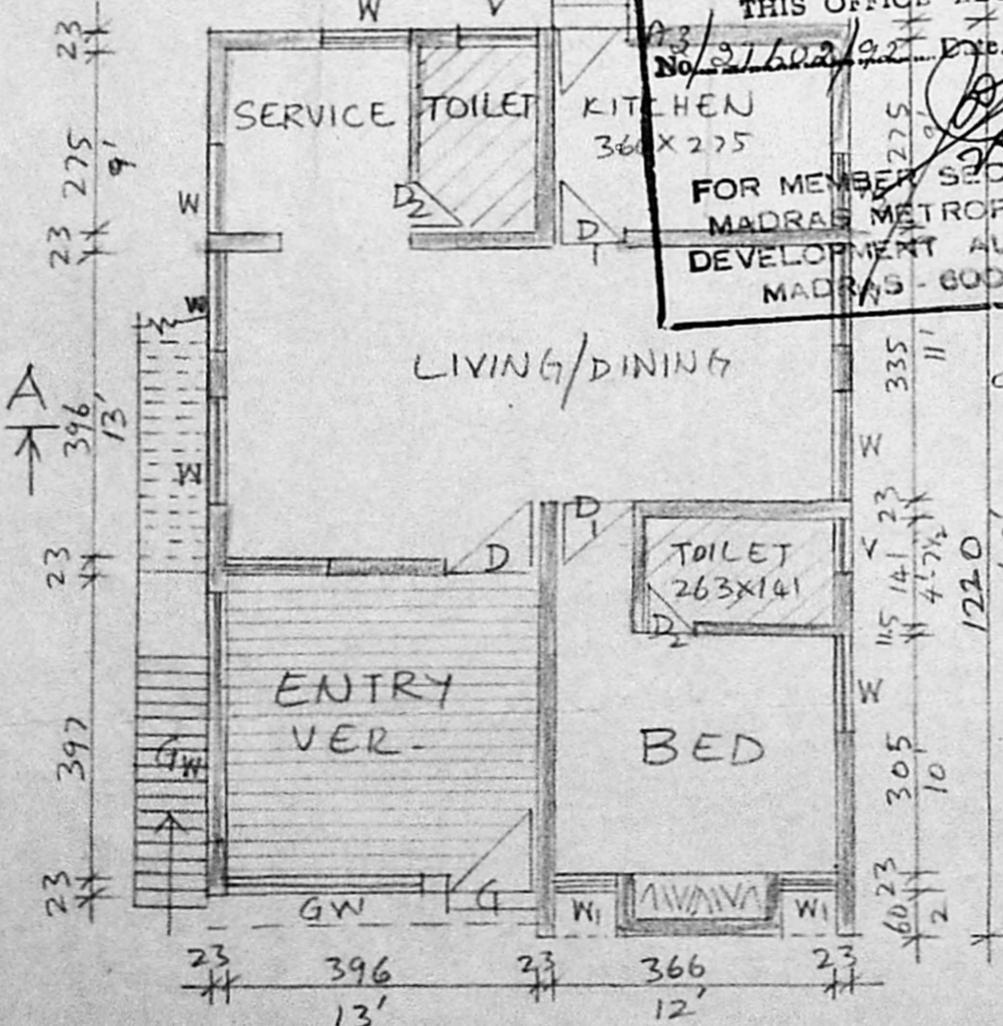

GROUND FLOOR PLAN (EXTG)

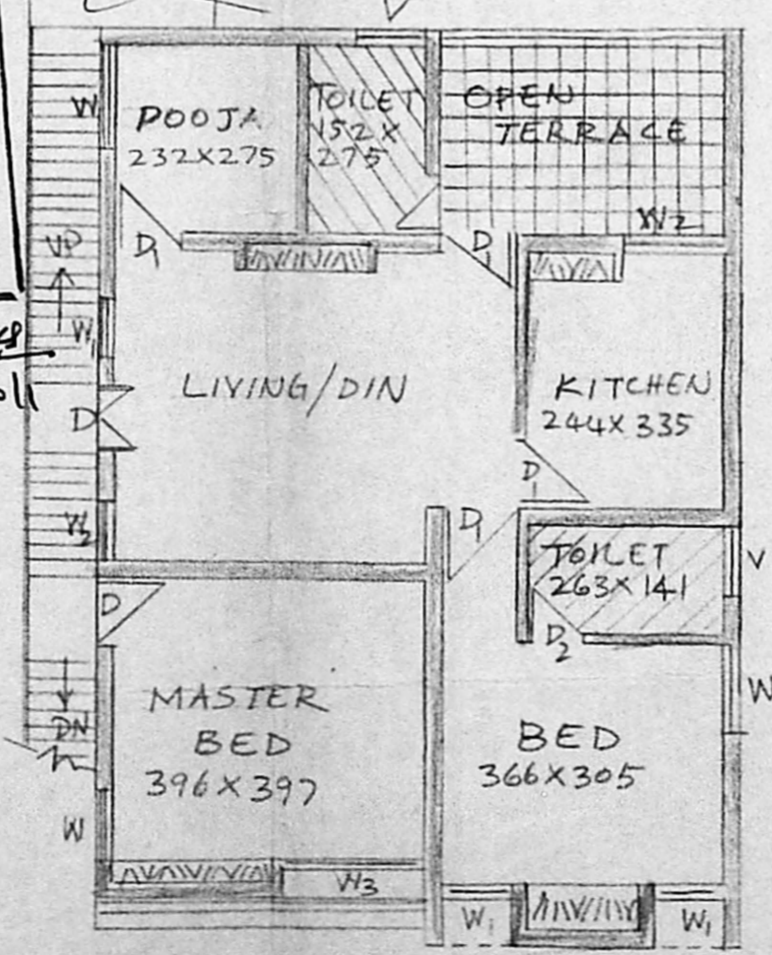

FIRST FLOOR PLAN

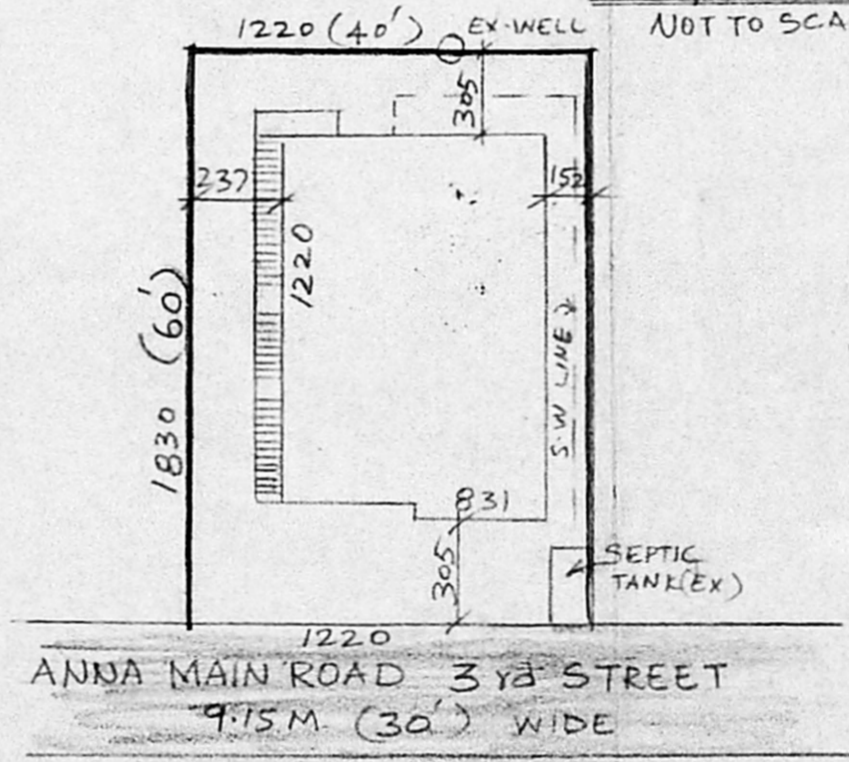

SITE PLAN
SCALE 1:250

AREA PARTICULARS
TOTAL EXTENT OF PLOT - 222 SQM (2400 SFT)
EX-G-FLOOR - 98-9 SQM (1065 SFT)
PRO-ADDN OF F-FLOOR - 87-3 SQM (940 SFT)
TOTAL AREA OF CONSTN 186-2 (2005 SFT)
PLOT COVERAGE 45% FSI 0-84

A. J. Ramani
OWNER

A. Kalyana
A. Kalyana Kumar, D.C.E
CONSULTING ENGINEER
LICENCED BUILDING SURVEYOR
TAMBARAM MUNICIPALITY
36, AYYASAMY STREET
Tambaram West, Madras-600 045

LICENSED SURVEYOR