







ELEVATION

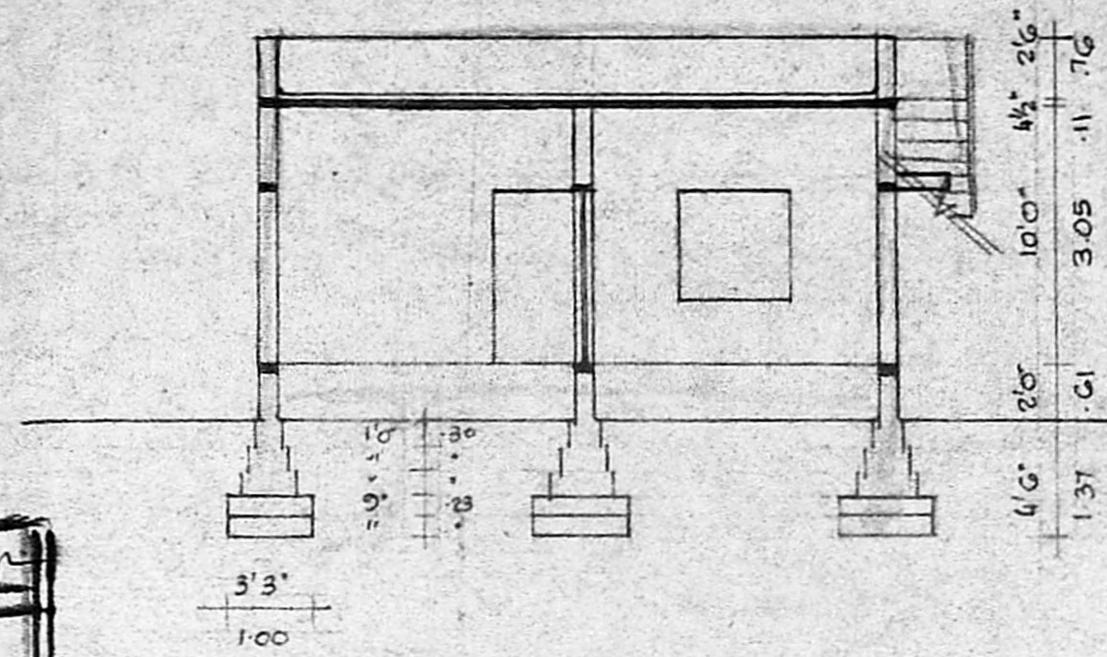


SECTION ON 'AB'

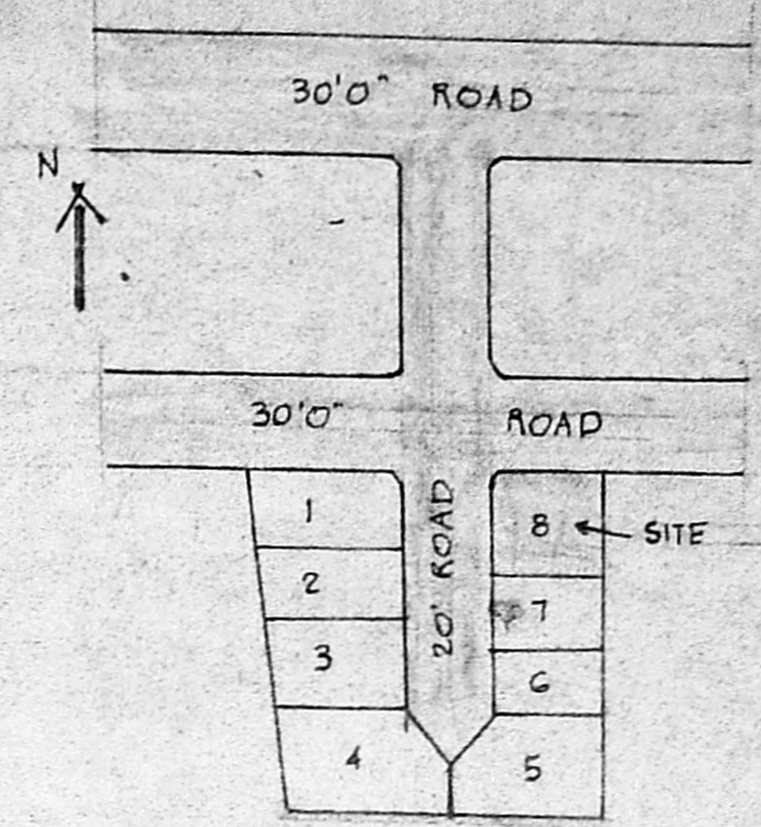


KEY PLAN (NTS)

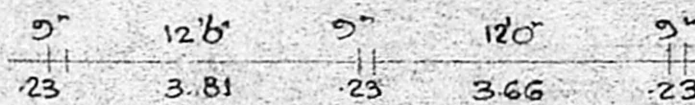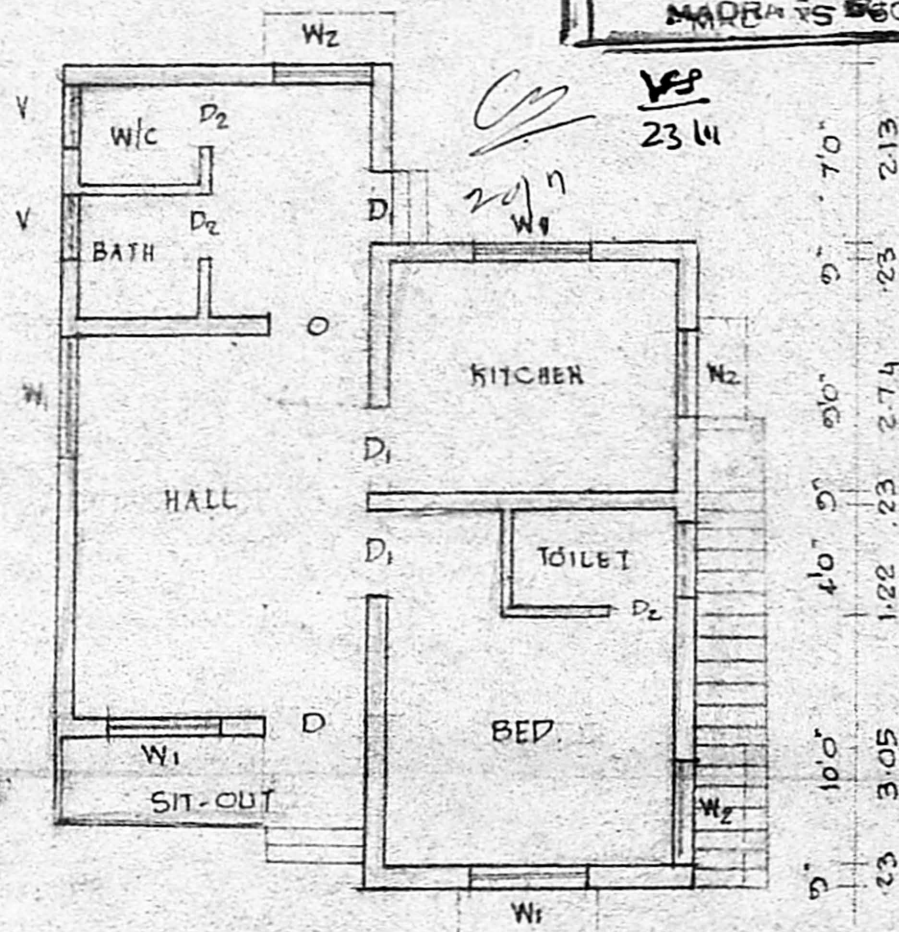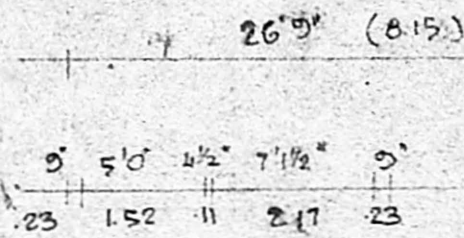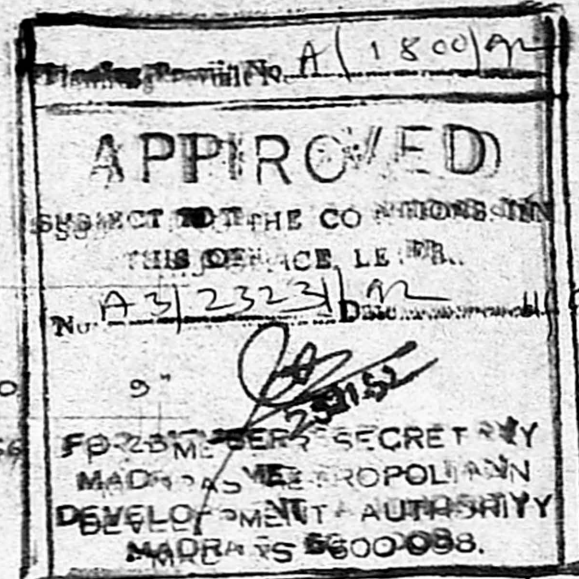

PLAN

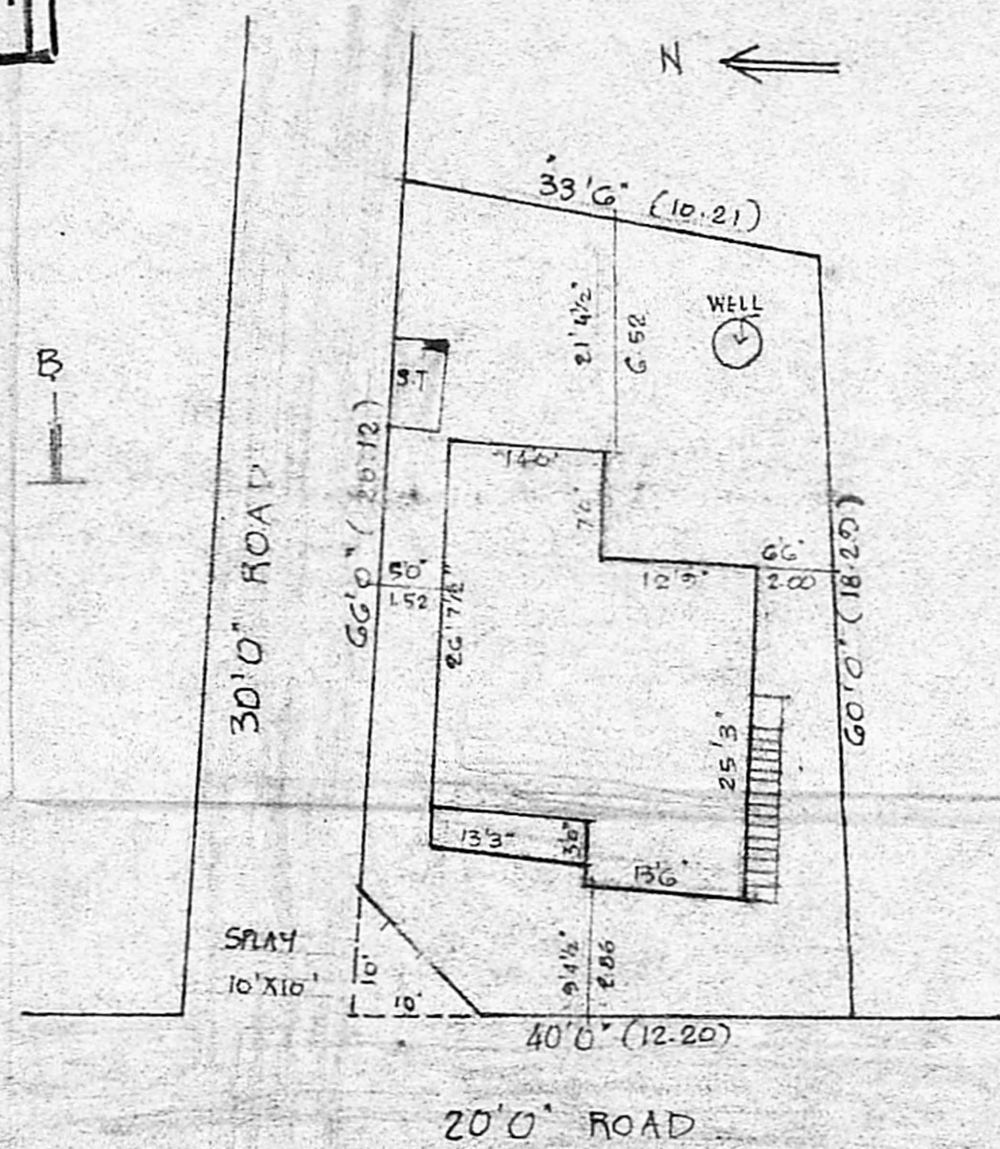

SITE PLAN Scale 1"=16'0"

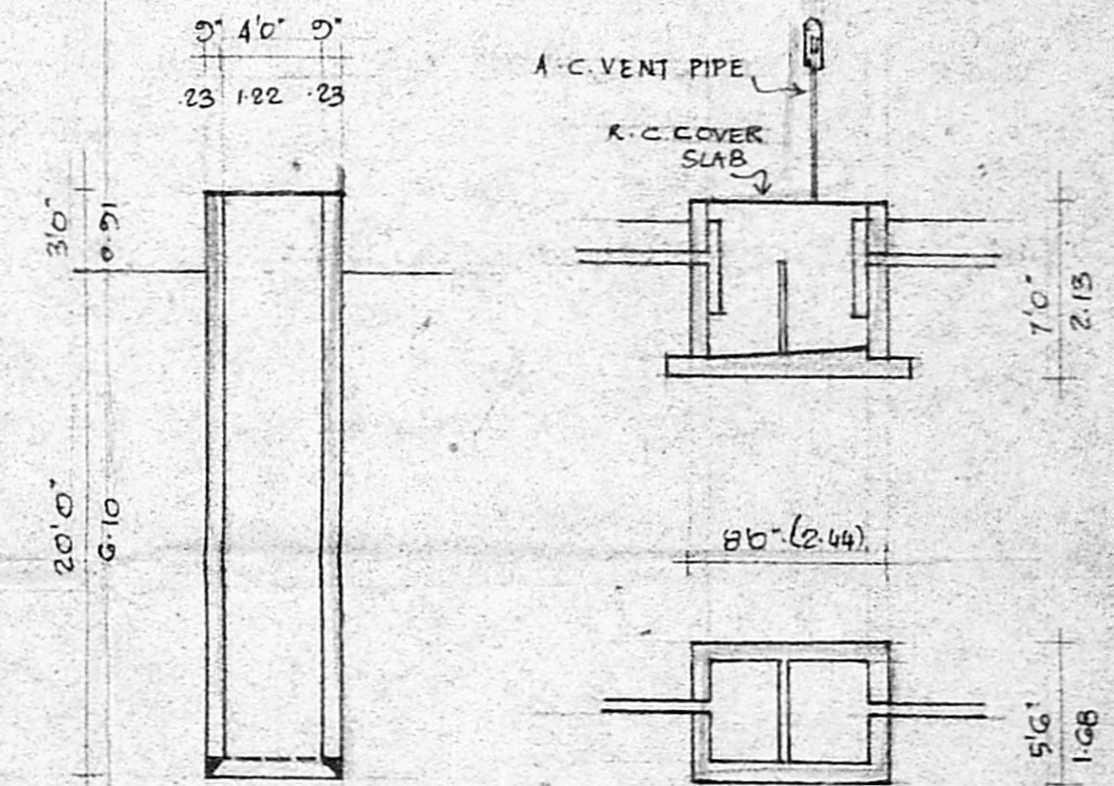

DETAILS OF WELL & SEPTIC TANK

PLOT AREA : 2340 SQFT

PLINTH AREA : 738 SQFT; 68.56 M²

PLOT COVERAGE : 32 %

PLAN SHOWING THE PRO. CONSTRUCTION OF RESIDENTIAL BUILDING AT PLOT NO. 8, METRO NAGAR EXTN, S.No. 461/102 MADURAVOYAL VILLAGE, CHENGAI M.G.R. DISTRICT. SCALE 1"=8'0" (1:100) APPROVED LAYOUT No. PPD/L-0 No. 112/20 VIDE LETTER No. L/1784/20 dt. 22.5.20

SPECIFICATIONS:

FOUNDATIONS & LEVELLING COURSE ARE IN P.C.C. 1:4:8 MIX. BRICK WORK IN C.M. 1:5 MIX. REINFORCED CEMENT CONCRETE WORKS ARE IN 1:2:4 MIX. PLASTERING THE WALLS IN C.M. 1:1:6 MIX. CEILING AND FLOOR FINISHING IN C.M. 1:3 MIX. WEATHERING COURSE WITH TWO LAYERS OF FLAT TILES LAID IN C.M. 1:4 MIX. DOORS & WINDOWS ARE IN WELL SEASONED WOOD WITH TWO COATS OF ENAMEL PAINT

SCHEDULE OF JOINERIES:

D ₁ DOOR	3'3" x 7'0"	(1.00 x 2.13)
D ₂ DOOR	2'6" x 7'0"	(0.76 x 2.13)
W ₁ WINDOW	4'6" x 4'6"	(1.37 x 1.37)
W ₂ WINDOW	3'0" x 4'6"	(0.91 x 1.37)
V VENTILATOR	2'0" x 2'0"	(0.76 x 0.76)

- : PROPOSAL
- : ROADS
- : SITE BOUNDARY LINE

OWNER: L. GURUMOORTHY

Ramesh
B. RAMESH D.C.E.,
Licenced Surveyor
Tambaram Municipality
16, 1st Cross Street
Padmaiah Nagar
Sethiyar, Madras 73

ENGINEER.