




ELEVATION

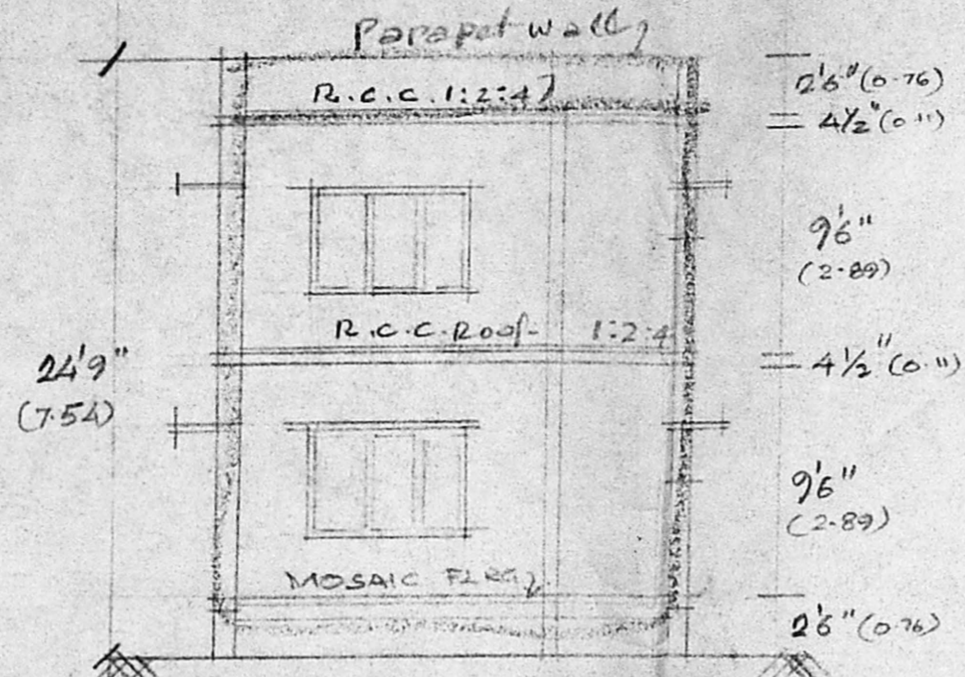

SECTION ON AA

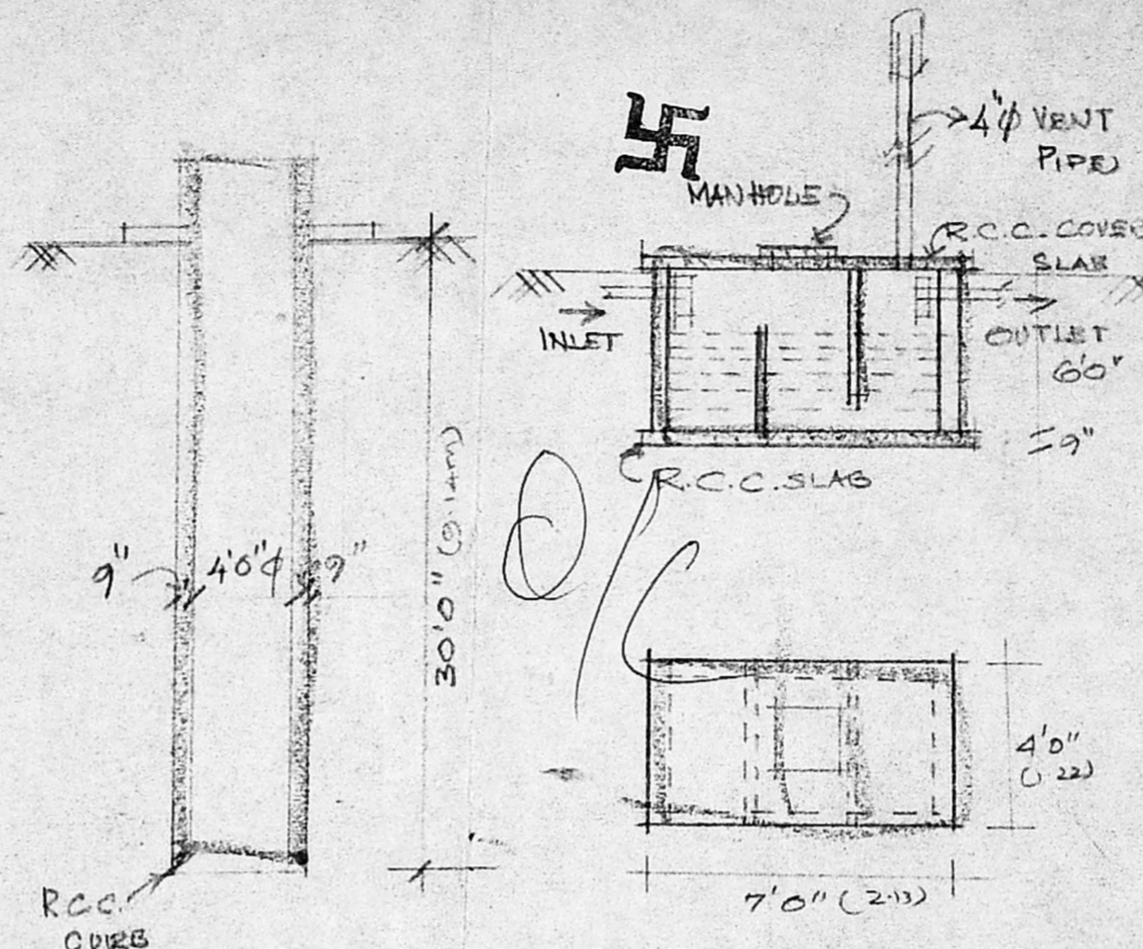


SEPTIC TANK DETAIL

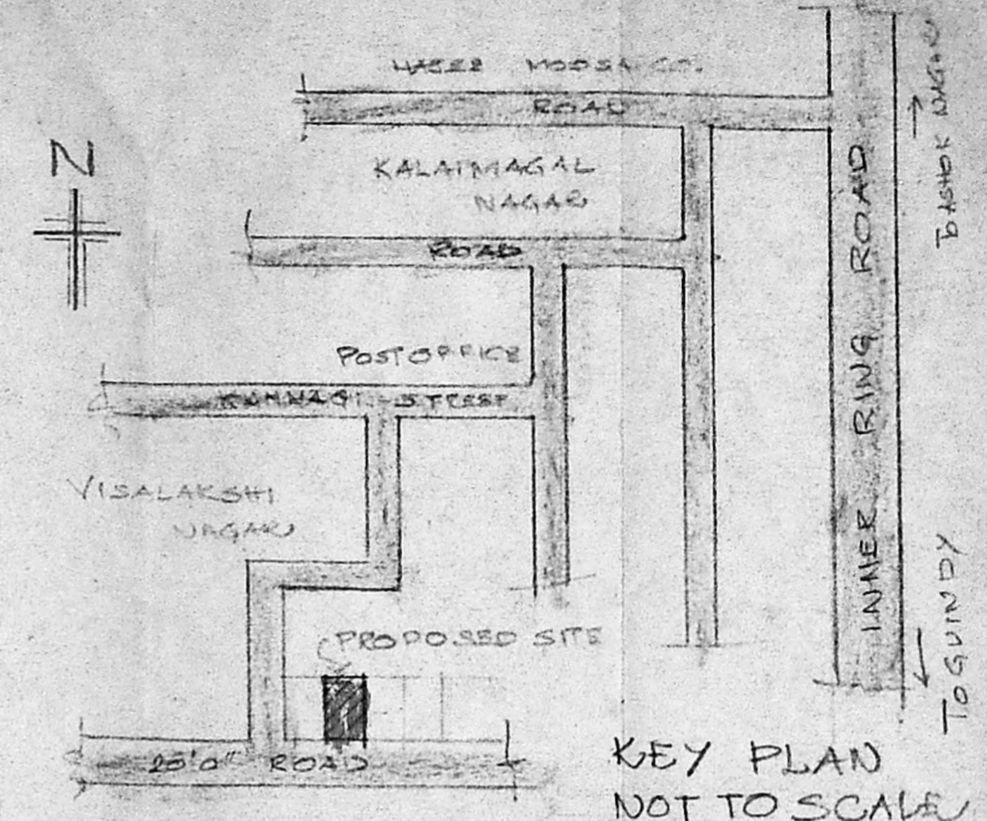


KEY PLAN NOT TO SCALE

Planning Permit No. A/588/92
APPROVED
 SUBJECT TO THE CONDITIONS IN THIS OFFICE LETTER.
 No. A3/23949/91 Date 5/92
 FOR MEMBER SECRETARY
 MADRAS METROPOLITAN
 DEVELOPMENT AUTHORITY
 MADRAS - 600 008

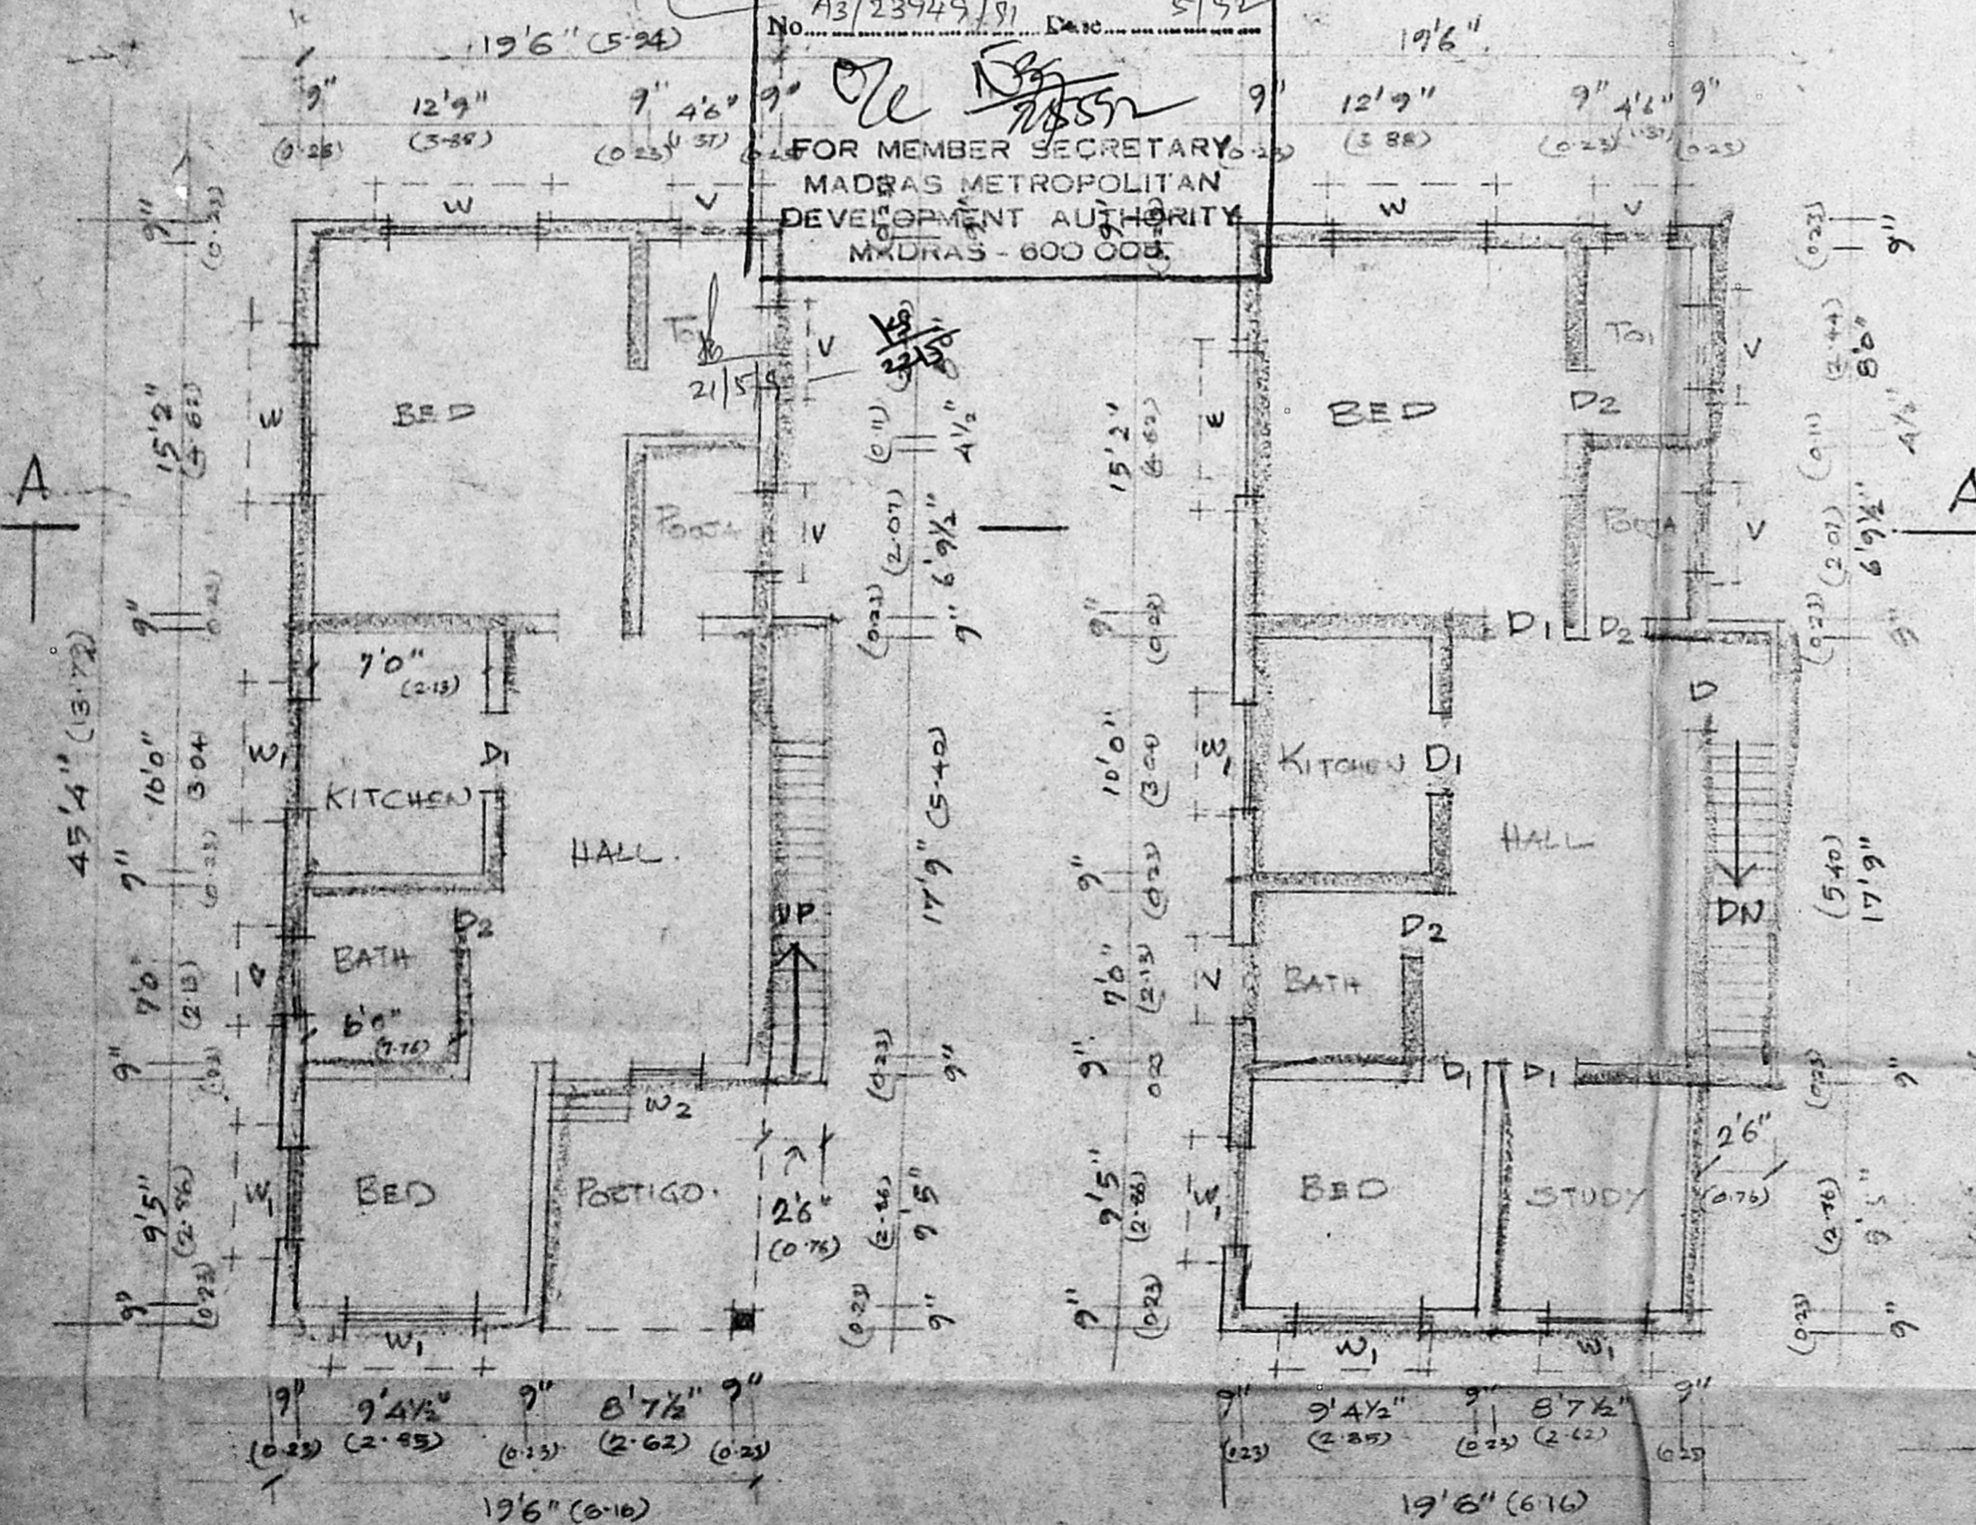


GROUND FLOOR PLAN


FIRST FLOOR PLAN

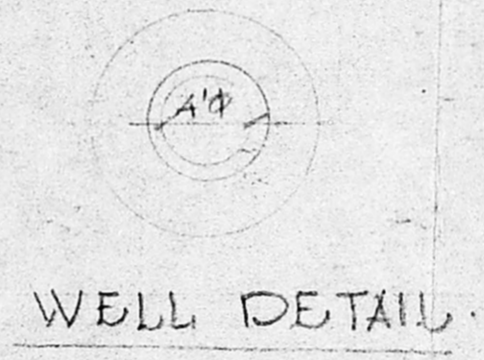

WELL DETAIL

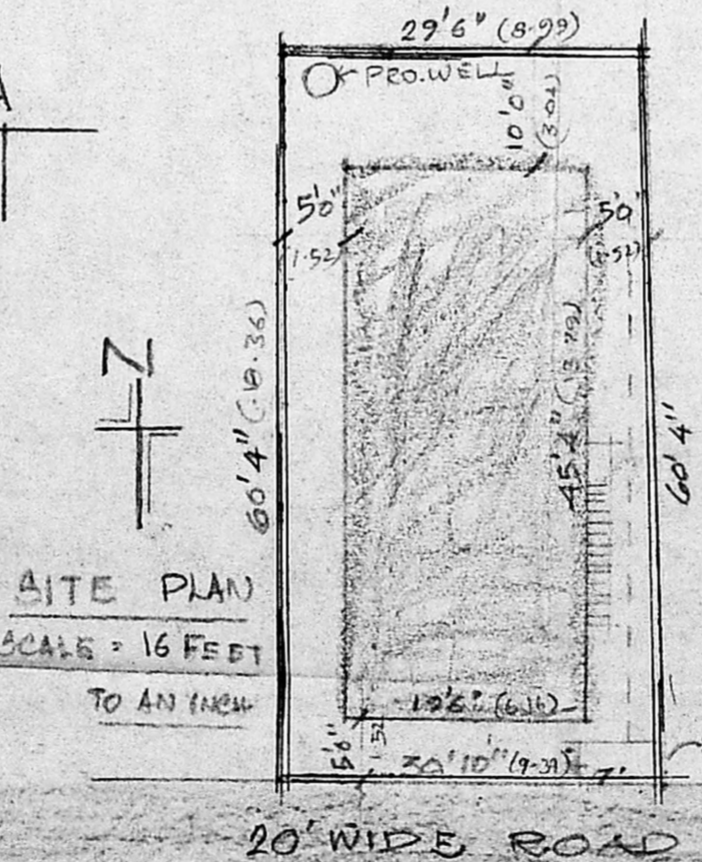

SITE PLAN
 SCALE = 16 FEET
 TO AN INCH

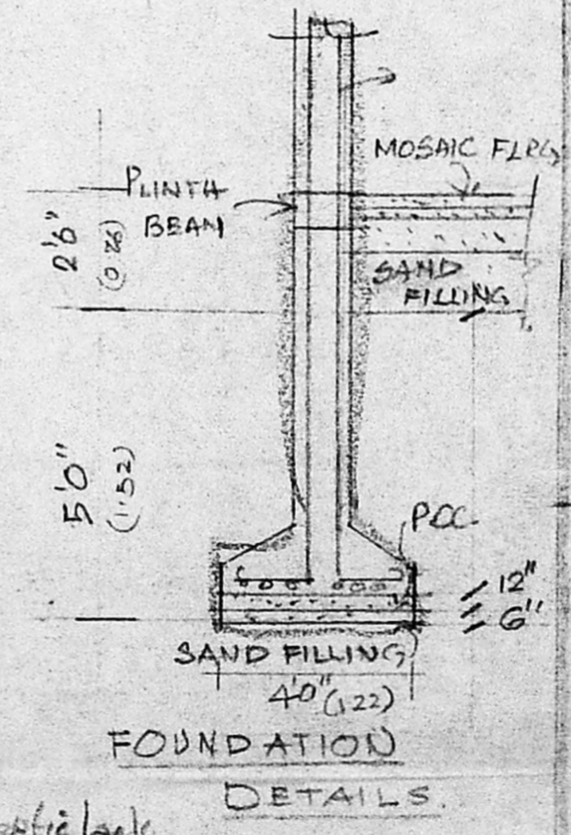

FOUNDATION DETAILS

PLAN SHOWING THE PROPOSED RESIDENTIAL BUILDING AT P.NO.34 T.S.NO.64/4, BLOCK. NO.1. VISALAKSHI NAGAR, EKKATTUTHANGAL. MADRAS - 600 097, DTNO:146. SCALE: 8 FEET TO AN INCH.

- JOINERY DETAIL:-
- D. DOOR 3'3" x 7'0"
 - D₁ DOOR 3'0" x 7'0"
 - D₂ DOOR 2'6" x 7'0"
 - W WINDOW 6'0" x 4'6"
 - W₁ WINDOW 4'0" x 4'6"
 - W₃ WINDOW 3'0" x 4'6"
 - V VENTILATOR 3'0" x 2'0"

REFERENCE

PROPOSED	
ROAD	
BOUNDARY	
EXISTING	

AREA DETAILS
 SITE AREA :- 1819 Sq.ft (169.0759m)
 PLINTH AREA :- 384 Sq.ft (35.4759m)
 FLOOR AREA :- 1768 Sq.ft (164.3459m)

OWNER

S. Kumaravel, D.C.E.
 Consulting Civil Engineer & Contractor
 Class II Licensed Surveyor, 151
 CORPORATION OF MADRAS
 LICENSING OFFICER, SURVEYOR
 MADRAS-600 051.