



ELEVATION

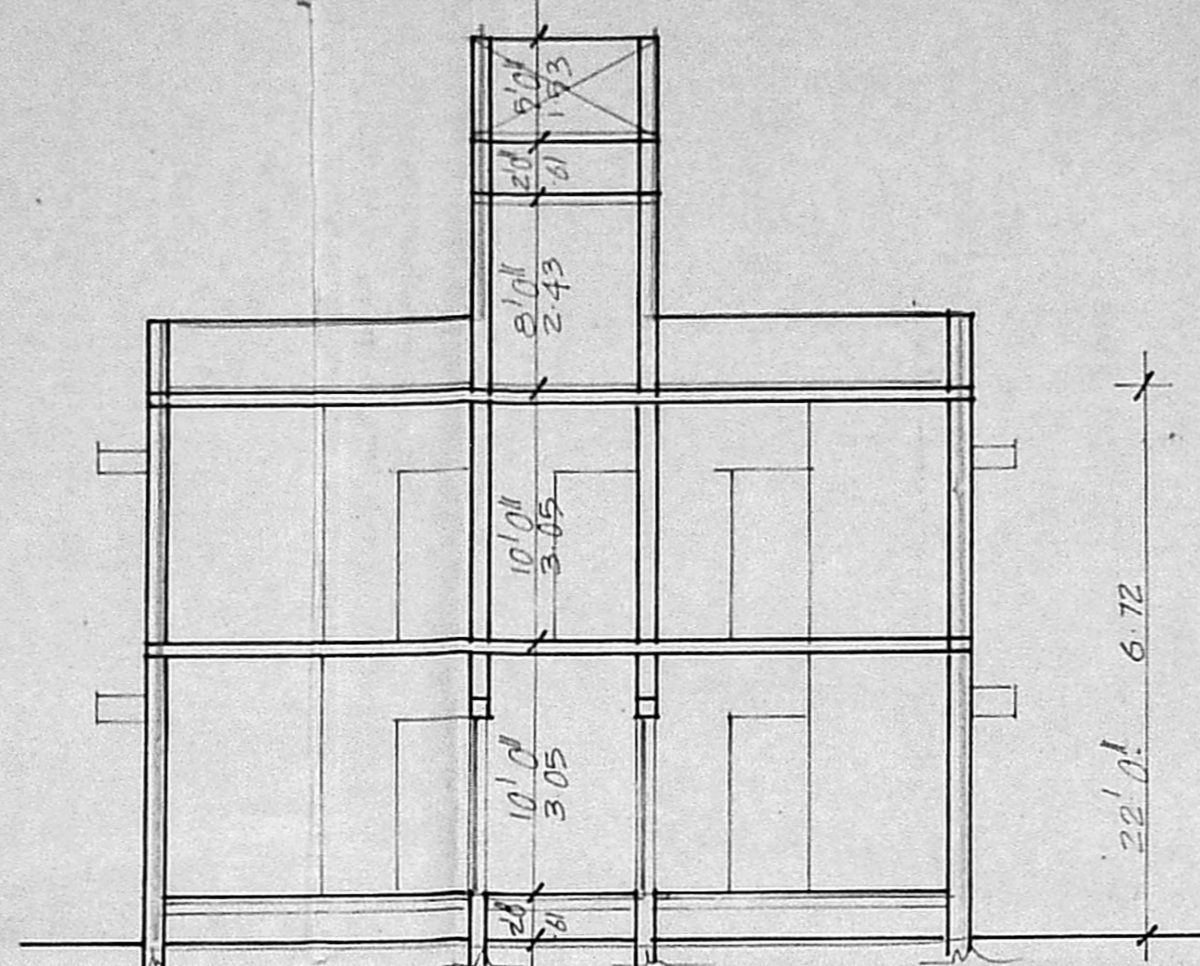


SECTION ON AB



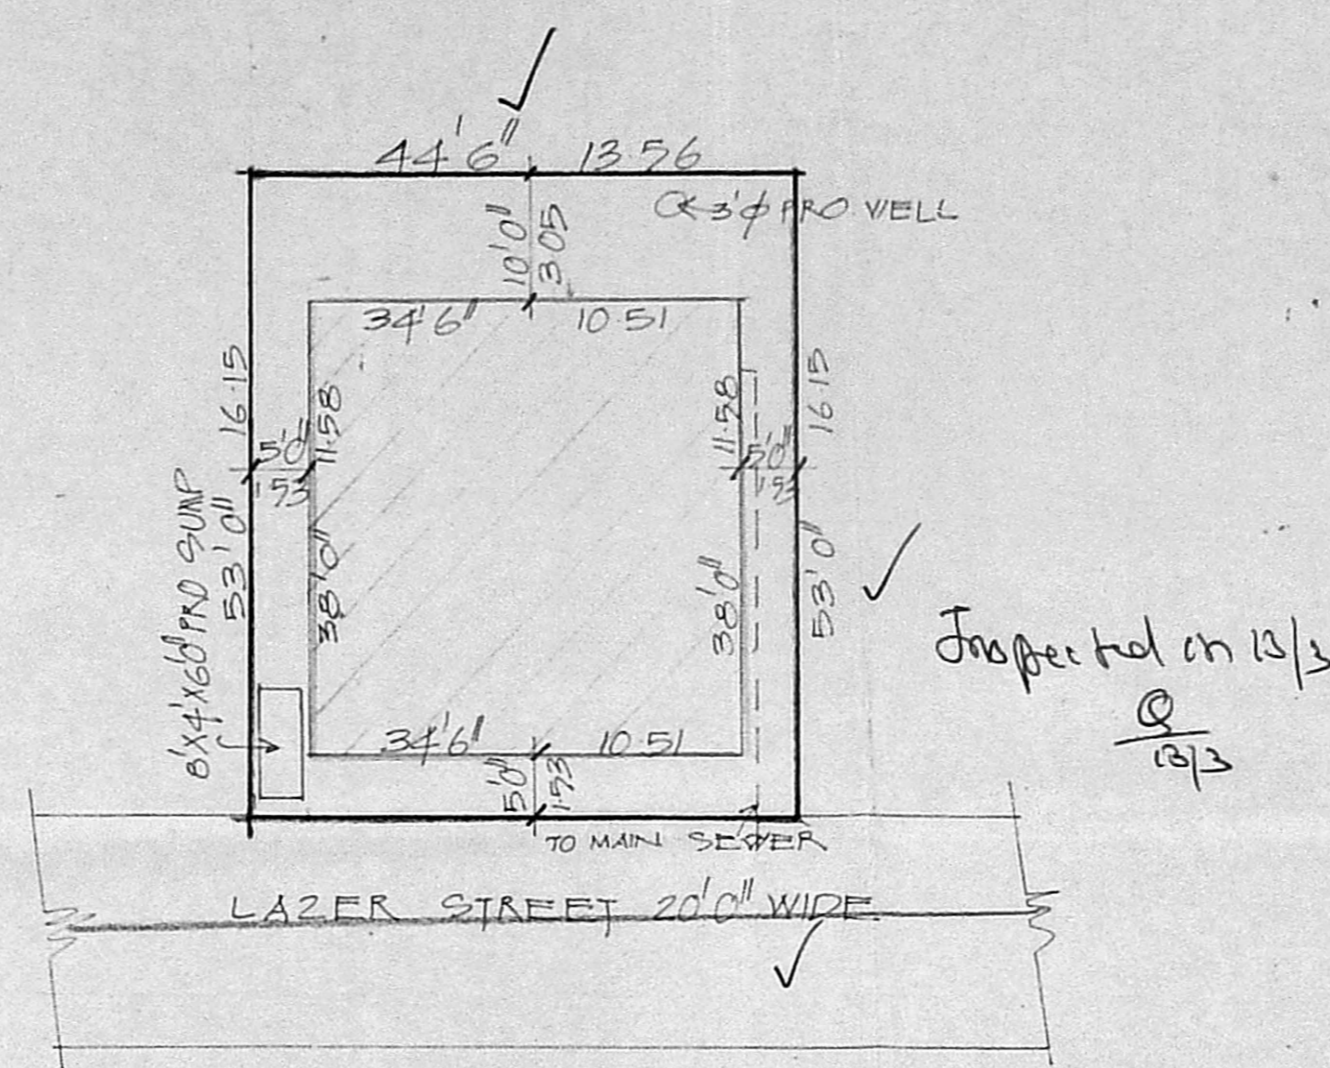


SITE PLAN
SCALE 1" = 16'0"


Planning Permit No. A/530/92
APPROVED
 SUBJECT TO THE CONDITIONS IN THIS OFFICE LETTER.
 No. 13/3/2/92 Date. 05.92
 O/C FOR MEMBER SECRETARY
 MADRAS METROPOLITAN DEVELOPMENT AUTHORITY
 MADRAS - 600 008.

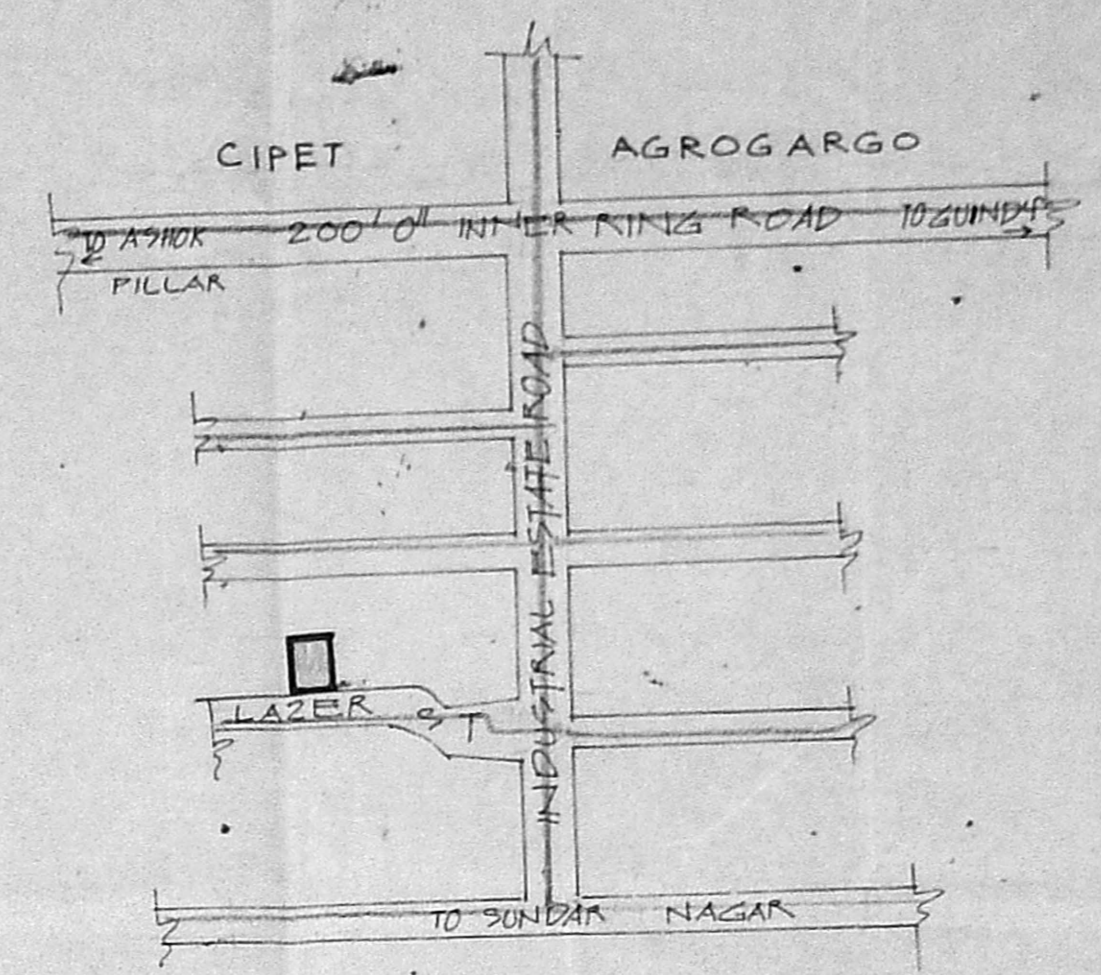


KEY PLAN
NOT TO SCALE

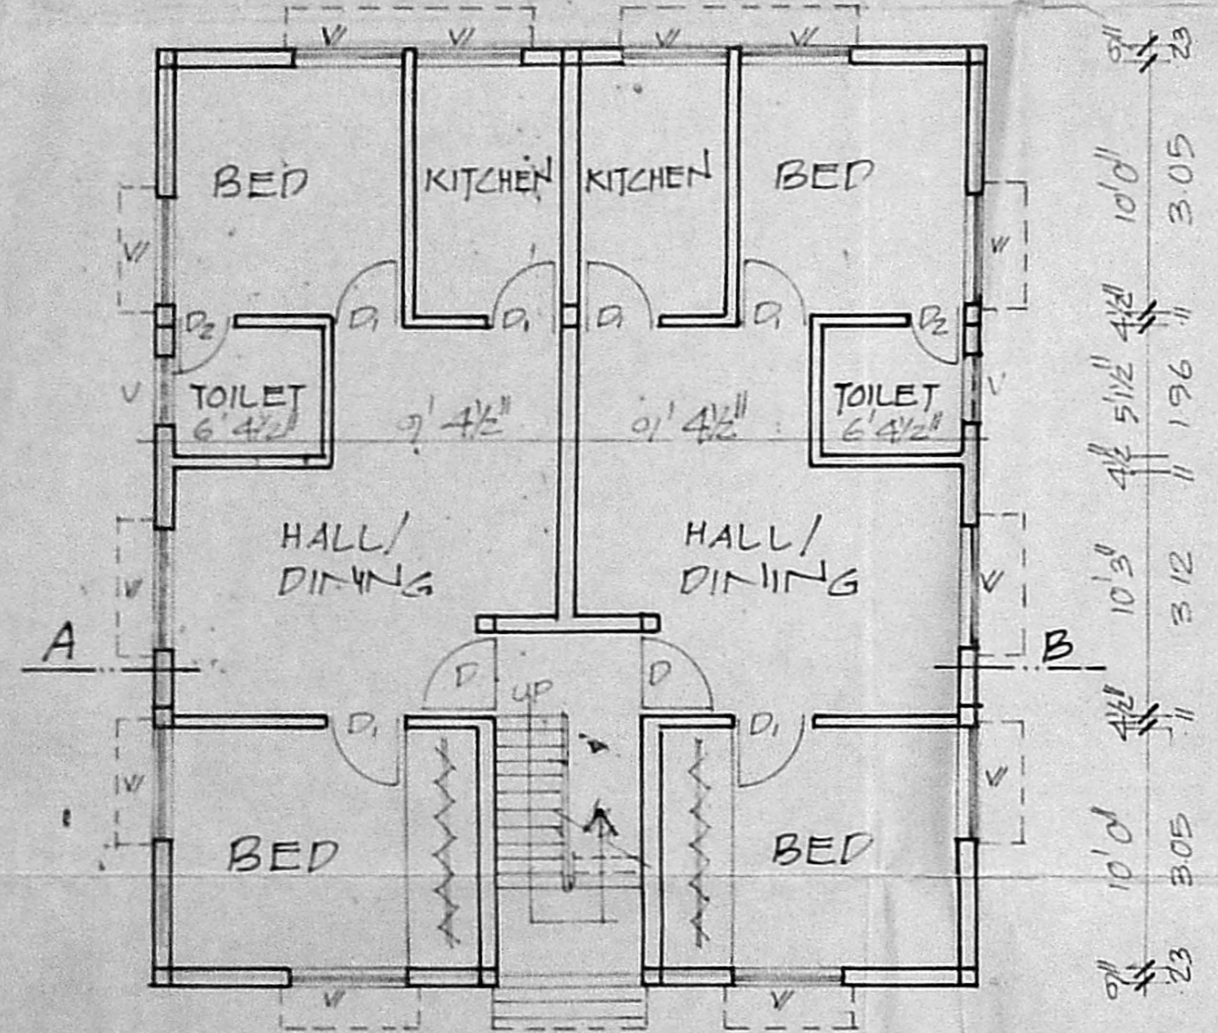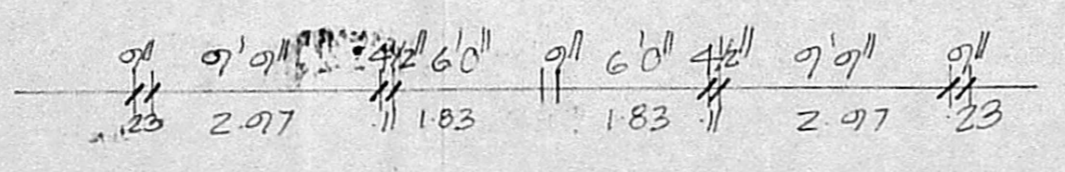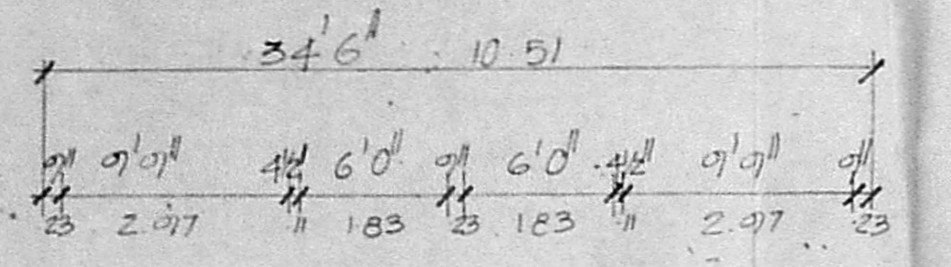


GROUND FLOOR PLAN

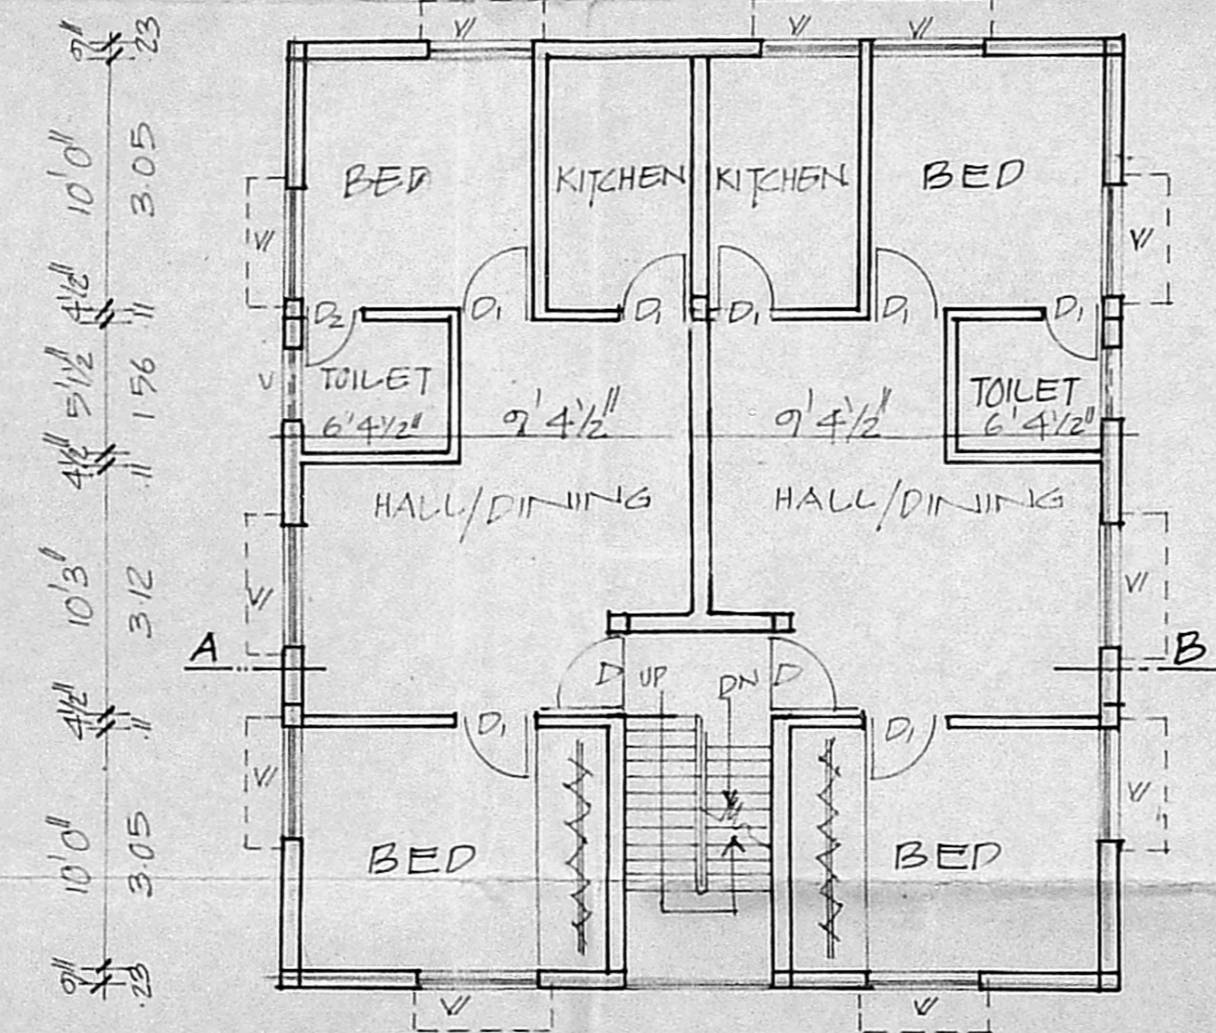


FIRST FLOOR PLAN

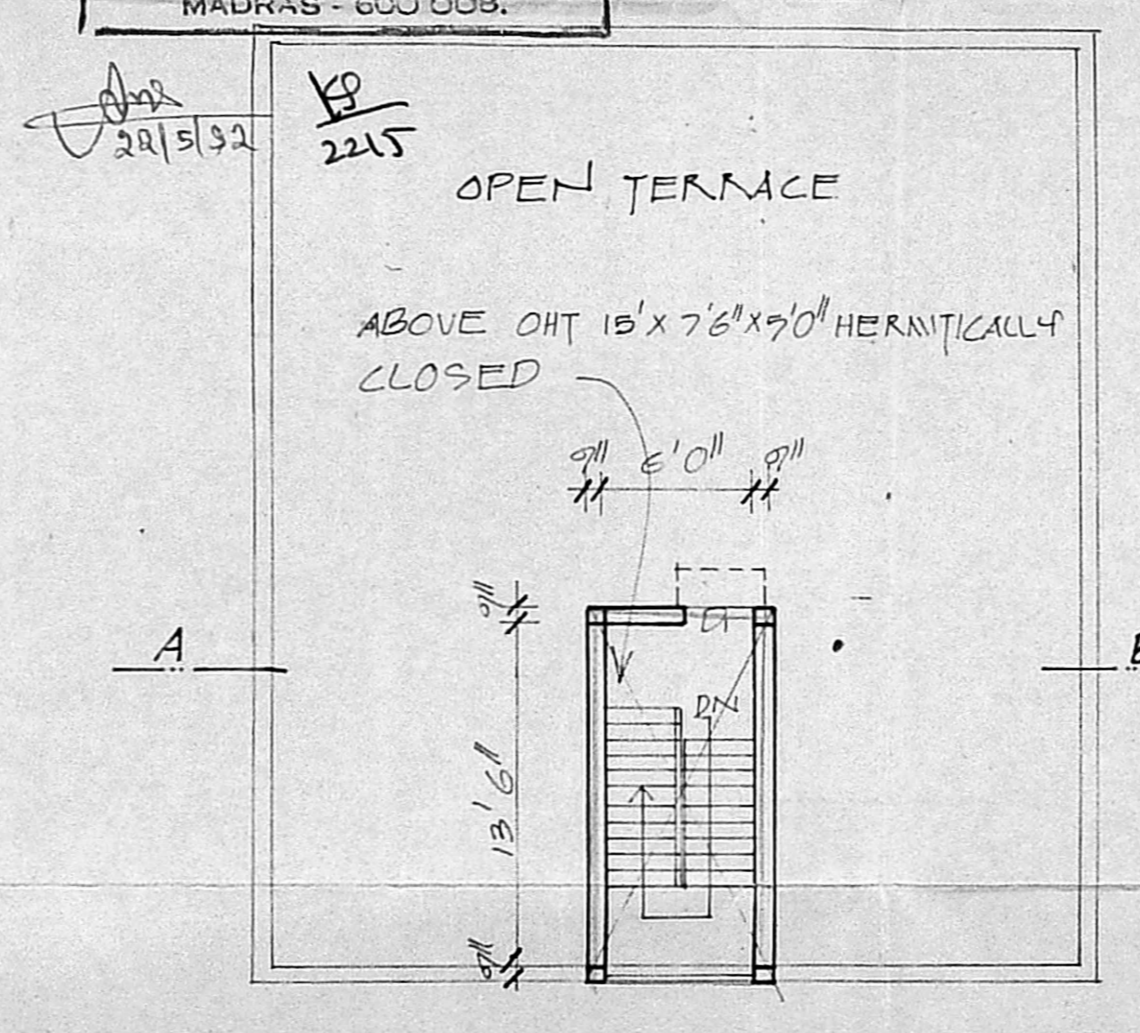

TERRACE PLAN

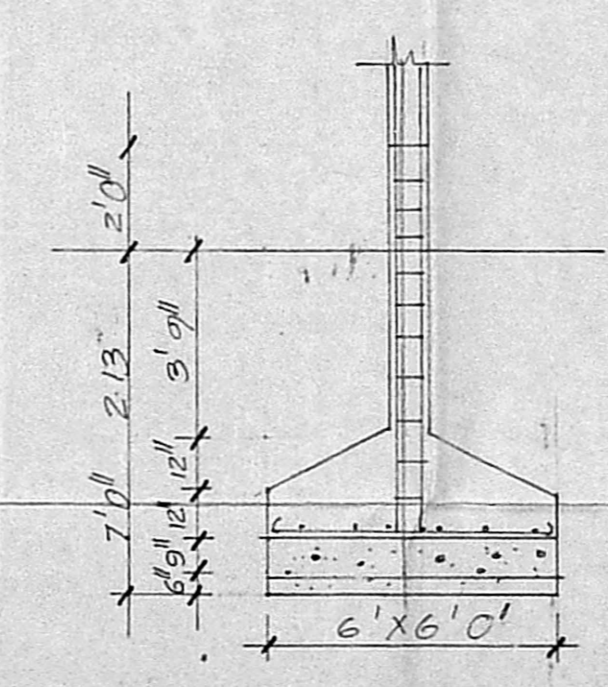

COLUMN DETAIL

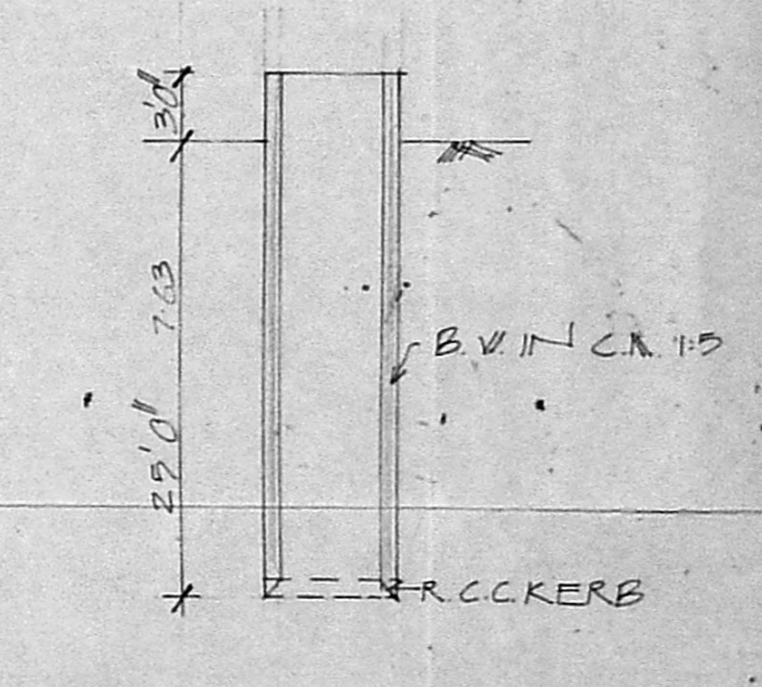

WELL DETAIL

Plot area = $53 \times 44.5 = 2358.5 \text{ sqm}$
 219.5 sqm
 Bldg area = $38 \times 24.5 = 1311 \text{ sqm}$
 Coverage = $\frac{121.923}{219.5} \times 100 = 55.6\%$ G.F. = 121.923 sqm
 FSI = $\frac{2358.5}{1311} = 1.8$

JOINERIES

D	PANELED DOOR	36" x 70"	1.08 x 2.10
D1	"	30" x 70"	0.91 x 2.10
D2	"	26" x 70"	0.76 x 2.10
V	GLAZED WINDOW	4' x 4'6"	1.23 x 1.38
V	GLAZED VENTILATOR	3' x 2'0"	0.91 x 0.61

SPECIFICATION

SAND FILLING IN FOUNDATION
 P.C.C. 1:4:8 IN FOUNDATION
 BRICK WORK IN C.M. 1:5
 R.C.C. WORK IN 1:2:4
 PLASTERING IN C.M. 1:4
 STANDARD WEATHERING COURSE

AREA DETAIL

	SFT	M2
TOTAL EXTENT OF THE SITE	2358.5	247.1
PRO. GROUND FLOOR AREA	1311.0	121.8
PRO. FIRST FLOOR AREA	1311.0	121.8

COLOUR INDEX

ROADS = ———
 BOUNDARIES = ———
 PROPOSALS = ———

SCALE 1" = 8'0" (1:100)

N

PRO. RESIDENTIAL BUILDING
 IN R.S. No. 99, PLOT No. 11
 LAZER STREET, BK. No. 3,
 EKKATTUTHANGAL
 VILLAGE, SUNDRAM
 NAGAR ANNEXE.
 CORPN. DIV. No. 146

OWNER'S SIGNATURE

V. G. KRISHNAN, M.E. (CIVIL)
 V. P. KRISHNAN
 289
 1991-92
 LICENSED SURVEYOR