



PROPOSED ADDITIONAL CONSTRUCTION OF FIRST FLOOR AT PLOT NO.26.

IN APPROVED LAYOUT NO.LPDM/D.O.T.P. NO.99/74, S.NO.73/2, PYMASH NO.610,611,621,635,636,  
39th STREET THILLAI GANGA NAGAR, ADAMBAKKAM, ALANDUR MUNICIPALITY, MADRAS-88.


SCALE 1:100

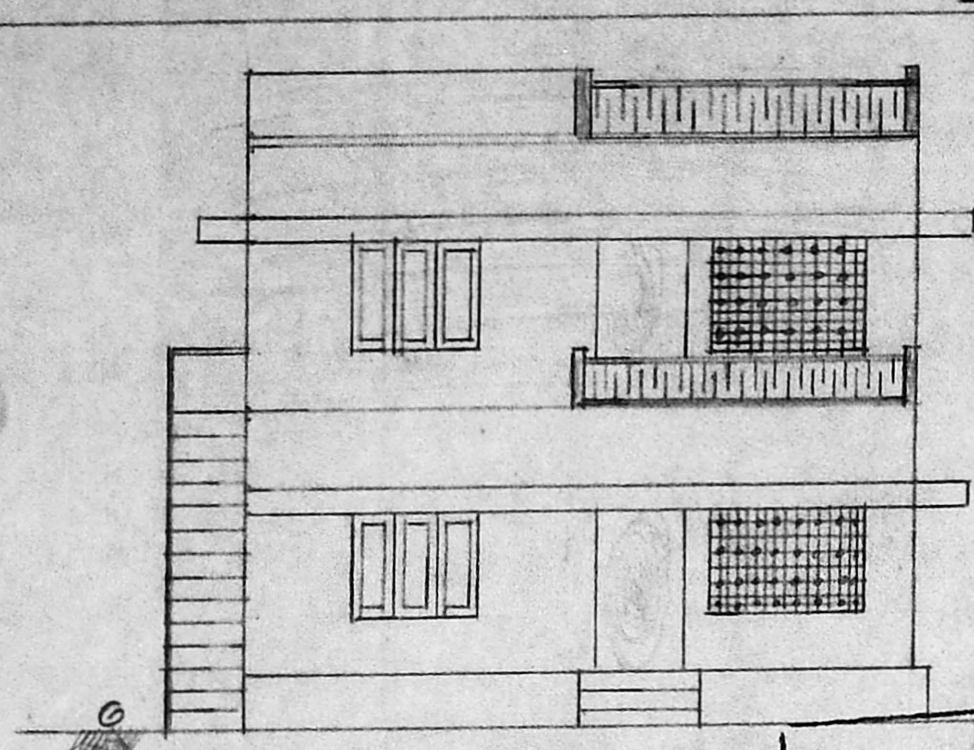

FRONT ELEVATION

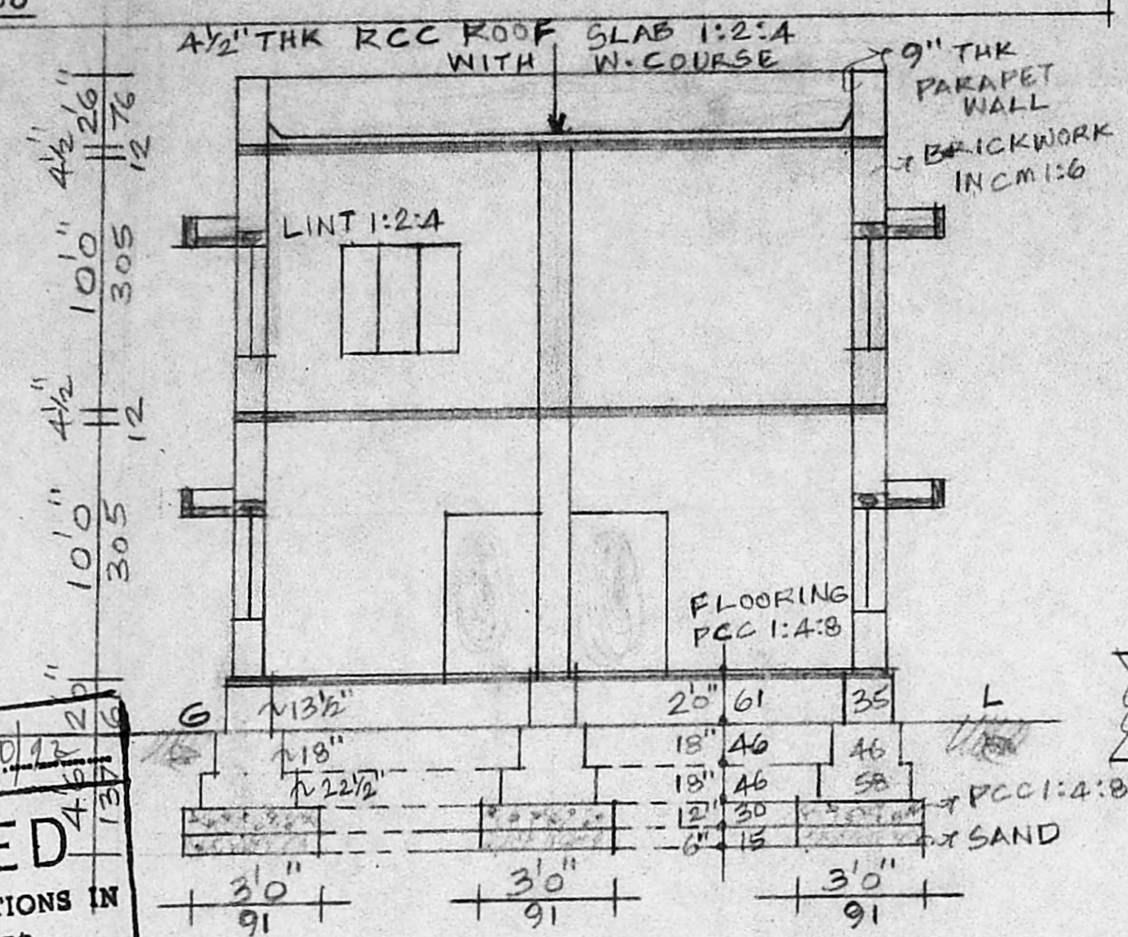

SECTION "AB"

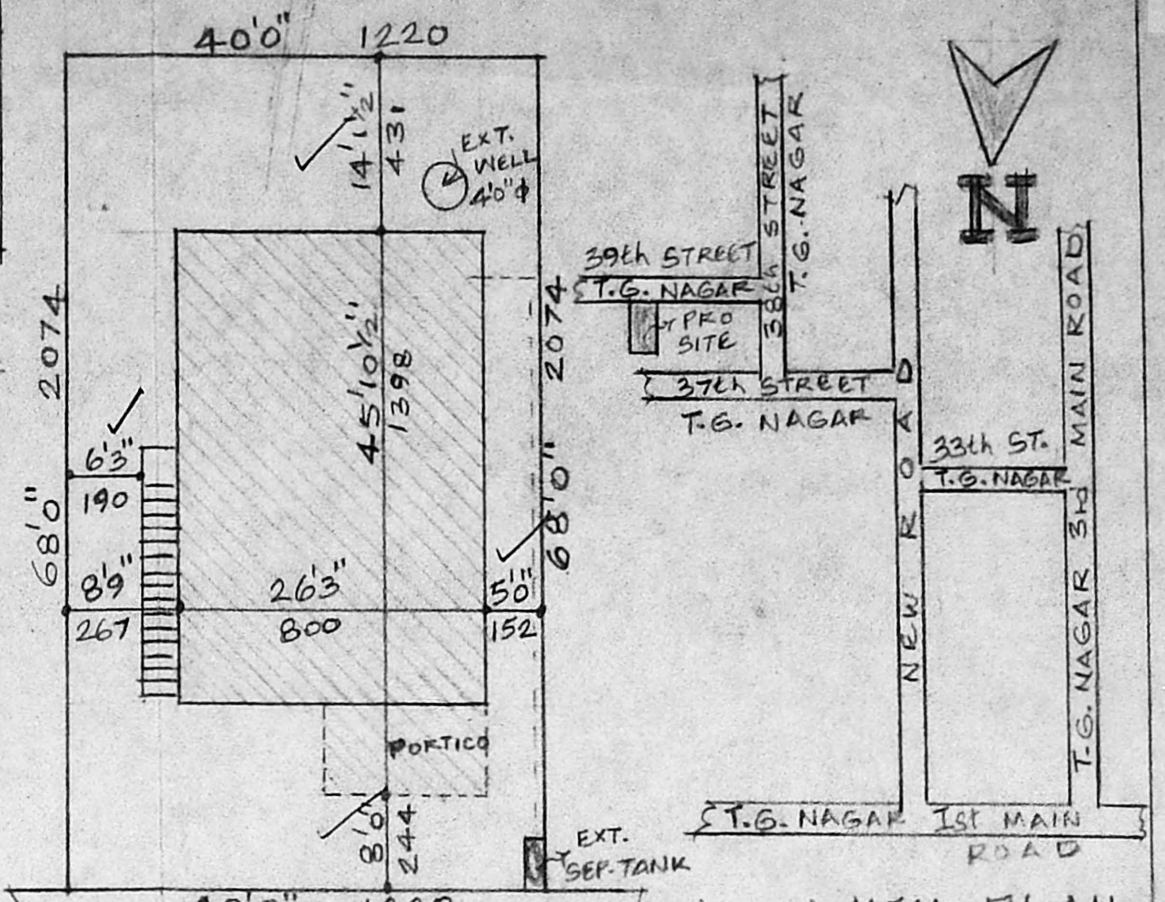


SITE PLAN


SCALE 1:200

**APPROVED**  
SUBJECT TO THE CONDITIONS IN  
THIS OFFICE LETTER.  
No. A3528/2019  
FOR MEMBER SECRETARY  
MADRAS METROPOLITAN  
DEVELOPMENT AUTHORITY  
MADRAS - 600 008.

REFERENCE	FT. IN.	SQ.M.
D DOOR	33" x 6'6"	100 x 200
D <sub>1</sub> DOOR	26" x 6'6"	76 x 200
W WINDOW	46" x 4'6"	137 x 137
V VENT	30" x 2'0"	91 x 61
<b>AREA</b>	<b>SQ.FT.</b>	<b>SQ.M.</b>
PLOT	2720	252.68
EXT. G.F. PLINTH	1020.33	94.78
PRO. F.A. PLINTH	1020.33	94.78
PLOT COVERAGE 37%		
F.S.I 0.75		

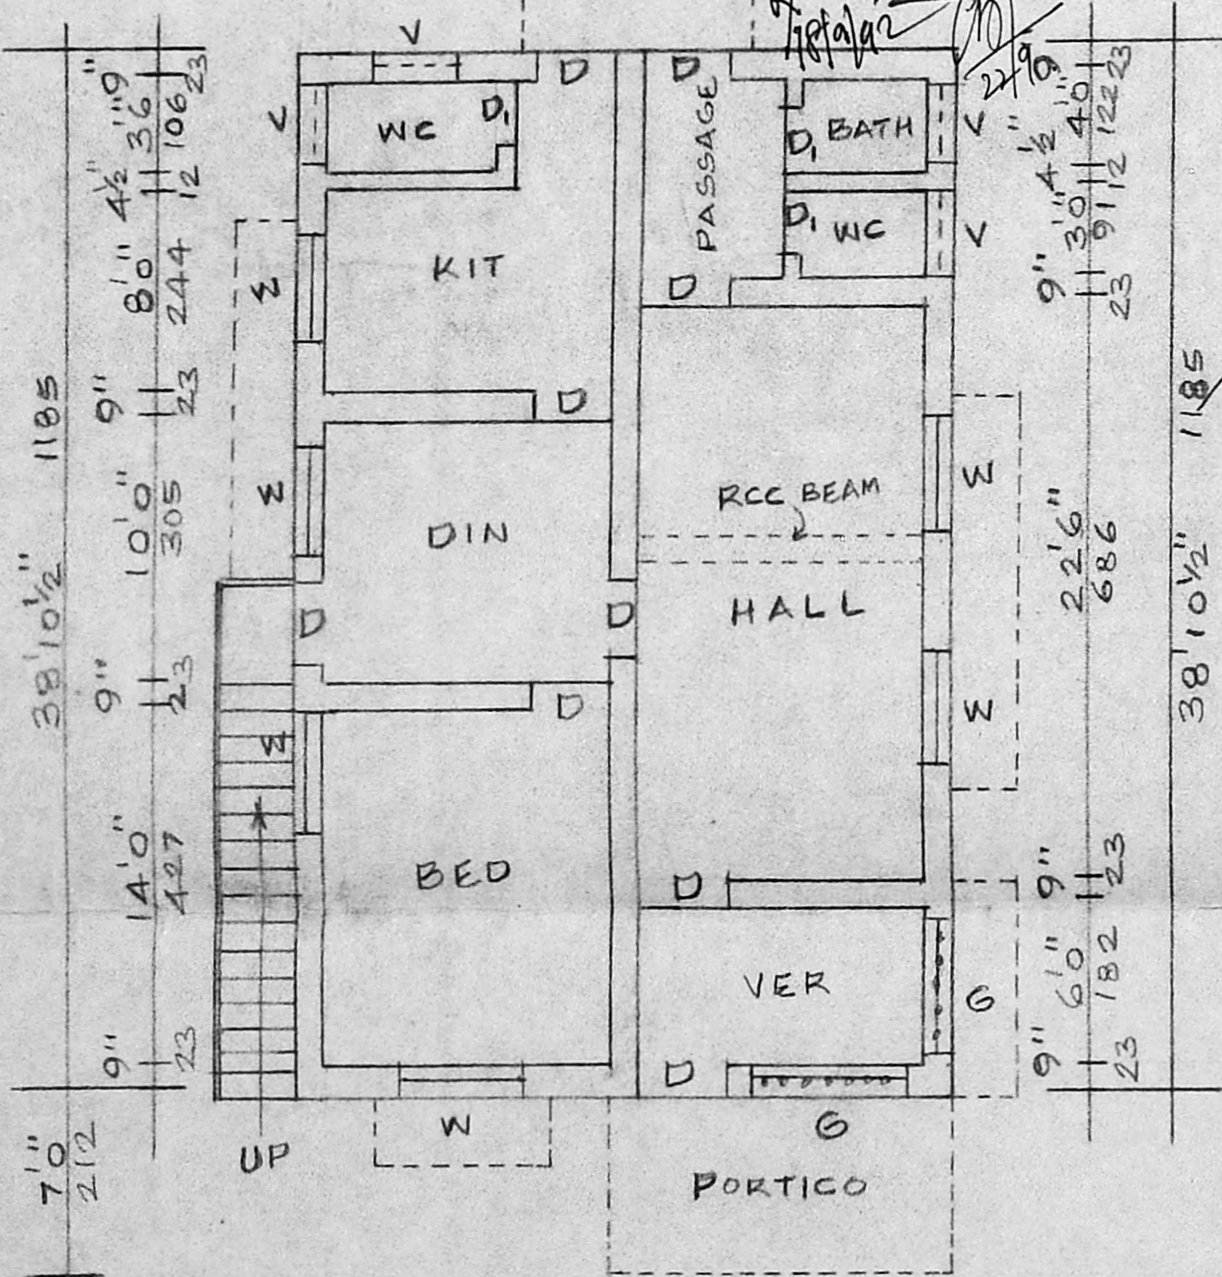

PLAN OF GROUND FLOOR

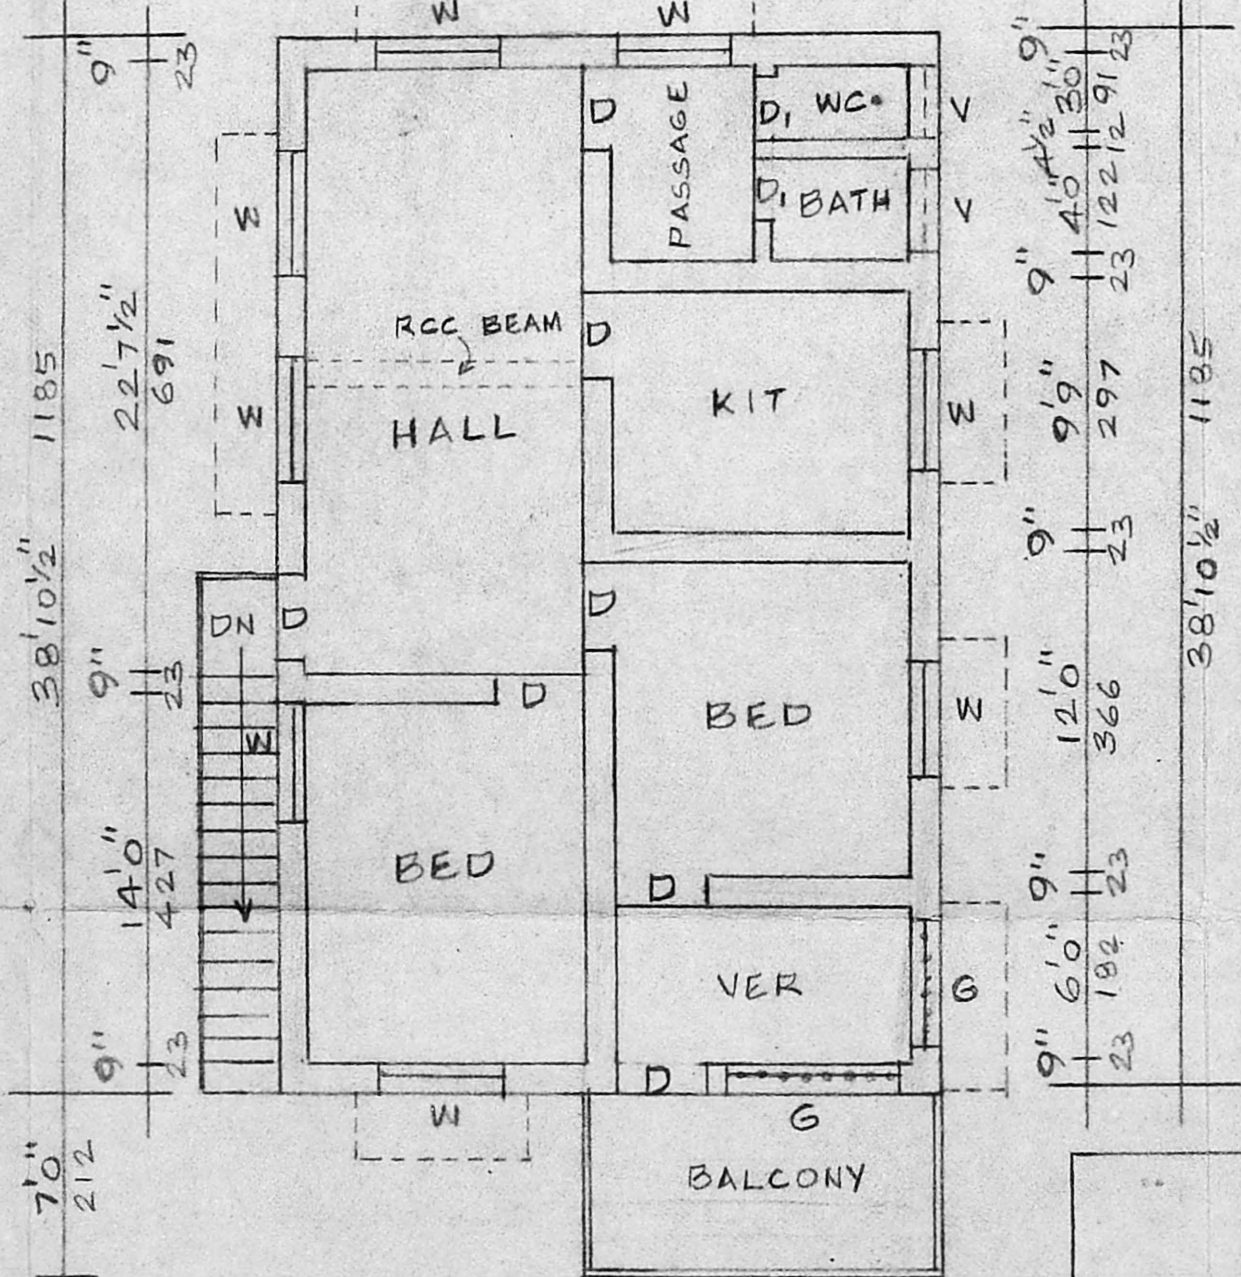

PLAN OF FIRST FLOOR

OWNER

*M. S. Adhwan*

C. GANESAN,  
LICENSED SURVEYOR,  
Alandur Municipality, Tambaram Municipality,  
Ambattur Municipal Township,  
189, Kanchanaagar Street, Adambakkam  
MADRAS-600 088  
P.O. No. 234 23 28.

LICENSED SURVEYOR