

PLAN SHOWING THE PROPOSED CONSTRUCTION OF SHOPS IN S. NO: 387/1A1 OF THANDURAI VILLAGE.
MADRAS. TRIVELLORE HIGH ROAD PATTABIRAM. AVADI TOWNSHIP LIMIT. SCALE 1:100.


FOR OFFICE USE ONLY

- OWNER: 1. THIRU. M. ABDUL RAHMAN.
2. THIRU. M. MOHAMMAD AMEER.
3. THIRU. M. SIKKANAR.
4. THIRU. M. SYED AHMED.
5. THIRU. M. MOHAMMAD IBRAHIM.


Scouting plan

8/1/74
8/1/74

14

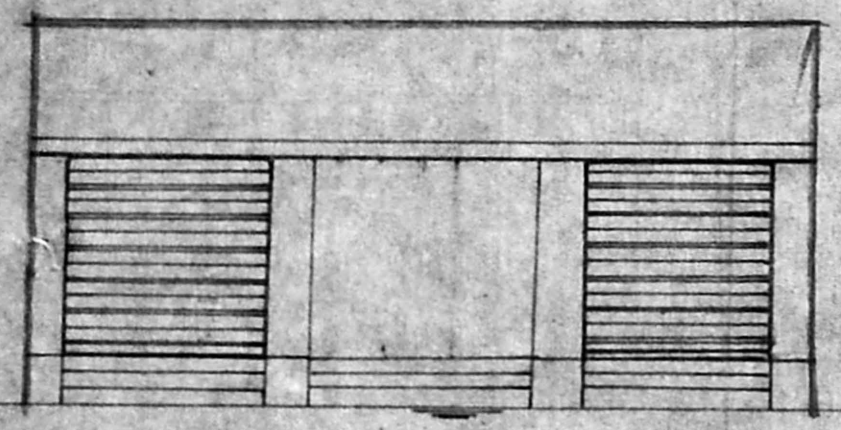

FRONT ELEVATION

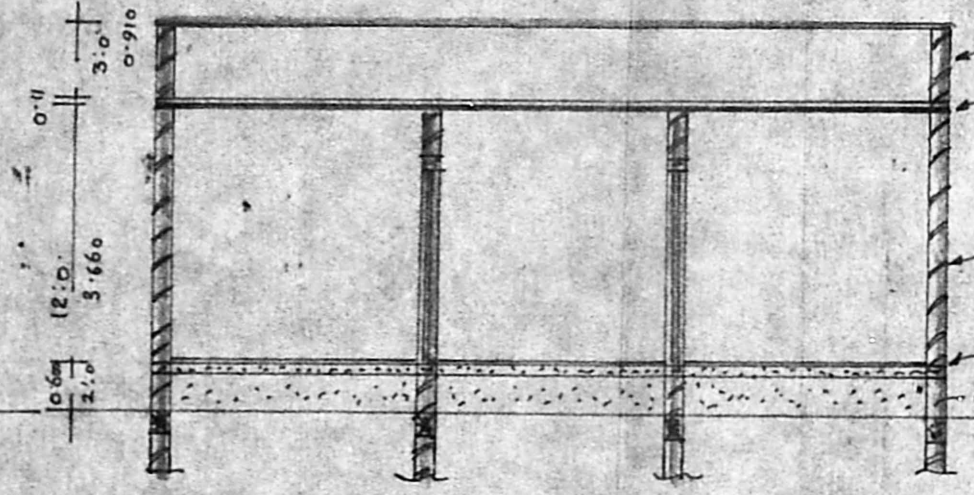

SECTION ON AB.

Planning Permit No. A/1125/70

APPROVED


SUBJECT TO THE CONDITIONS IN THIS OFFICE LETTER.

No. A/1125/70/92-18/70


FOR METERED WATER SUPPLY

MADRAS METROPOLITAN DEVELOPMENT AUTHORITY


BRIEF SPECIFICATIONS	
FOUNDATION	C.C 1:4:8 15CM TX OVER SAND FILLING.
SUPER STRUCTURE	BRICK WORK IN C.M:1:6
ROOF	R.C.C 1:2:4 4 1/2 TX WITH WEATHERING COULPE ON TOP
FLOORING	C.C 1:4:8 10CM TX OVER HARD CORE
PLASTERING	C.M 1:4 12MM TX FOR WALLS
JOINERIES	FIRST CLASS HARD WOOD

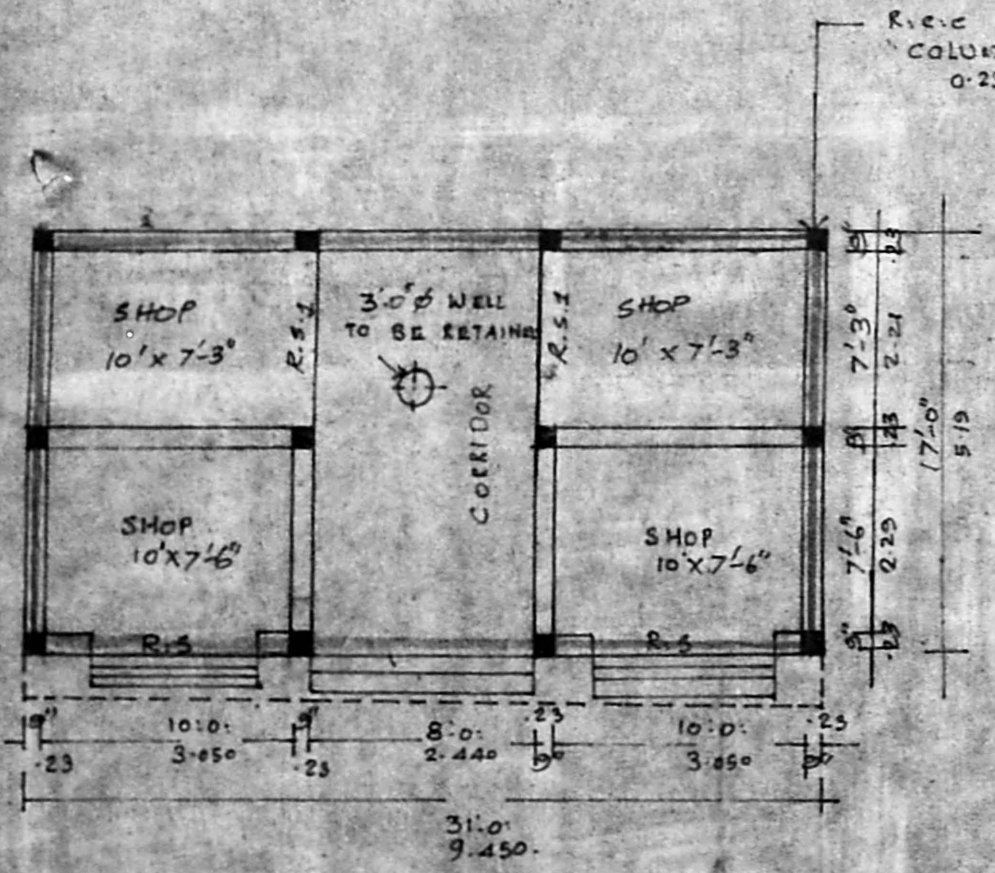

PLAN

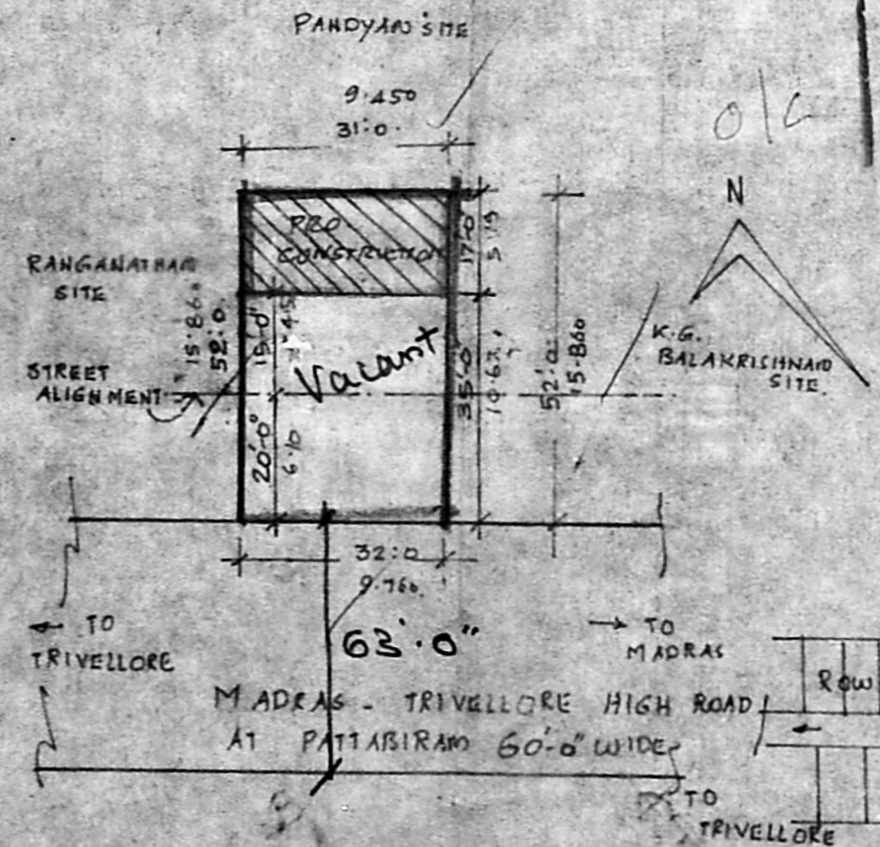

SITE PLAN
SCALE 1:400

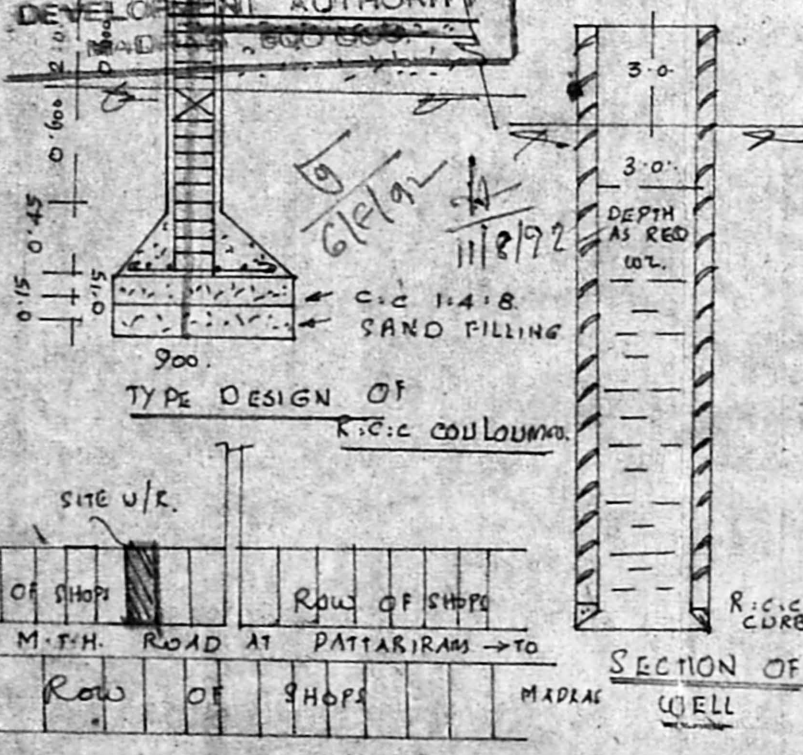

TYPE DESIGN OF R.C.C. COLUMN



SECTION OF R.C.C. COLUMN

SCHEDULE OF JOINERIES	
ROLLING SHUTTER	R.S. 2400 X 2400
ROLLING SHUTTER	R.S. 2200 X 2400

AREA STATEMENT:
AREA OF SITE: 1638.00 SFT OR 152.17 M²
AREA OF CONSTRUCTION: 527.00 SFT OR 48.95 M²
COVERAGE 32% F.S.I. 0.32

LEGEND:
BOUNDARY SHOWS...
PRO. CONST. SHOWS...

KEY PLAN

NOT TO SCALE

- M. Abdul Rahman
 - M. Md Ameen
 - M. Sikkandar
 - M. Syed Ahmed
 - M. Mohamed Ibrahim
- OWNER

K. PERIASAMY D. C. E. B.
LICENSED SURVEYOR
CONSULTING ENGINEER
AVADI TOWNSHIP
MADRAS SURVEYOR

Inspected on 28/5

28/5

6.10
5.52
10.62
9.15
19.82

4/4