




FRONT ELEVATION

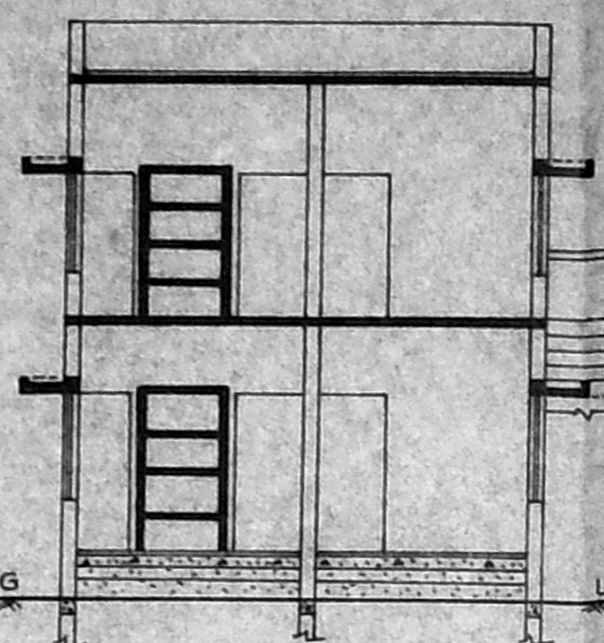

SECTION ON CD

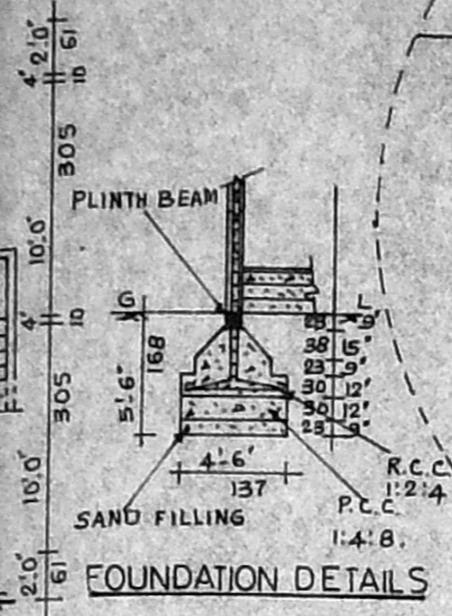

FOUNDATION DETAILS

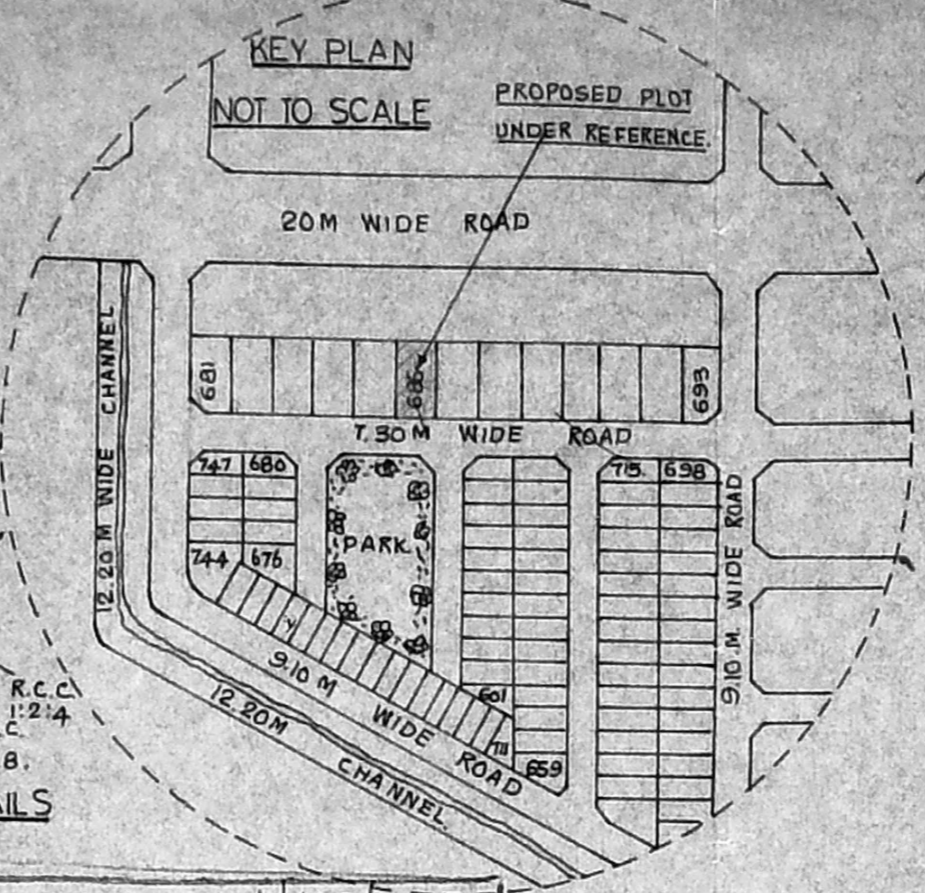


KEY PLAN

NOT TO SCALE


PROPOSED PLOT UNDER REFERENCE




Secretary plan

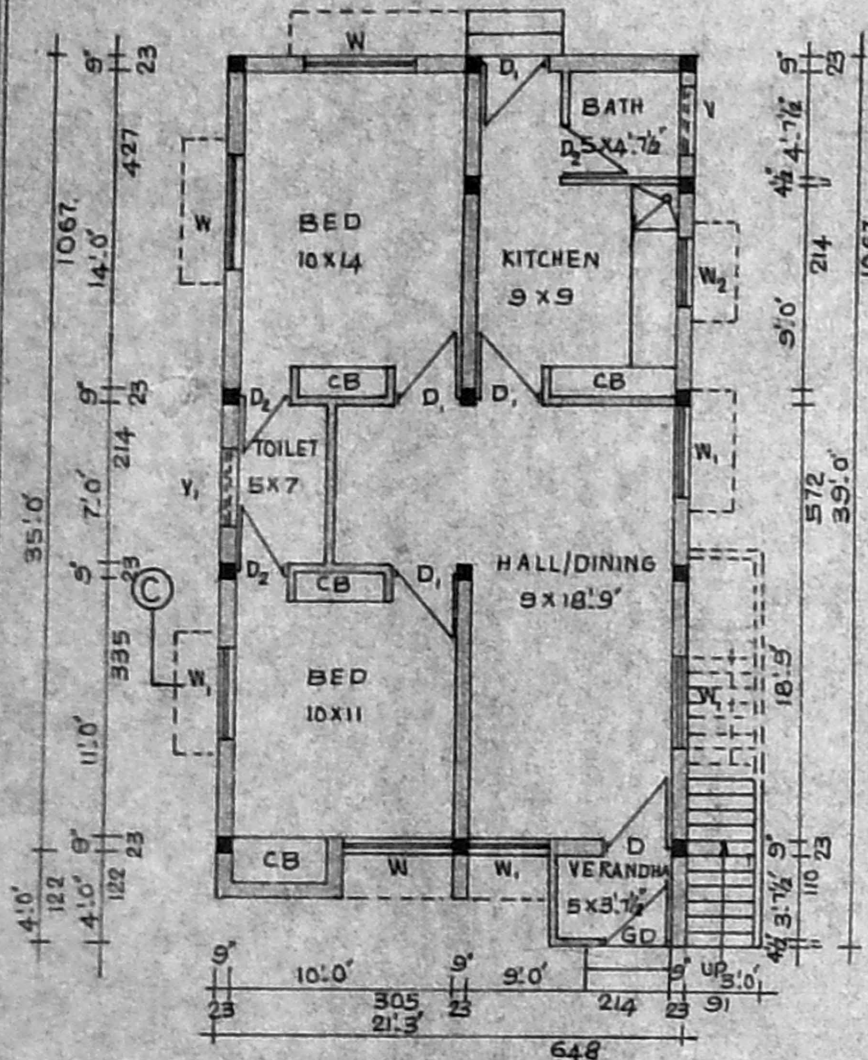

GROUND FLOOR PLAN

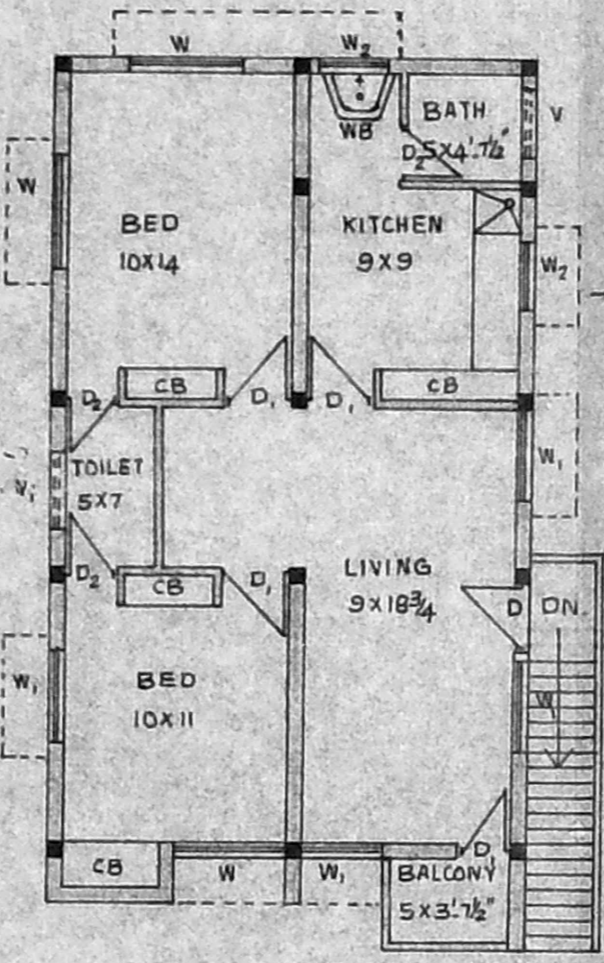

FIRST FLOOR PLAN

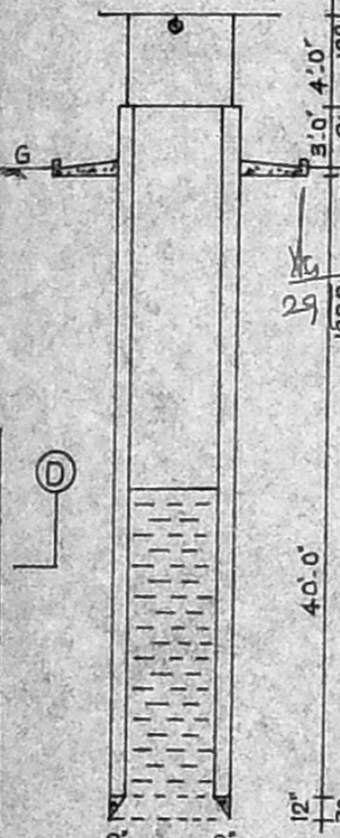

SECTION OF WELL

Planning Permit No. A/668/92


APPROVED

SUBJECT TO THE CONDITIONS IN THIS OFFICE LETTER.

No. 13/8416/92 Date 6/9/92

WEL 23/10/92

FOR MEMBER SECRETARY
MADRAS METROPOLITAN
DEVELOPMENT AUTHORITY
MADRAS 600 008

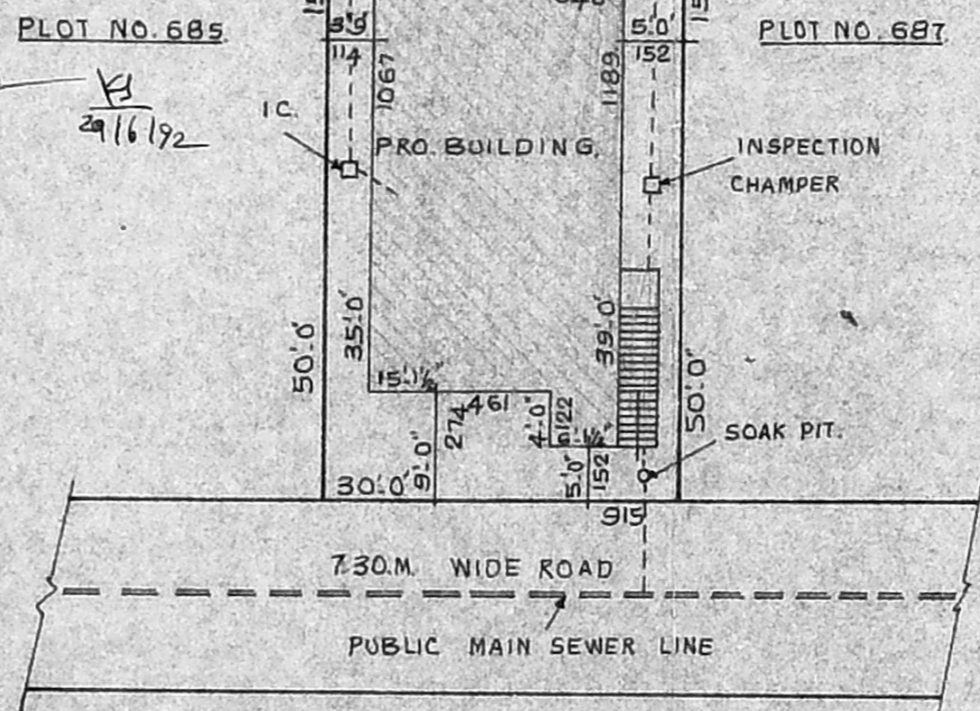

SITE PLAN SCALE 1:200



SPECIFICATIONS

1. FOUNDATION WITH R.C.C. COLUMNS
2. SAND FILLING FOR FOUNDATION & BASEMENT.
3. C.C. 1:2:4 FOR LINTEL, SUNSHADE, SLAB ETC.
4. BRICKWORK IN CM 1:5, USING FIRST CLASS STOCK BRICKS.
5. FLOOR FINISHING WITH QUALITY MOSAIC TILES
6. FLOORING CONCRETE IN C.C. 1:4:8, 10 CM TK.
7. PLASTERING IN CM 1:5, 12MM THICK.
8. COLOUR WASHING TWO COATS OVER ONE COAT OF WHITE WASHING.
9. WEATHERING COURSE WITH BRICK JELLY LIME CONCRETE.
10. PRESSED TILES ARE FINISHED WITH CM 1:3.
11. ALL WOOD WORKS ARE INDIAN TEAK WOOD.

JOINERY DETAILS

- GRILL DOOR GD - 3'6" x 7'0" (106 x 214)
- T.W. DOOR D - 3'3" x 7'0" (100 x 214)
- T.W. DOOR D₁ - 3'0" x 7'0" (91 x 214)
- T.W. DOOR D₂ - 2'6" x 6'6" (76 x 198)
- T.W. WINDOW W - 5'0" x 4'6" (152 x 137)
- T.W. WINDOW W₁ - 4'0" x 4'6" (122 x 137)
- T.W. WINDOW W₂ - 3'0" x 4'6" (91 x 137)
- VENTILATOR V - 3'0" x 2'0" (91 x 61)
- VENTILATOR V₁ - 4'0" x 2'6" (122 x 76)

AREA DETAILS

- AREA OF LAND - 1500. SQFT (139. M²)
- PLINTH AREA OF GF - 770. SFT (71. M²)
- PLINTH AREA OF FF - 770. SFT (71. M²)
- OPEN SPACE - 730. SQFT (67.8. M²)
- PLDT COVERAGE - 51%
- FLOOR SPACE INDEX - 1.02

COLOUR INDEX

PROPOSED SHOWN	
EXISTING SHOWN	
ROADS SHOWN	
BOUNDARY SHOWN	

SIGNATURE OF OWNER

[Handwritten Signature]

DETAILED PLAN SHOWING THE PROPOSED CONSTRUCTION OF A HOUSE BUILDING IN PLOT NO. HIG 11686 MOGAPPAR ERI N'HOOD SCHEME OF T.N.H.B. SAIDAPET TALUK, CHENGALPET M.G.R. DISTRICT

AMBATTUR MUNICIPALITY LIMIT

SCALE 1:100

ALL DIMENSIONS ARE IN CM AND FEET.

LICENSED SURVEYOR

[Signature]

K. GANESAN D.C.E., (S.W.), B.Com., A.M.I.E.
Licensed Surveyor
Ambattur & Avadi Townships
ENGEEV CONSTRUCTIONS
229, M.T.H. ROAD, AMBATTUR,
MADRAS 600 053. PH: 682191

ENGEEV CONSTRUCTIONS
ENGINEERS & CONSULTANTS
229, M.T.H. ROAD, AMBATTUR,
MADRAS 53. PHONE 682 191