



PLAN SHOWING THE PROPOSED CONSTRUCTION OF RESIDENTIAL BUILDING AT PLOT NO. 6, PERUMAL KOIL STREET,

S. NO. 24/1B PART, IRUMBULIYUR VILLAGE, SAIDAPET TALUK, CHENGAI M.G.R. DISTRICT.


SCALE 1"=80" (1:100)

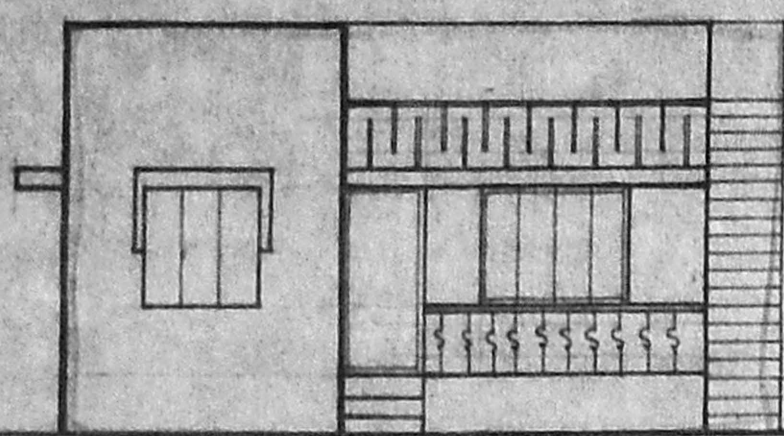

ELEVATION

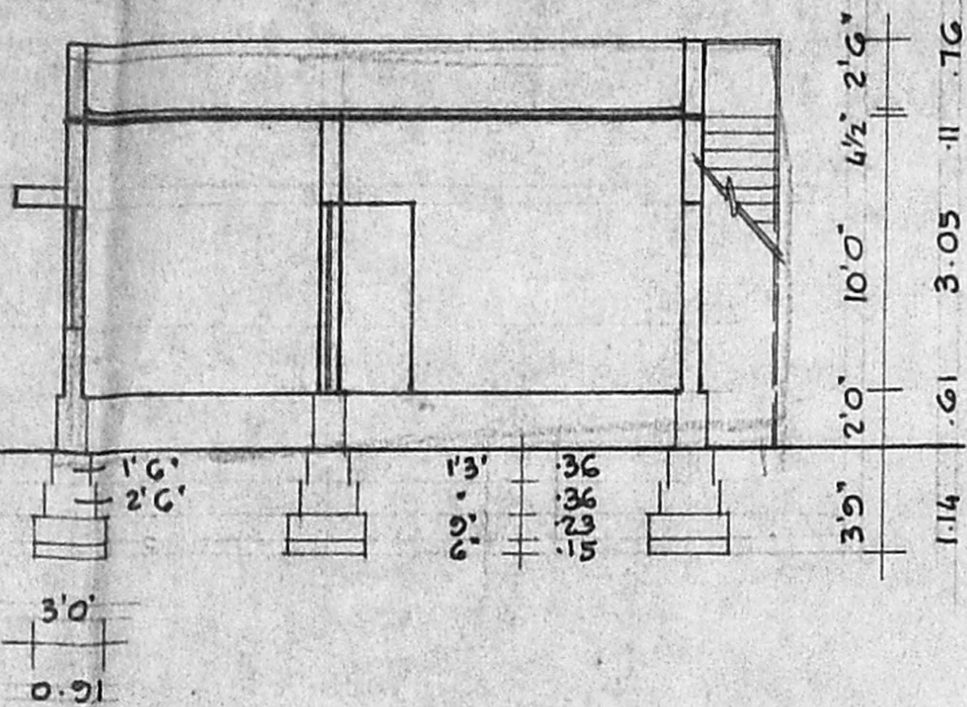


SECTION ON 'AB'

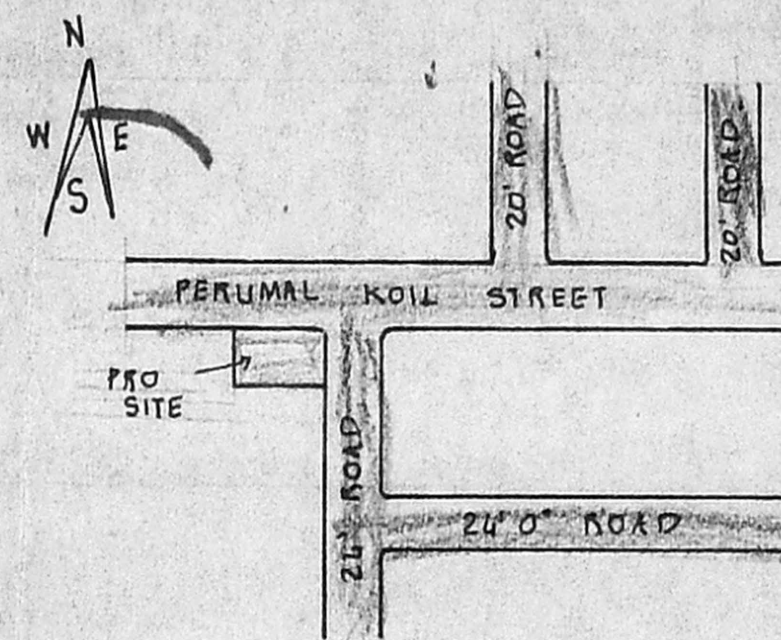


KEY PLAN (NOT TO SCALE)

Survey plan.
23/6/92


9' 10' 9' 3 1/2' 4 1/2' 5' 9' 5 1/2'
23 3.05 23 1.07 11 1.52 23 1.56

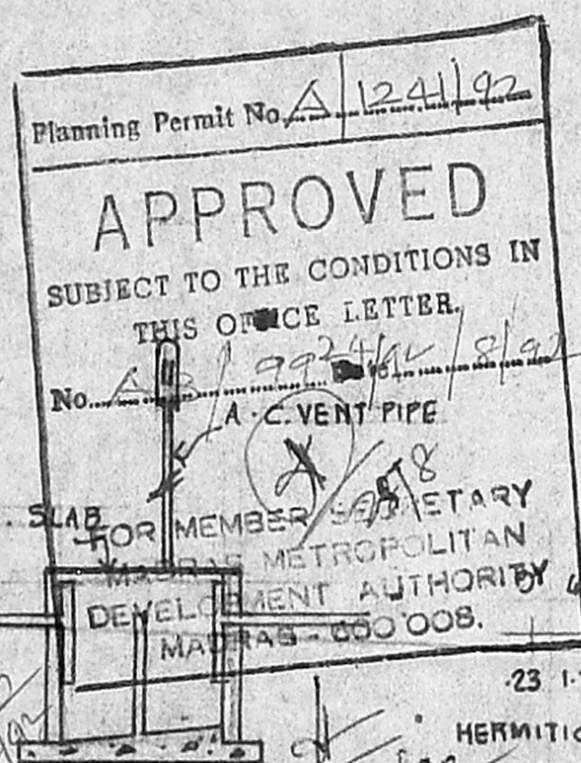


SECTION

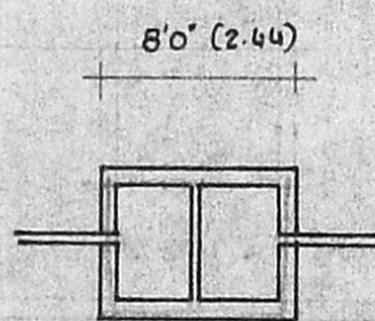

DETAILS OF WELL & SEPTIC TANK

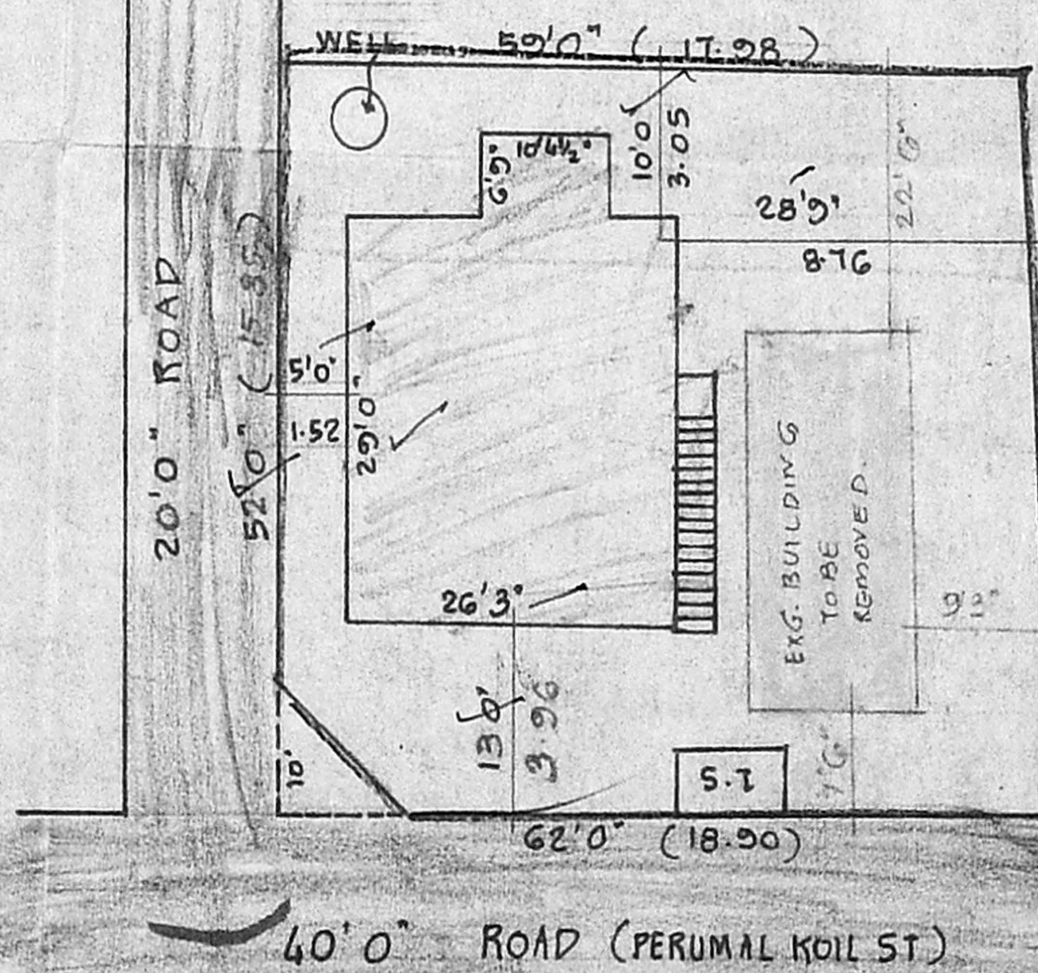

SITE PLAN SCALE 1"=160'

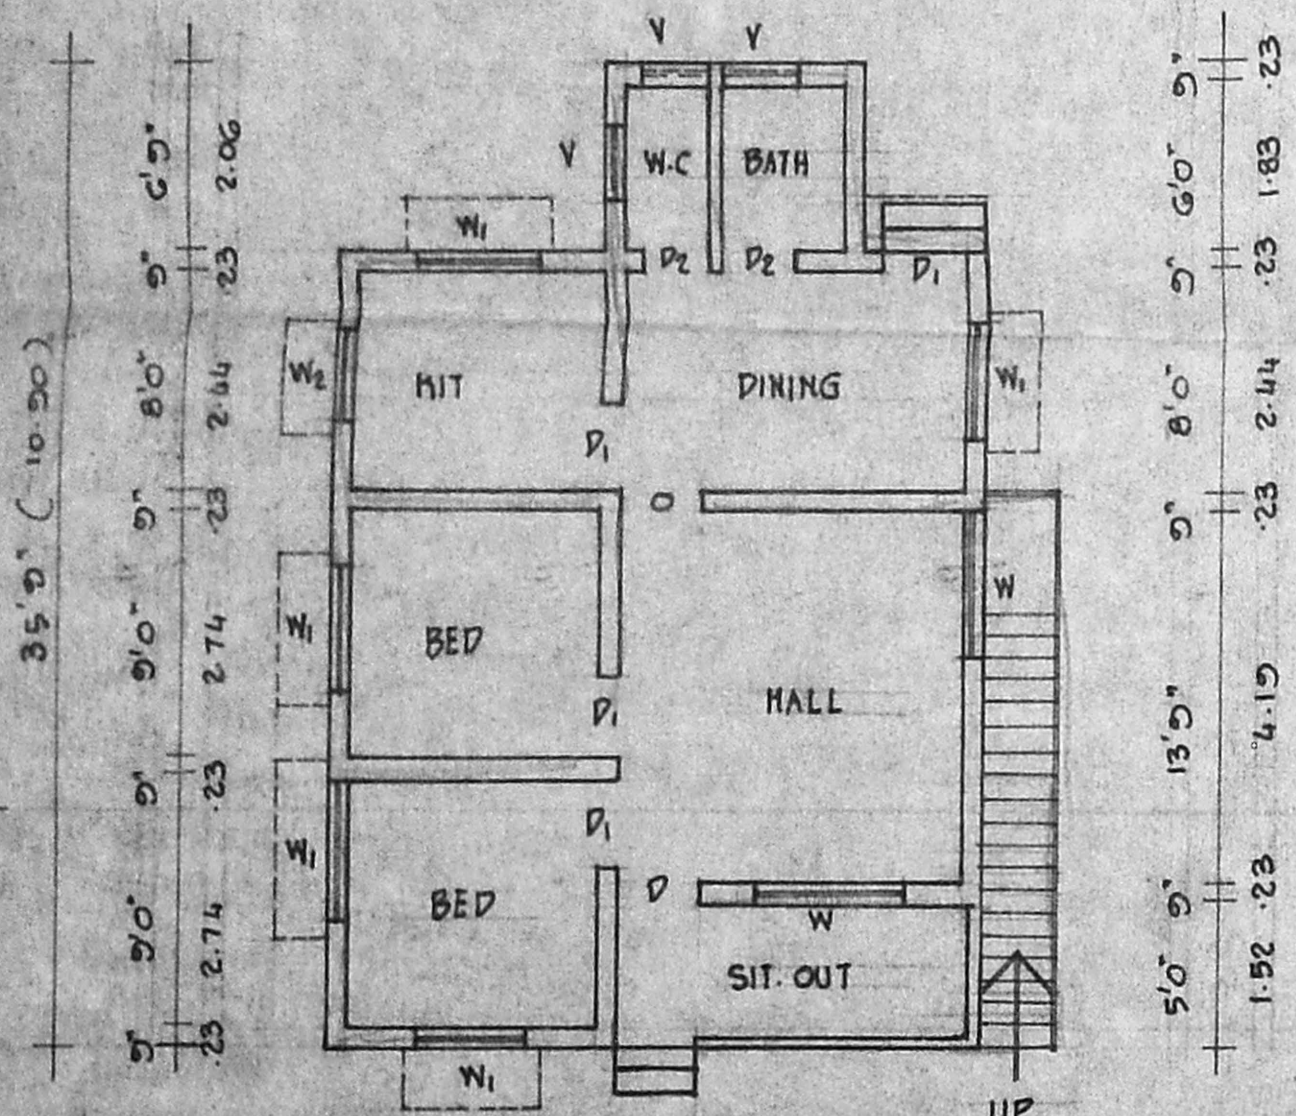

PLAN

9' 10' 9' 14' 9' 3'
23 3.05 23 4.27 23 .91

SPECIFICATIONS :

FOUNDATIONS AND LEVELLING COURSE ARE IN P.C.C
1:3:8 MIX. R.R. MASONRY WORK IN 1:6 MIX. BRICK
WORKS ARE IN C.M. 1:5 MIX. R.C.C. WORKS IN 1:2:4 MIX.
CEILING AND FLOOR FINISHING IN C.M. 1:3 MIX.
PLASTERING THE WALL IN C.M. 1:4 MIX. WEATREING
COURSE WITH TWO LAYERS OF PLAT TILES LAID IN C.M
1:6 MIX. WHITE OR CEMENT COLOUR WASHING
FOR THE WALLS.

SCHEDULE OF JOINERIES :

D DOOR 3'3" x 7'0" (1.00 x 2.13)
D₁ " 3'0" x 7'0" (.91 x 2.13)
D₂ " 2'6" x 7'0" (.76 x 2.13)
W WINDOW 6'0" x 4'6" (1.83 x 1.37)
W₁ " 4'6" x 4'6" (1.37 x 1.37)
W₂ " 3'0" x 4'6" (.91 x 1.37)
V VENTILATOR 2'6" x 2'6" (.76 x .61)

REFERENCE :

PLOT AREA : 3121 SQFT ; 290.00 M²
PLINTH AREA : 831 SQFT ; 77.23 M²
PLOT COVERAGE : 27%
PROPOSAL :
ROADS :
BOUNDARY LINE :

OWNER : A. Radha Kumar

A. Pannur Sivan,
D.C.E. (A.M.I.E.)
LICENCED SURVEYOR
TAMBARAM MUNICIPALITY
5/132, MANI MEGALAI STREET,
JITTEPALLEY, VANDALUR
MADRAS-600 048.