


PROPOSED CONSTRUCTION OF SHOPS AT PLOT No. 3 IN S No. 32/2  
 HINDU COLONY, THALAKANANCHERI VILLAGE ALANDUR  
 MUNICIPALITY, MADRAS (SCALE:- 1:100)


REFERENCE  
 R.S. ROLLING SHUTTER 8'-0" x 7'-6" 143  
 244 x 227  
 PLOT AREA :- 448 M<sup>2</sup> - 4820 SQFT  
 PLINTH AREA :- 38.0 M<sup>2</sup> - 405 SQFT

P. Seethalakshmi  
 (OWNER)


*K. Venugopal*  
**K. VENUGOPAL**  
 ABE (Retd)  
 CONSULTING CIVIL ENGINEER  
 LICENSE SURVEYOR CLASS I  
 CORPORATION OF MADRAS  
 3, NEELAKANDAS STREET  
 DUNGAMBAKKAM (LAKE AREA)  
 MADRAS - 600 008  
 (LICENSED SURVEYOR)

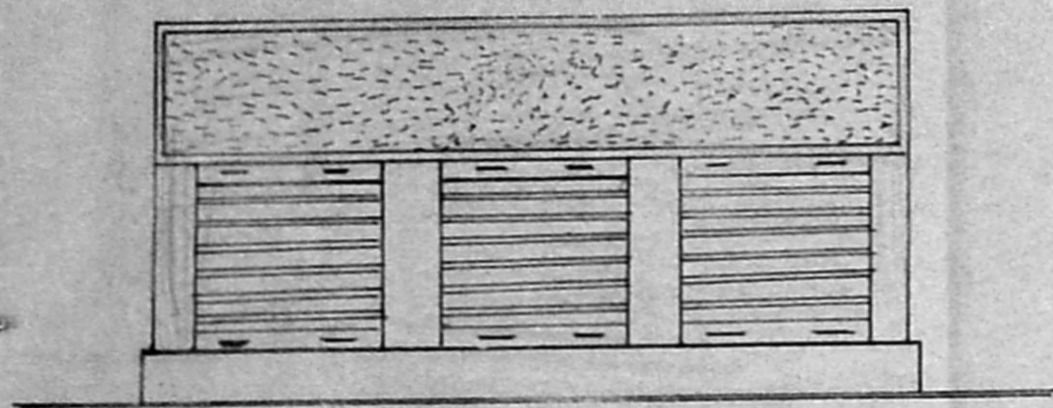


FRONT ELEVATION B/22235/332/92 St. 108/2

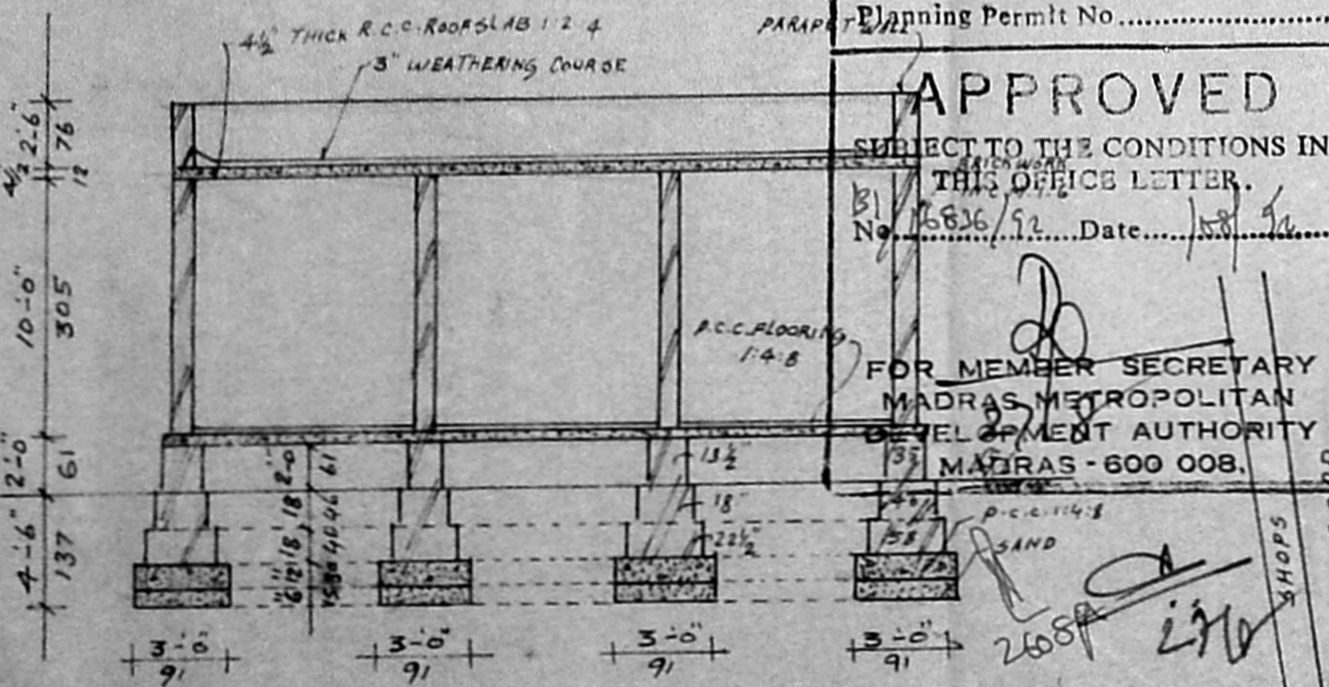

SECTION ON A-B

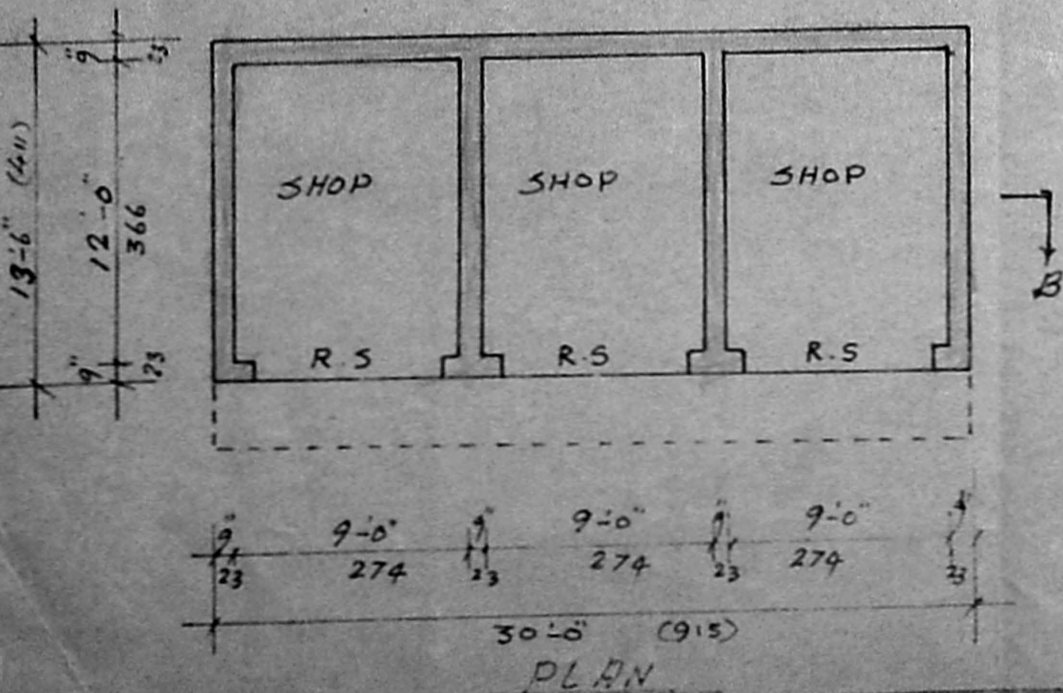


PLAN

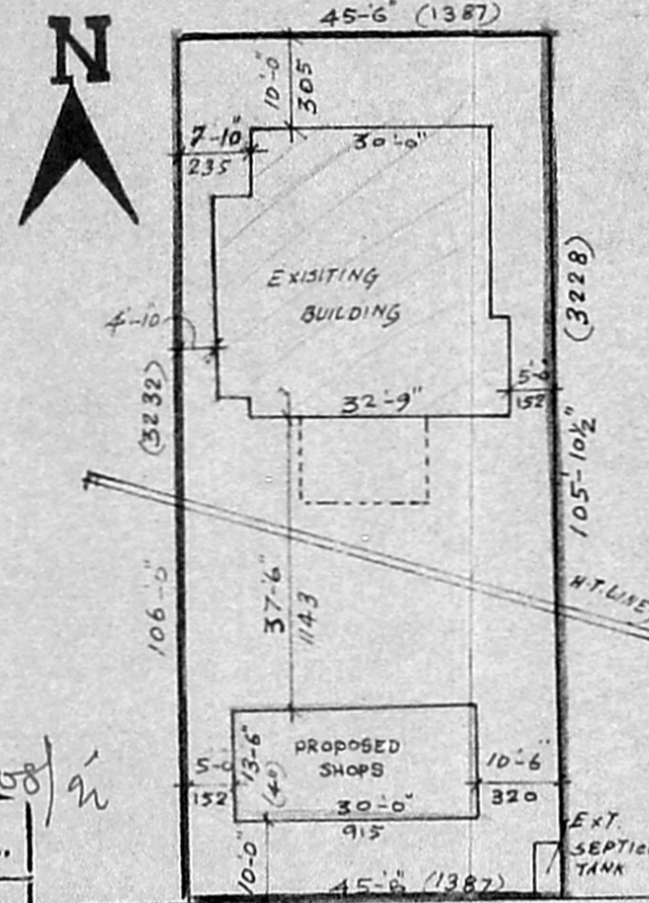

40'-0" WIDE ROAD

SITE PLAN  
 (SCALE:- 1:300)

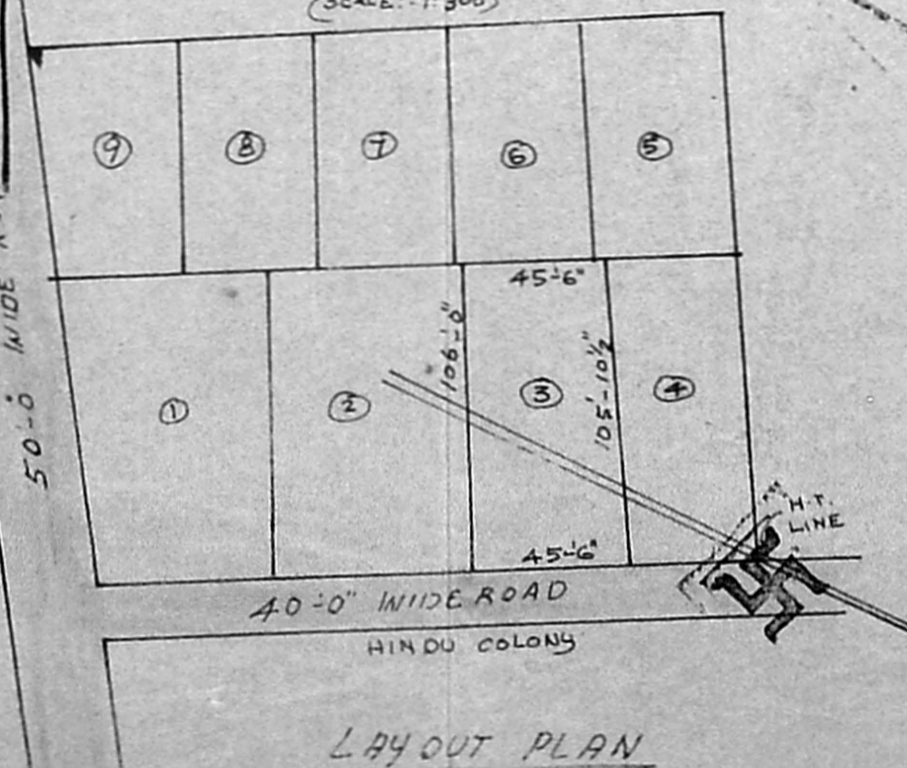

LAYOUT PLAN

Planning Permit No.....

**APPROVED**

SUBJECT TO THE CONDITIONS IN THIS OFFICE LETTER.

No. 16826/92 Date 108/2

FOR MEMBER SECRETARY  
 MADRAS METROPOLITAN  
 DEVELOPMENT AUTHORITY  
 MADRAS - 600 008.