
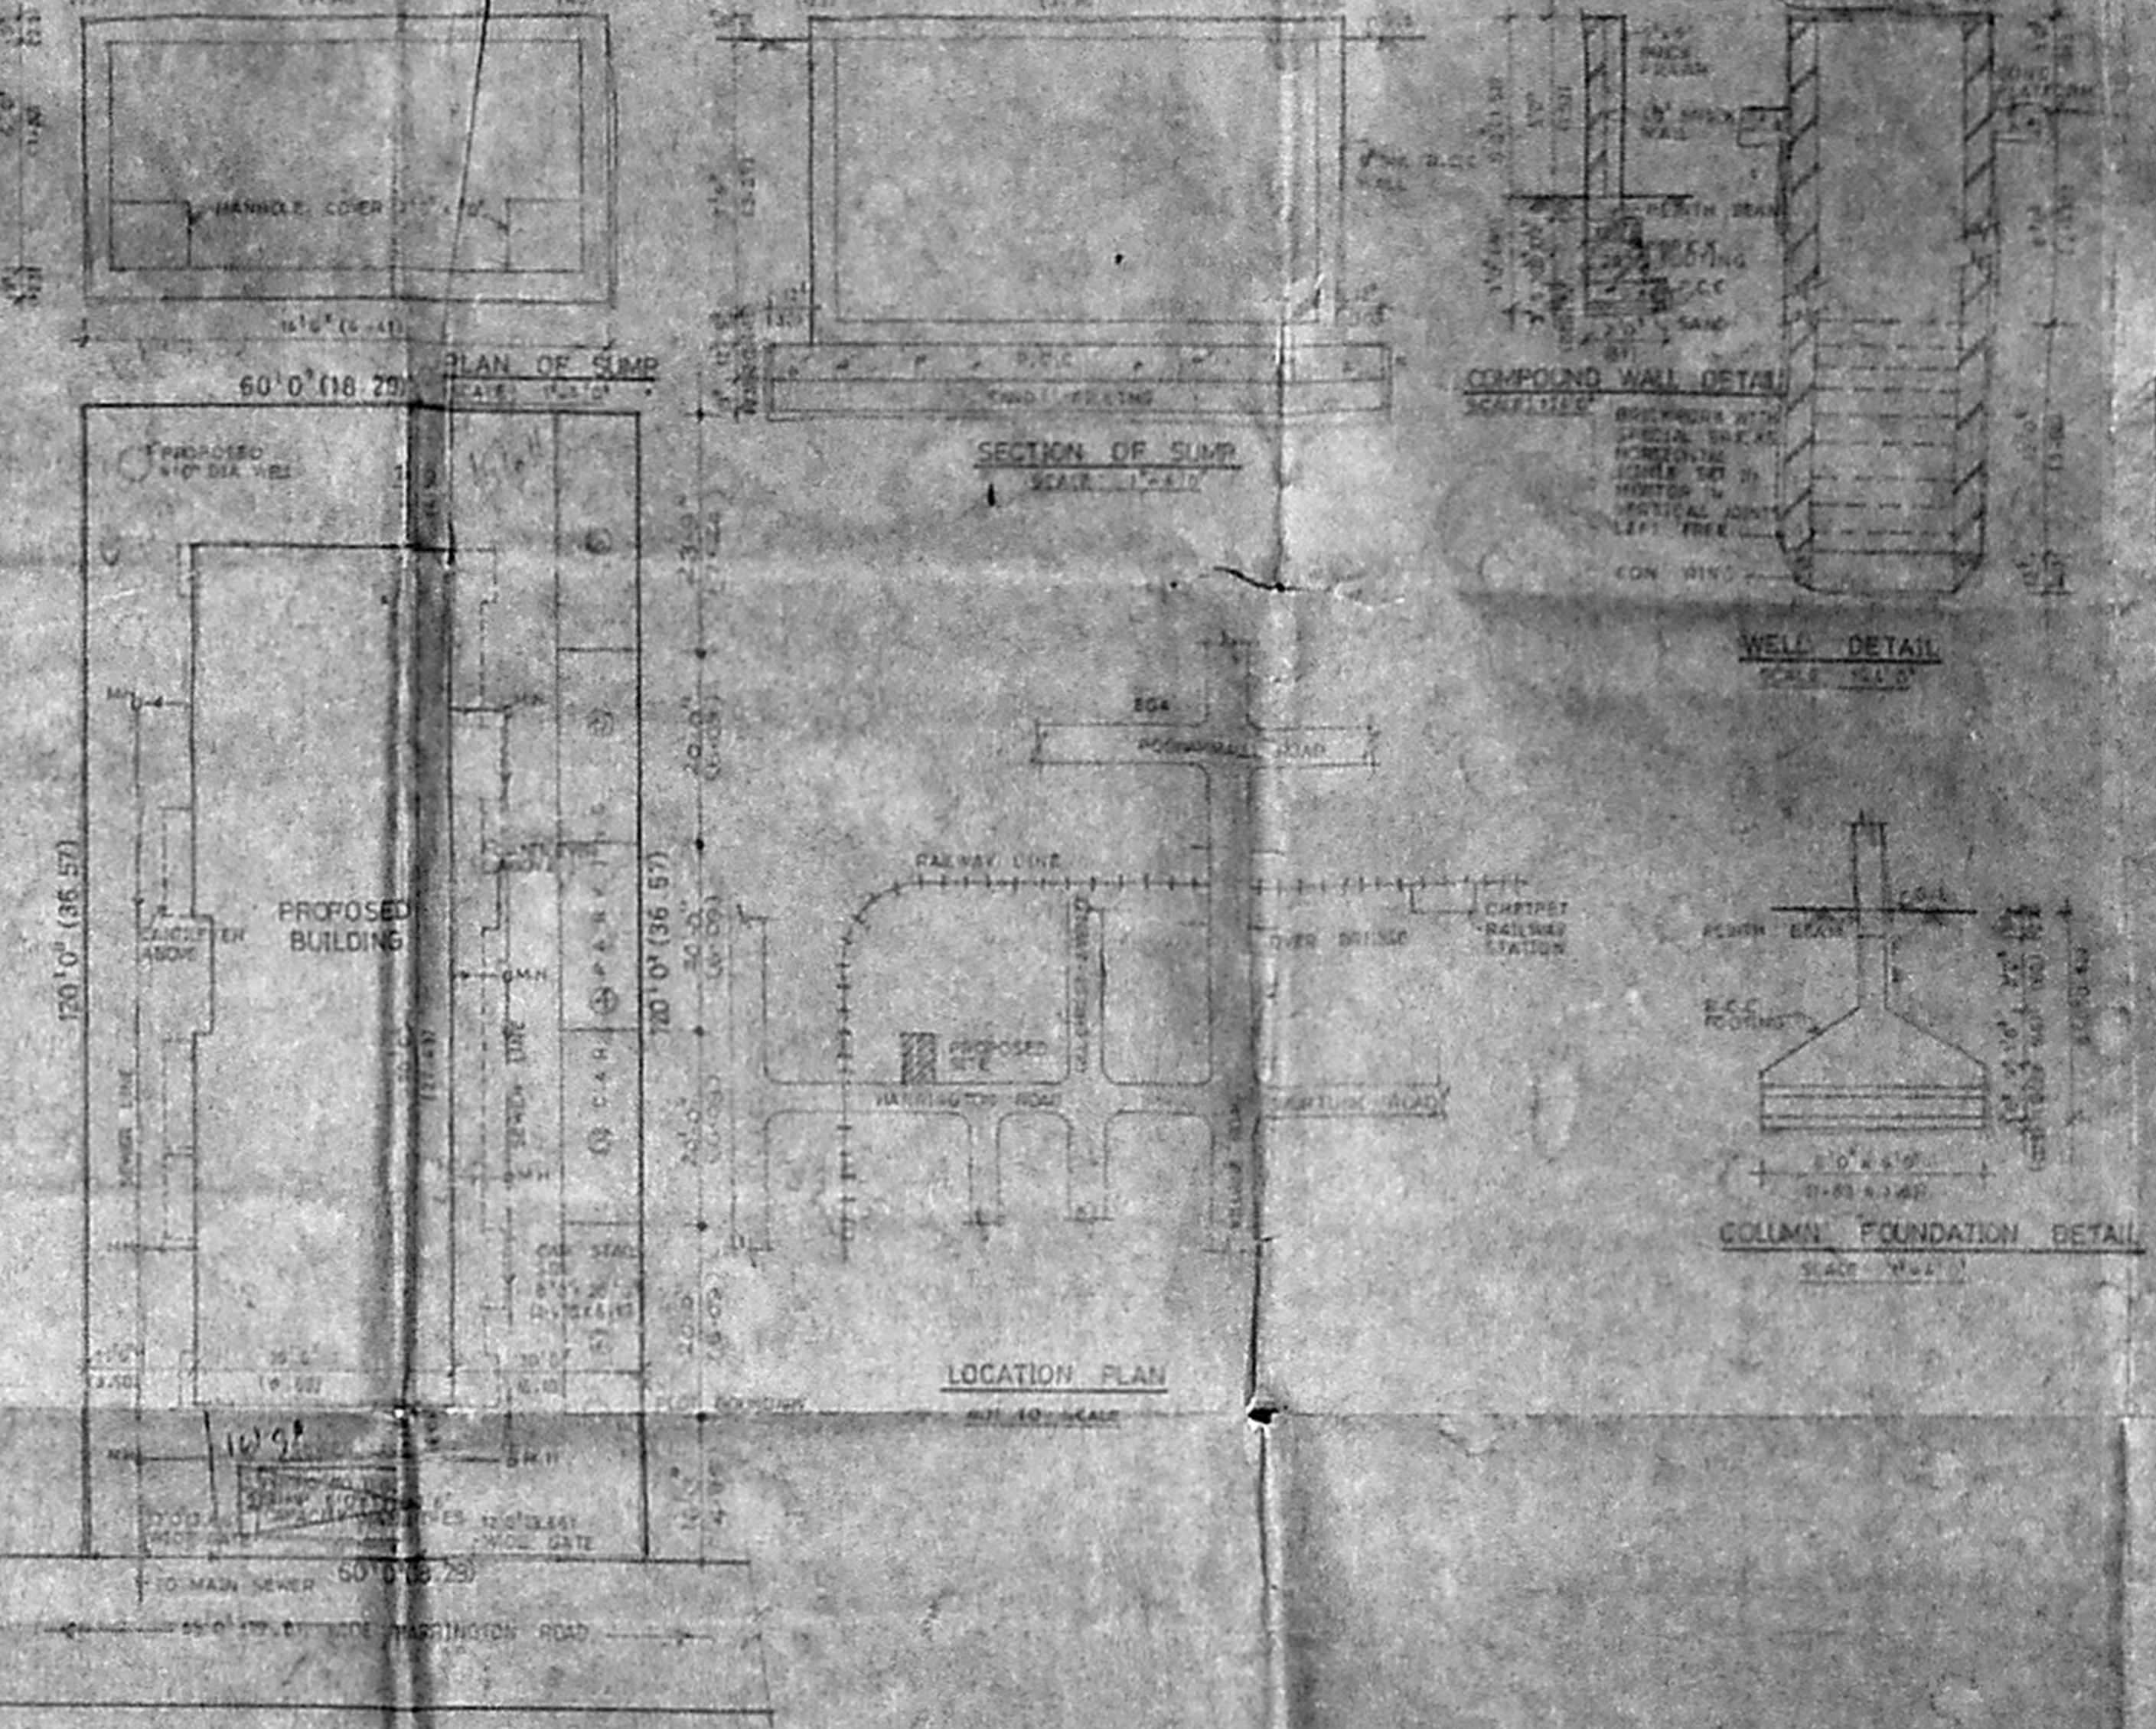
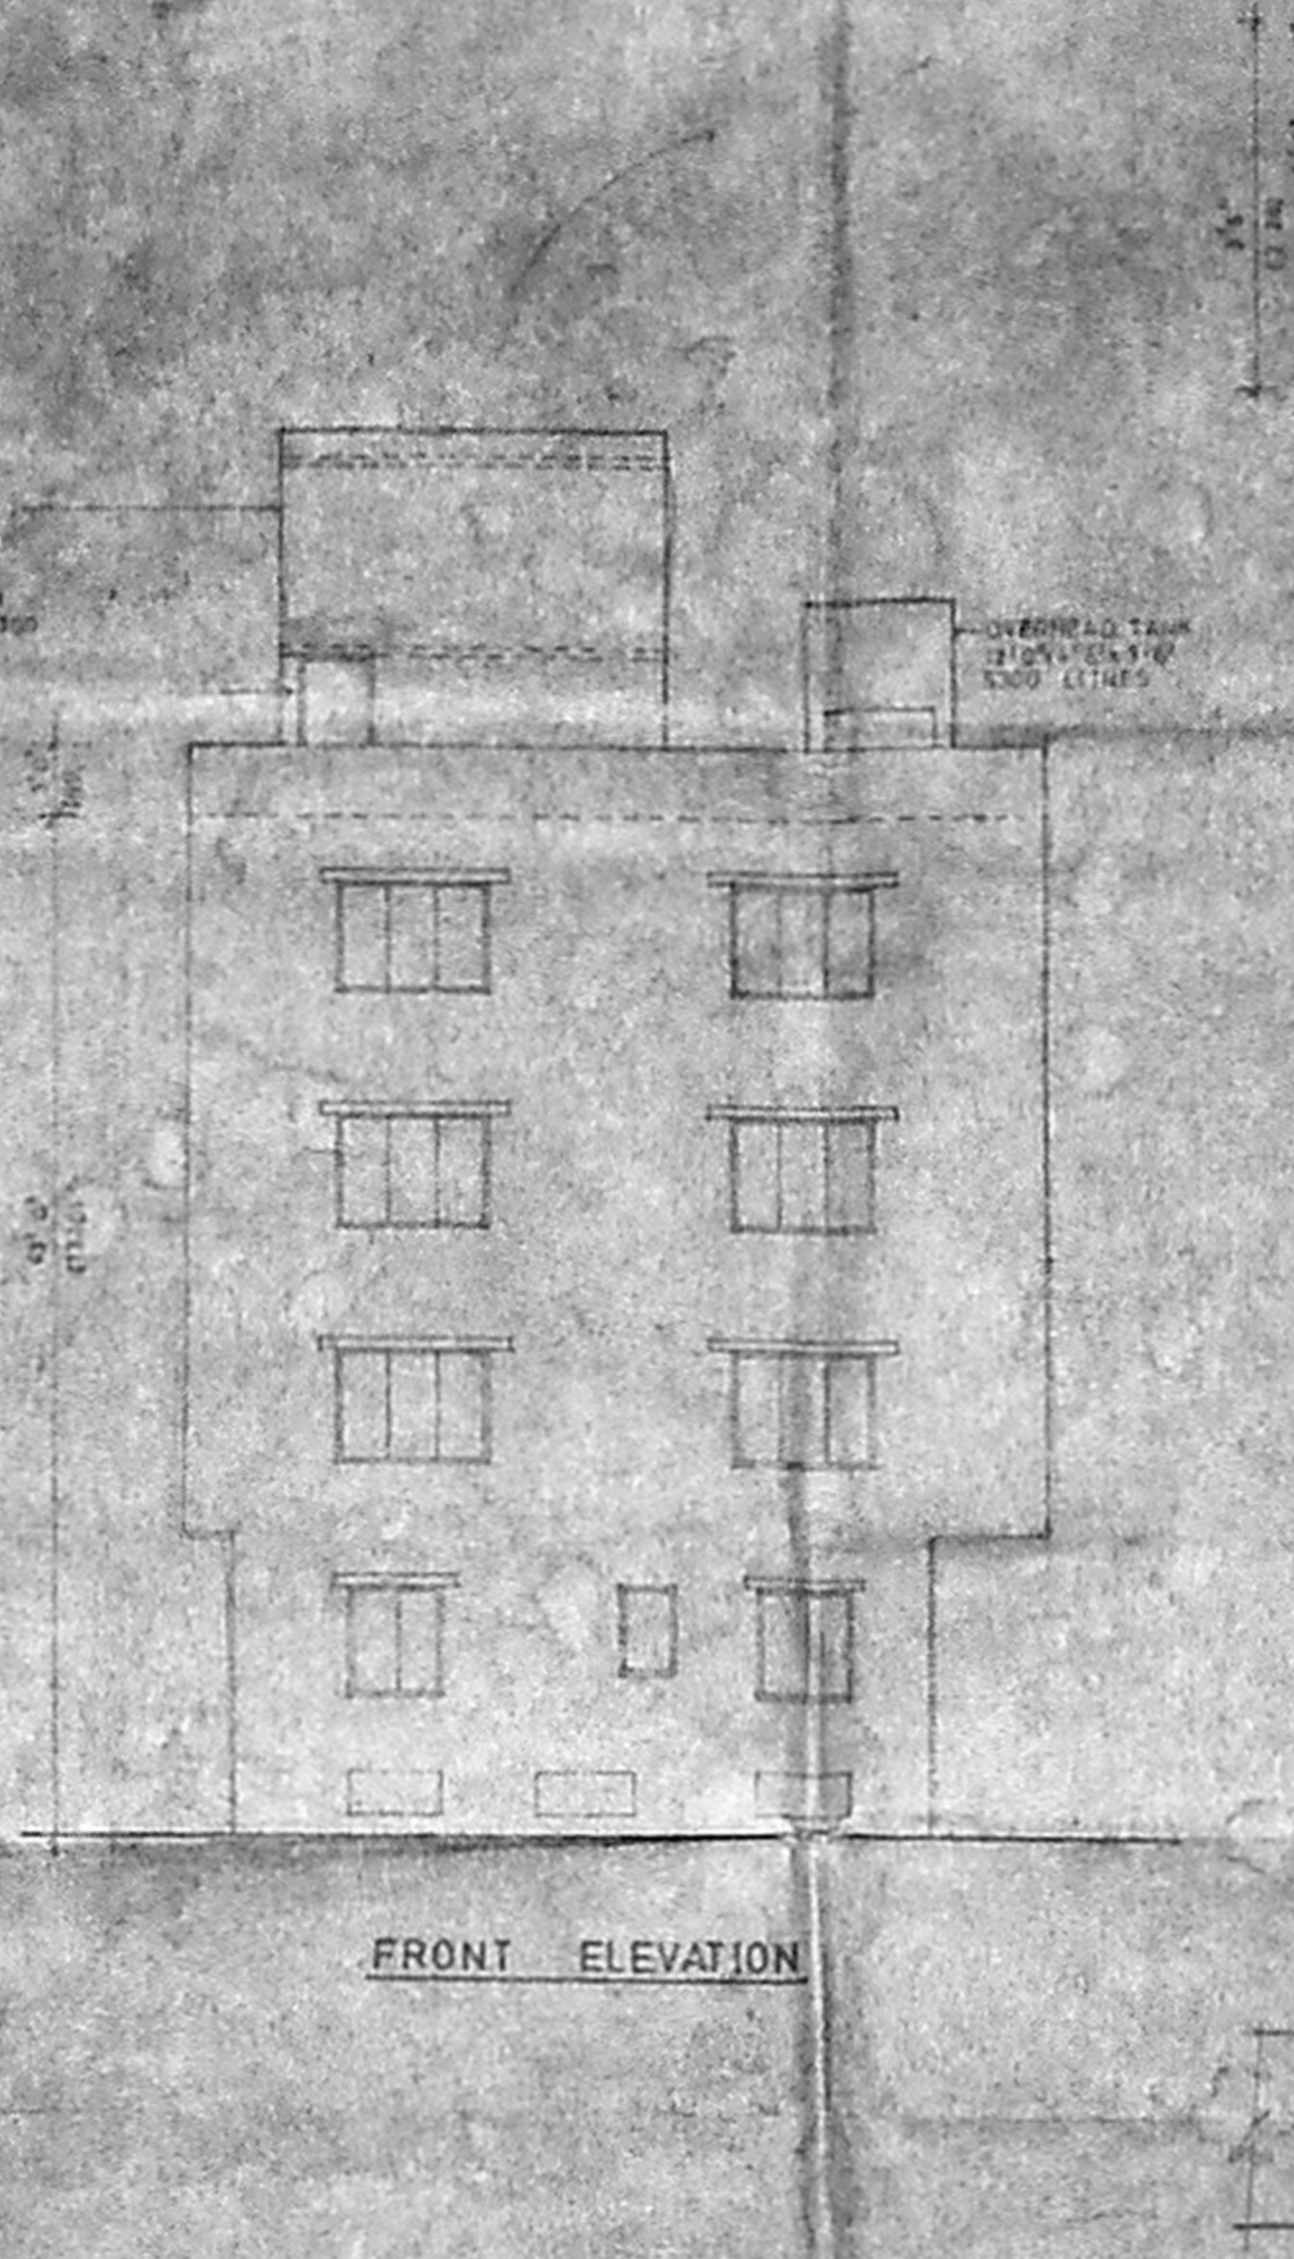
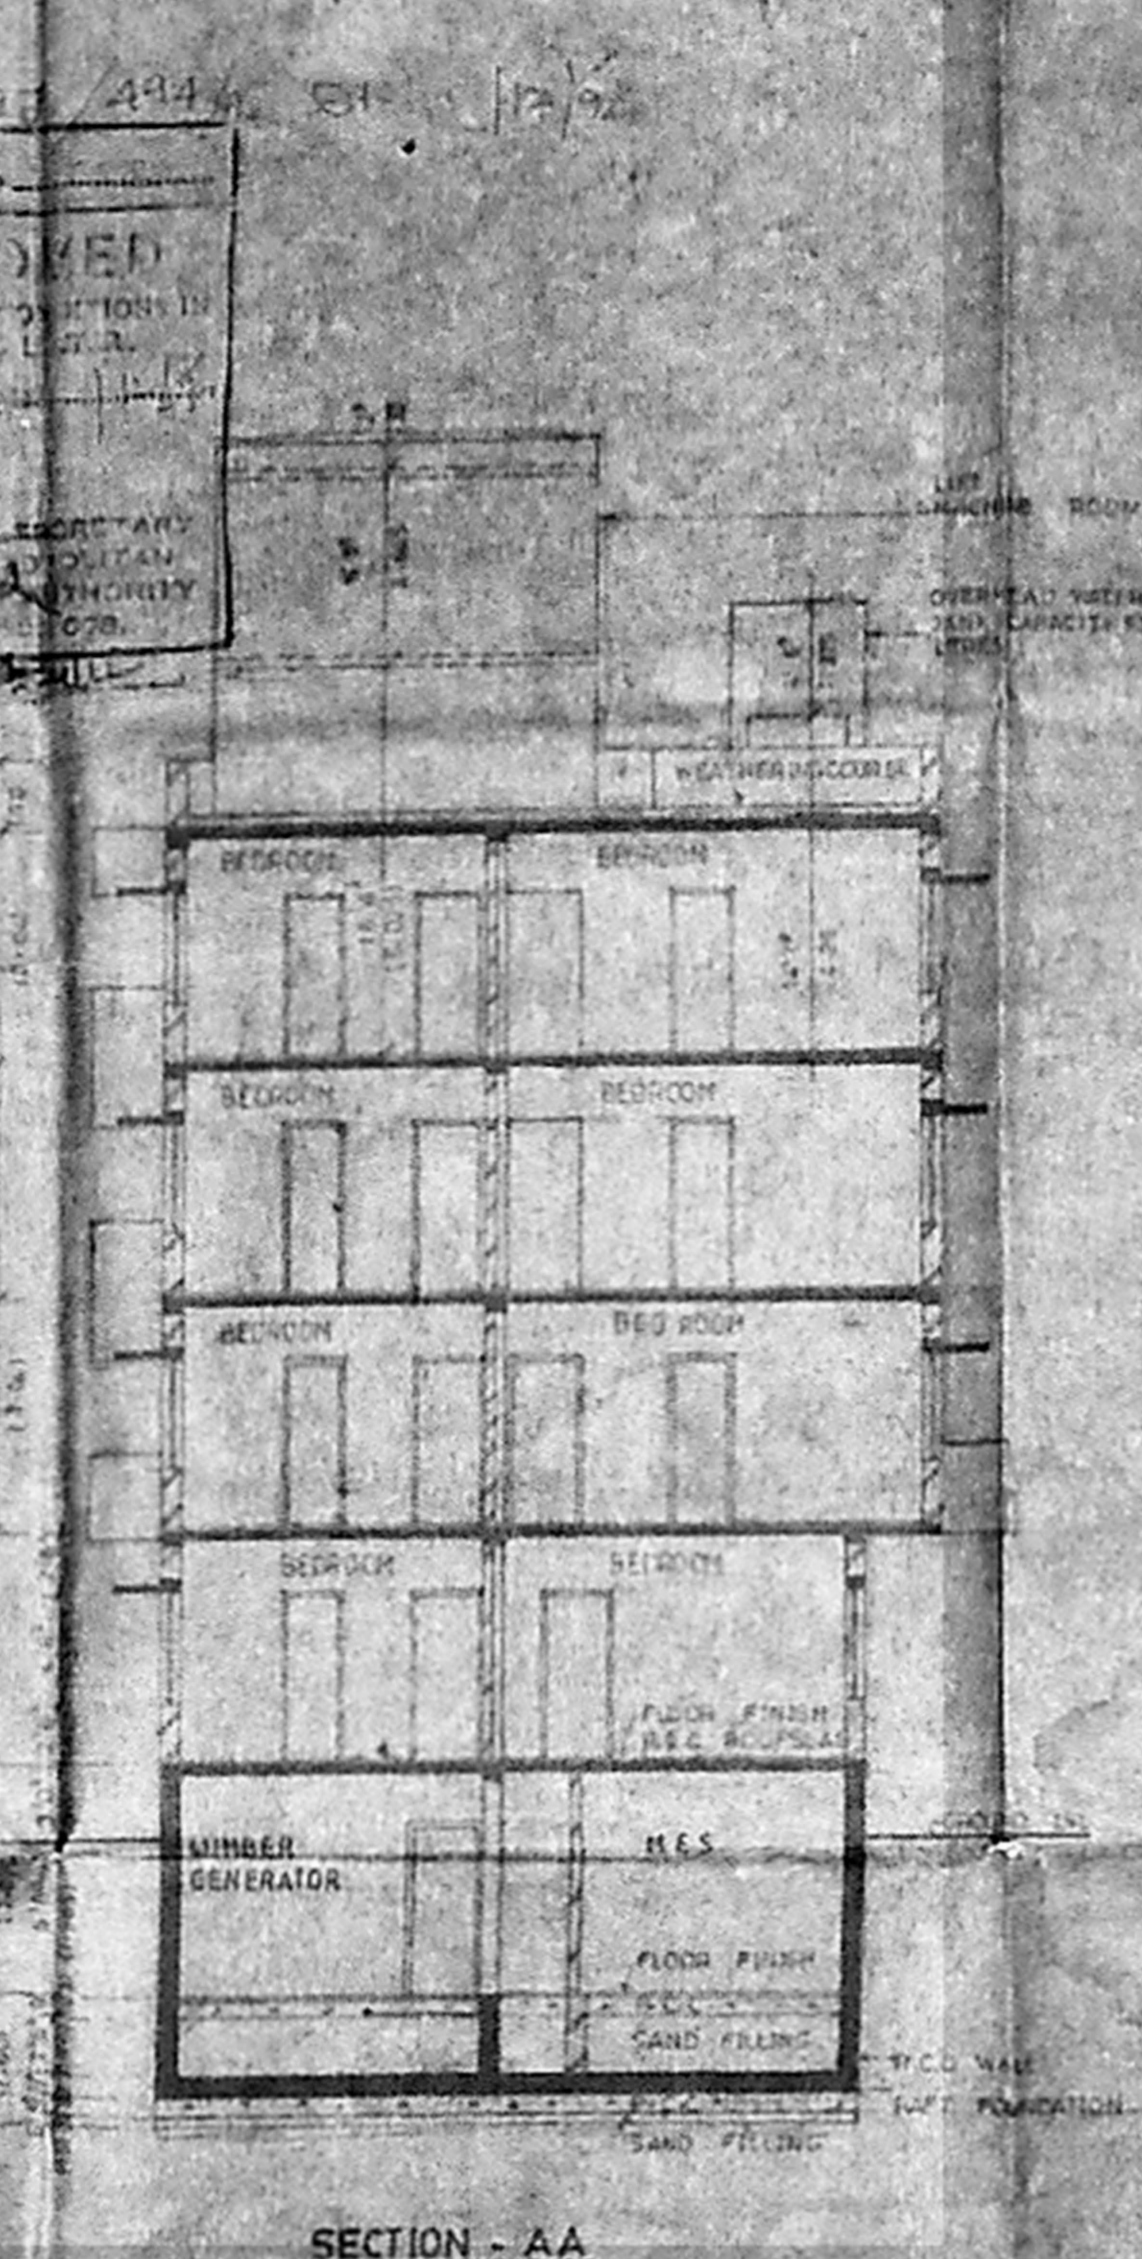


00.6x747

APPROVED  
SUBJECT TO THE CONDITIONS IN  
STAMP NO. 21677  
MADRAS




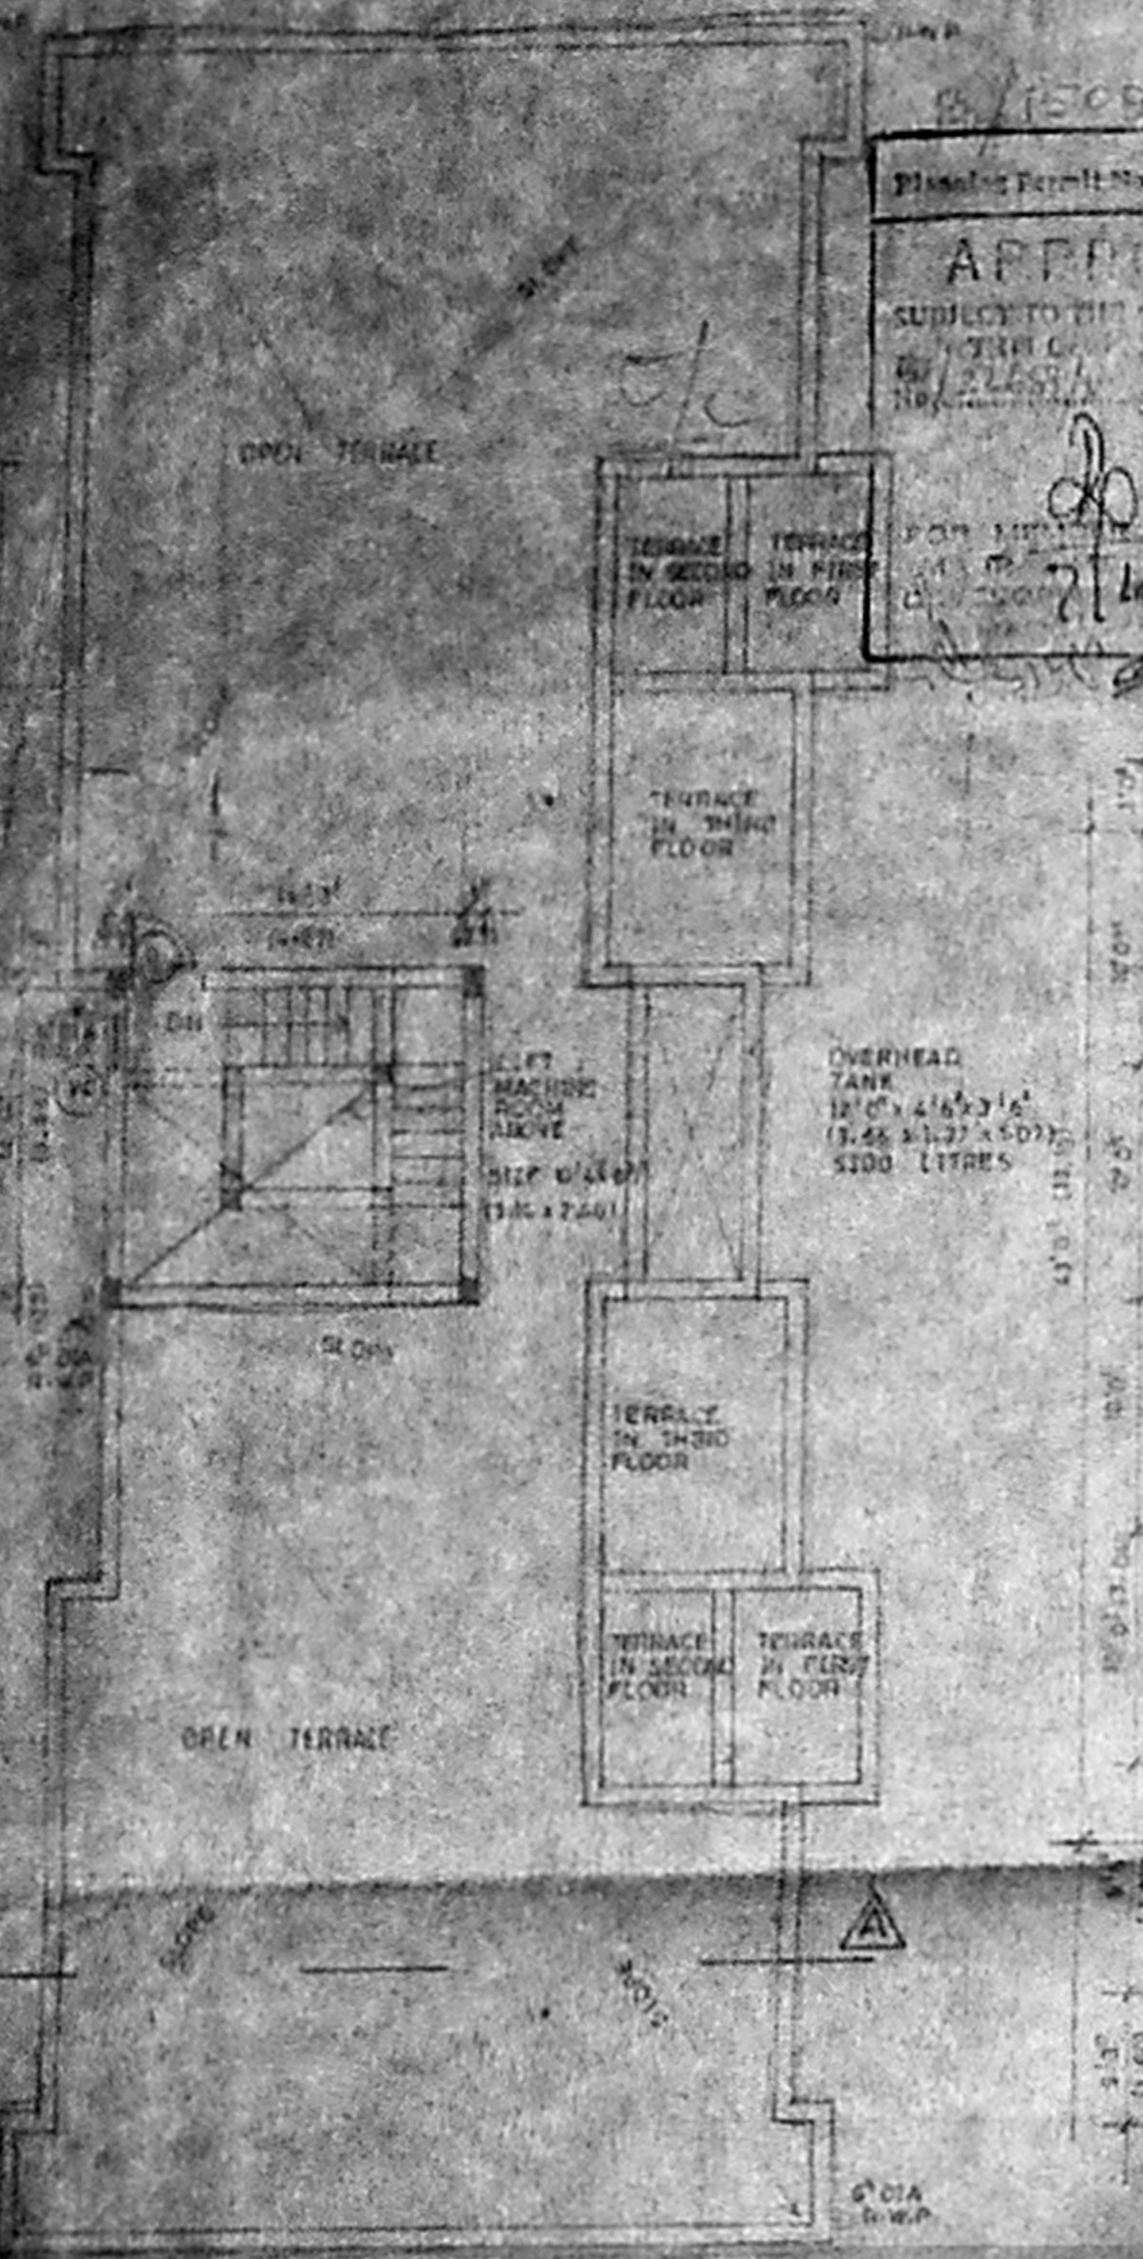


TERRACE FLOOR PLAN

SECTION - AA

FRONT ELEVATION

SITE PLAN

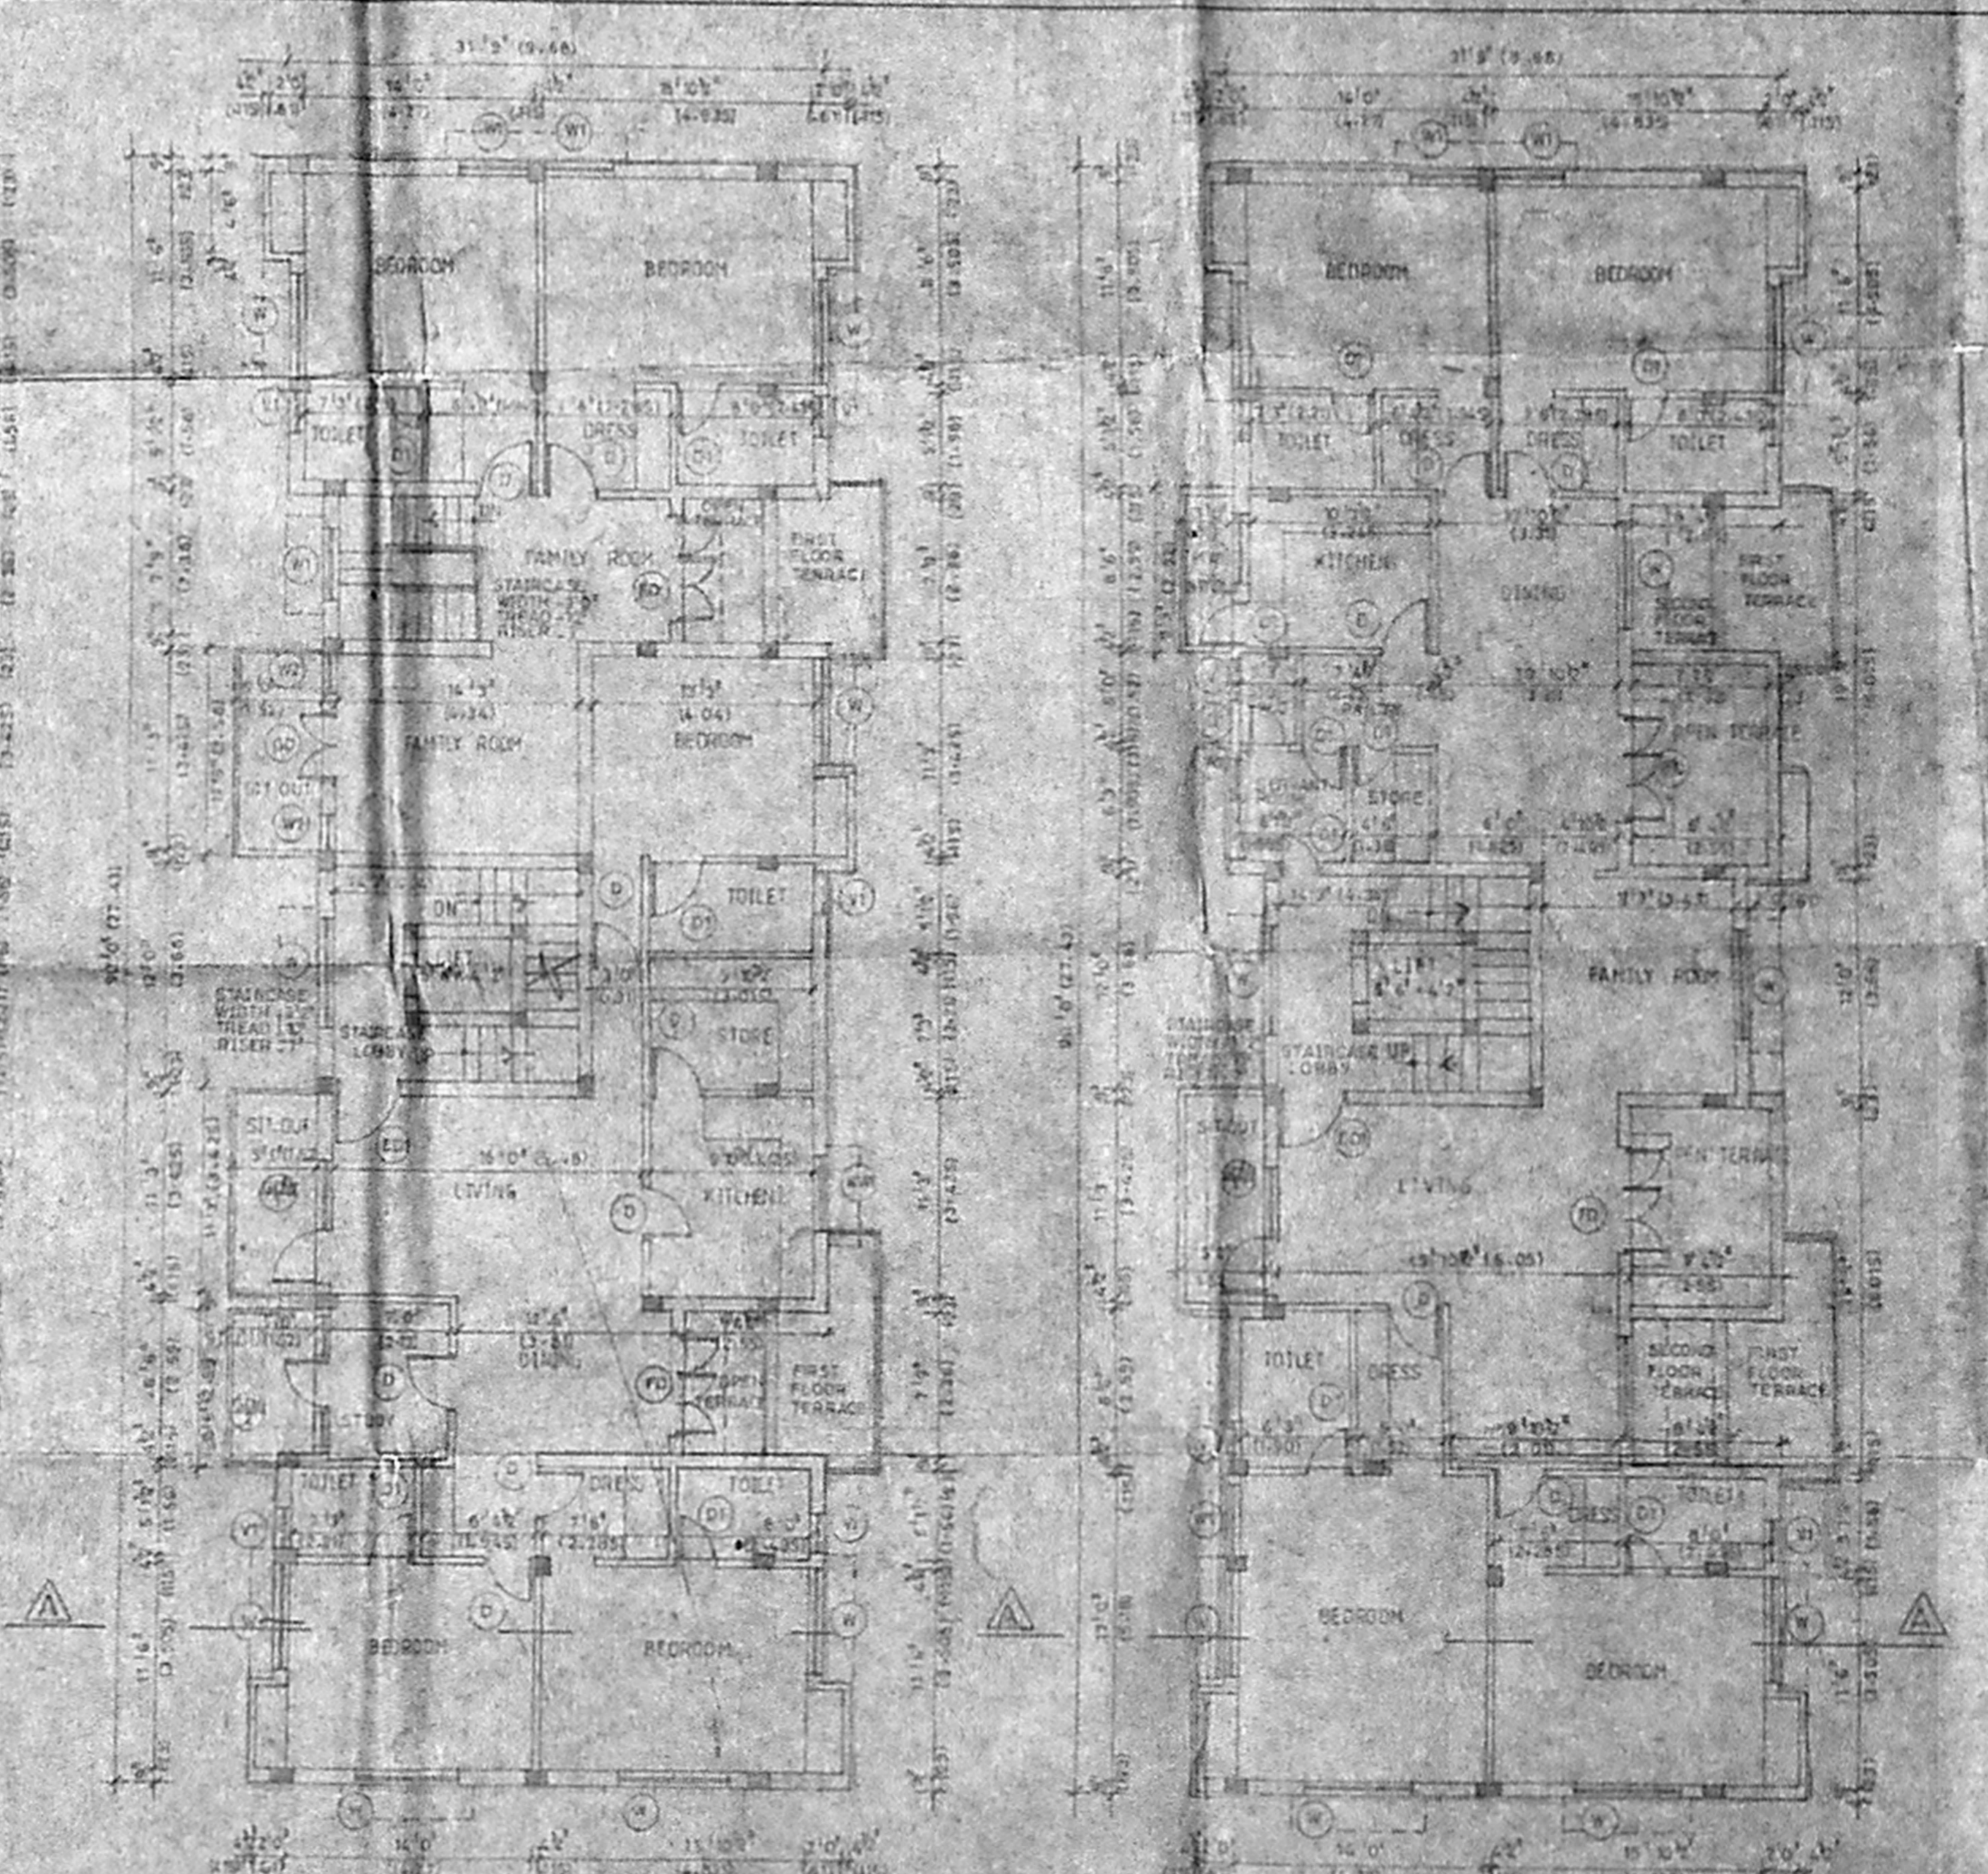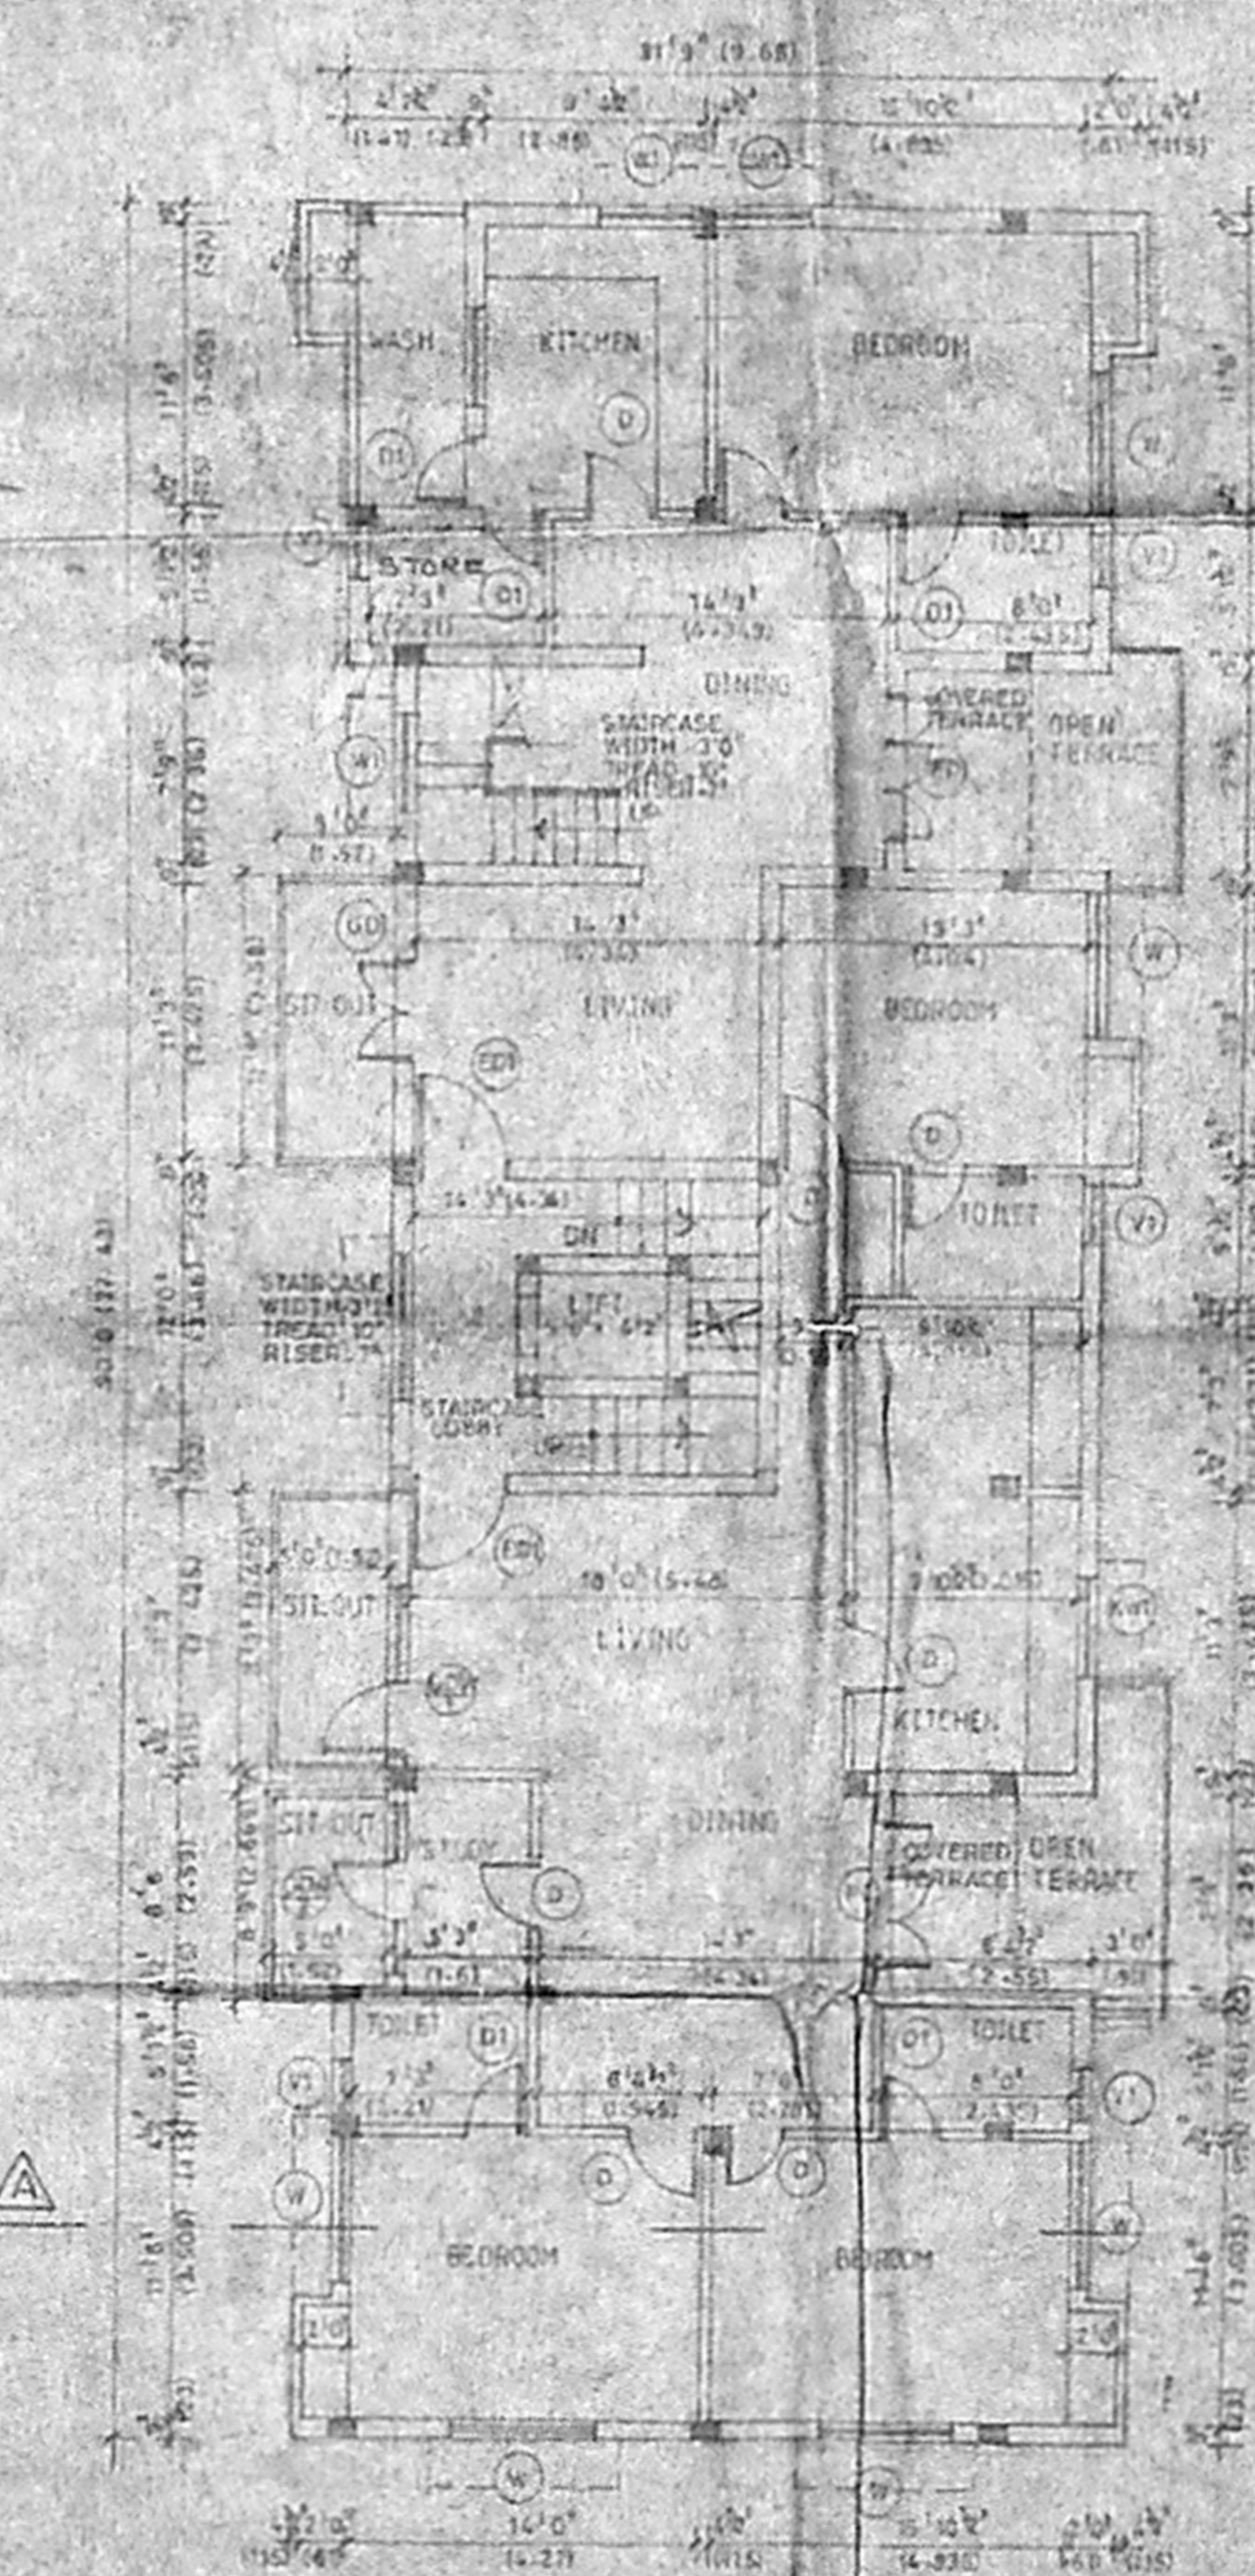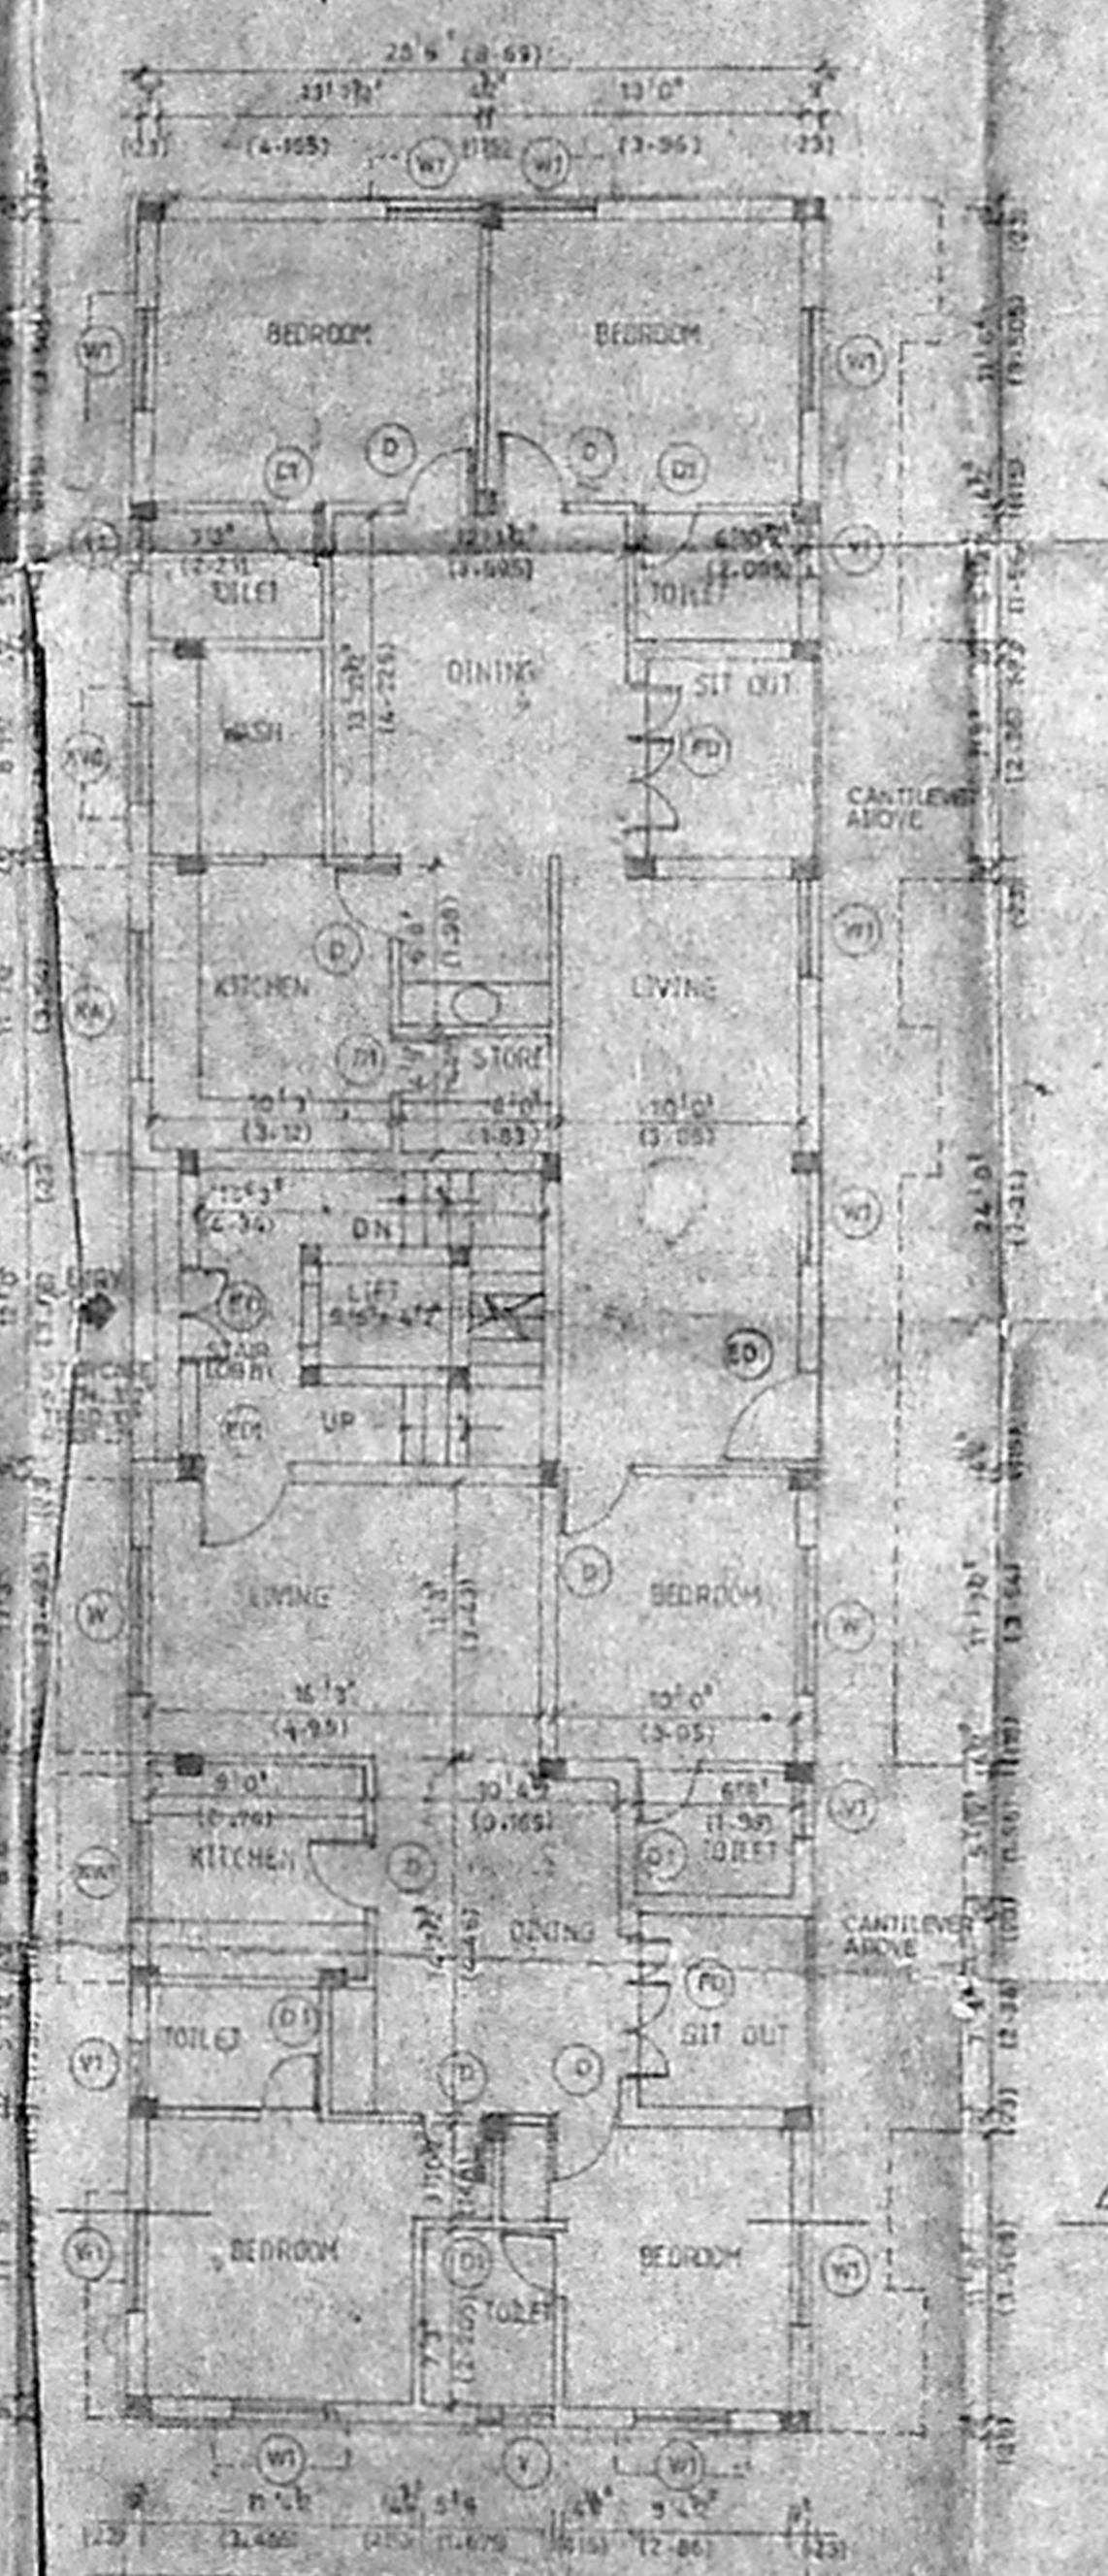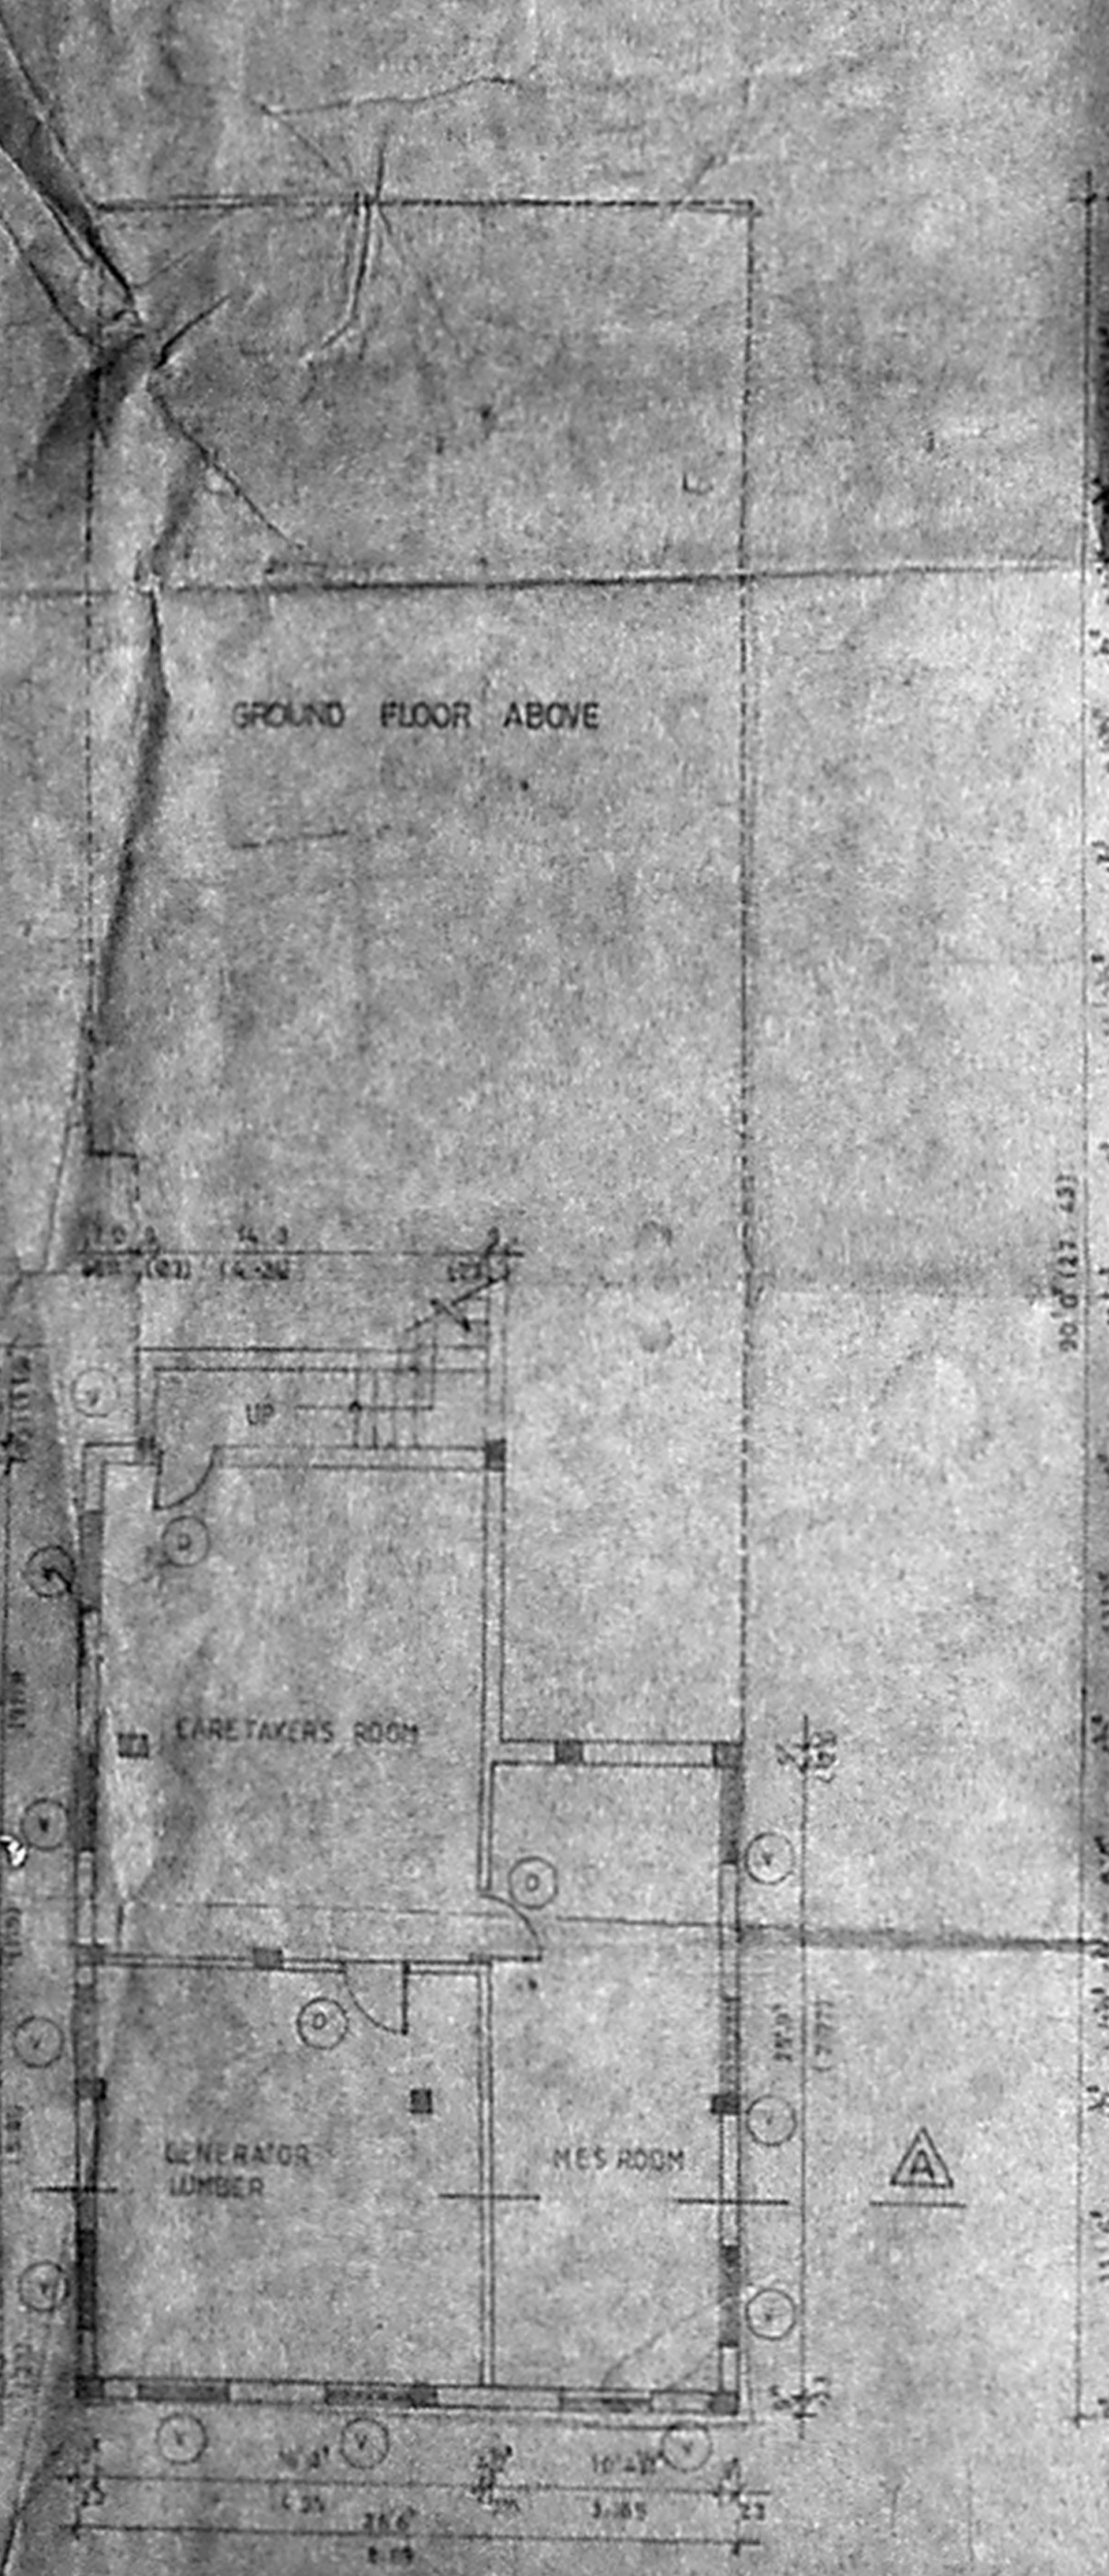

BASEMENT FLOOR PLAN

GROUND FLOOR PLAN

FIRST FLOOR PLAN

FLOOR PLAN






COLOUR INDICATION


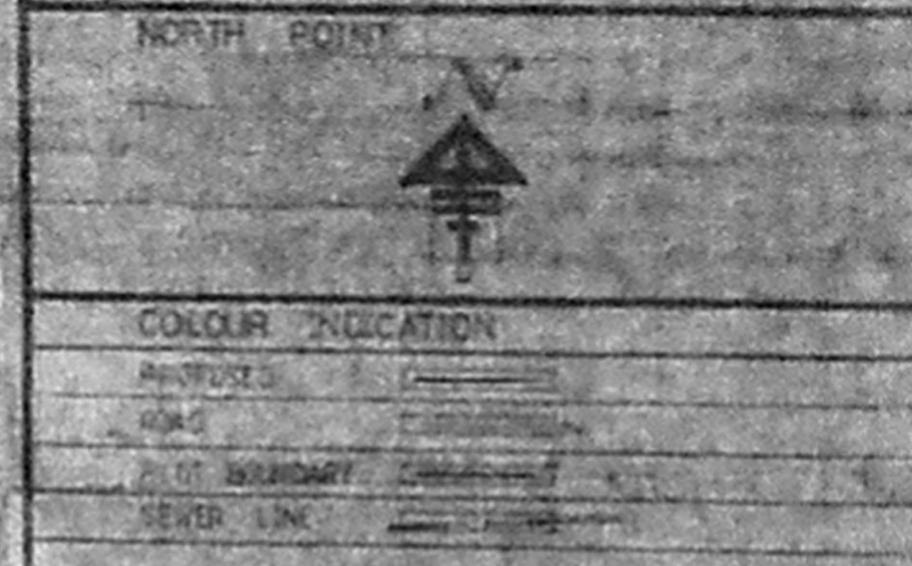

*S. Subramanian*  
S. SUBRAMANIAN  
REGISTERED SURVEYOR  
CORPORATION OF MADRAS  
CLASS - LICENSE NO. 1211

*R. Subrah*  
OWNER'S SIGNATURE

nataraj & venkat  
ARCHITECTS  
20, C.P. MANSION, CHETPET,  
MADRAS - 600 021

PROPOSED APARTMENTS AT  
DOOR NO. 73, HARRINGTON ROAD,  
R.S. NO. 321/29 EGMORE  
VILLAGE, CHETPET, MADRAS - 31.

CORPORATION DRAWING

