
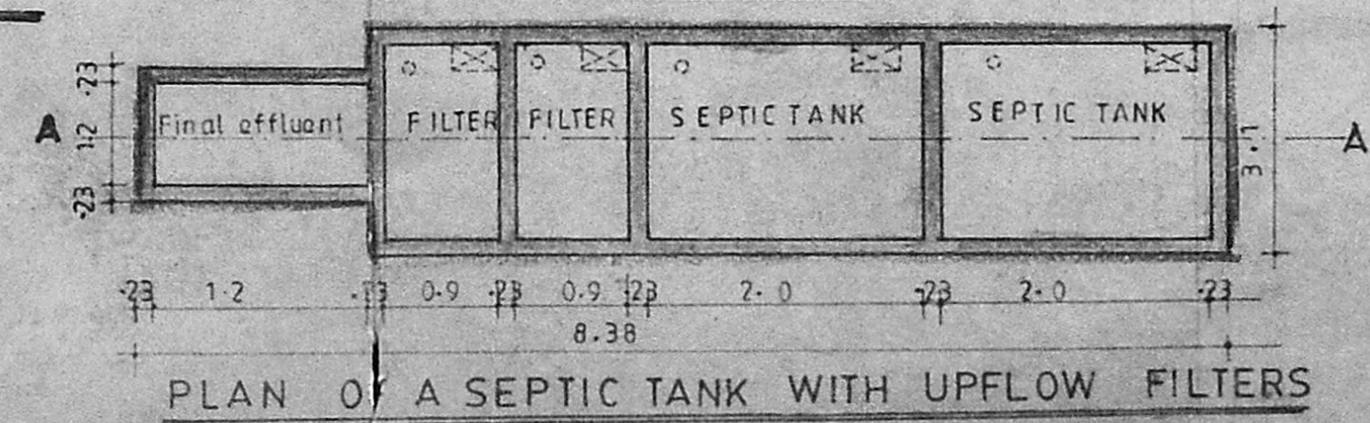


Ground floor plan
WITH SITE PLAN

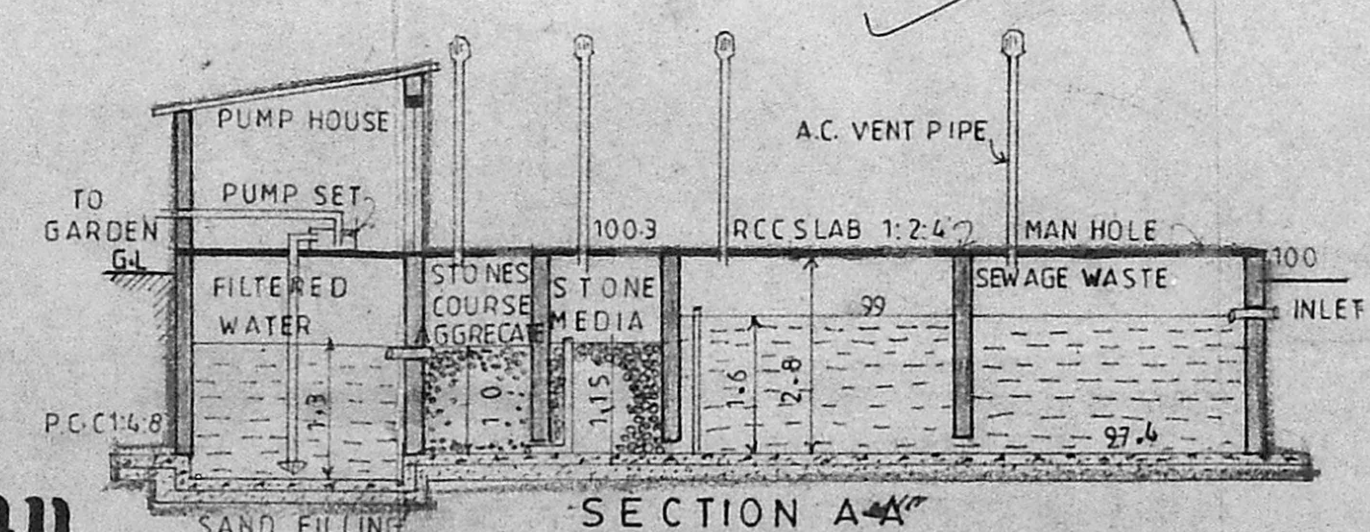

Verified with inspection plan and
Seating plan

Planning Permit No. B/15005
APPROVED
SUBJECT TO THE CONDITIONS IN
THIS OFFICE LETTER.
No. B2/21243/92 Date 10.92

KEY PLAN
not to scale

PROPOSED HOTEL AT,
S.NO: 304/1A & 306/1B1, B.NO: 82,
M.T.H. ROAD, AMBATTUR MUNICIPALITY,
PADI VILLAGE

REFERENCE
proposed road boundary
demolish existing

TITLE
PROPOSED HOTEL AT PADI
MADRAS - 50.

SPECIFICATION: All as per N.B.C

OWNER:
V. Srinivasulu Reddy

JOB NO: 3/90 **DRG NO:** 16

DRN BY: J. Srinivasulu Reddy **CHD BY:**

DATE: 25-11-91 **SCALE:** 1:100

ARCHITECT
suren associates

M. M. SURENDRAN, ARCHITECT, M.P., M.H.P.A., M.C.A.
P.M.G. COMPLEX,
57, SOUTH USMAN ROAD.

