
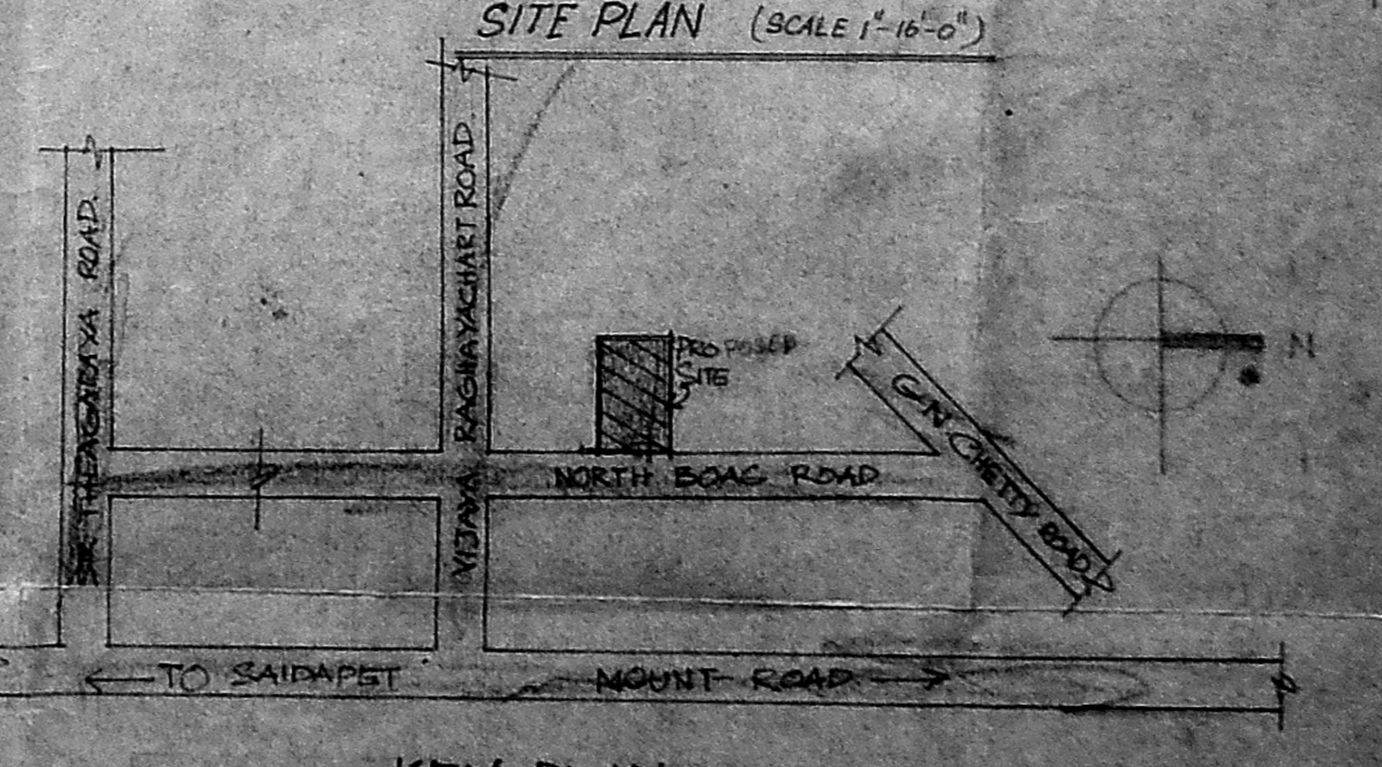
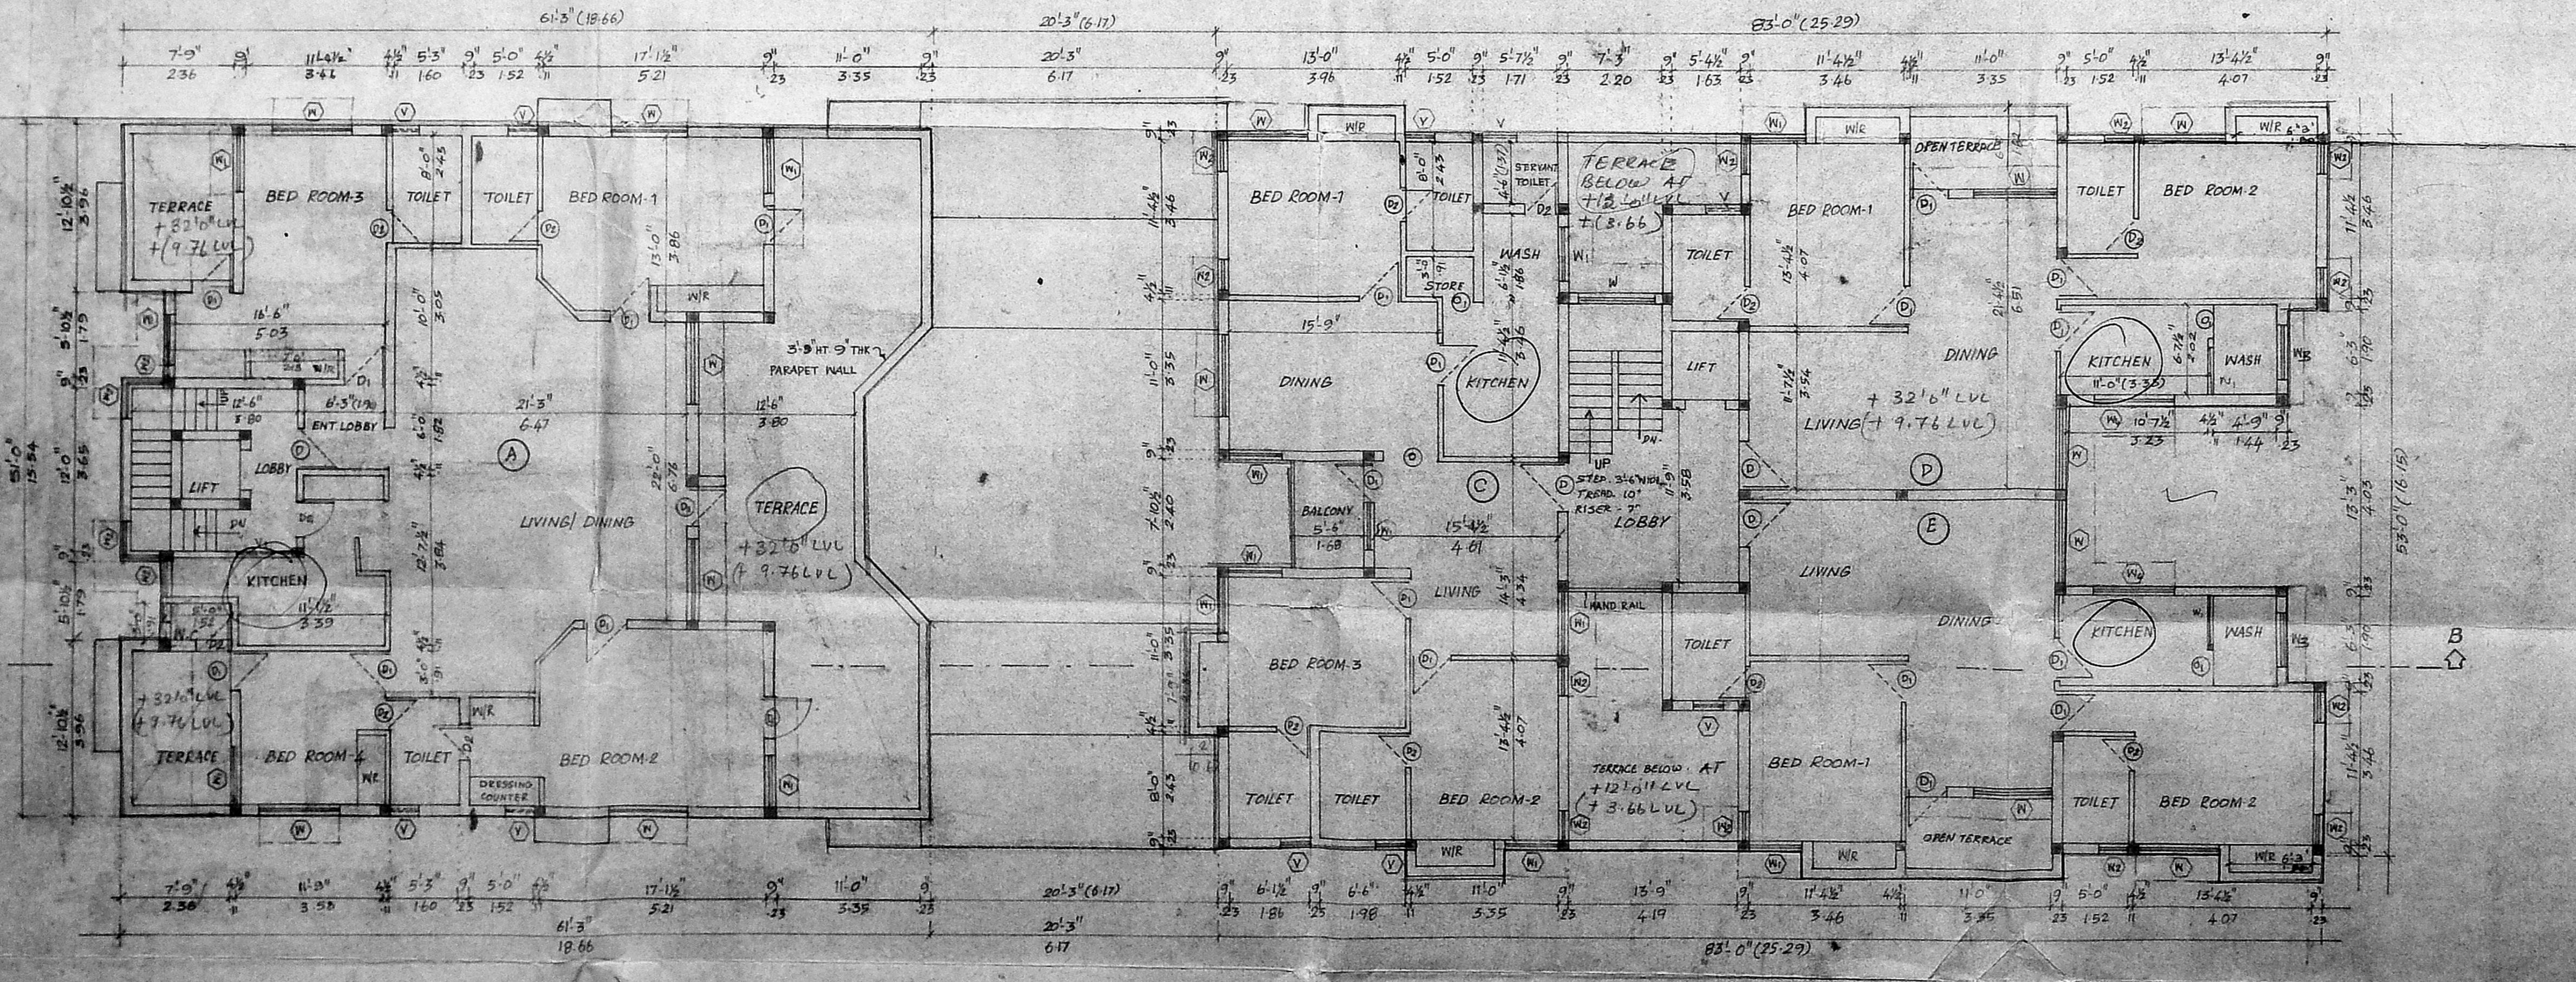
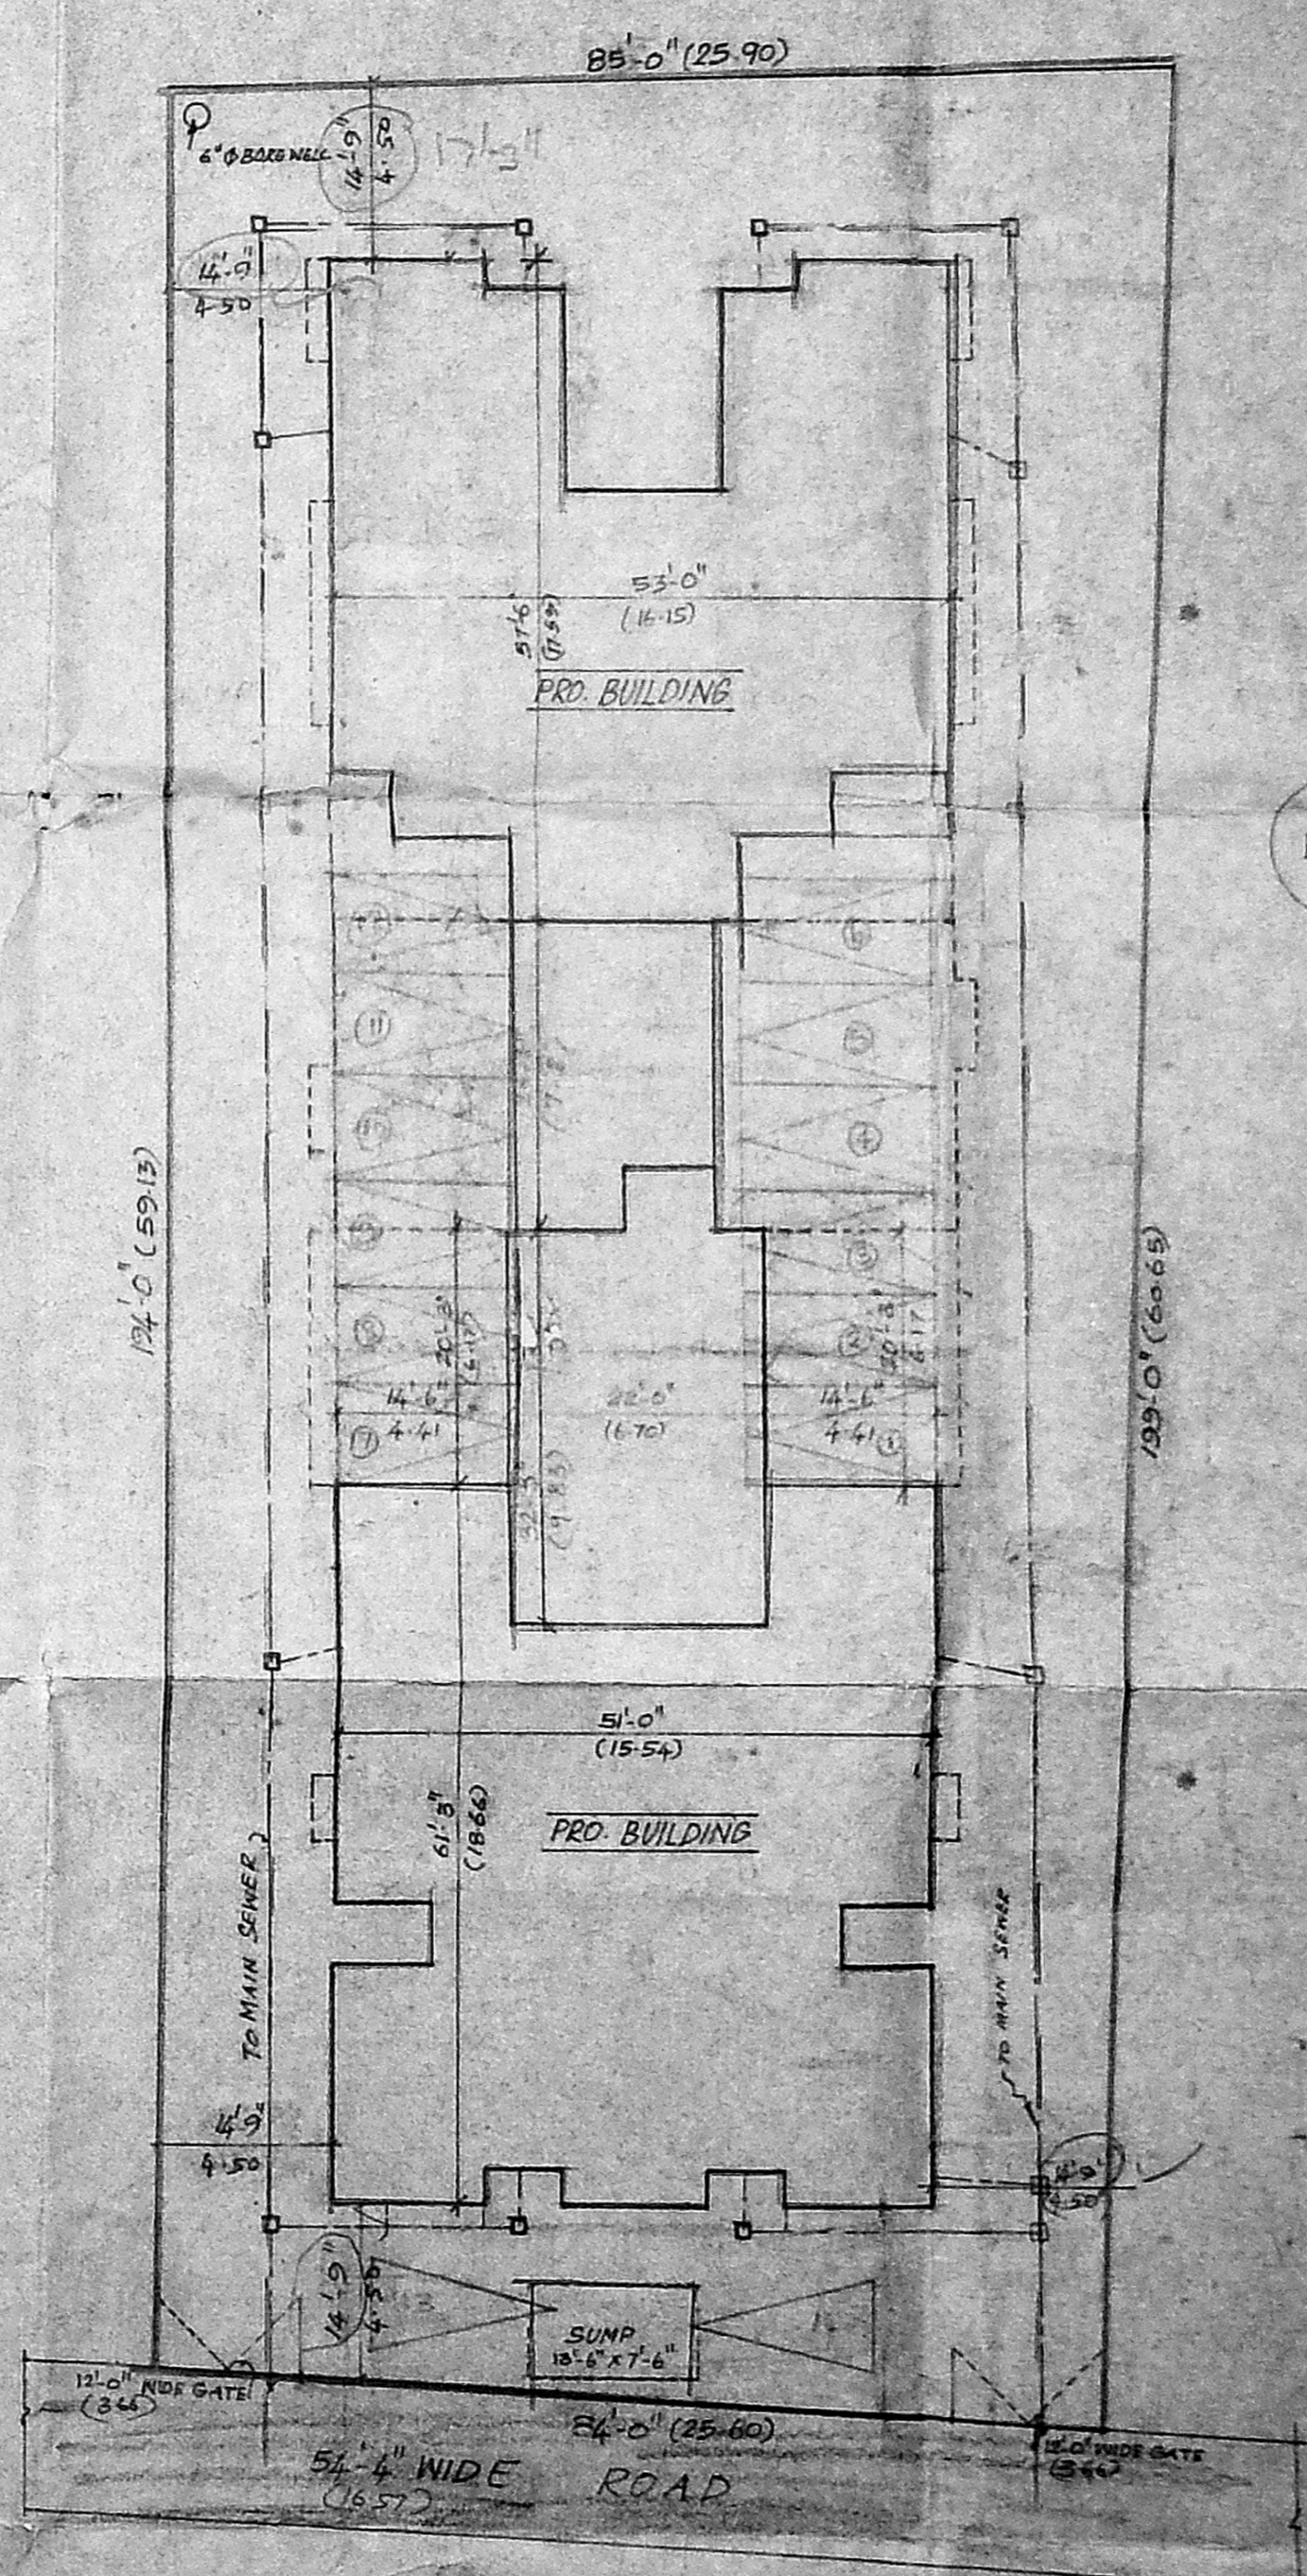


APPROVED
 SUBJECT TO THE CONDITIONS IN THIS OFFICE LETTER.
 Planning Permit No. 13053/11-1875
 No. 2/24/25/1975
 Date: 11.12.75
 FOR MEMBER SECRETARY
 MADRAS METROPOLITAN
 DEVELOPMENT AUTHORITY
 M. P. S. 500 OCB.

SCHEDULE OF JOINERY			
TYPE	DESCRIPTION	SIZE IN FT	SIZE IN MM
D	DOOR	5'-0" x 7'-0"	1524 x 2133
D1	DOOR	3'-0" x 7'-0"	914 x 2133
D2	DOOR	2'-6" x 7'-0"	762 x 2133
N	WINDOW	6'-0" x 4'-6"	1829 x 1371
N1	"	4'-0" x 4'-6"	1219 x 1371
N2	"	3'-0" x 4'-6"	914 x 1371
V	VENTILATOR	3'-0" x 6'-0"	914 x 1829
O	OPENING	2'-0" x 7'-0"	609 x 2133
O1	OPENING	2'-0" x 7'-0"	609 x 2133
O2	OPENING	2'-0" x 7'-0"	609 x 2133

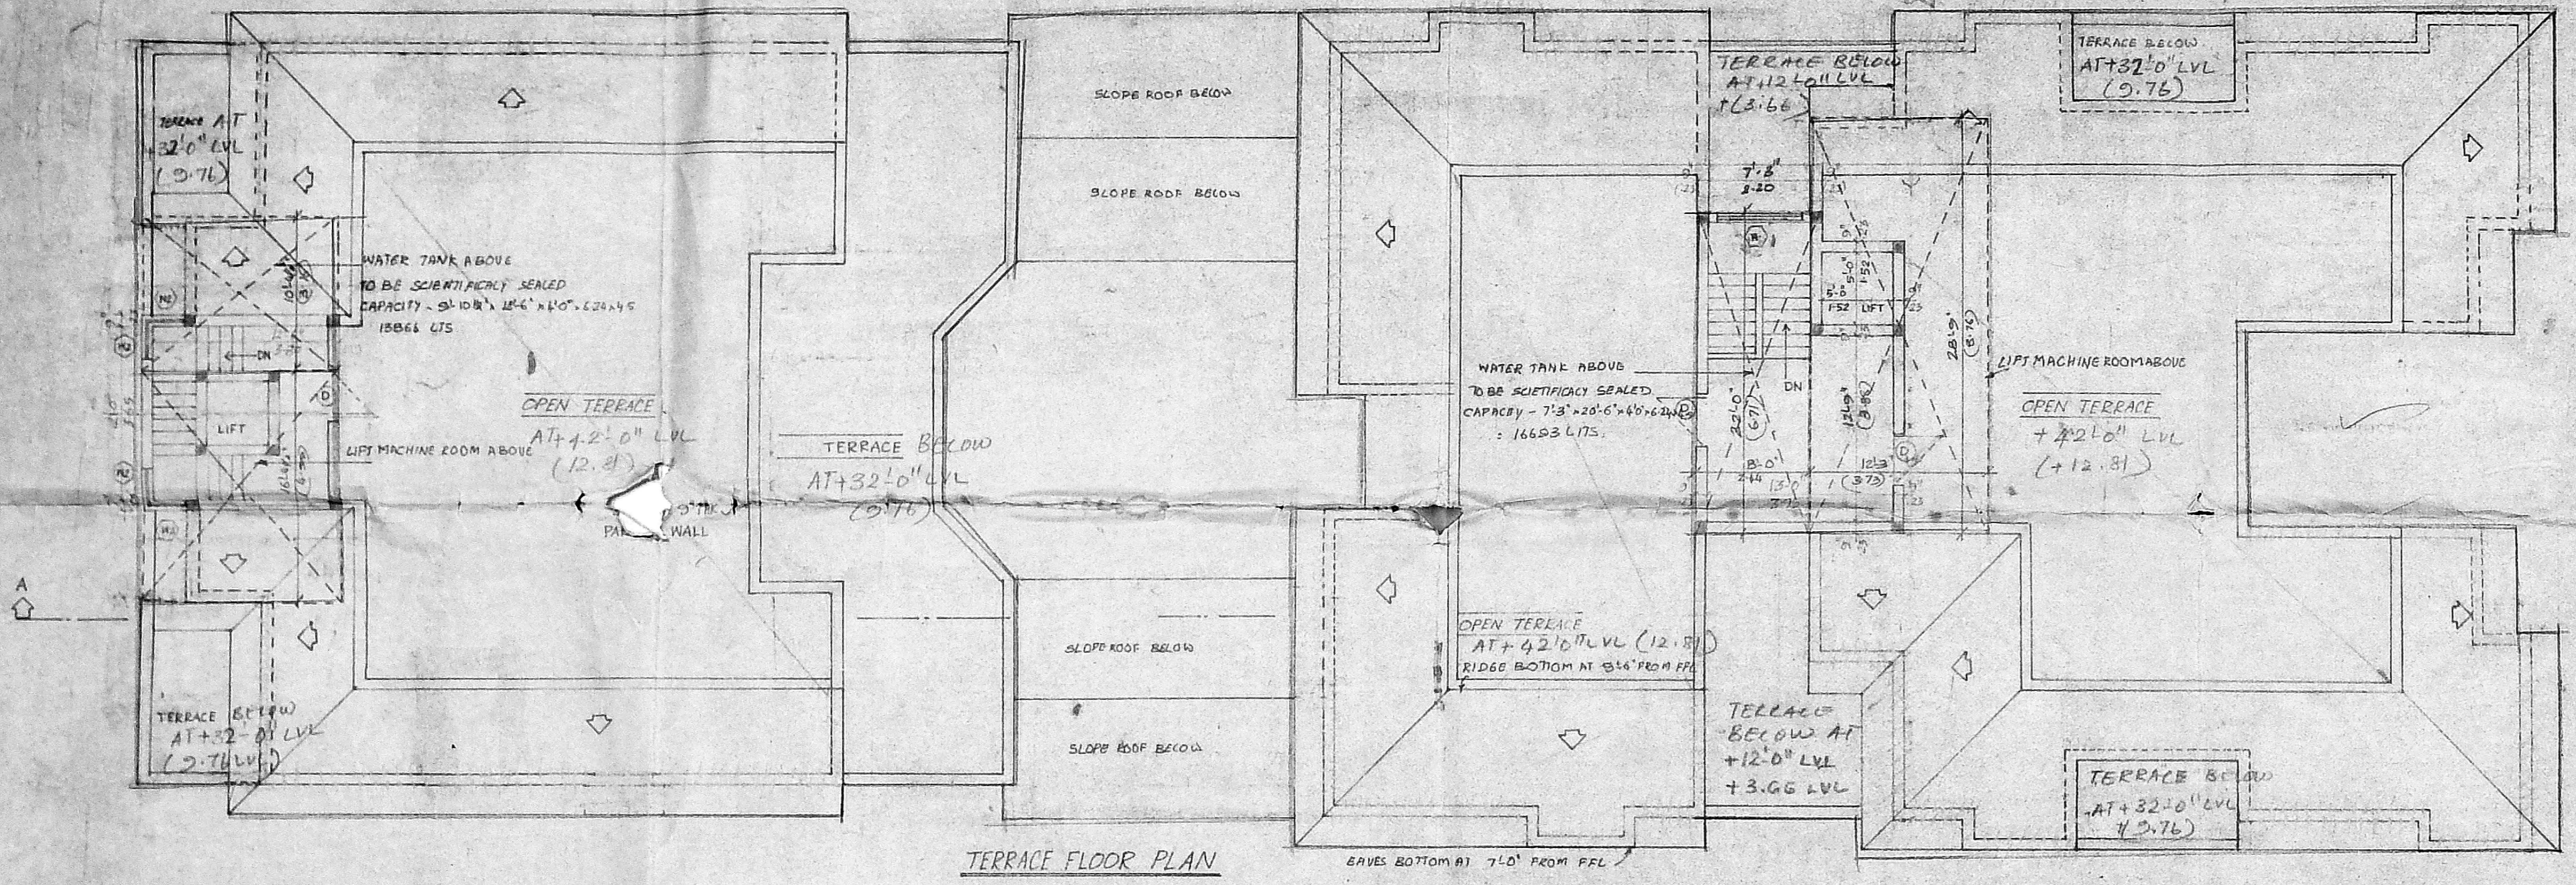

AREA STATEMENT

AREA STATEMENT	Sq. FT	Sq. M
GROUND FLOOR AREA	5120.57	473.68
FIRST FLOOR AREA	6780.80	627.13
SECOND FLOOR AREA	6780.80	627.13
THIRD FLOOR AREA	5863.95	544.74
TOTAL	24345.7	2251.18
PLOT AREA	16348	1517.91
F.S.I. ALLOWABLE	22.522	209.71
F.S.I. ACHIEVED	14.8	138.2
PLOT COVERAGE	40.5%	
NO. OF CARS REQUIRED	16.78	
CARS PROVIDED	14.78	
NON-F.S.I. AREA	453.89	42.10

COLOUR INDICATION:
 PROPOSED
 ACCESS ROAD
 PLOT BOUNDARY
 SEWER LINE

POWER AGENT'S SIGNATURE
 Mr. R. SURESHKUMAR

G. ASHOK MOHAN
 LICENSED SURVEYOR
 CORPORATION OF MADRAS
 CLASS I LICENSE NO. RA 1

LICENSED SURVEYOR








JOB TITLE:
 PROPOSED APARTMENT AT
 DOOR NO: 36, 37,
 NORTH BOAG ROAD,
 T. NAGAR, MADRAS-17.
 OLD S. NO: 58/2, PART
 T. S. NO: 8657,
 BLOCK NO: 114.

DRAWING TITLE:
 CORPORATION DRAWING

DATE: 11.12.75
 SCALE: 1:16-0

SCHEDULE OF JOINERY

TYPE	DESCRIPTION	SIZE IN FT.	QTY
D	DOOR	6'-0" X 7'-0"	106 X 213
D1	DOOR	3'-0" X 7'-0"	91 X 213
D2	DOOR	2'-6" X 7'-0"	76 X 213
W	WINDOW	6'-0" X 4'-0"	187 X 137
W1	"	4'-0" X 4'-0"	137 X 137
W2	"	2'-6" X 4'-0"	102 X 137
V	VENTILATOR	2'-0" X 2'-0"	68 X 61
O	OPENING	4'-0" X 7'-0"	137 X 213
OP	OPENING	6'-0" X 7'-0"	176 X 213
FP	FRENCH DOOR	6'-0" X 7'-0"	152 X 213
W3	WINDOW	4'-0" X 3'-4"	125 X 106
W4	"	4'-0" X 3'-4"	125 X 106
V1	VENTILATOR	2'-0" X 3'-4"	122 X 106

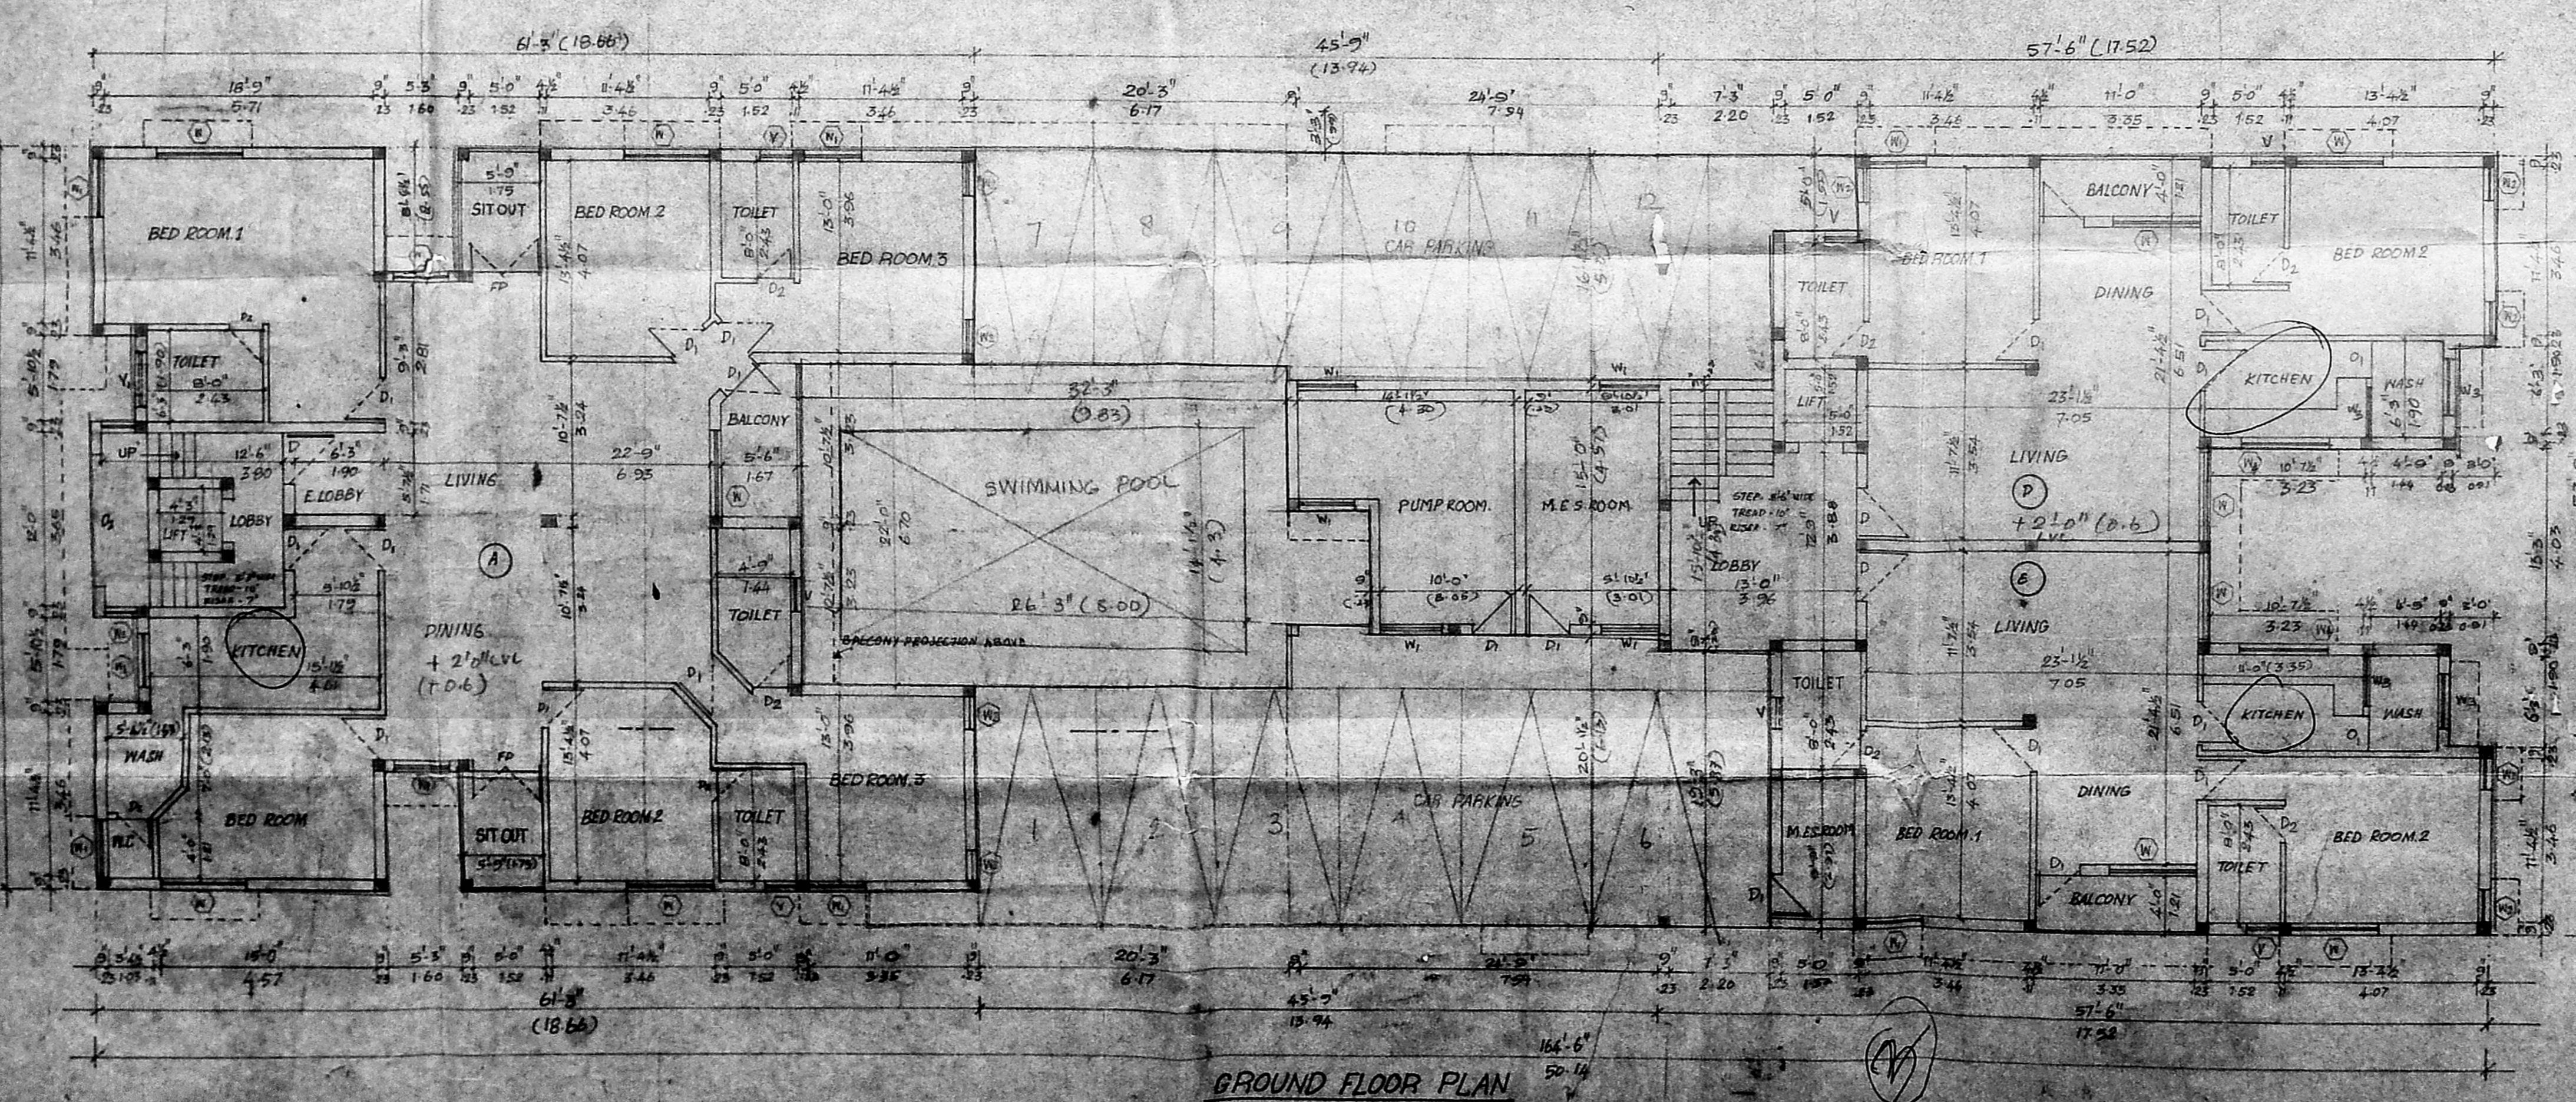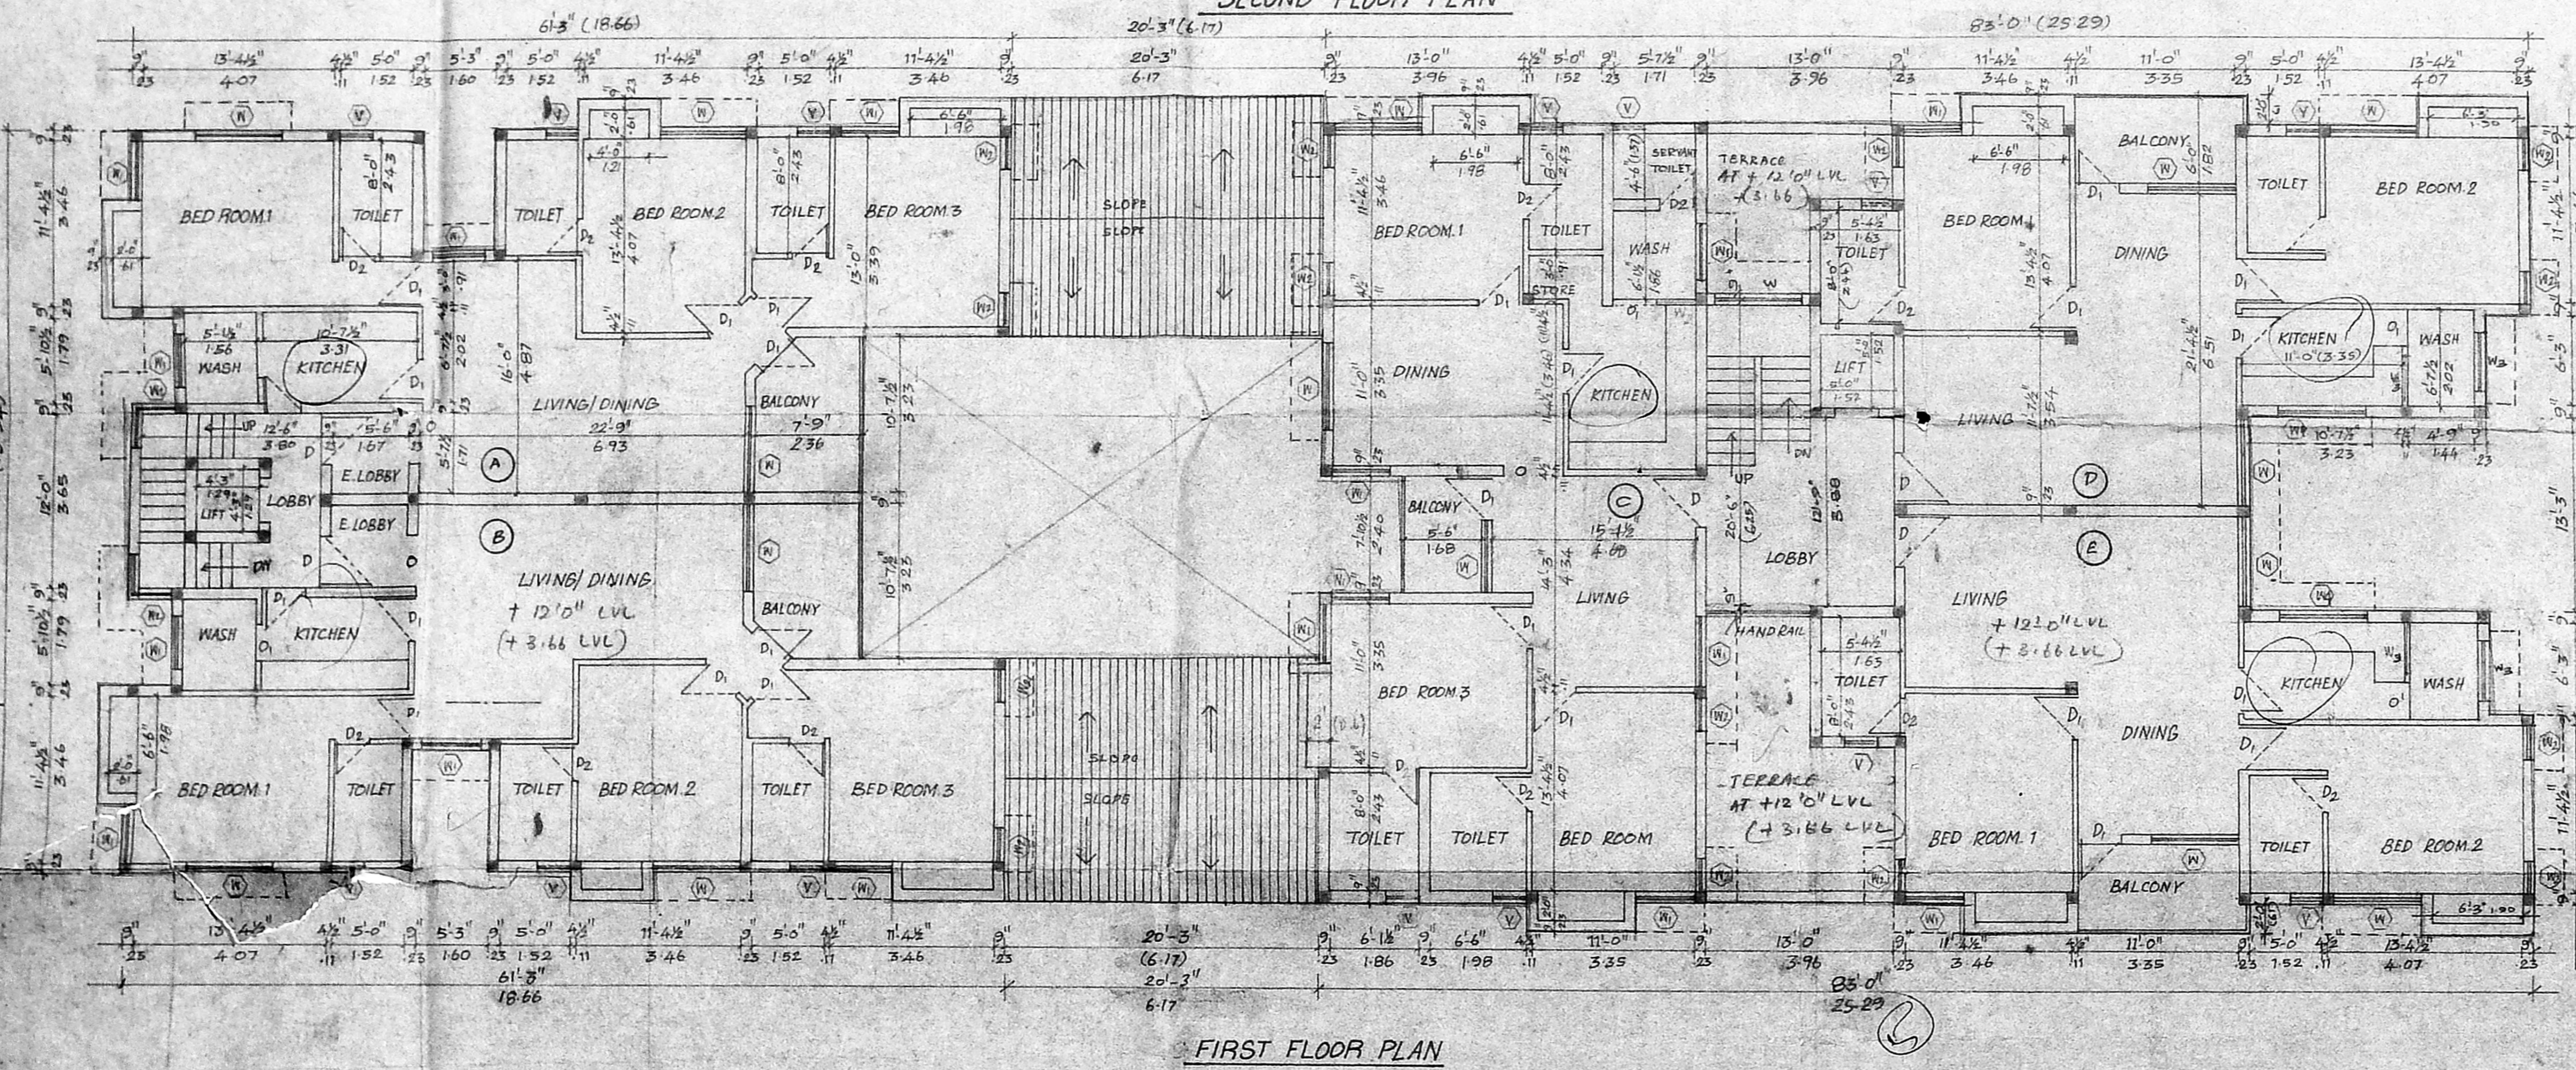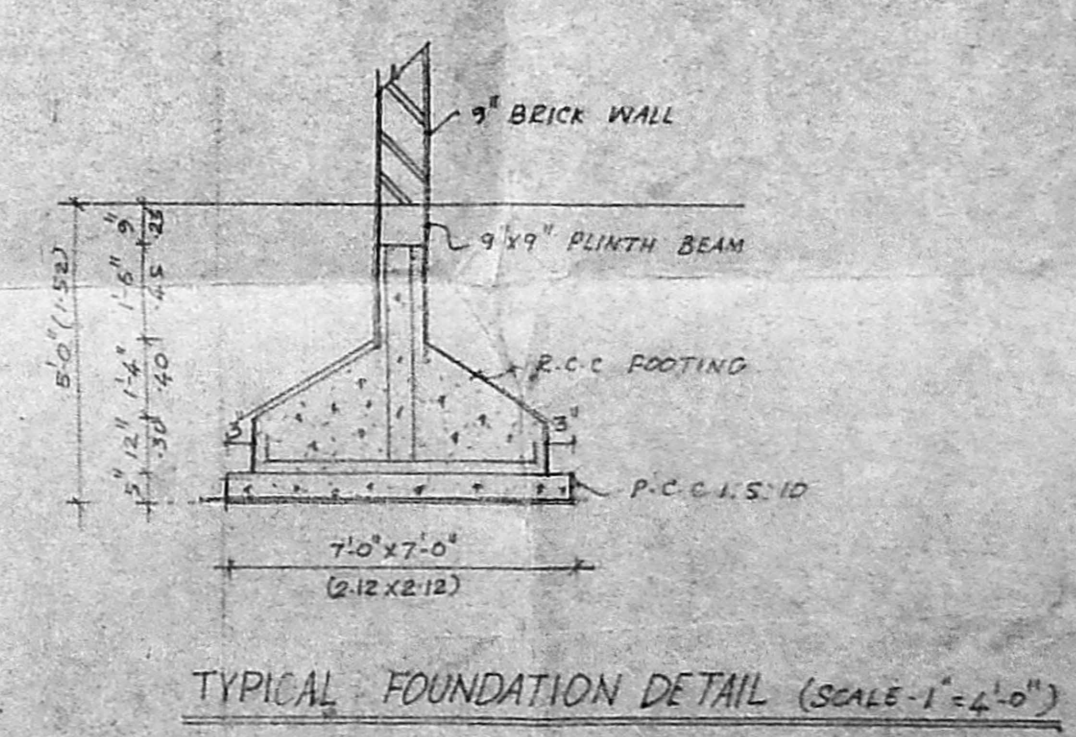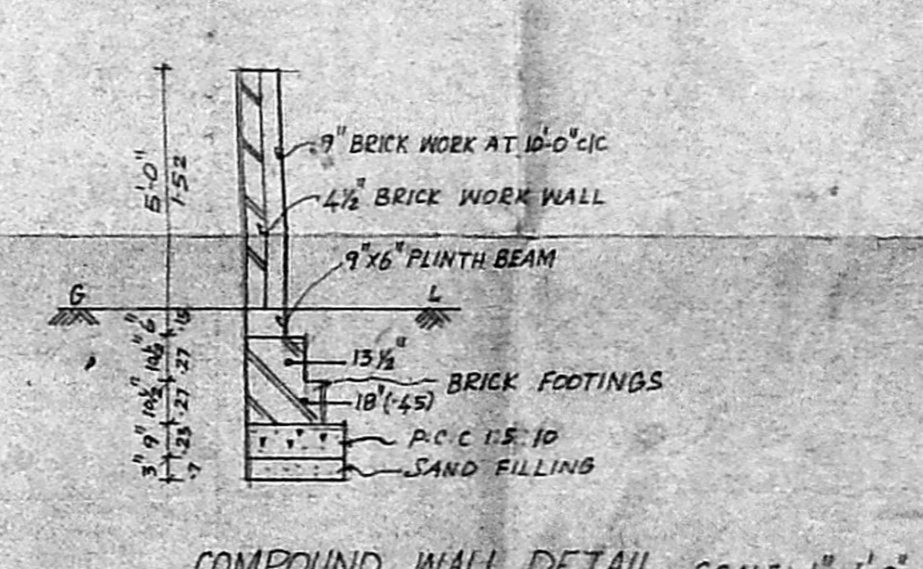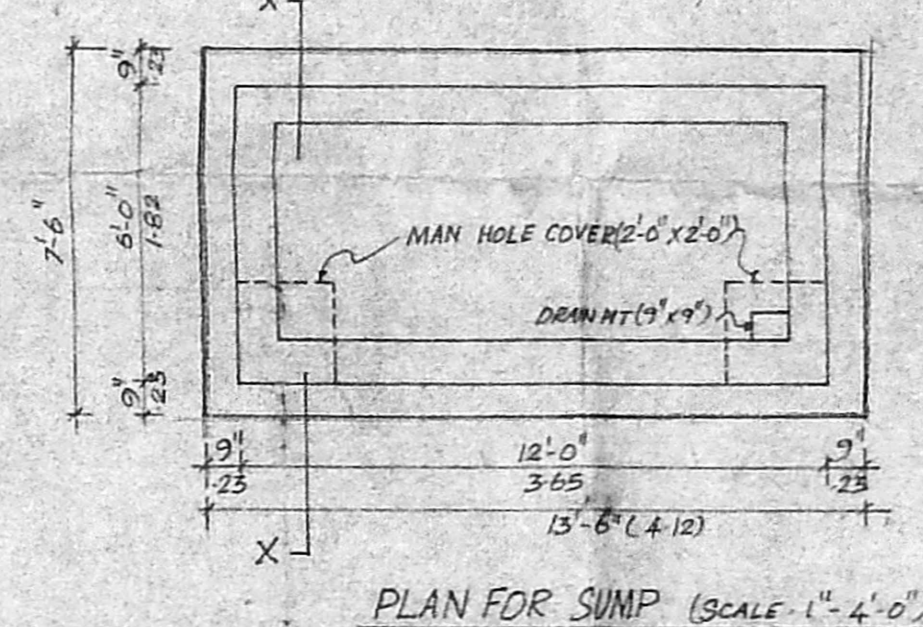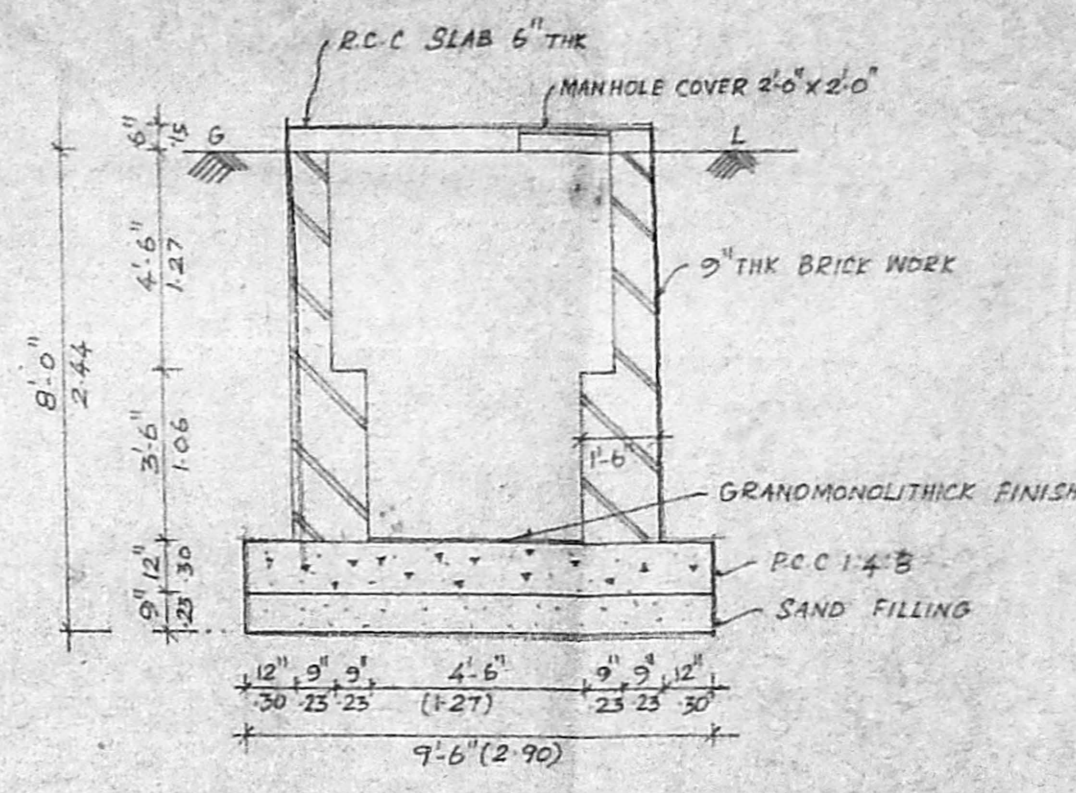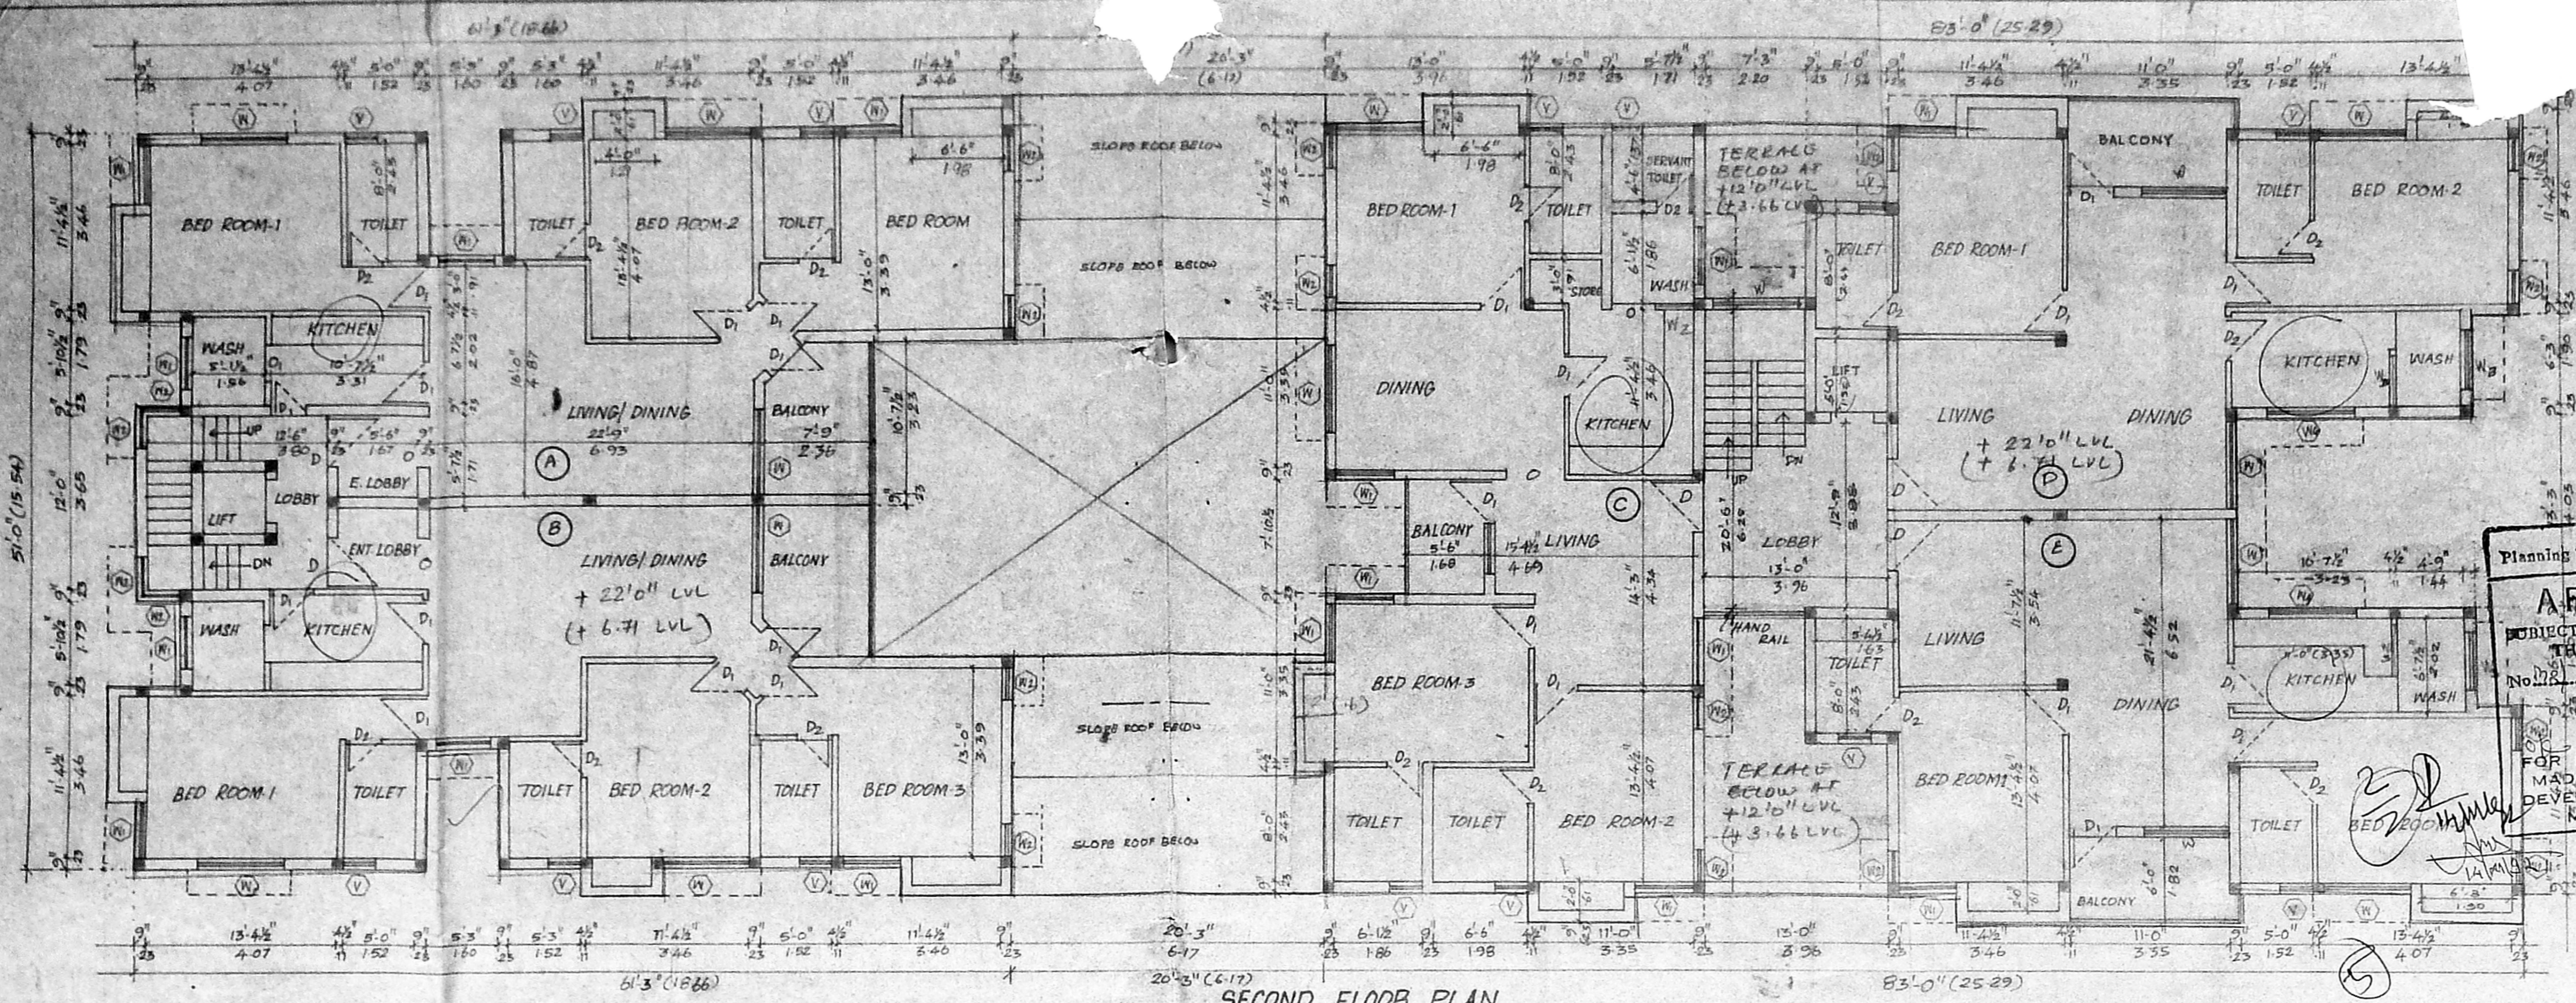

COLOR INDICATION -
PROPOSED ROAD PLOT BOUNDARY SEWER LINE

S. Ashok Mohan
MR. R. SUBRAMANIAN
POWER AGENTS SIGNATURE

S. Ashok Mohan
G. ASHOK MOHAN
LICENSED SURVEYOR
CORPORATION OF MADRAS
CLASS I LICENSE NO. RA 1
LICENSED SURVEYOR

JOB TITLE
PROPOSED APARTMENT AT
DOOR NO: 26, 37,
NORTH BOAG ROAD,
T. NAGAR, MADRAS-17.
OLD S. NO: 58/2 PART
T.S. NO: 8657.
BLOCK NO: 114.

DRAWING TITLE
CORPORATION DRAWING

Drawn *S. Ashok Mohan* checked *S. Ashok Mohan*
Scale 1" = 4'-0"