

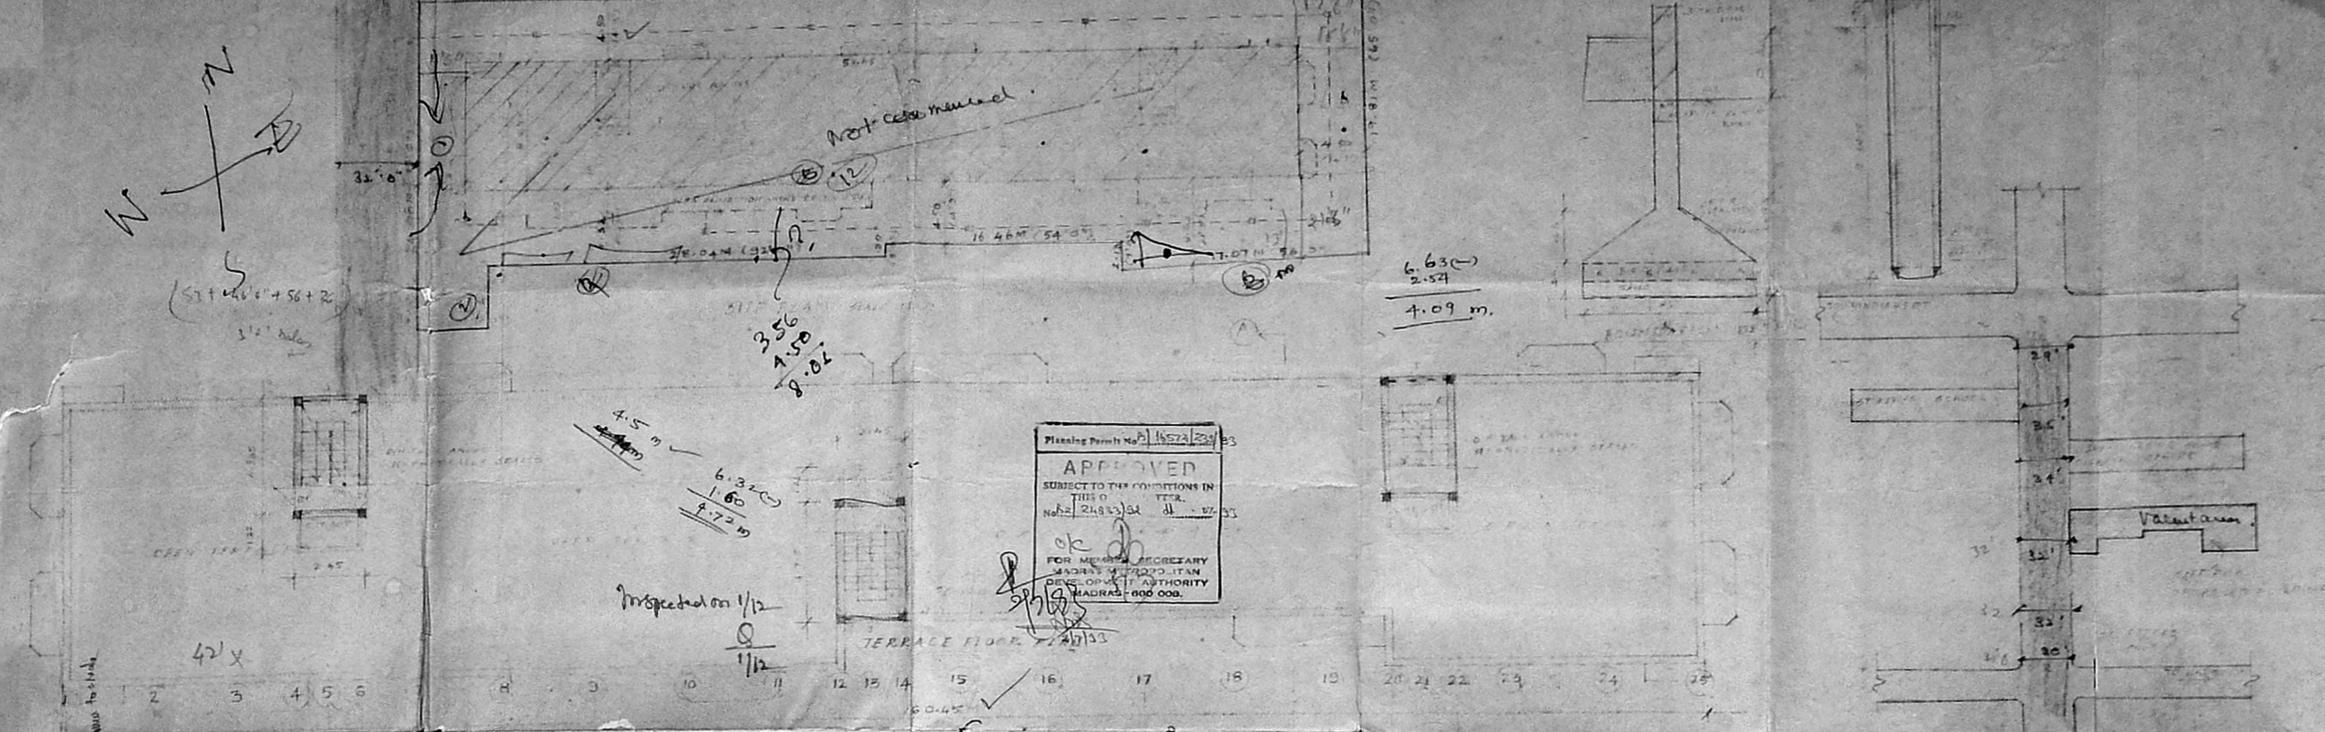
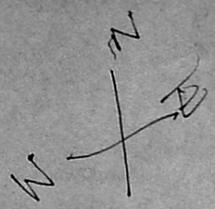
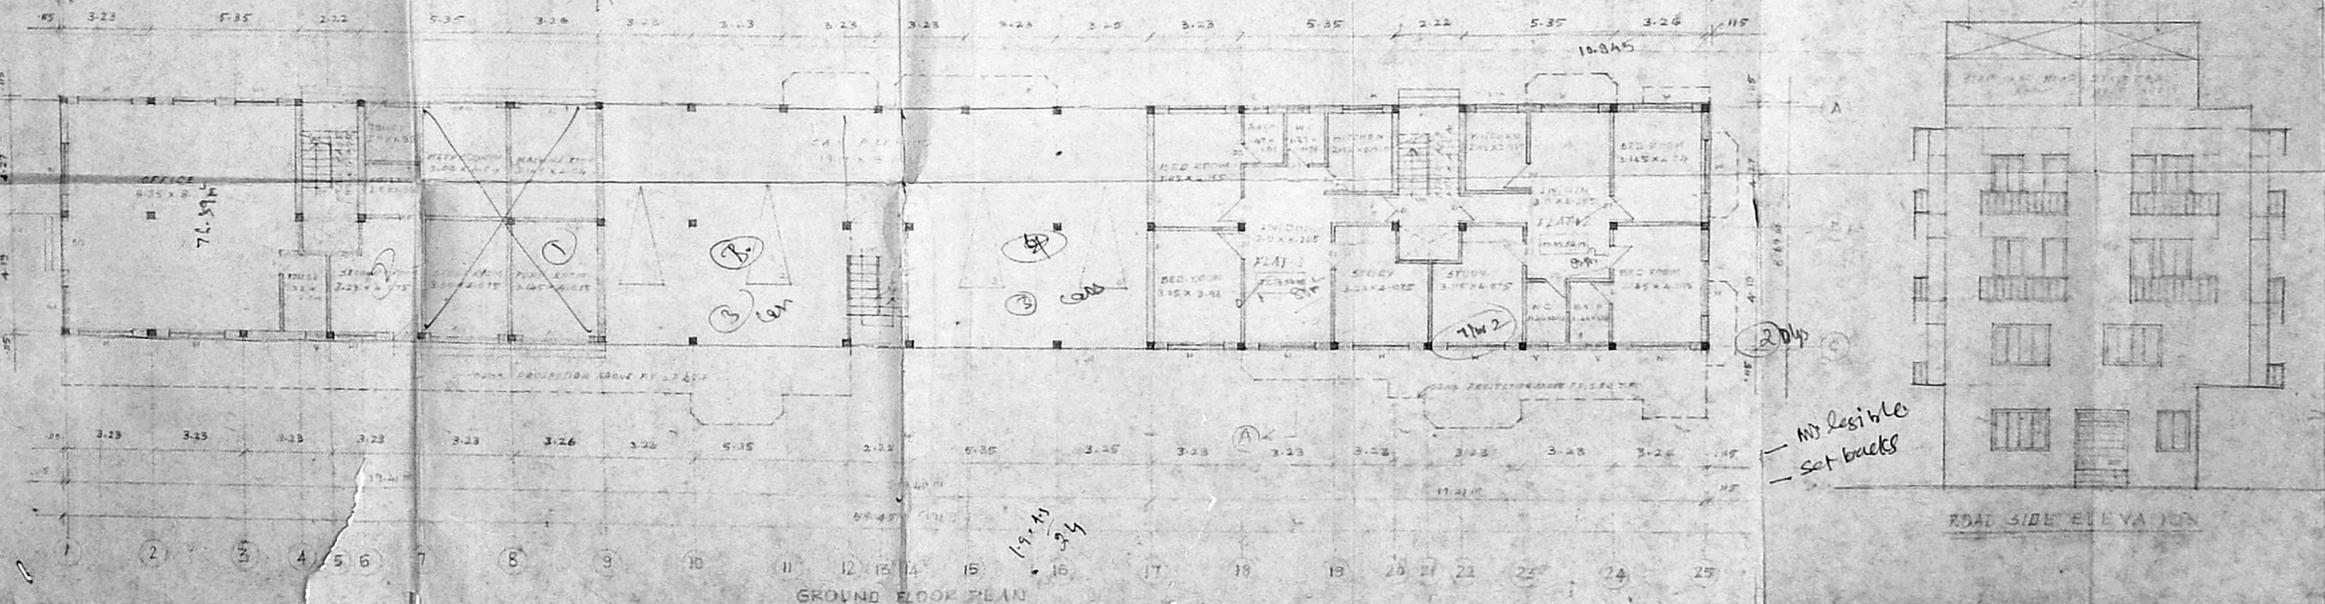


MMDA BY/PP No. 11  
 C.No. B-2-24833/72  
 Scrutiny  
 PART I  
 PART II  
 A.P. S.M. U.M.

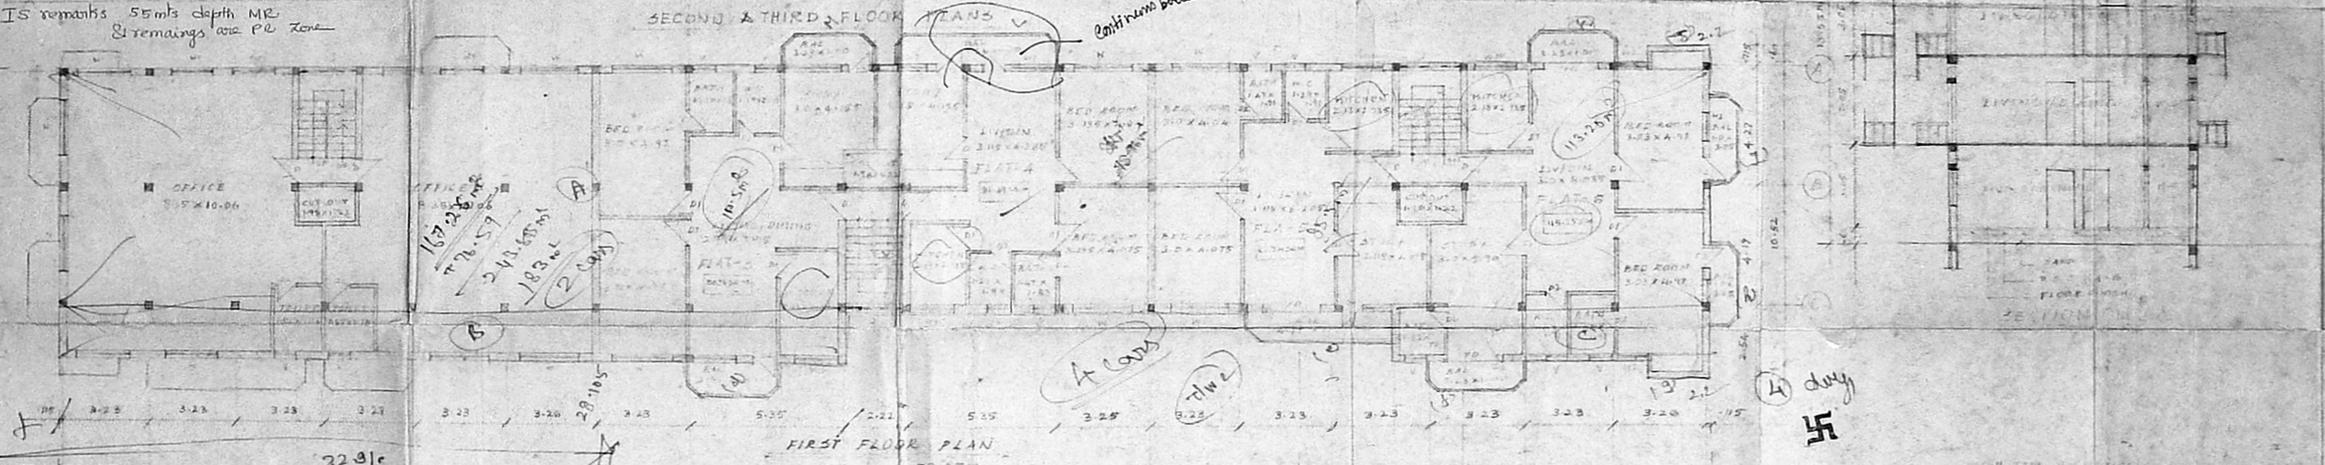

**APPROVED**  
 SUBJECT TO THE CONDITIONS IN  
 THIS ORDER  
 FOR MEMBERS SECRETARY  
 DEVELOPMENT AUTHORITY  
 MADRAS-600 008.

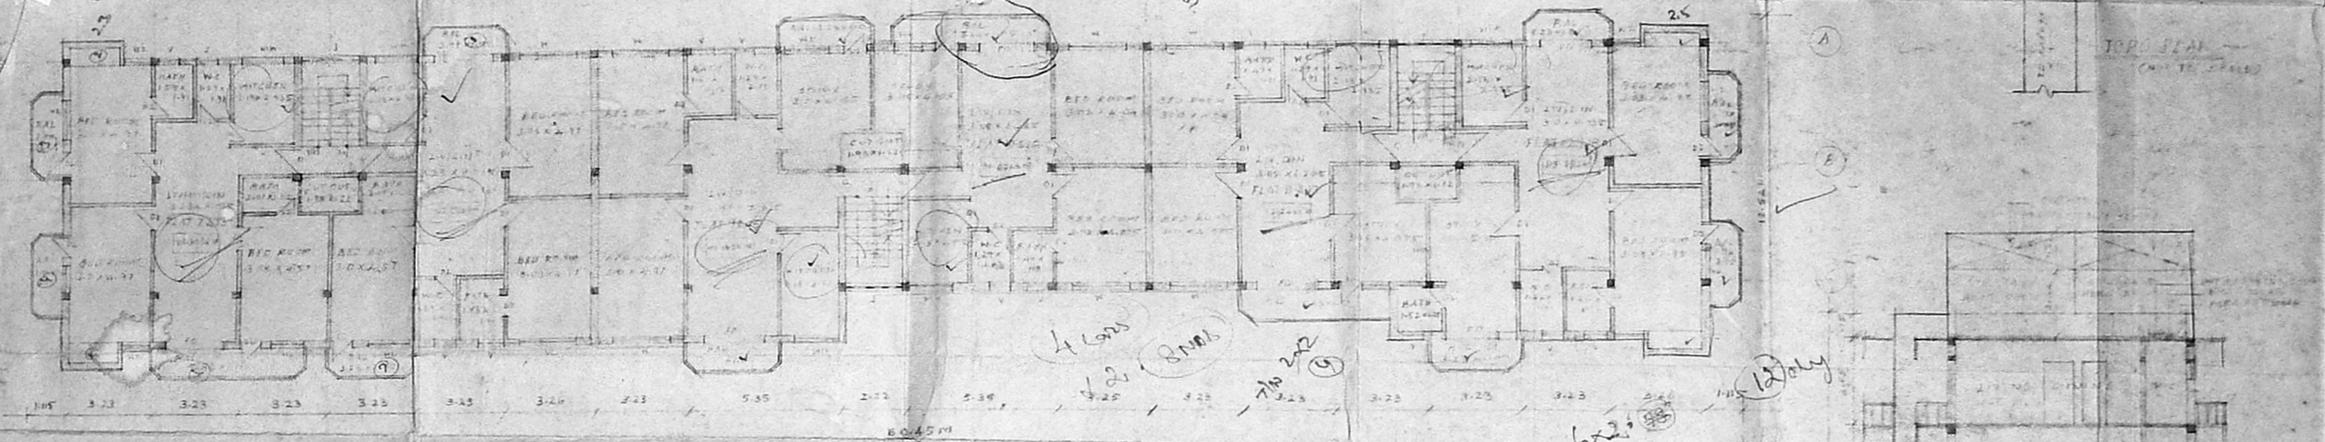



PROPOSED FIXED RESIDENTIAL BUILDING AT NO. 13 WEST MADA CHURCH ROAD ROYAPURAM MADRAS FOR MR. MOHANESWARAN

1. Redrawn by Mr. S. Jayaraman
2. Checked by Mr. S. Jayaraman

RA No. 203