


Planning Permit No. B2/28639/92  
**APPROVED**  
 SUBJECT TO THE CONDITIONS IN THIS OFFICE LETTER.  
 No. 28639/92 Date 03.03.92  
 FOR MEMBER SECRETARY  
 MADRAS METROPOLITAN  
 DEVELOPMENT AUTHORITY  
 MADRAS 600 008.

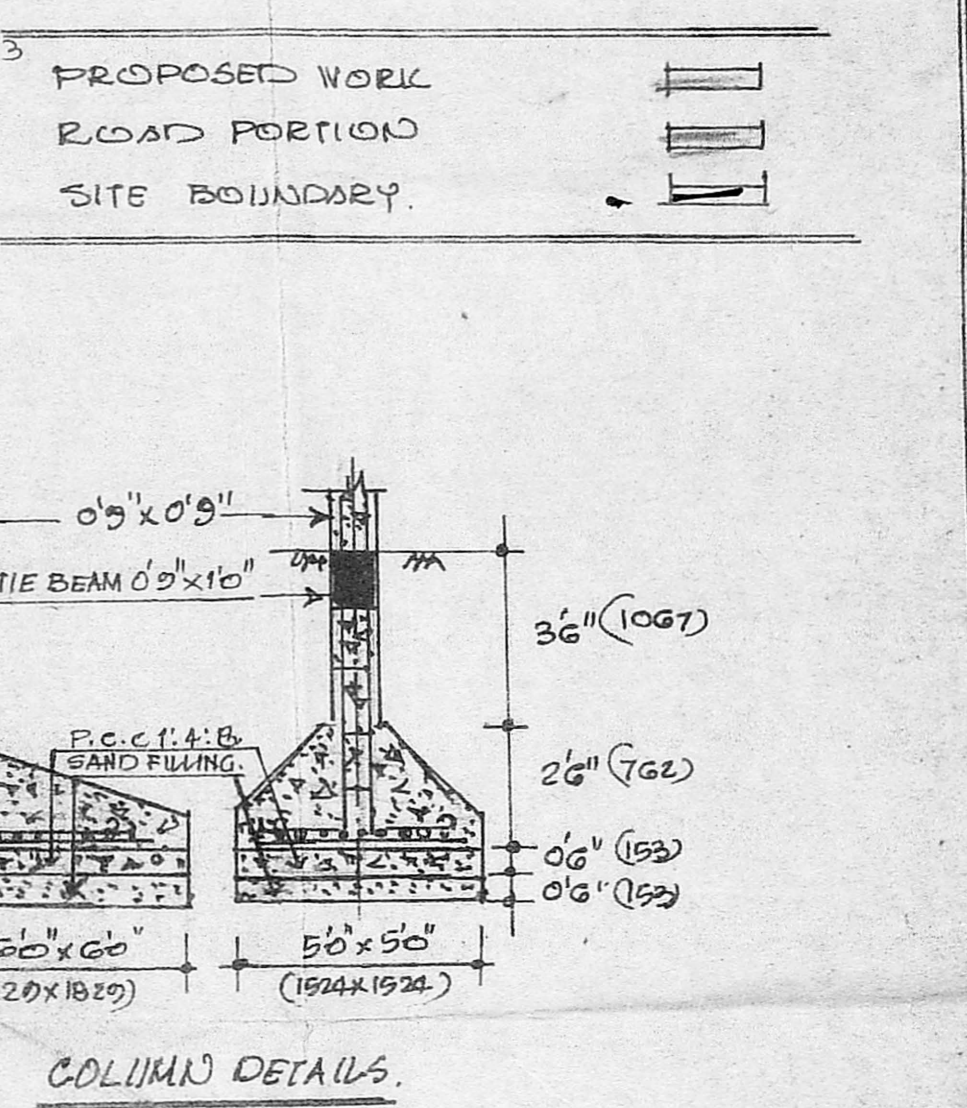

SAND FILLING FOR FOUNDATION 153 MM THICK  
 BASE CONC. FOR FOUNDATION IN C.C. 1:4:8, 153 MM THICK  
 R.C.C. COLUMN FOUNDATION IN C.C. 1:2:4, 46" x 46"  
 R.C.C. COLUMN IN C.C. 1:2:4, 60MM THICK  
 ROOF BEAM & TIE BEAMS IN C.C. 1:2:4, 0'9" x 1'0"  
 R.C.C. ROOF SLAB & LINTELS IN C.C. 1:2:4, 115 MM THICK  
 R.C.C. SUN SHADE IN C.C. 1:2:4, 60MM THICK  
 BRICK WORK IN CEMENT MORTAR 1:5.  
 PLASTERING WITH CEMENT MORTAR 1:4, 12 MM THICK  
 FLOORING WITH MOSAIC TILES OVER B.J.C  
 WEATHERING COURSE WITH TWO COURSE OF FLAT TILES.

D1	T.V. DOOR	3'3" x 7'0"	991 x 2134
D1	-DO-	3'0" x 7'0"	914 x 2134
D2	-DO-	2'6" x 6'0"	762 x 1820
W	T.V. WINDOW	6'6" x 5'0"	1991 x 1524
W1	-DO-	5'0" x 5'0"	1524 x 1524
W2	-DO-	3'6" x 5'0"	1067 x 1524
V	VENTILATOR	3'0" x 2'0"	914 x 610
J	JOLLY WORK	5'0" x 5'0"	1524 x 1524

GROUND FLOOR PLAN.  
 SUBBAH STREET (36'0" WIDE)  
 11'6" (3509) 5'6" (1676) 17'0" (5182)

TOTAL PLOT AREA	: 2040 SQFT. (189.52 M <sup>2</sup> )
G. FLOOR	: 1035 SQFT. (96.15 M <sup>2</sup> )
F. FLOOR	: 1232 SQFT. (114.45 M <sup>2</sup> )
S. FLOOR	: 1232 SQFT. (114.45 M <sup>2</sup> )
PLOT COVERAGE	: 50.74%
F.S. I	: 1.72 (TIMES)

OWNER: P. U. Vethandaram  
 SURVEYOR: L. SRINIVASAN B.E., F.I.V., LICENSED SURVEYOR CLASS-I, No. 106 CORPORATION OF MADRAS 11, RUKMANI STREET WEST MAMBALAM, MADRAS - 600 033.

PLAN SHOWING THE PROPOSED CONSTRUCTION OF THE RESIDENTIAL FLATS AT DOOR NO: 6, SUBBAH STREET, T.S. NO: 45, BLOCK: 11, WEST MAMBALAM, DIVISION NO: 125.  
 SCALE: 1" = 8'0" (1 CM = 1 M)