



ELEVATION.

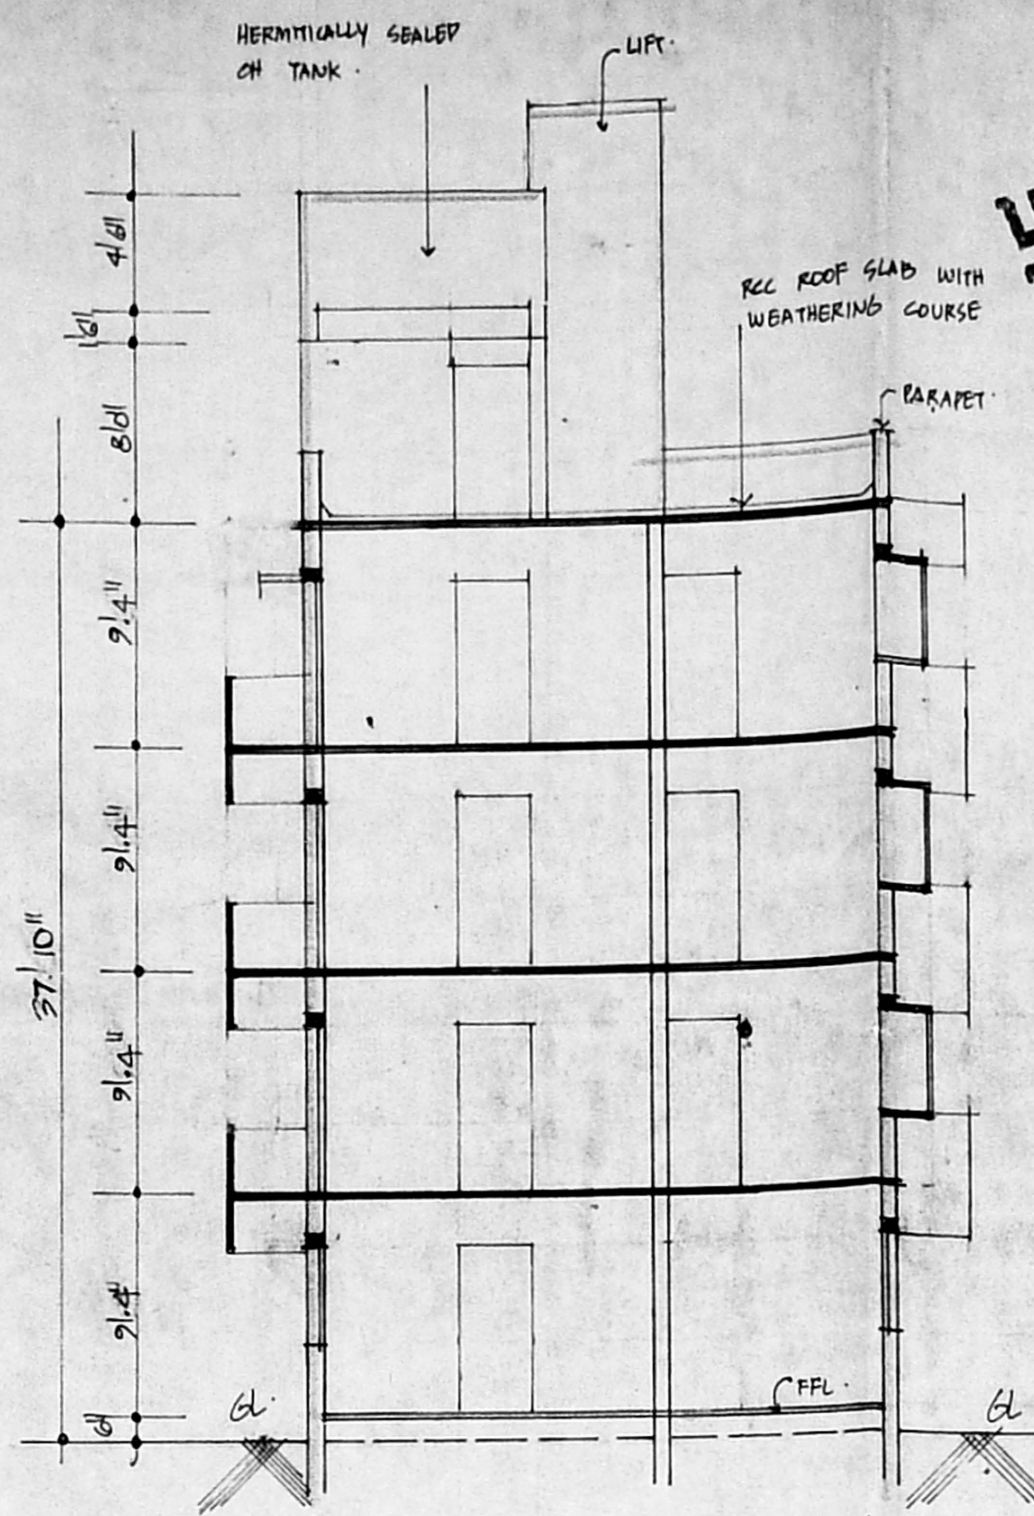


SECTION AT 'A-B'

B/22156/253/92
 Planning Permit No.
APPROVED
 SUBJECT TO THE CONDITIONS IN
 THIS OFFICE LETTER.
 No. B/22156/253/92
 FOR MEMBER SECRETARY
 MADRAS METROPOLITAN
 DEVELOPMENT AUTHORITY
 MADRAS - 600 008.

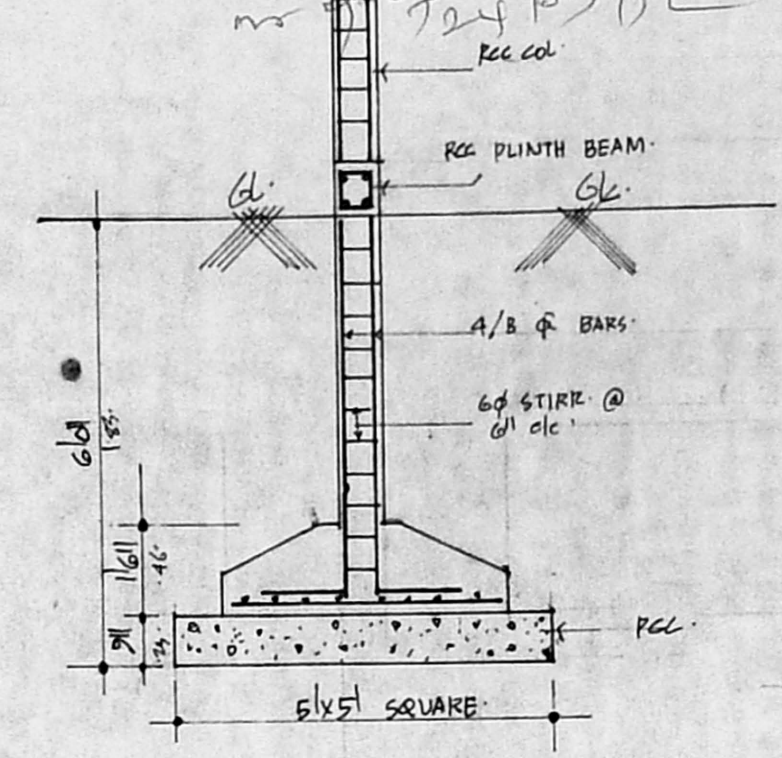

COL. FOUNDATION
 DETAILS.

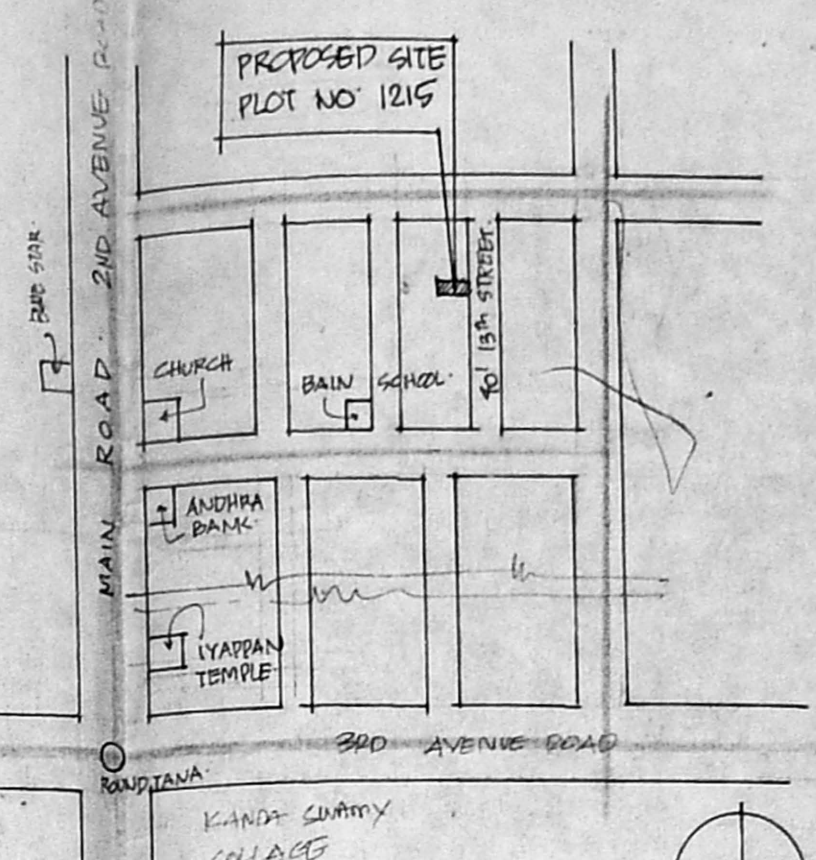

KEY PLAN
 NOT TO SCALE.

SCHEDULE OF JOINERY:

D1	DOORS	8'0" x 7'0"


AREA DETAILS

TOTAL PLOT AREA	=	464.68 M ²
GROUND FLOOR AREA	=	122.00 M ²
FIRST FLOOR AREA	=	182.00 M ²
SECOND FLOOR AREA	=	182.00 M ²
THIRD FLOOR AREA	=	182.00 M ²
TOTAL PLINTH AREA	=	624.00 M ²
COVERAGE	=	40% F.S. 145


COLOUR INDEX.

PROPOSALS	=	_____
ROADS	=	_____
BOUNDARY	=	_____


PROPOSED FLATS AT
 PLOT NO 1215
 'Z' BLOCK, 13th STREET,
 ANNA NAGAR
 MADRAS.

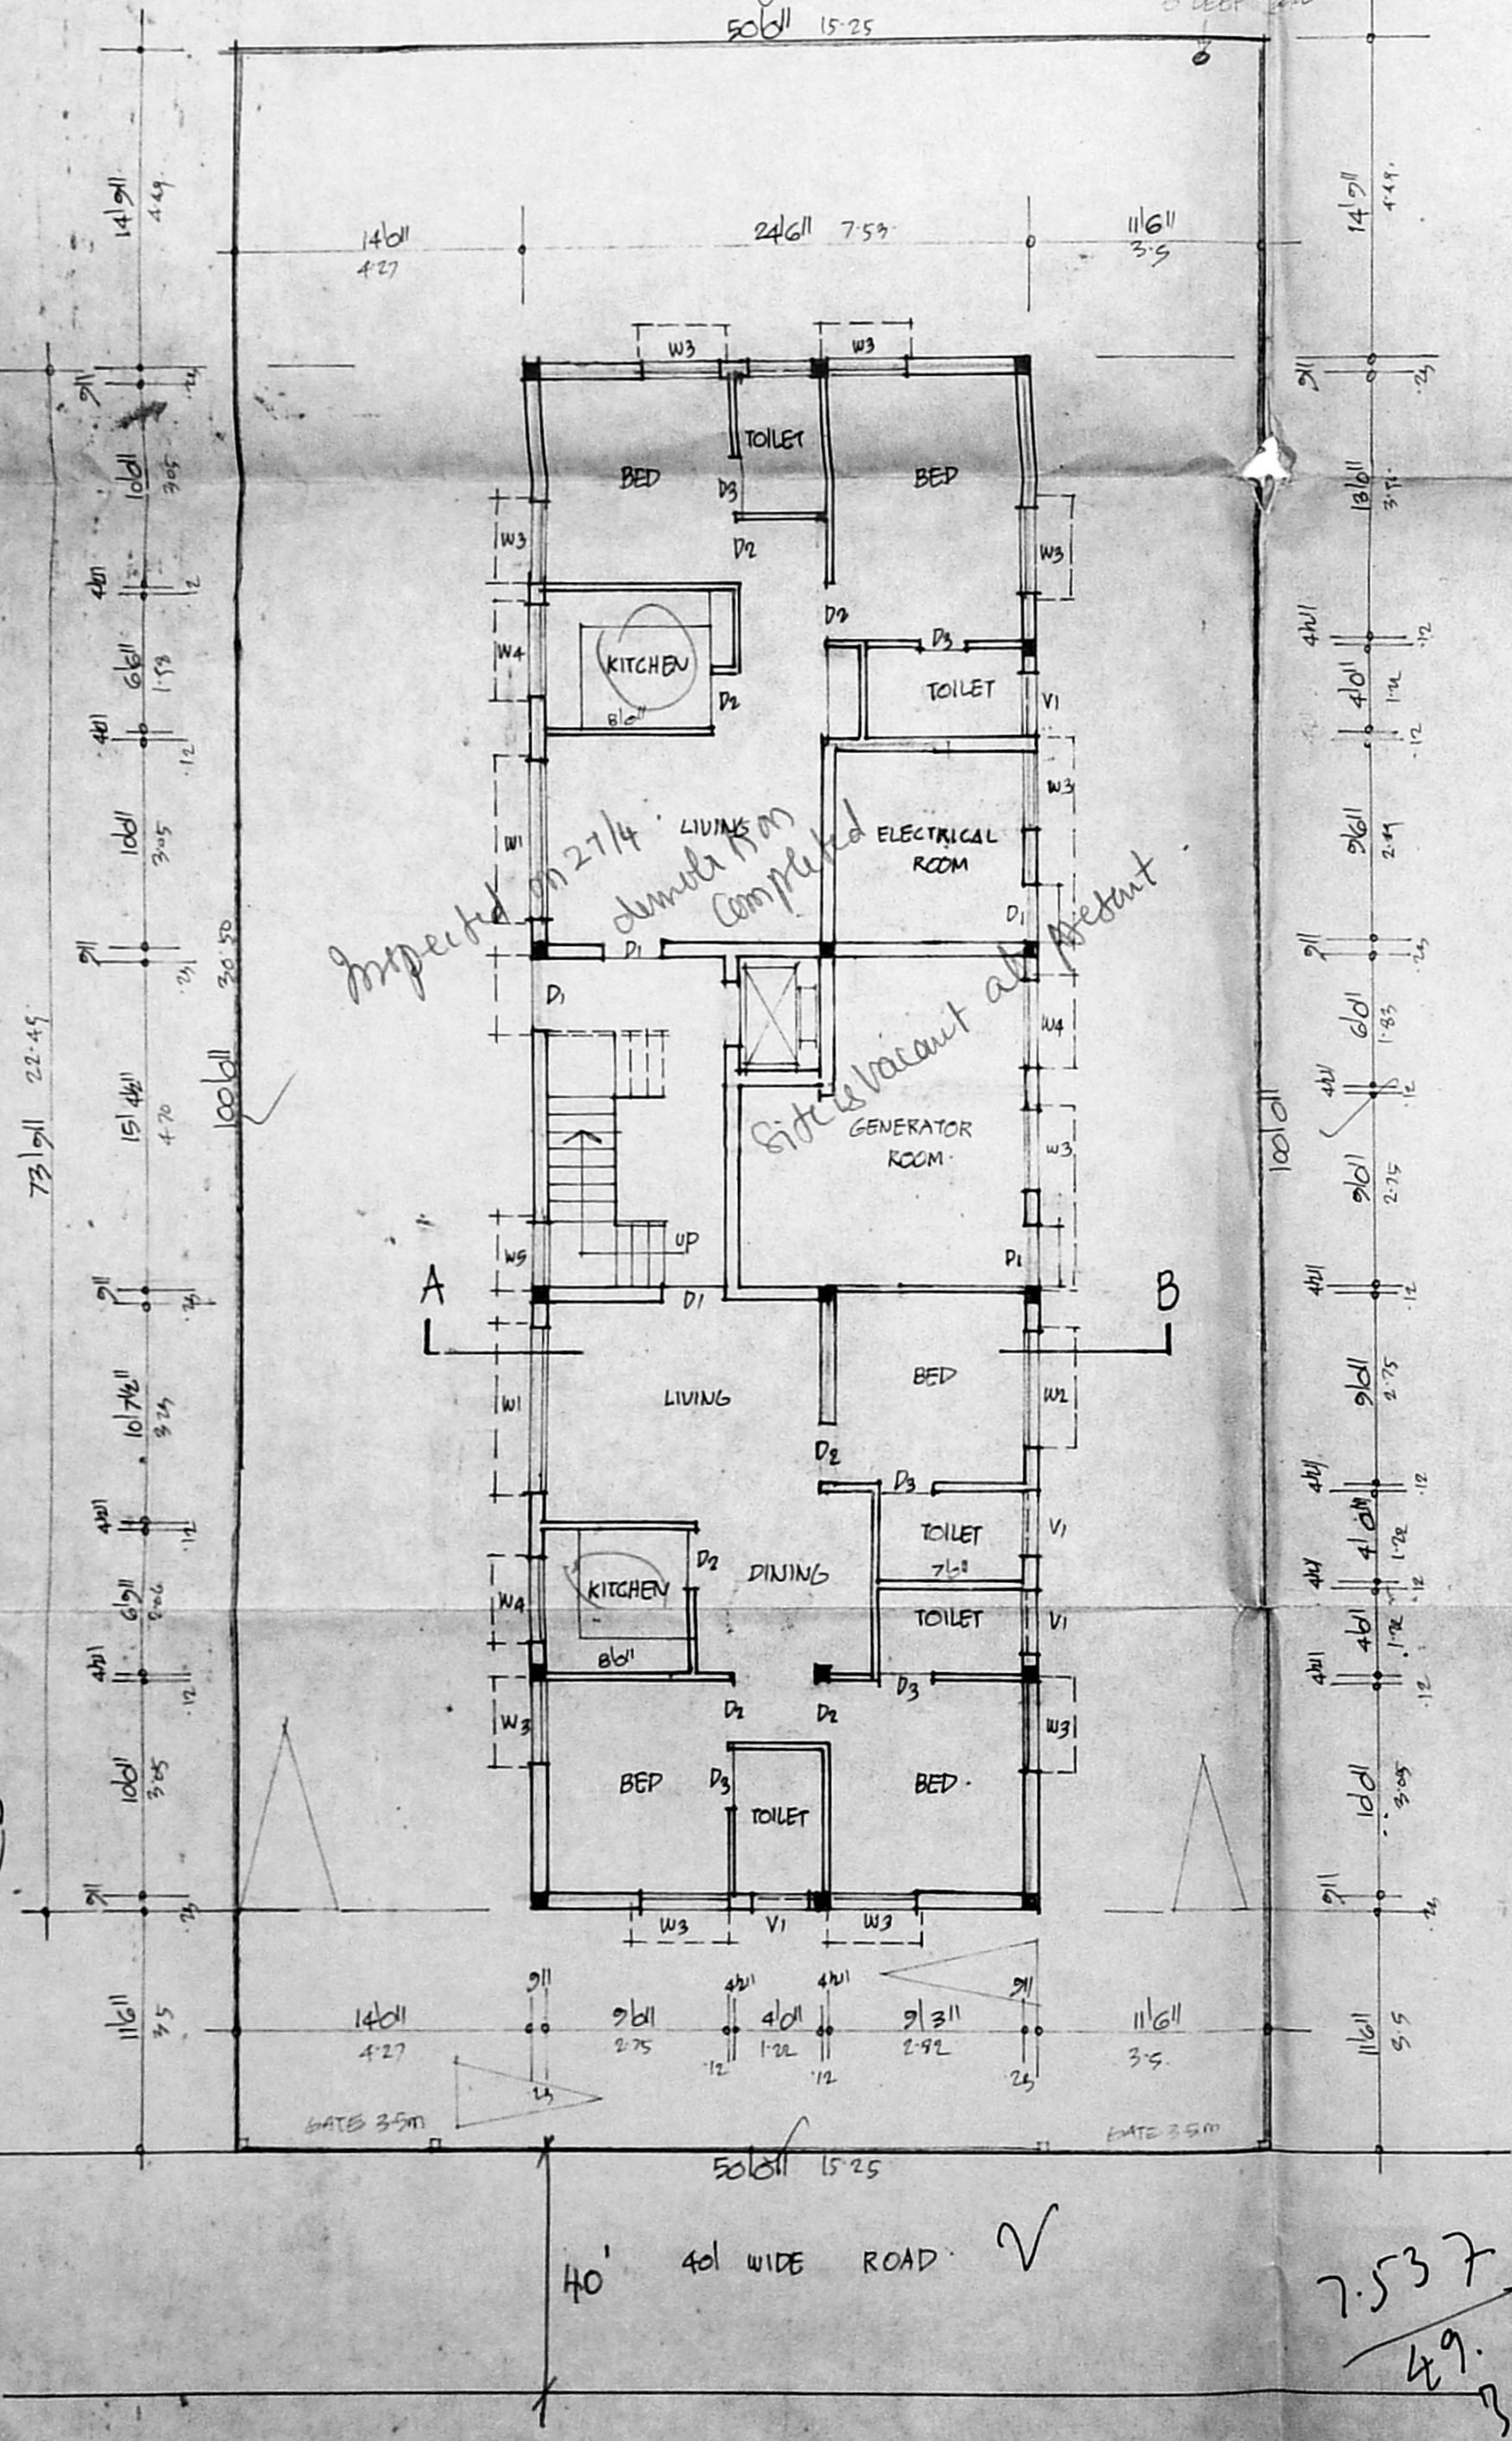

SITE PLAN & GROUND FLOOR PLAN

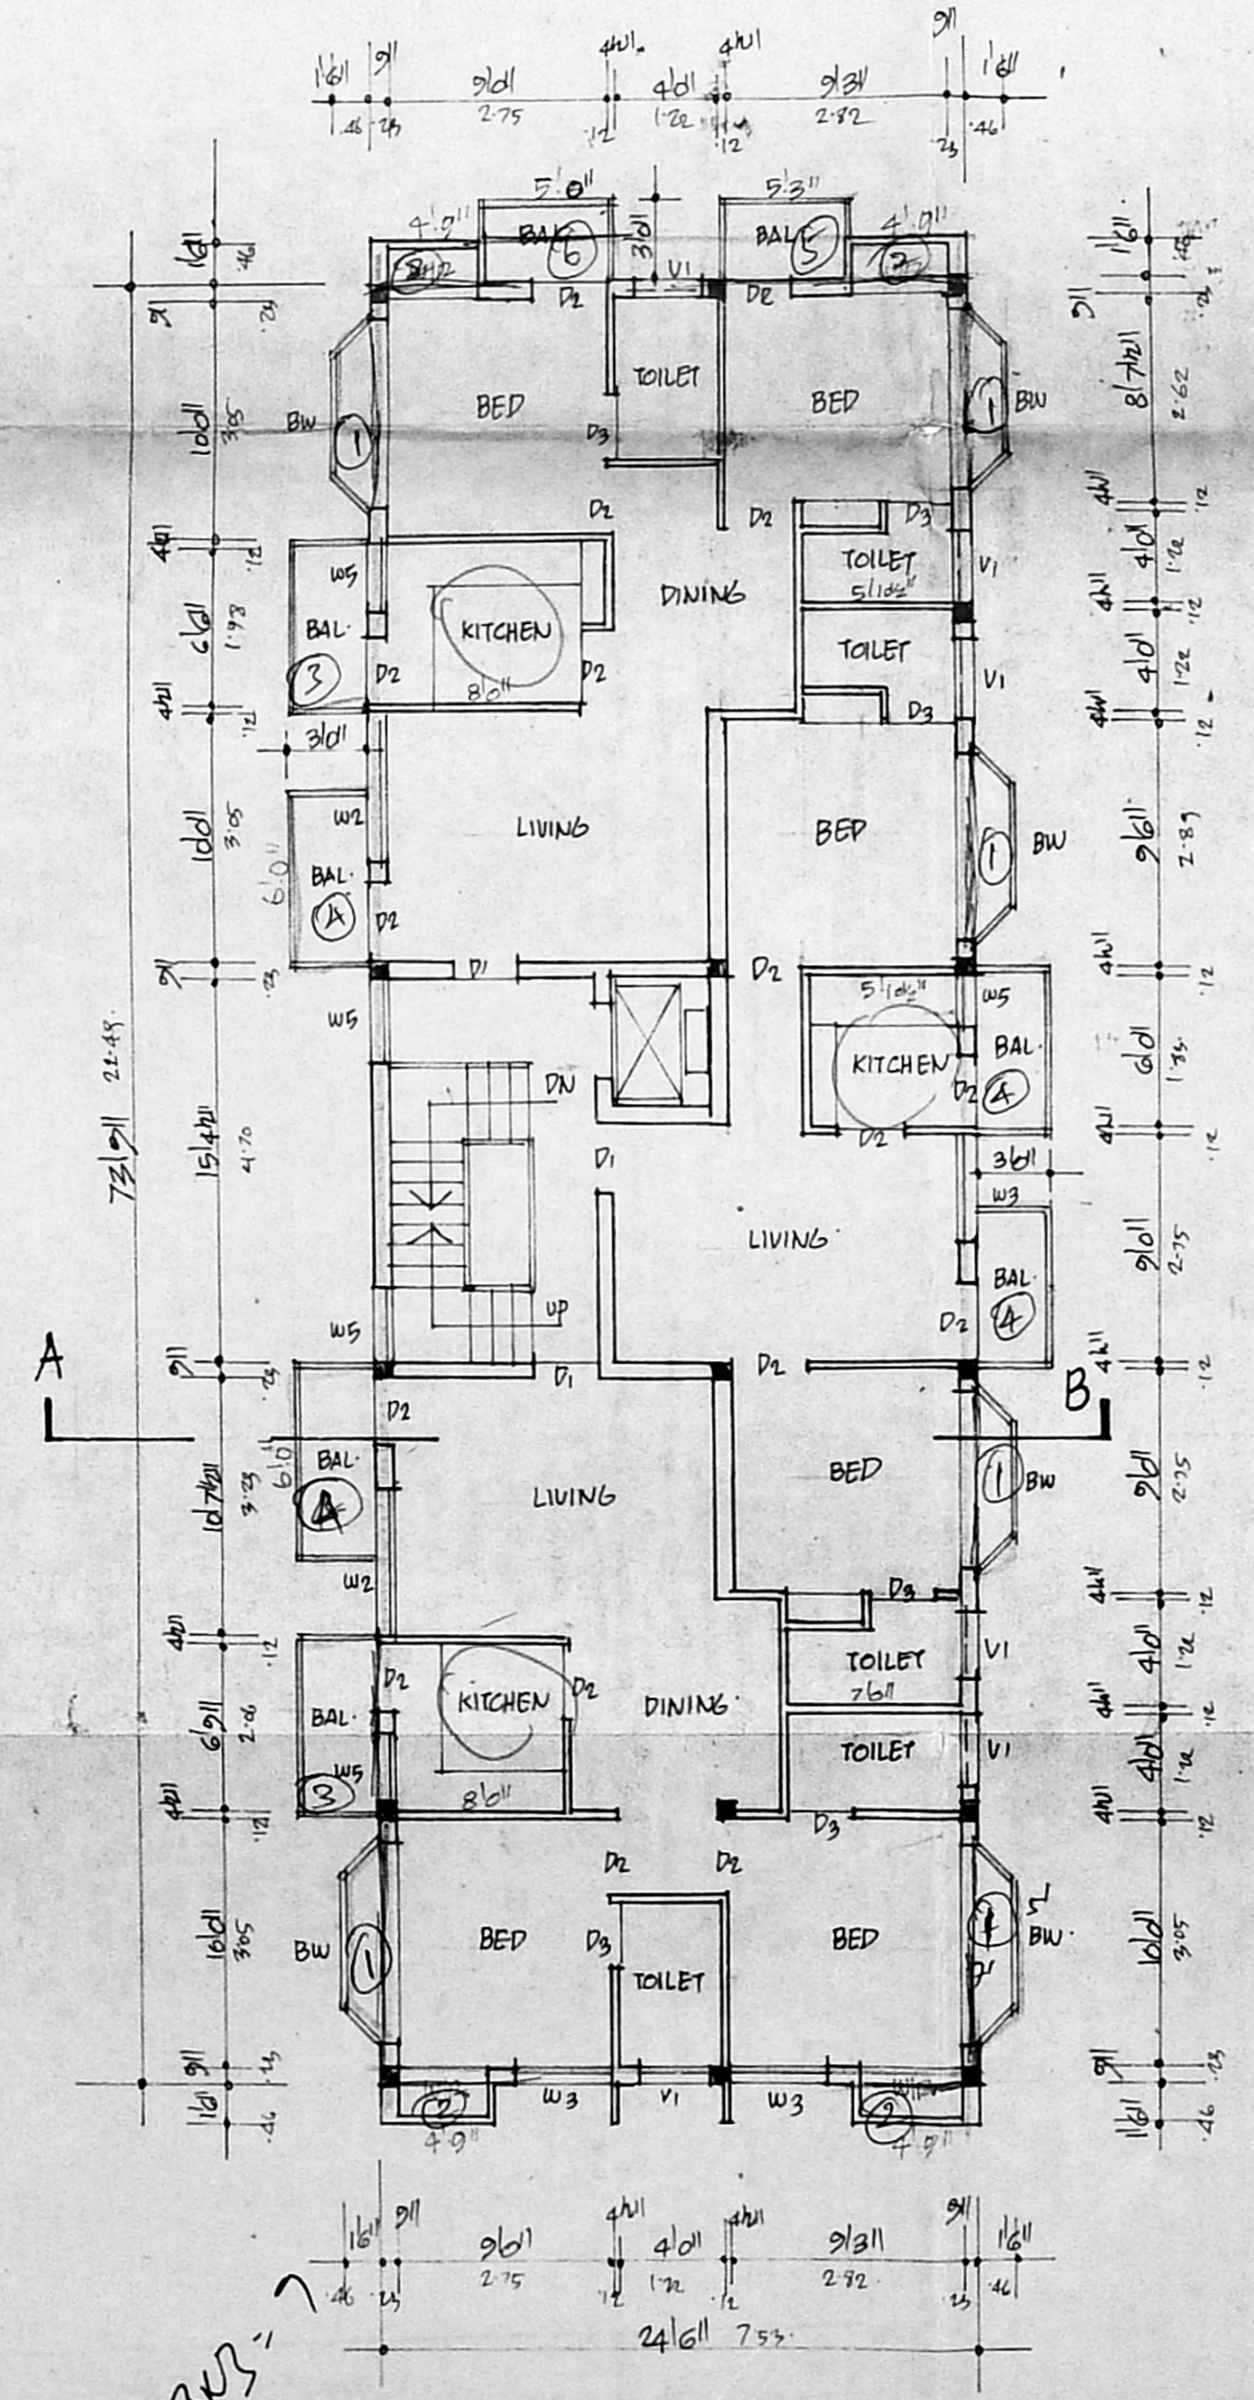

TYPICAL FIRST, SECOND & THIRD FLOOR PLAN.

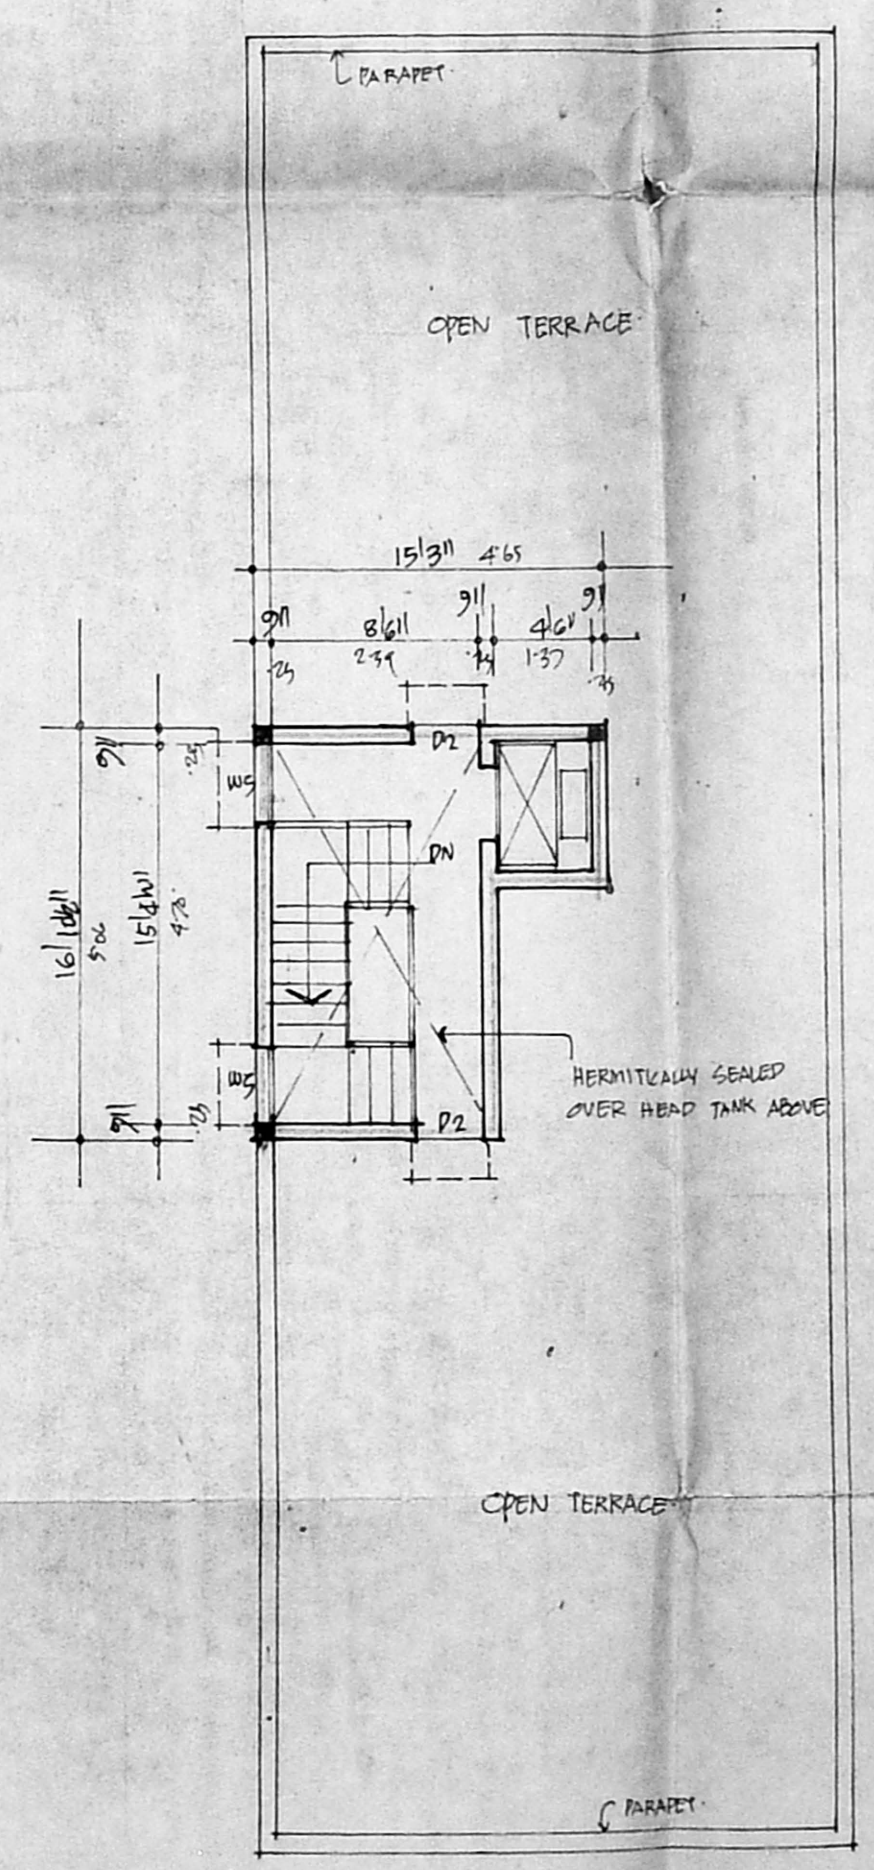

TERRACE PLAN.

SCALE 1" TO 8'0"

M. K. Dorai Raj

OWNER :

T. G. Krishnamurthy RAO
 T. G. KRISHNAMURTHY RAO
 CIVIL ENGINEER
 CLASS I LICENSED SURVEYOR NO. 370
 CORPORATION OF MADRAS
 C-10, SOUTH AVENUE
 11/12, LAKE VIEW ROAD, MADRAS-600035

LICENSED SURVEYOR.