



101.5 x 77.2

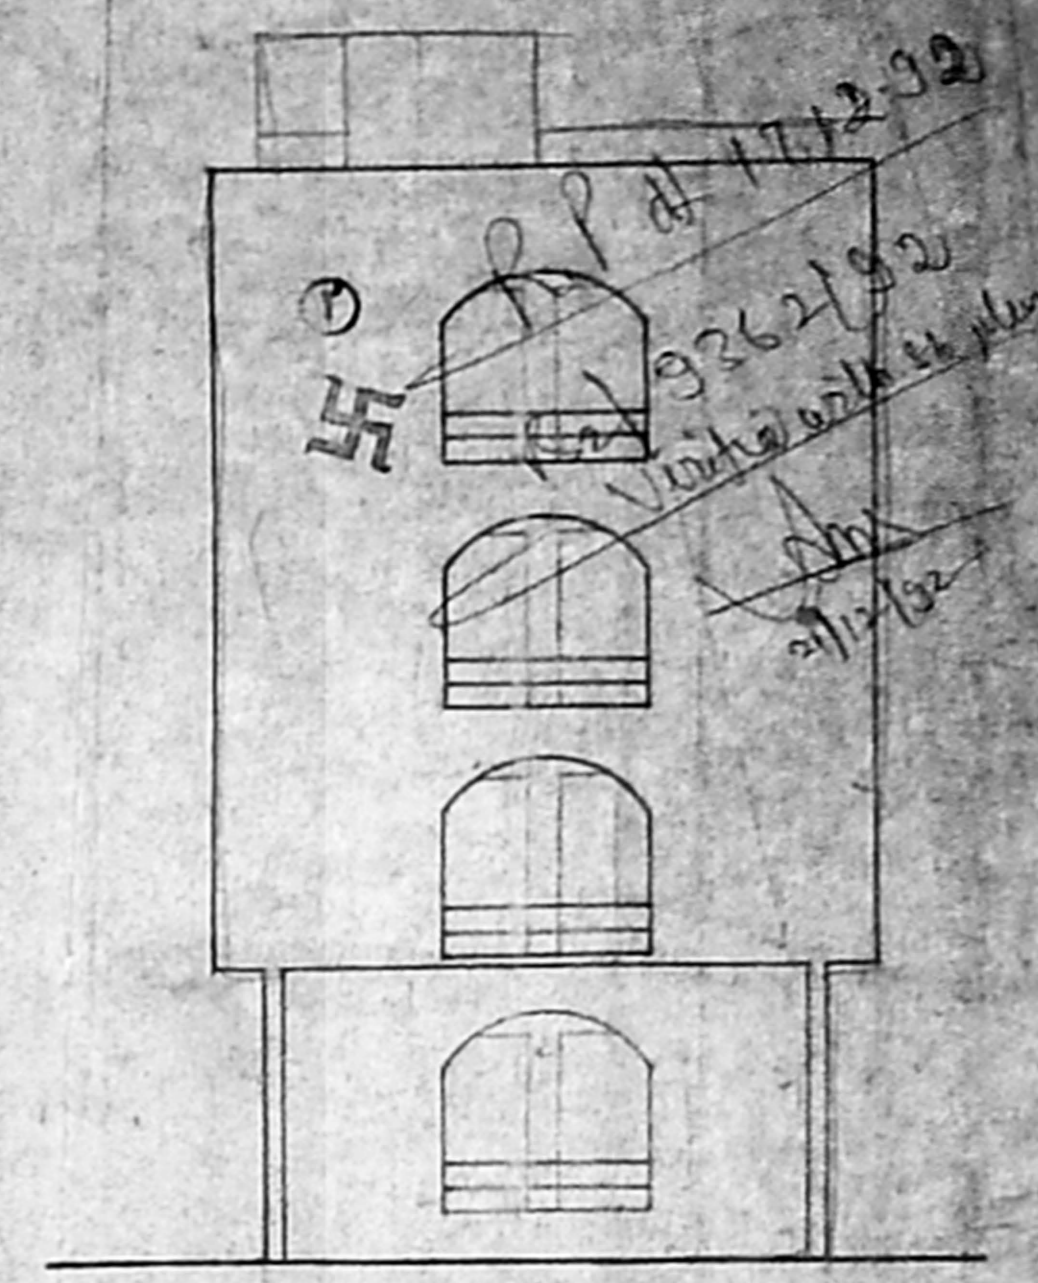


FRONT ELEVATION

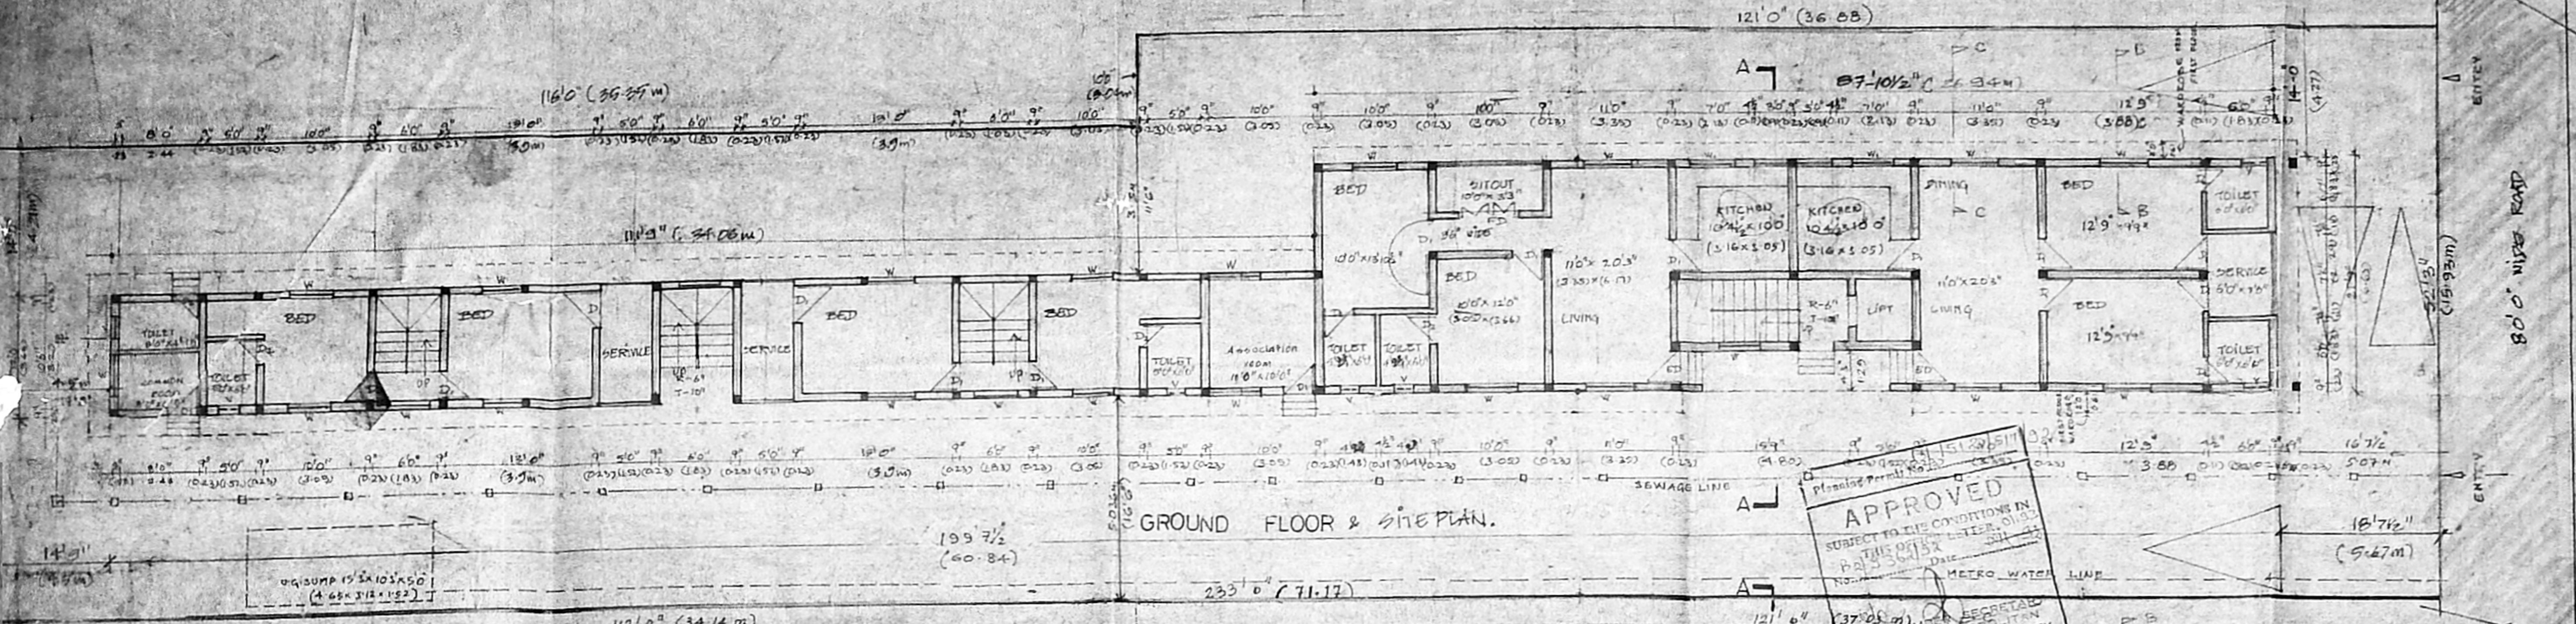




APPROVED  
SUBJECT TO THE CONDITIONS IN  
THIS ORDER  
P.L. 50/192  
MADRAS

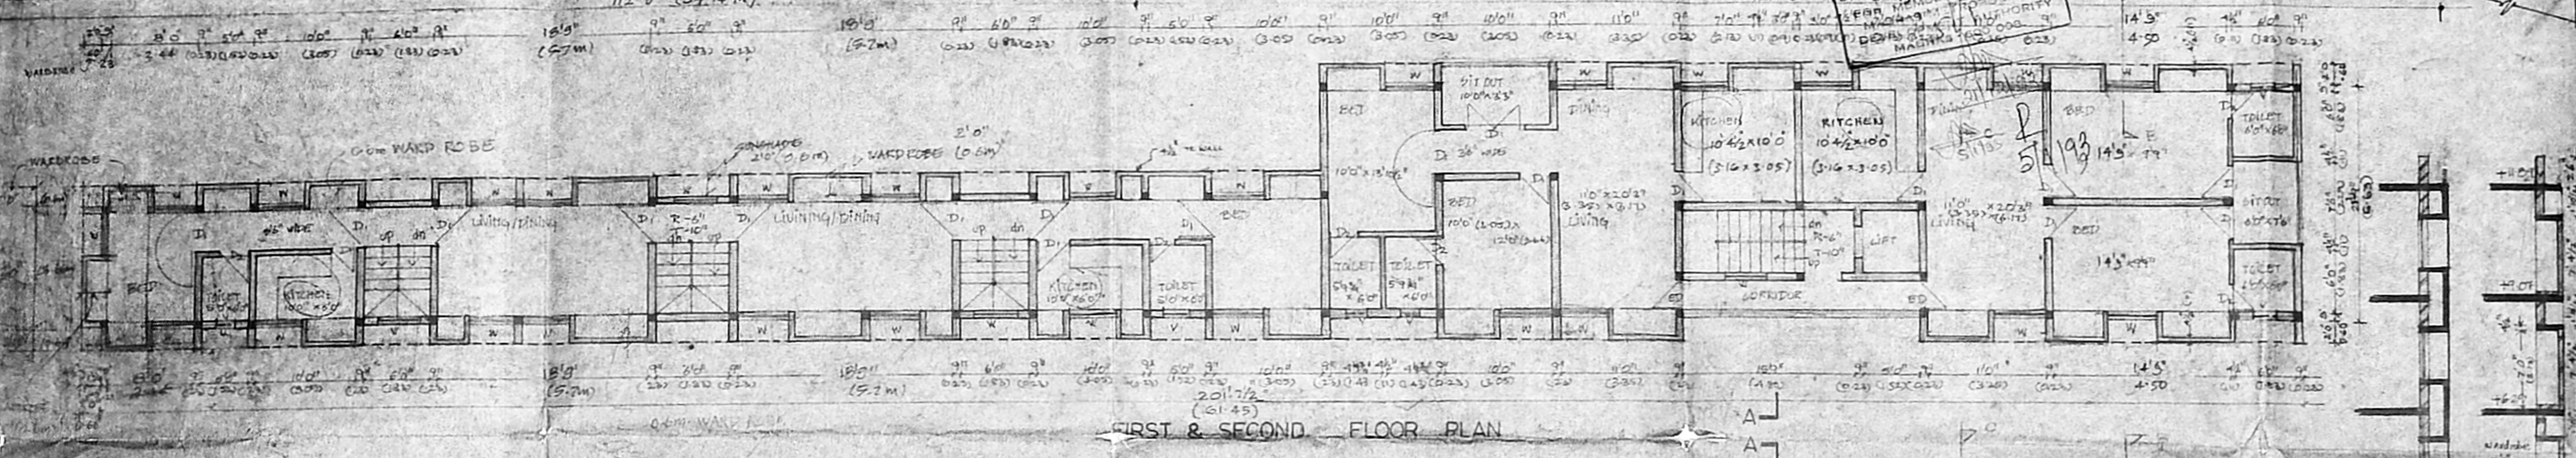


FIRST & SECOND FLOOR PLAN

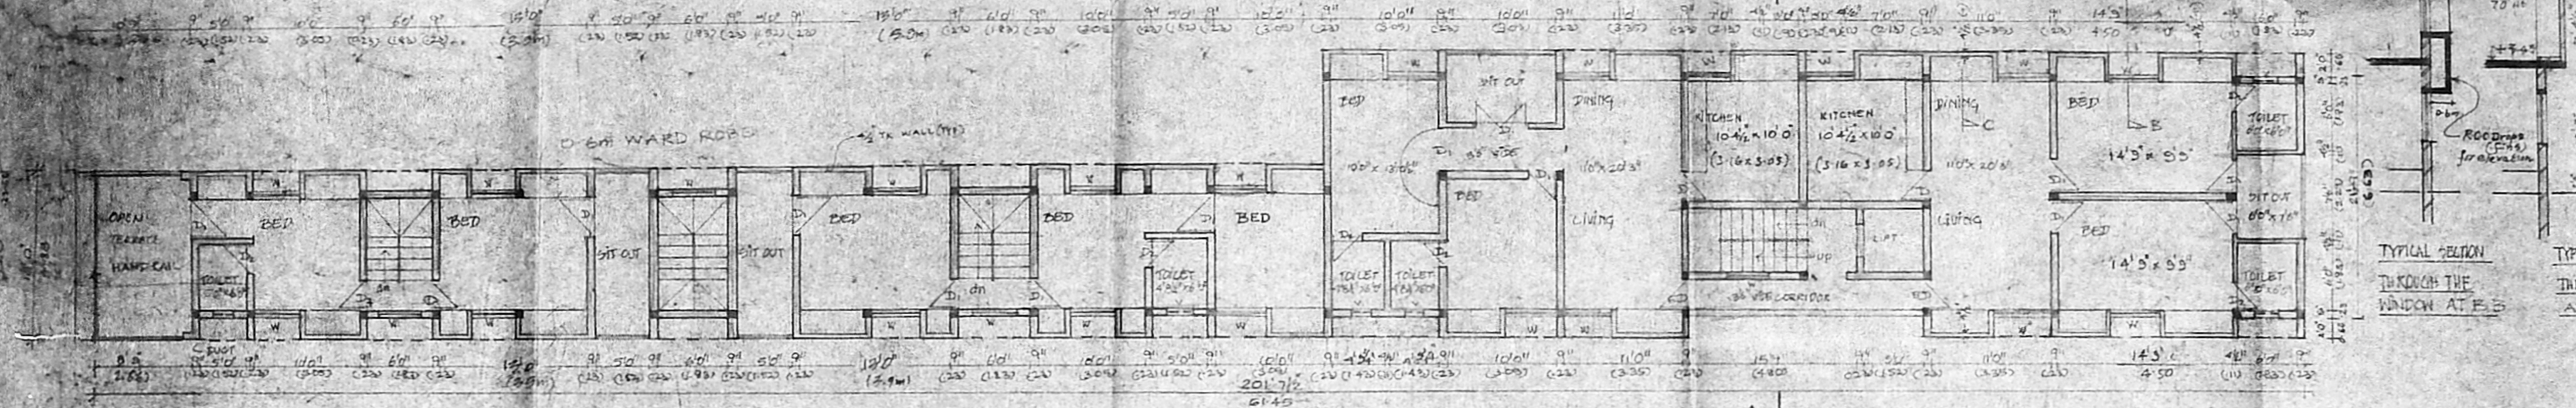


THIRD FLOOR PLAN

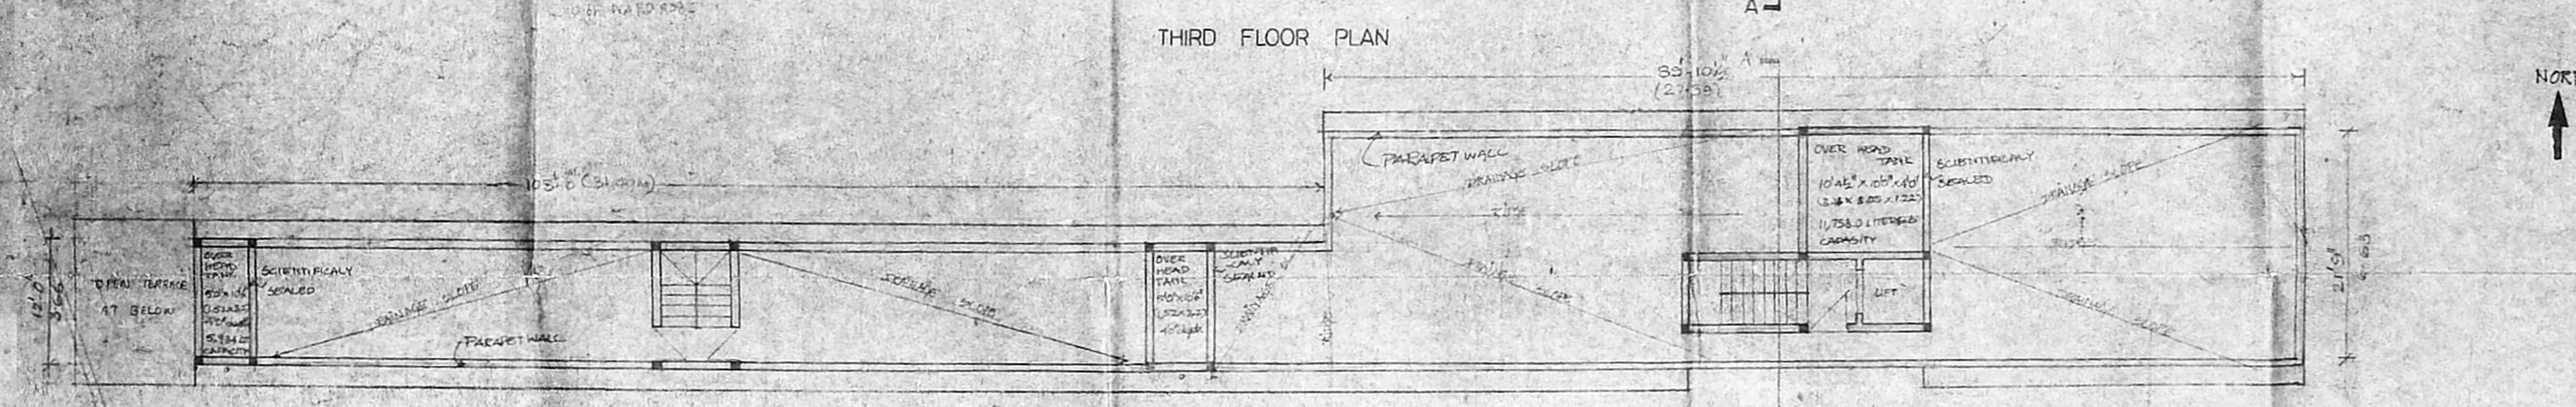


TERRACE FLOOR PLAN

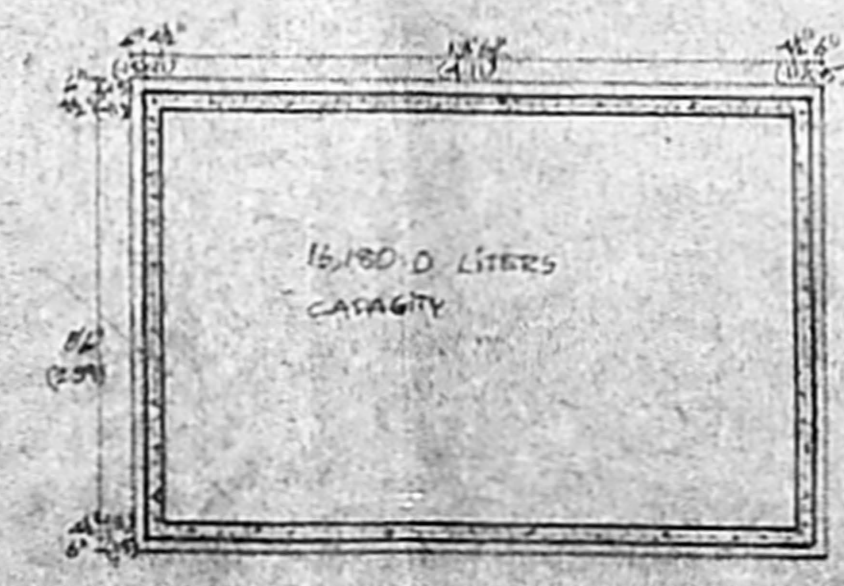


SUMP DETAIL

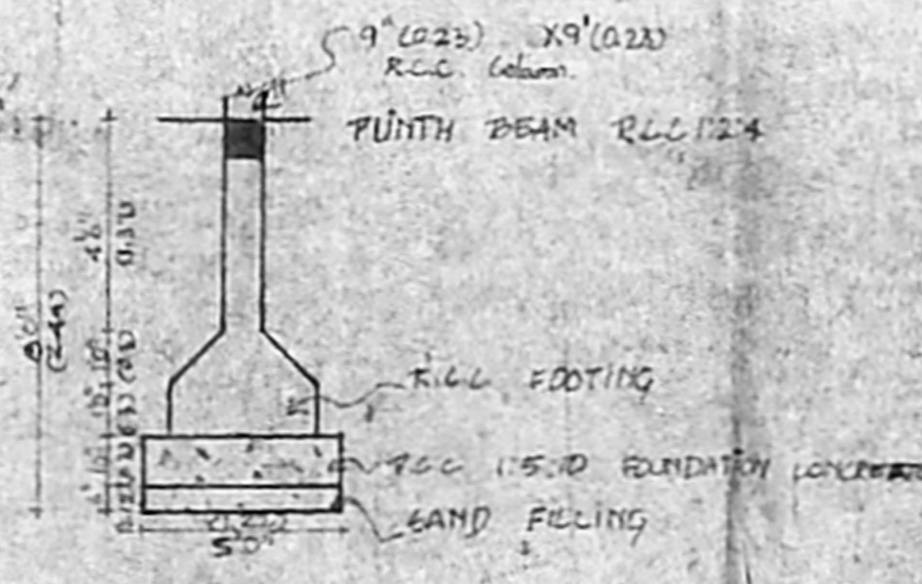

R.C.C. COLUMN DETAIL

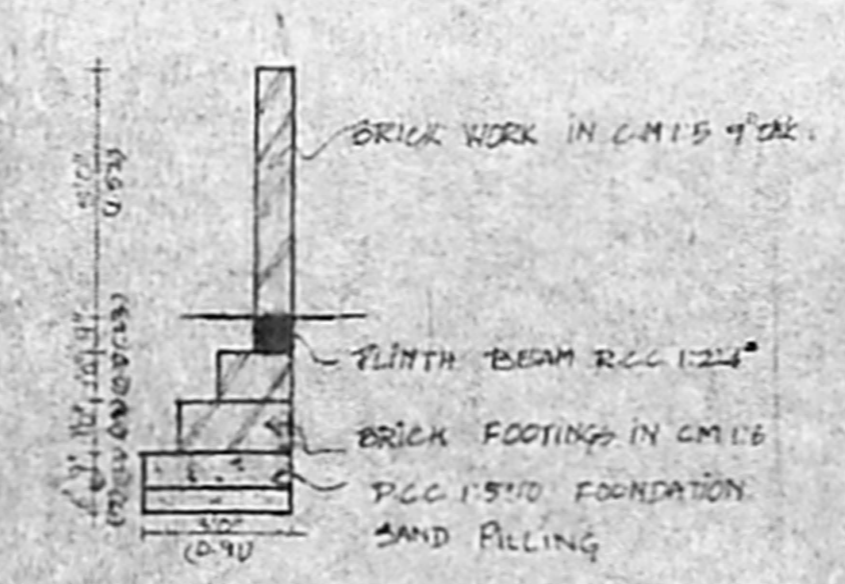


COMPOUND WALL DETAIL

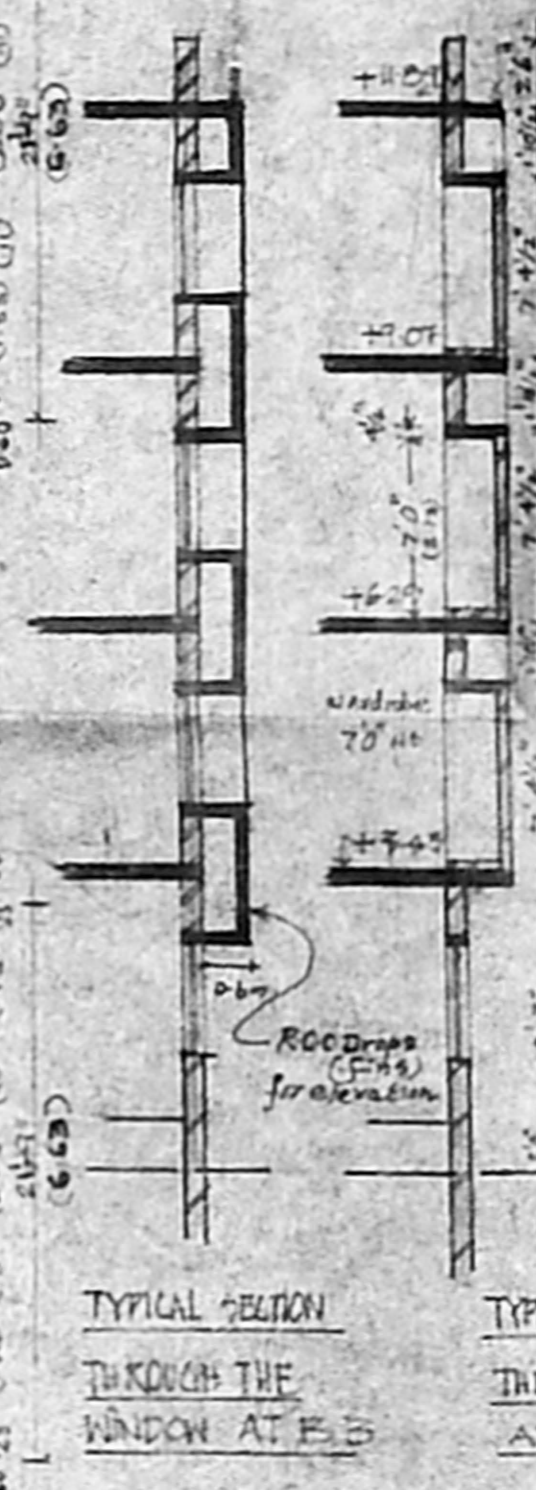

TYPICAL SECTION THROUGH THE WINDOW AT E-5

TYPICAL SECTION THROUGH THE WARDROBE AT C-C

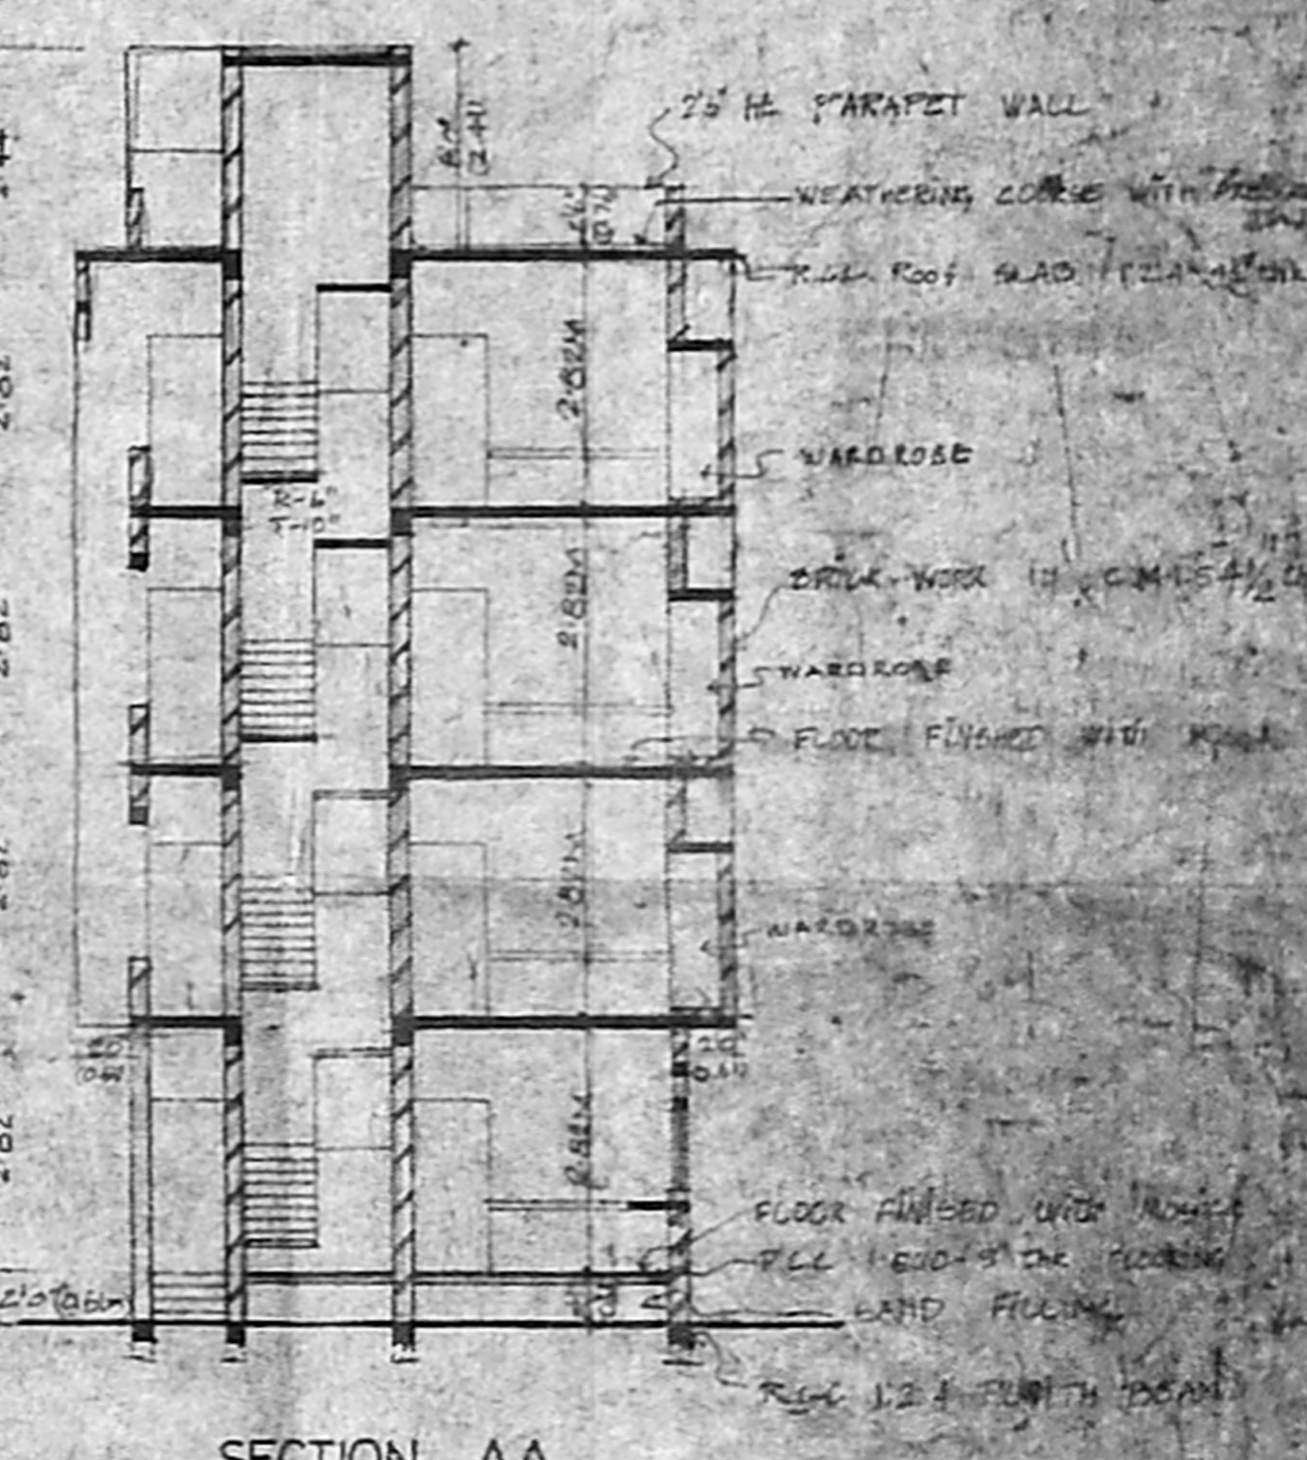

SECTION AA

AREA CALCULATION

PLOT AREA	10780.00	= 10780.00
GROUND FLOOR AREA	3000.00	= 3000.00
FIRST FLOOR AREA	1815.24	= 1815.24
SECOND FLOOR AREA	1815.24	= 1815.24
THIRD FLOOR AREA	1815.24	= 1815.24
BUILT UP AREA	1586.72	= 1586.72
F.F.I.	1.44	
PLOT COVERAGE	28.01%	


SCHEDULE OF JOINTS

NO.	DESCRIPTION	NO.	DESCRIPTION
1	ENTRANCE DOOR	10	W. WINDOW
2	DOOR	11	W. WINDOW
3	DOOR	12	V. VENTILATOR

OWNERS SIGNATURE: P. BALAKRISHNAN M. B. CONSULTING ENGINEER

COLOR INDICATIONS:  
 PROPOSED: [Symbol]  
 EXISTING: [Symbol]  
 BOUNDARY: [Symbol]  
 LEVEL LINES: [Symbol]

PROPOSED RESIDENTIAL LOTS FOR MR. GANGA ANARAN AND MRS. MANIMAGALAI GANGA ANARAN AT N.S. NO. 188/IA IA IA 1A-5 NO. 110, SALIGRAMMAM, MADRAS.

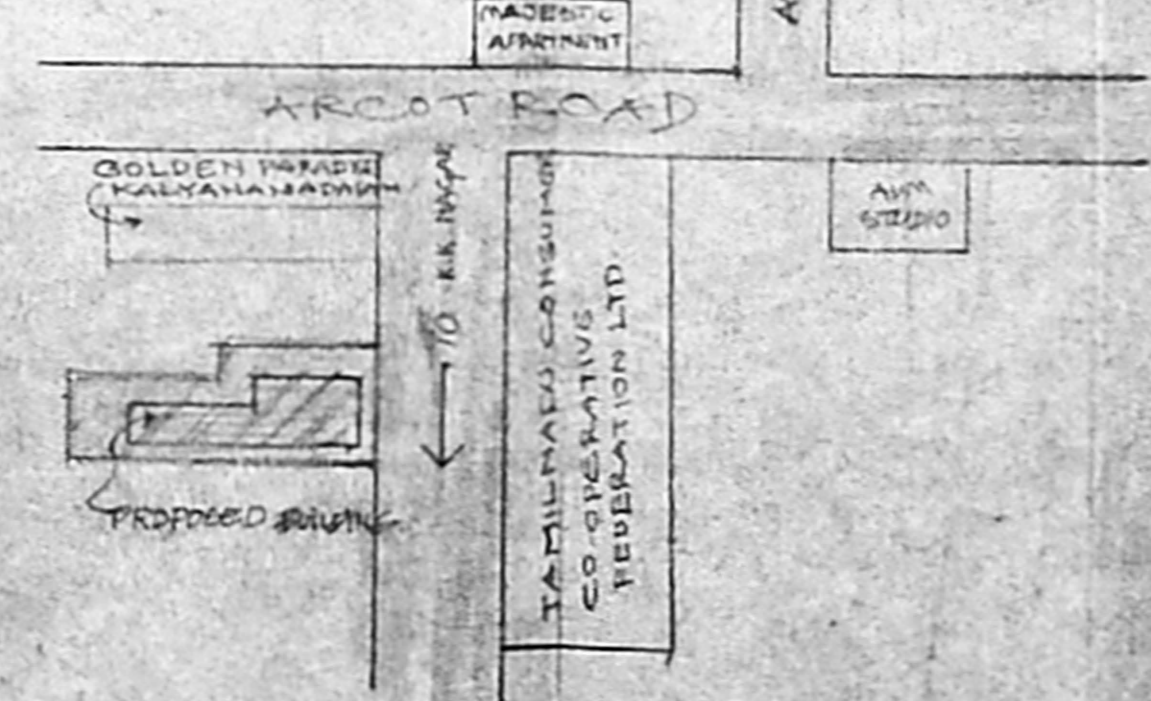

LOCATION PLAN (KEY PLAN)

NOT TO SCALE