




ELEVATION

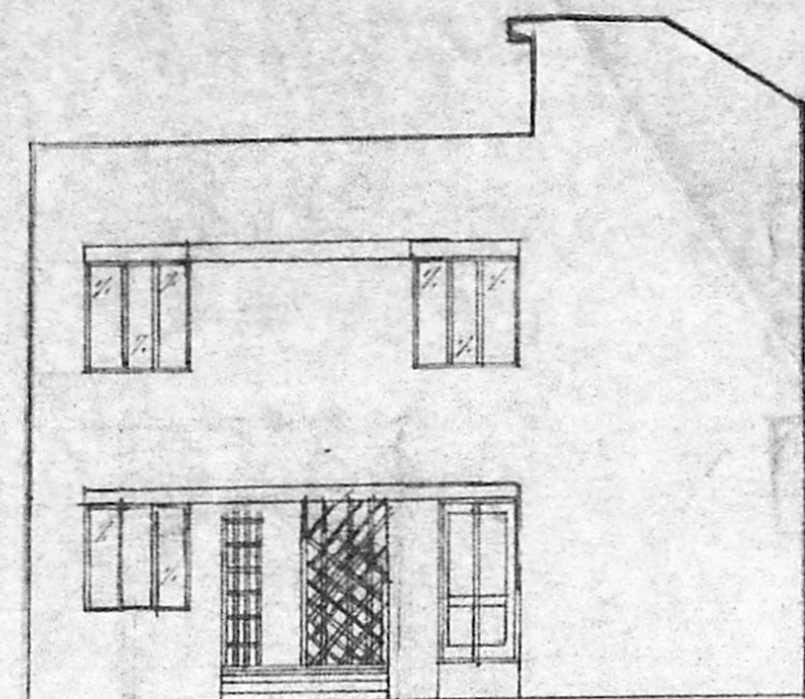

ELEVATION

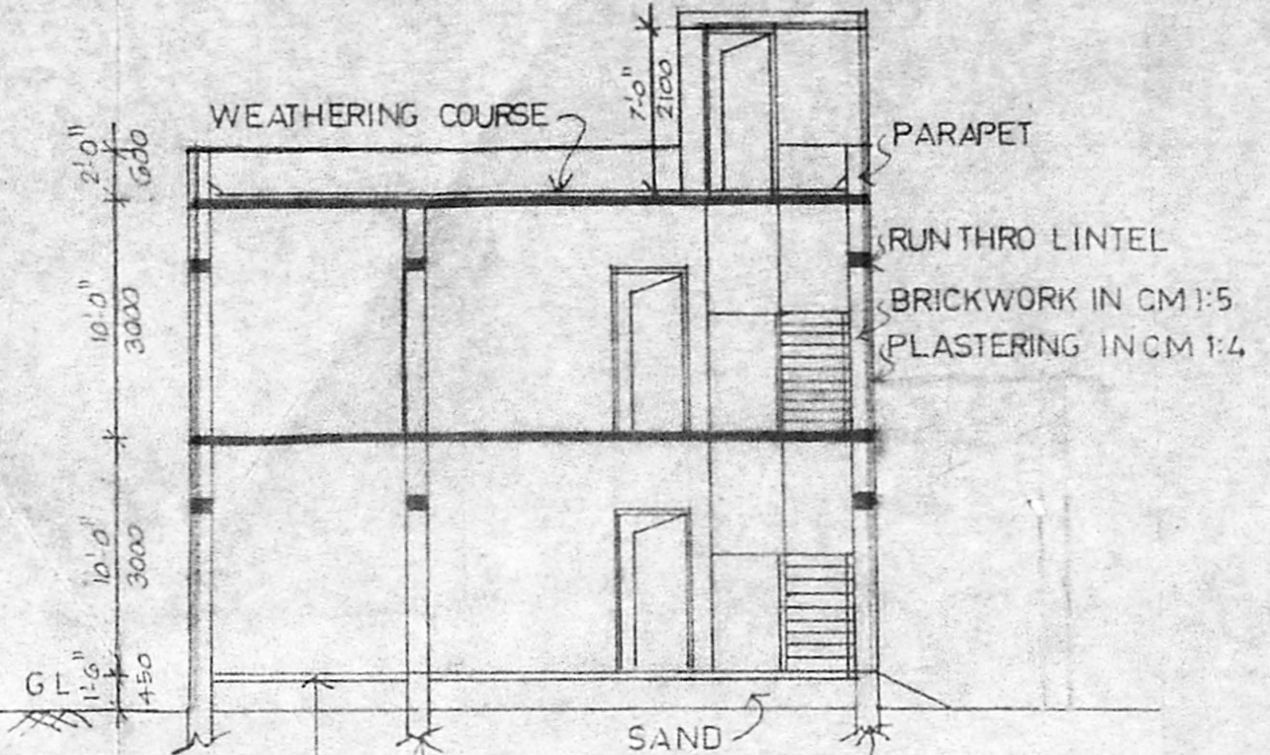



SECTION XY

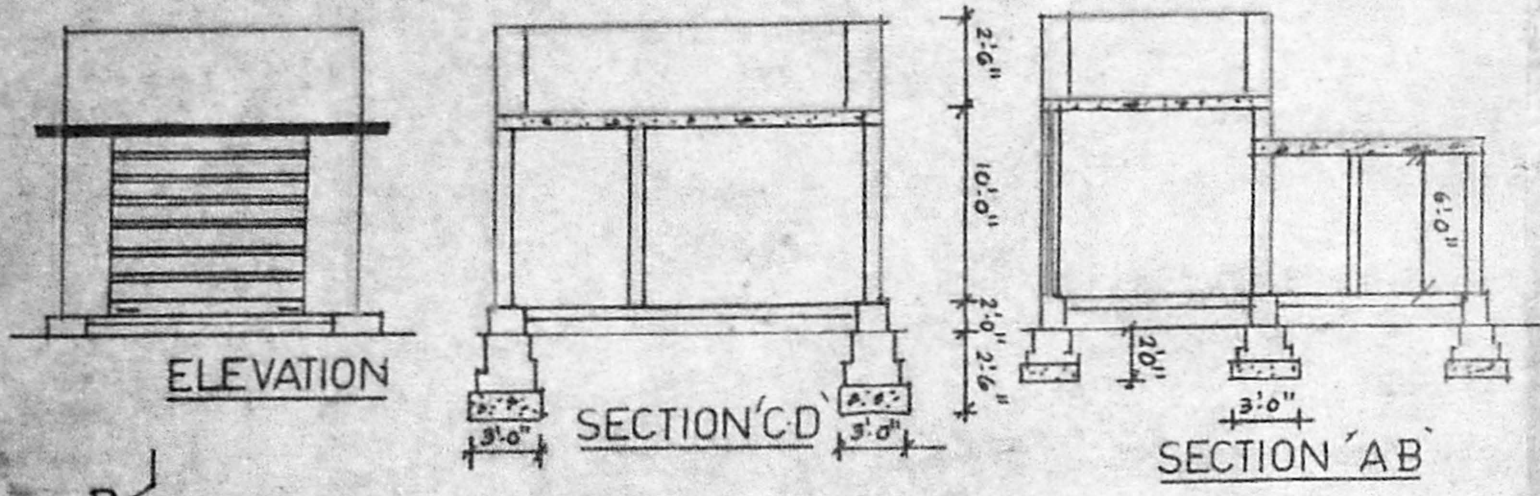


ELEVATION

SECTION CD


SECTION AB

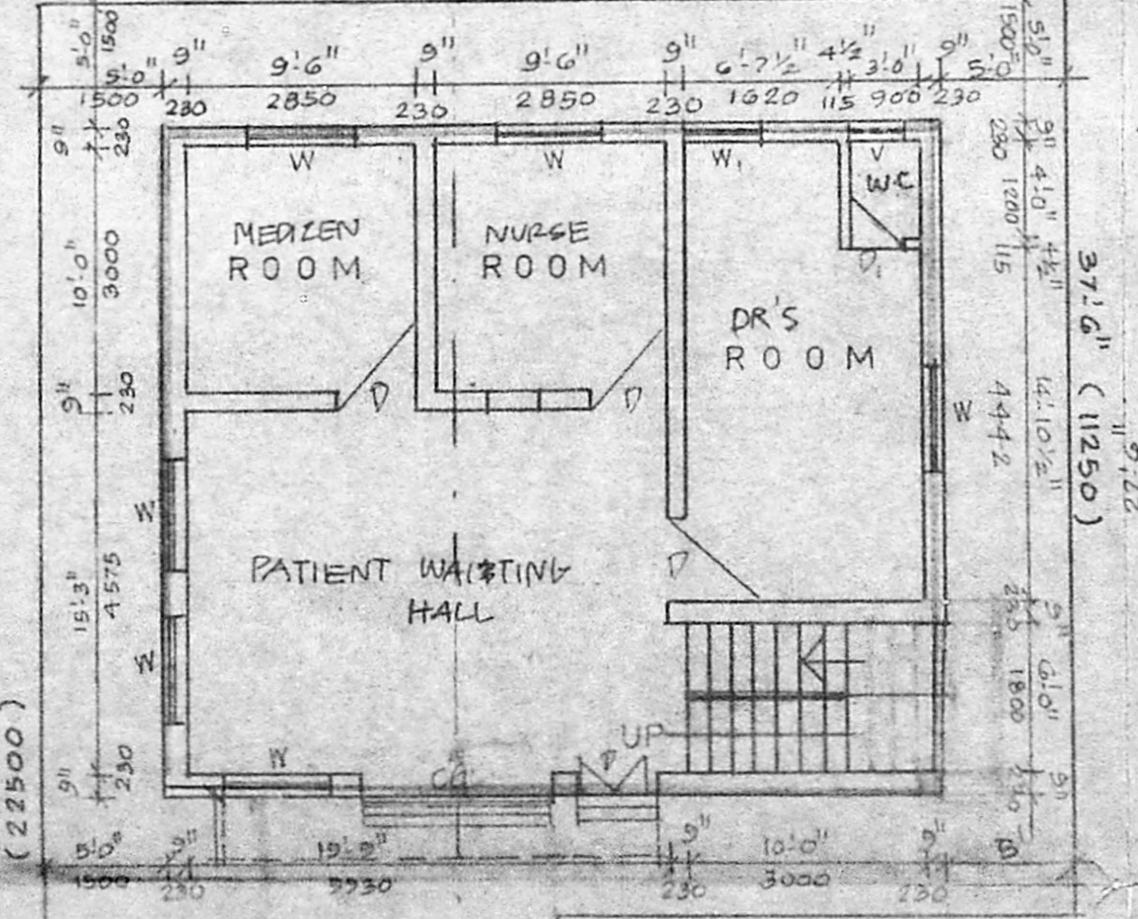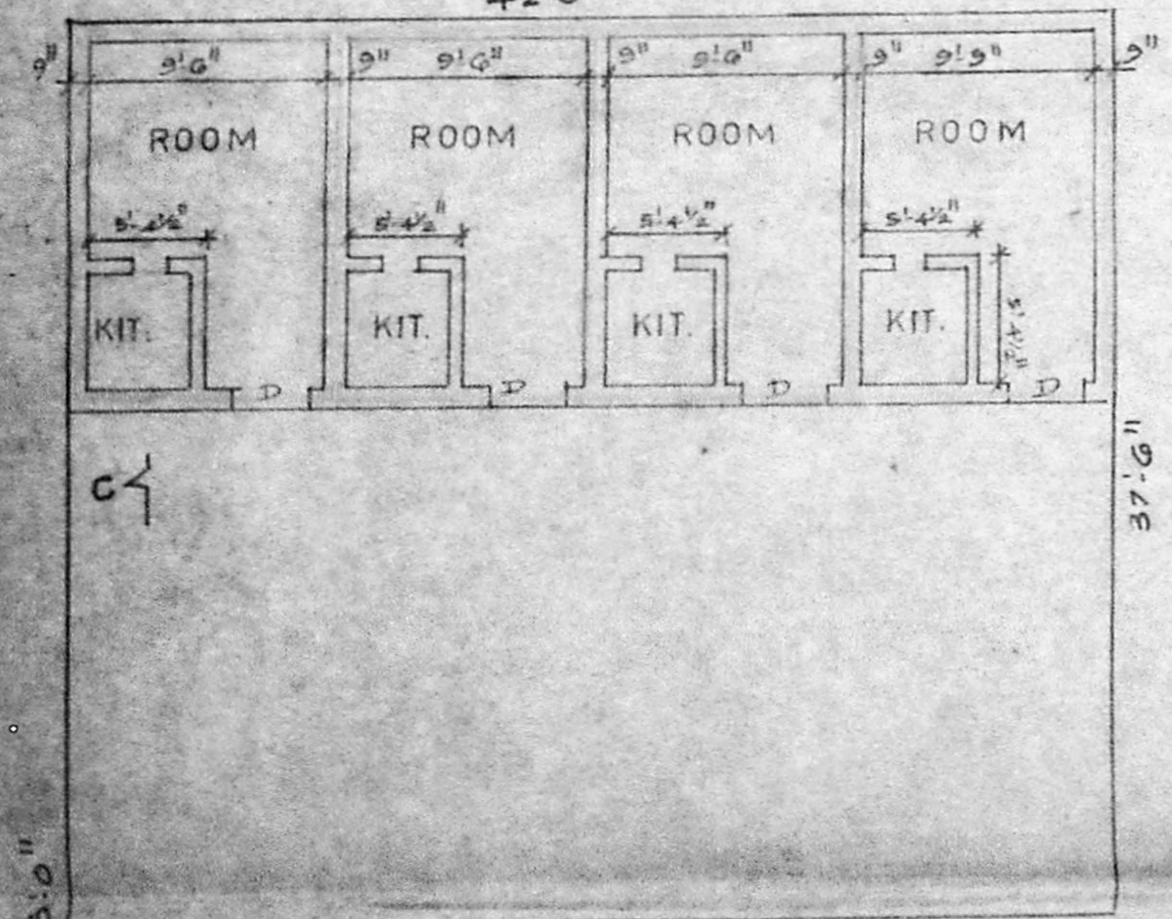

PROPOSED GROUND FLOOR SITE PLAN

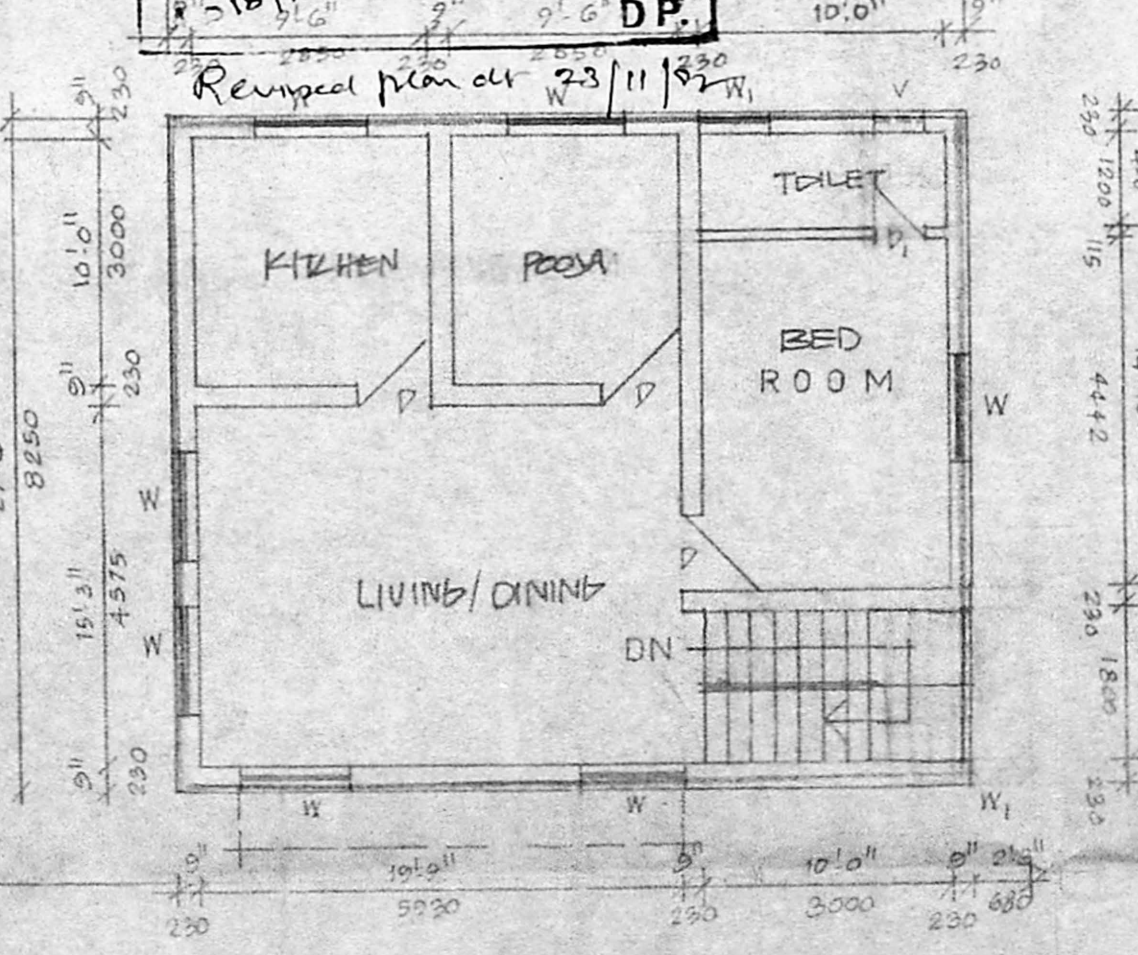


PRO. FIRST FLOOR PLAN

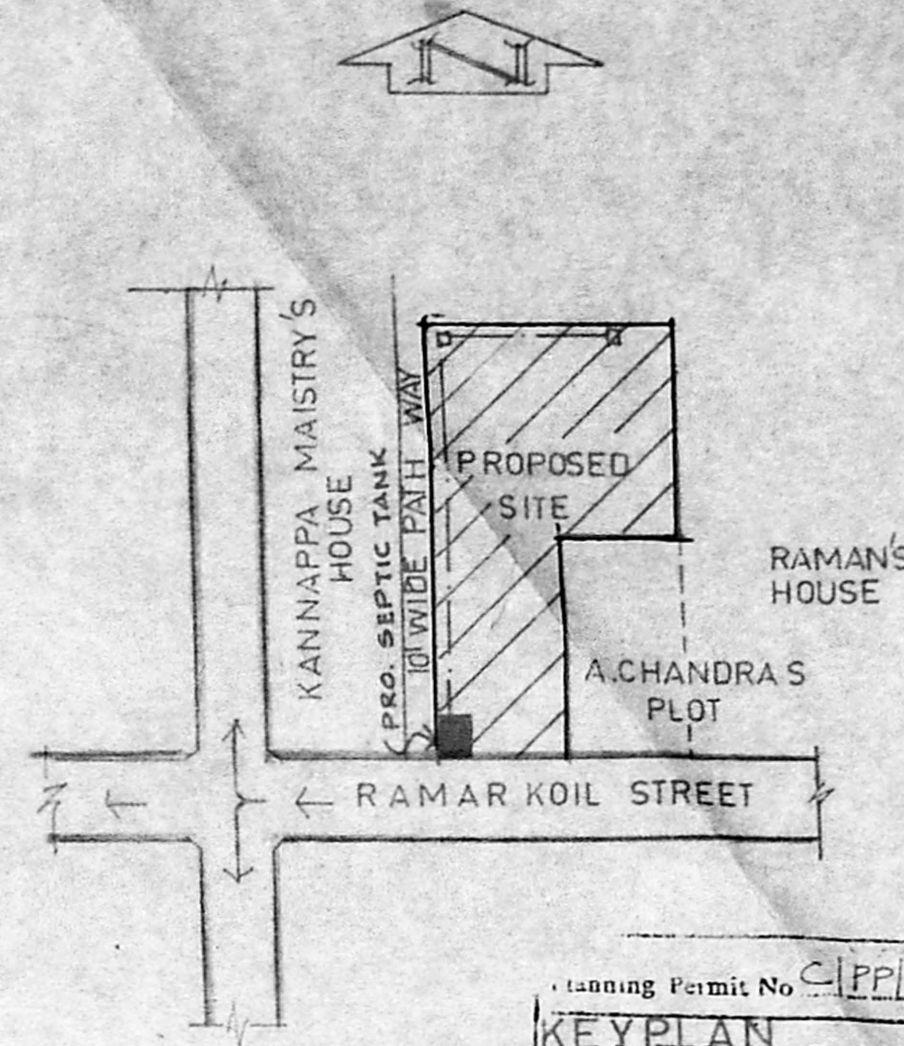


DETAIL OF FOUNDATION


Planning Permit No. C/PL/17/95
KEY PLAN APPROVED
 SUBJECT TO THE CONDITIONS IN THIS OFFICE LETTER.
 No. C/19743/9 Date 3-7-95
 FOR MEMBER SECRETARY
 MADRAS METROPOLITAN
 DEVELOPMENT AUTHORITY
 MADRAS - 600 008.

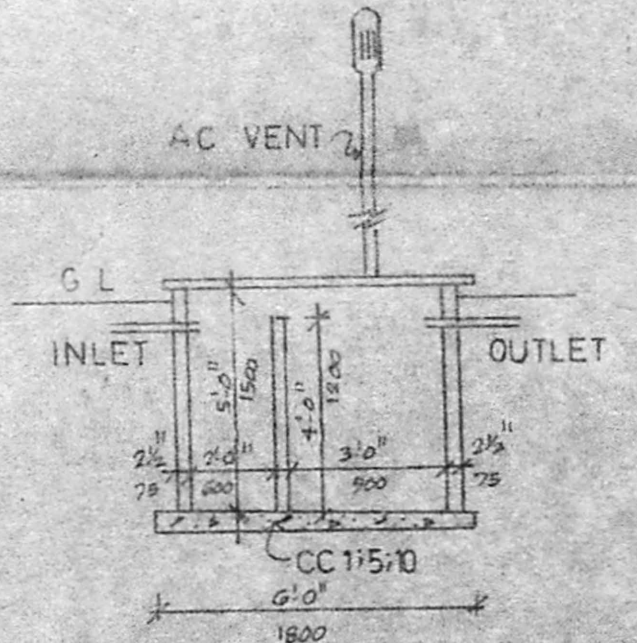

PLAN AND SECTION OF SEPTIC TANK

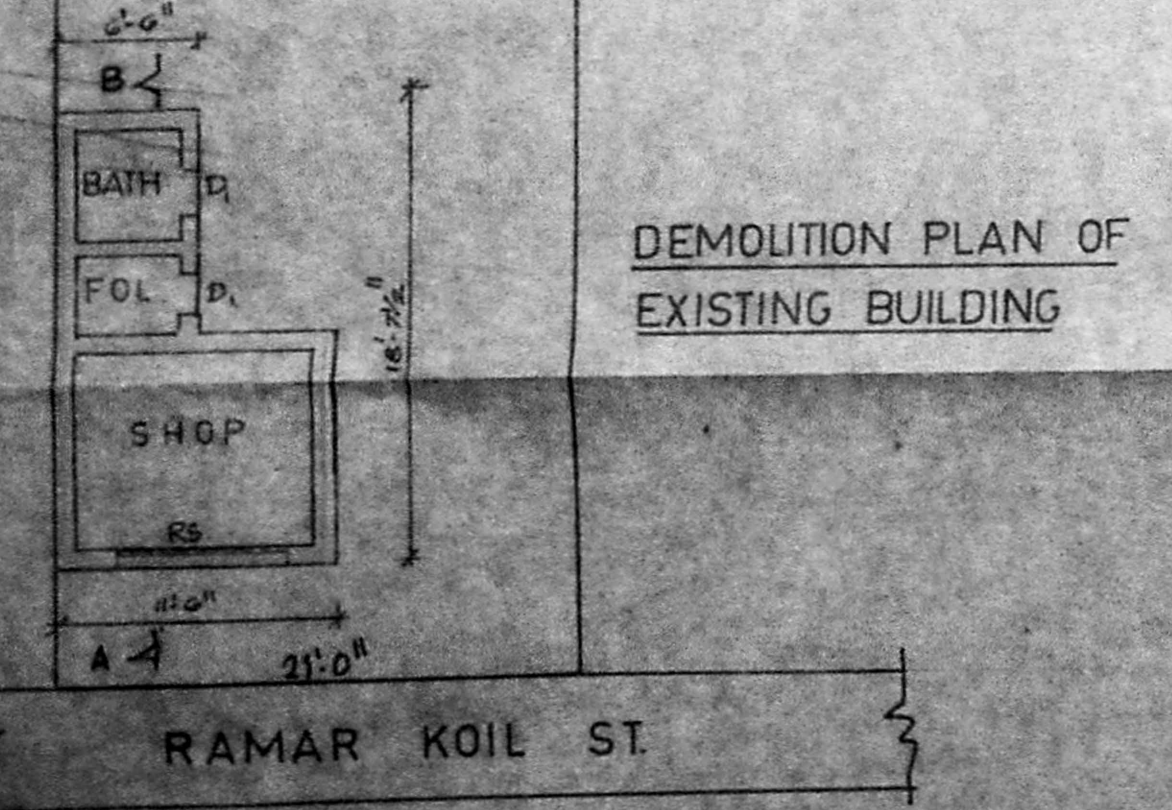

DEMOLITION PLAN OF EXISTING BUILDING

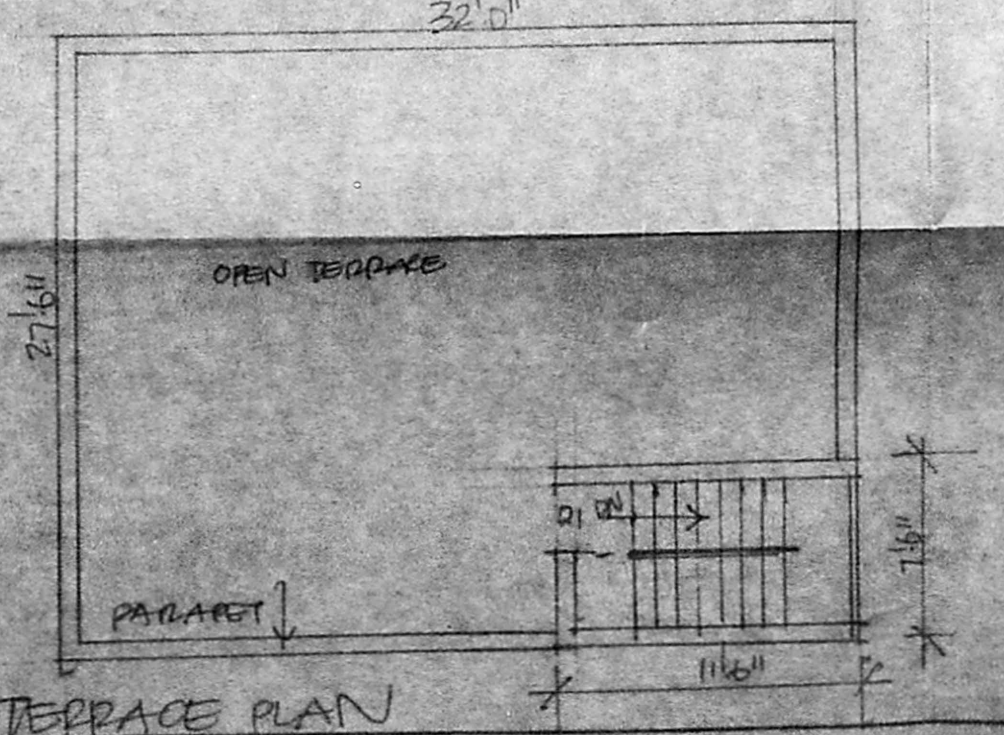

TERRACE PLAN

MMDA C/P/PP NO. 7
 C.No. C/19743/9
 Assst. _____
 Scrutiny: (2)
 PART I 4/12/92
 PART II 14/12/92
 Revamp plan dt. 23/11/92

SPECIFICATION

FOUNDATION:- BRICKWORK SPREAD FOOTINGS IN CM 1:5 MIX OVER CC 1:4:8 MAT
 SUPERSTRUCTURE:- BRICKWORK IN CM 1:5 MIX AND PLASTERED BOTH SIDES IN CM 1:4 MIX.
 ROOFSLAB LINTEL RCC 1:2:4 MIX WITH SUITABLE REINFORCEMENT.
 FLOORING:- GREY MOSAIC OVER CC 1:4:8
 WEATHERING COURSE-BRICKJELLY LIME CONCRETE WITH REQD. SLOPE.

JOINERIES

COLLAPSIBLE GATE	CG	8'0" x 7'0"	(2400 X 2100)
FLUSH DOOR	D	3'3" x 7'0"	(975 X 2100)
DOOR	D	2'6" x 7'0"	(750 X 2100)
STEEL WINDOW	W	4'6" x 2'6"	(1350 X 1350)
- DO -	W	3'0" x 3'0"	(900 X 900)
VENTILATOR	V	2'6" x 2'0"	(750 X 600)

REFERENCE

DEMOLITION SHOWN AS
 PROPOSED ROAD BOUNDARY

PLAN SHOWING THE DEMOLITION OF EXISTING BUILDINGS AND PROPOSED CLINIC AND RESIDENCE AT NO 23 RAMAR KOIL STREET NANDAMBAKKAM TOWN PANCHAYAT SAIDAPET TK. CHENGLEPET DT. IN S. NO. 19/4 B/B FOR LIONS CLUB OF MADRAS, NANDAMBAKKAM

PLOT AREA 2362.50 SFT.
 BUILTUP AREA
 GROUND FLOOR 880 SFT.
 FIRST FLOOR 880 SFT.

NOTE:- ALL DIMENSIONS ARE IN MILLIMETRES

LIONS CLUB OF MADRAS
 NANDAMBAKKAM SERVICE TRUST
 Founder
 (K. BALASUBRAMANIAM)

OWNER

Phones: 4831432
G. BHASKAR D. C. E.
 CONSULTING ENGINEER & CONTRACTOR
 Class II Licenced Surveyor
 Regn. No. 40
 Madras Corporation
 No. 5, Chakrapani Street,
 Sathy's Garden Saligramam
 MADRAS - 600 093.

LICENCED SURVEYOR