


PLAN SHOWING THE PROPOSED SUB-DIVISION IN S.NO. 744/2 & 757 AT PLOT NO. 38. MADAMBAKKAM VILLAGE. MADAMBAKKAM TOWN PANCHAYAT SAIDAPET TALUK CHENGAI M.G.R. DT. SCALE 1"=8'-0"

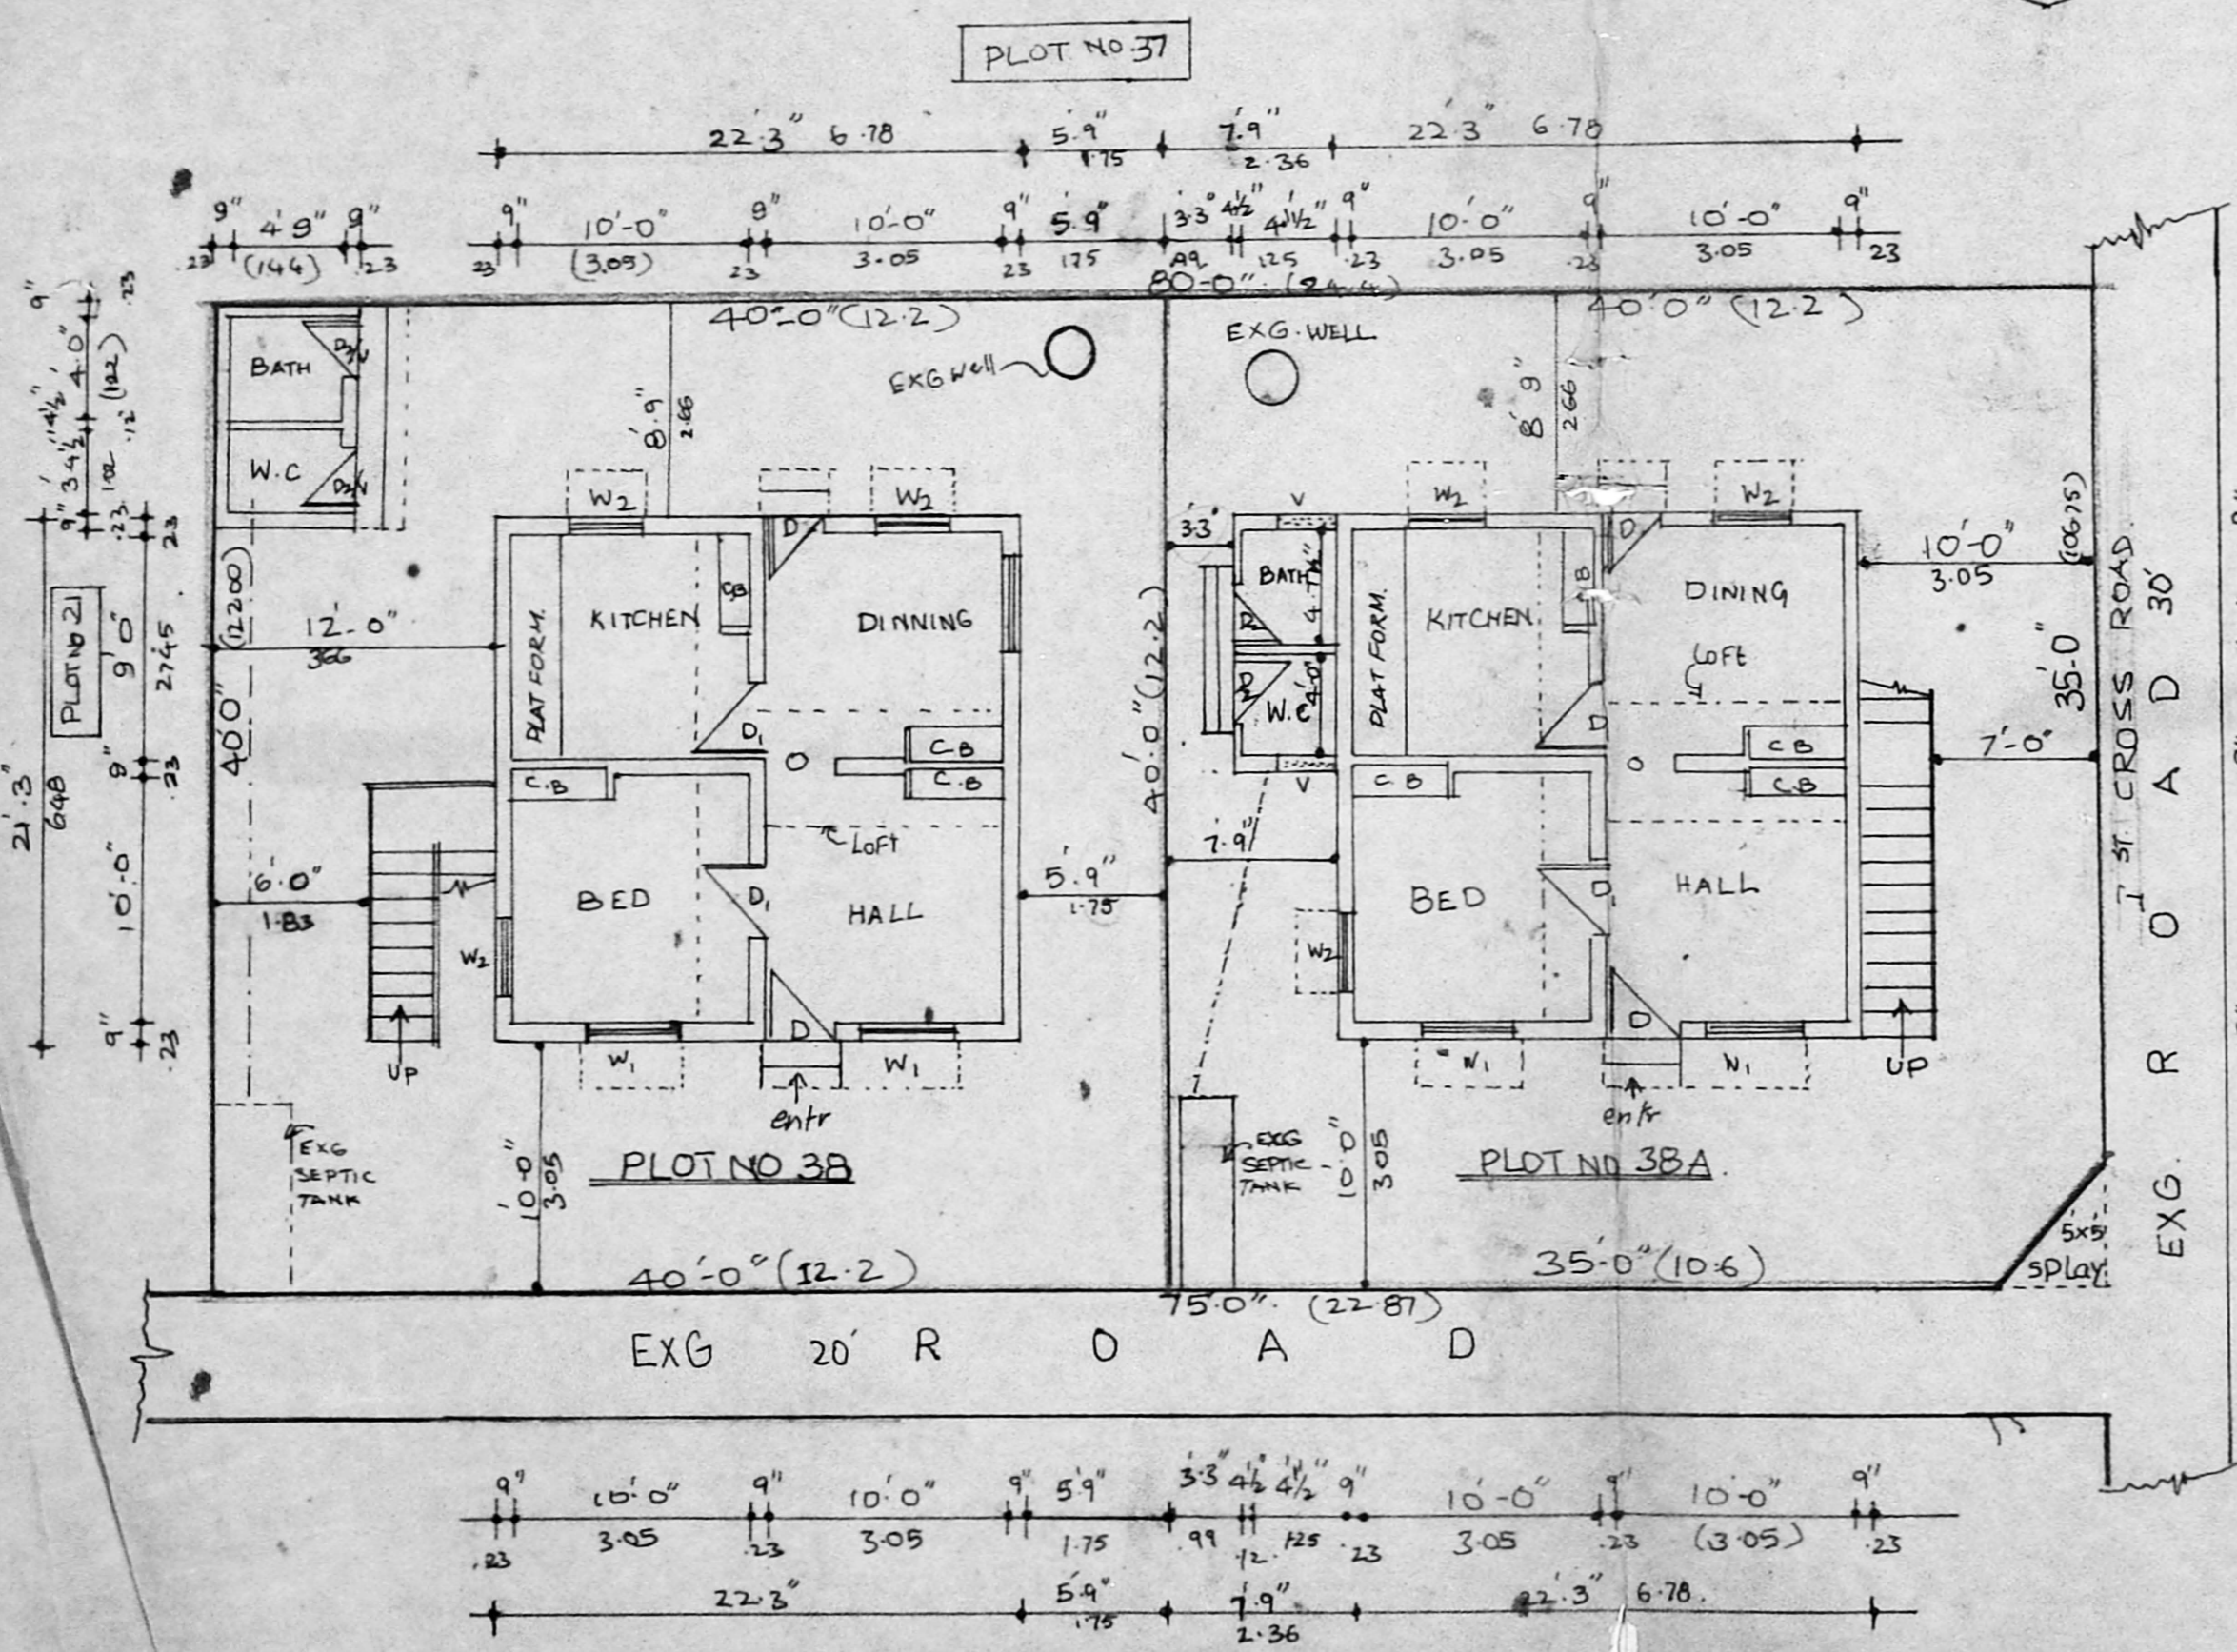

SUB-DIVISION PLAN

EXG. BUILDING APPROVED IN D.DIS NO. 1352/84 DATED 30.10.84. BY THE COMMISSIONER ST. THOMAS MOUNT PANCHAYAT UNION.

APP LAYOUT NO. LPD M No. 115/7A. D.D.T.P.

**JOINERY**


MAIN DOOR	D	3'6" x 6'6"	(106 x 198)
DOOR	D <sub>1</sub>	3'0" x 6'6"	(90 x 198)
DOOR/VENTILATOR	D <sub>2/V</sub>	2'6" x 8'0"	(76 x 244)
WINDOW	W <sub>1</sub>	4'0" x 4'6"	(122 x 137)
WINDOW	W <sub>2</sub>	3'0" x 4'6"	(90 x 137)
OPENING	O	3'0" x 6'3"	(90 x 190)
Q.B. BOARD	C.B	4'0" x 6'3"	(122 x 190)
VENTILATOR	V	2'0" x 3'0"	(61 x 90)

**INDEX**

PROPOSED	[Symbol]
BOUNDARY	[Symbol]
ROAD	[Symbol]
SEWERLINE	[Symbol]
EXISTINGS	[Symbol]

**PLOT EXTENT**

	SQ FT	SQ MT.
PLOT AREA	3187.5	296.5
PLOT NO. 38.	1600	148.5
PLOT NO. 38A.	1587.5	148.0

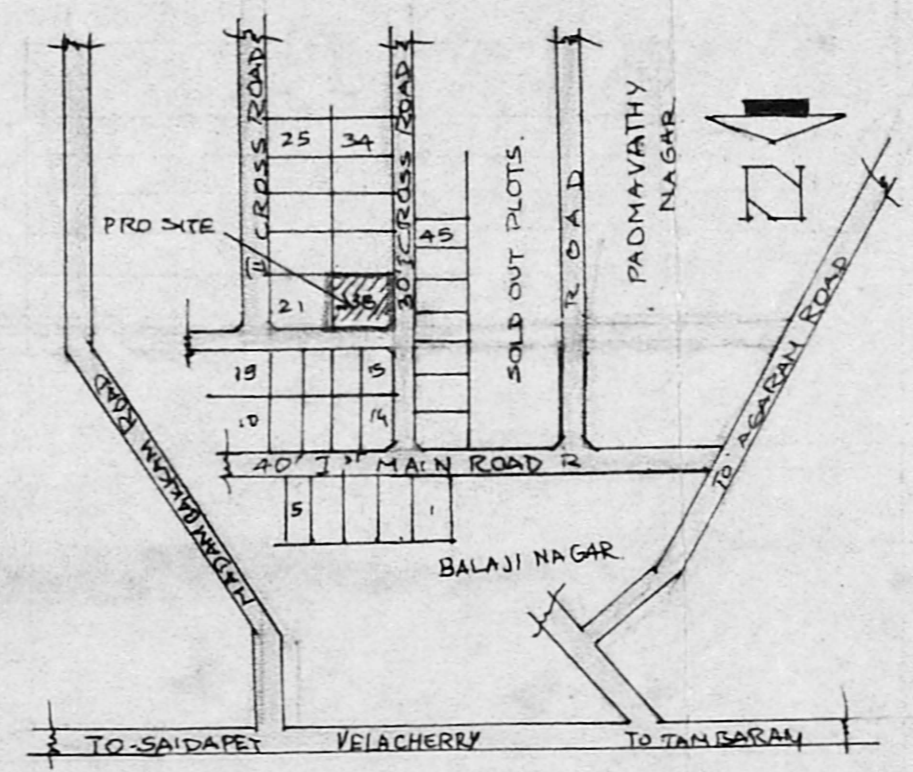

KEY PLAN SCALE (NTS) %

**APPROVED**  
 VIDE LR. NO. L/27010/92  
 DTD 11.92  
 P.P.D. NO. 164  
 L.O. NO. 92  
 FOR MEMBER (S) OF MADRAS METROPOLITAN DEVELOPMENT AUTHORITY

*Approved by 2/10*  
*2/10*  
*11/11/92*

*A. Ganesan*  
 OWNER

*A. Ganesan*  
 A. GANESAN,  
 LICENCED SURVEYOR  
 TAMBARAM MUNICIPALITY  
 No. 12, Panchayat Colony  
 CHROMEPET, MADRAS-44

LICENSED SURVEYOR